

- KEYED NOTES**
1. CONCRETE APPROXIMATE TO DIMENSIONS SEE CIVIL.
 2. DRAIN.
 3. CONCRETE FINISH SEE CIVIL DRAWING.
 4. CONCRETE FINISH SEE CIVIL DRAWING.
 5. CONCRETE CHASE & BUILDING.
 6. FINISH SEE SPEC.
 7. BRICK ROOF SEE SPEC.
 8. WOOD BRICK, SEE SPEC.
 9. HOOK PATTERNS SYMBOL, SEE CIVIL DRAWING.
 10. EXISTING DRIVEWAY SYMBOL, SEE CIVIL DRAWING.
 11. CONCRETE SLABS, SEE CIVIL DRAWING.
 12. FINISH SEE SPEC.
 13. FINISH SEE SPEC.
Job No. 240222 Title: ARCHITECTURAL SITE PLAN PA: B. BILLY Drawn by: D. MILLER, JR. Date: 8-13-10 PERMIT SET Revisions: A61 #4 1-3-11, A61 #5 1-31-11

Do Not Reproduce
This document contains confidential information, is an instrument of service and property of the architect. It shall not be used on other projects or for the extension of this project without the Architect's written approval.


Thomas D. Auer, NCARB Architect
15450 South Outer Forty Drive Suite 300 Chantilly, MD 20151 656-898-4100

CONSULTANT
15450 South Outer Forty Drive Suite 300 Chantilly, MD 20151 656-898-4100


NEWGROUND
15450 South Outer Forty Drive Suite 300 Chantilly, MD 20151 656-898-4100

Sheet A2


TELHIO CREDIT UNION
GROVE CITY, OHIO

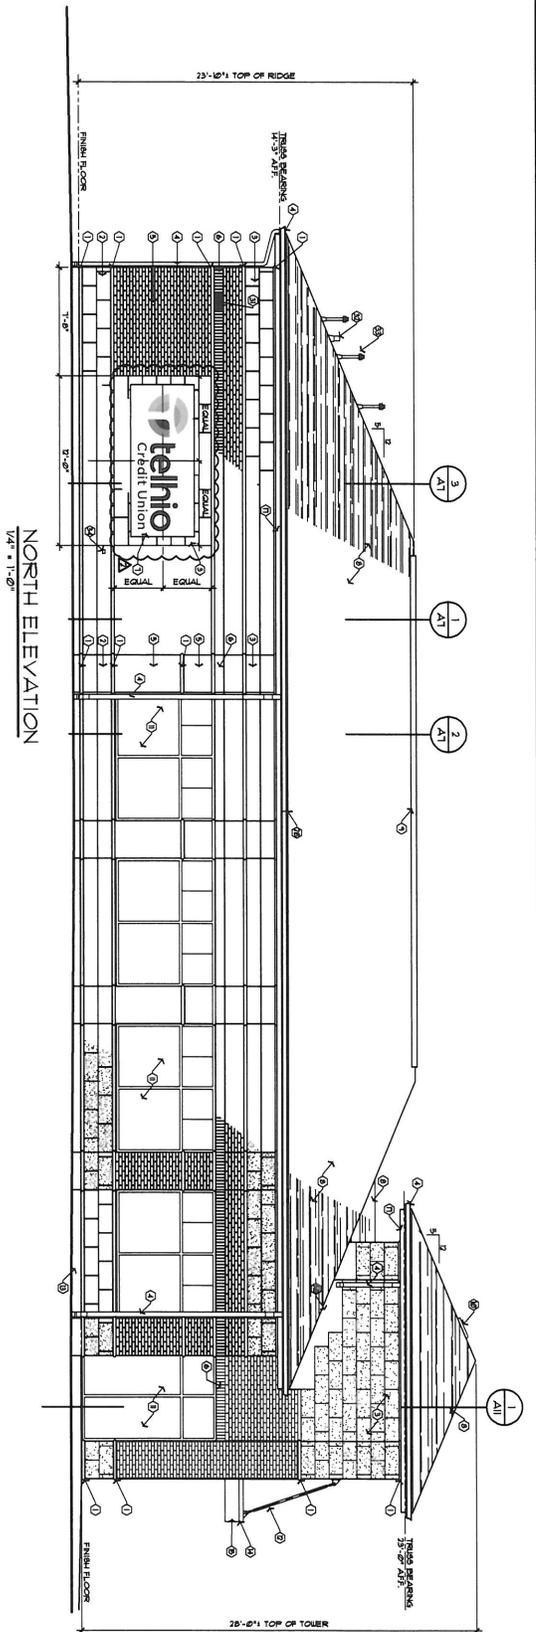

NORTH ELEVATION
1/4" = 1'-0"

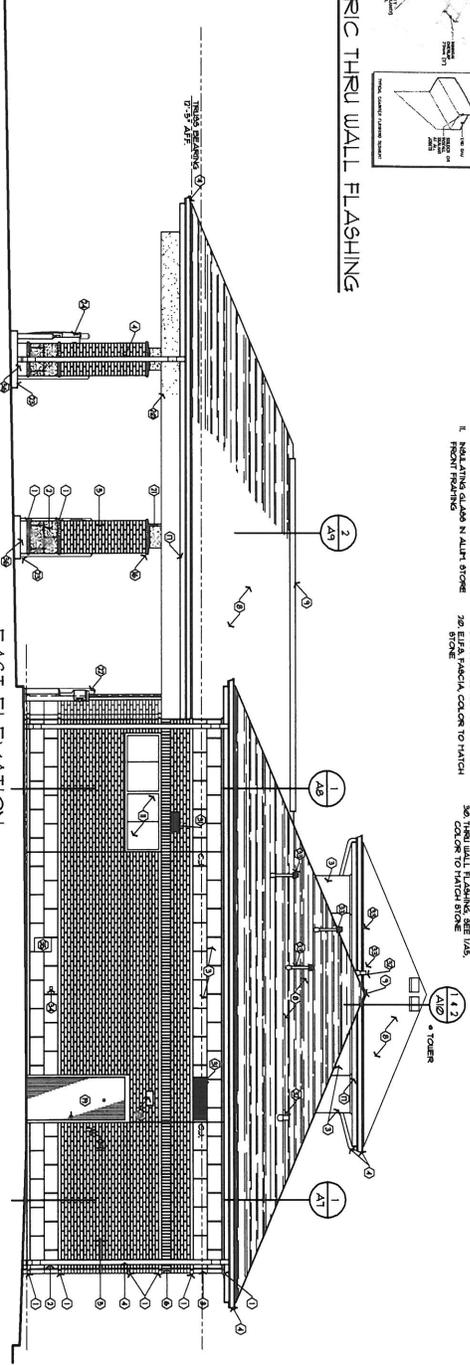

EAST ELEVATION
1/4" = 1'-0"

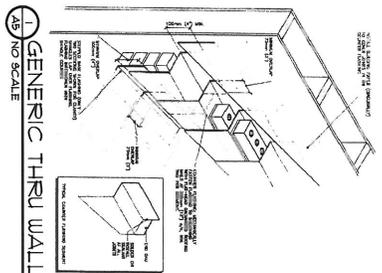

GENERIC THRU WALL FLASHING
AS SHOWN

- KEYED NOTES
1. STONE LATHER TABLE ST-1
 2. 6"X4" STONE PANELS (GABLED)
 3. 6"X4" STONE PANELS (ROOFTOP)
 4. 6"X4" STONE PANELS (ROOFTOP)
Sheet **A5**


TELHIO CREDIT UNION
GROVE CITY, OHIO

Do Not Reproduce


This document contains confidential information, is an instrument of service and property of the architect. It shall not be used on other projects or for the extension of the project without the Architect's written approval.

Thomas D. Auer, NCARB Architect
15455 South Outer Fory Drive Suite 300 Chesedid, MD 63017 636-898-8100


CONSULTANT
Provided
15455 South Outer Fory Drive
Chesedid, MD 63017
New Ground
15455 South Outer Fory Drive
Chesedid, MD 63017
636-898-8100

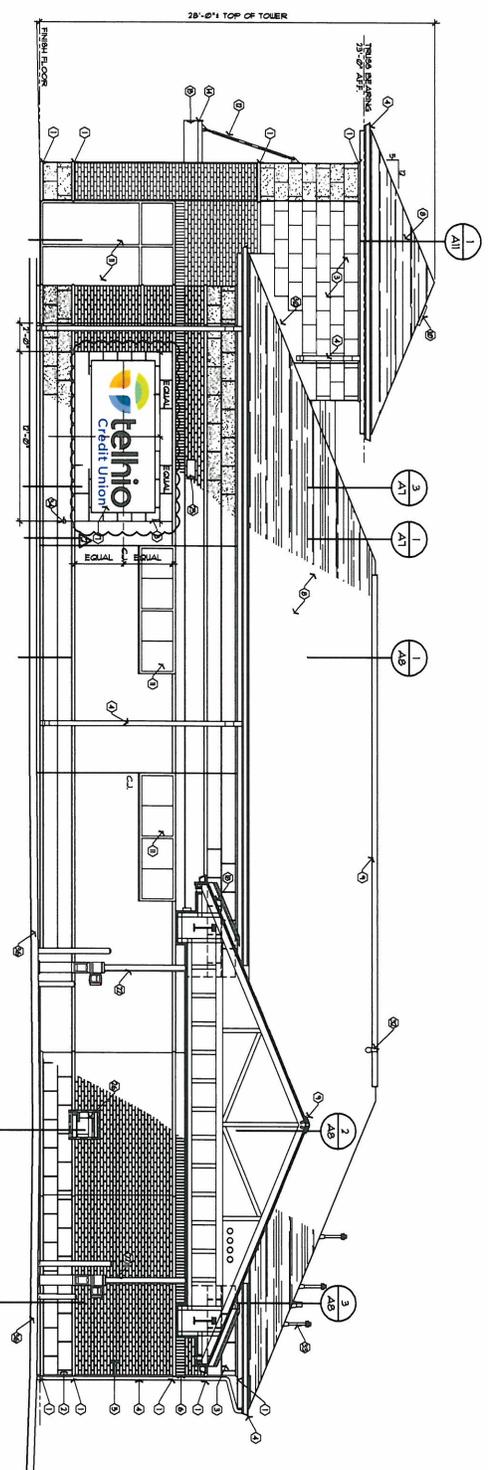

SOUTH ELEVATION
1/4" = 1'-0"

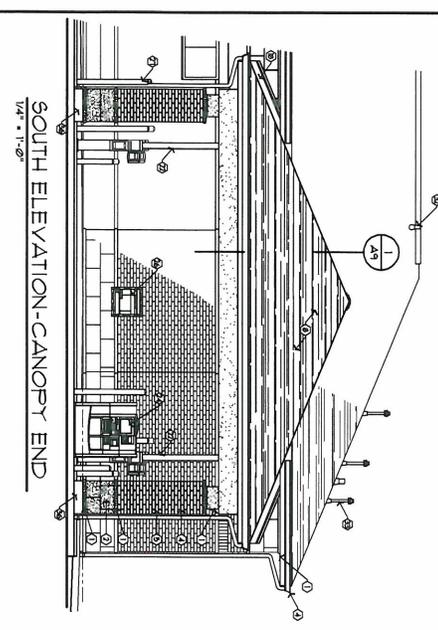

SOUTH ELEVATION-CANOPY END
1/4" = 1'-0"

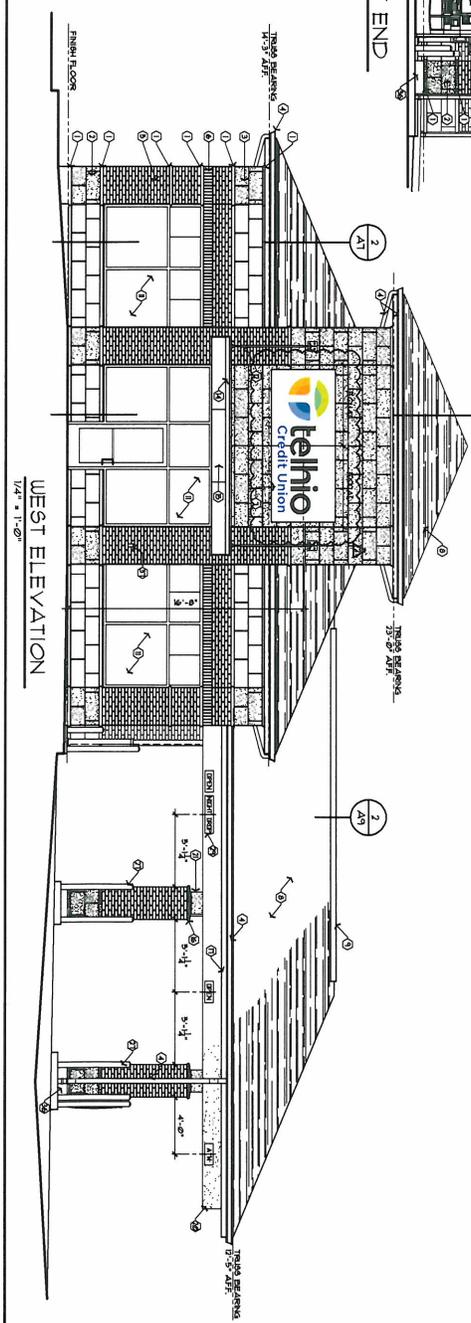

WEST ELEVATION
1/4" = 1'-0"

- KEYED NOTES**
1. STONE WATER TABLE 9/16"
 2. 1/2" X 1/2" STONE PANELS CHISELED
 3. 3/4" X 1/2" STONE PANELS (BROWN)
 4. 1/2" X 1/2" STONE PANELS (BROWN)
 5. 1/2" X 1/2" STONE PANELS (BROWN)
 6. BRICK SOLIDERS CORNER
 7. BRICK SOLIDERS CORNER
Job No. 24222 Title: EXTERIOR ELEVATIONS PA B. BILLY Drawn by D. MILLER JR Date 8-13-10 PERMIT SET Revision: A51 # 9-21-10
8-26-10 BID SET A51 # 4 1-3-11

Sheet A6


TELHIO CREDIT UNION
GROVE CITY, OHIO

Do Not Reproduce
This document contains confidential information, is an instrument of service and property of the architect. It shall not be used on other projects or for the extension of this project without the Architect's written approval.

Thomas D. Auer, NCARB Architect
15450 South Outer Fory Drive Suite 300 Chantilly, MD 63017 636-618-8100

CONSULTANT
Principal
15450 South Outer Fory Drive
Suite 300
Chantilly, MD 63017
Phone: 636-618-8100
Fax: 636-618-8110




NEWGROUND
Architects
15450 South Outer Fory Drive
Suite 300
Chantilly, MD 63017
636-618-8100

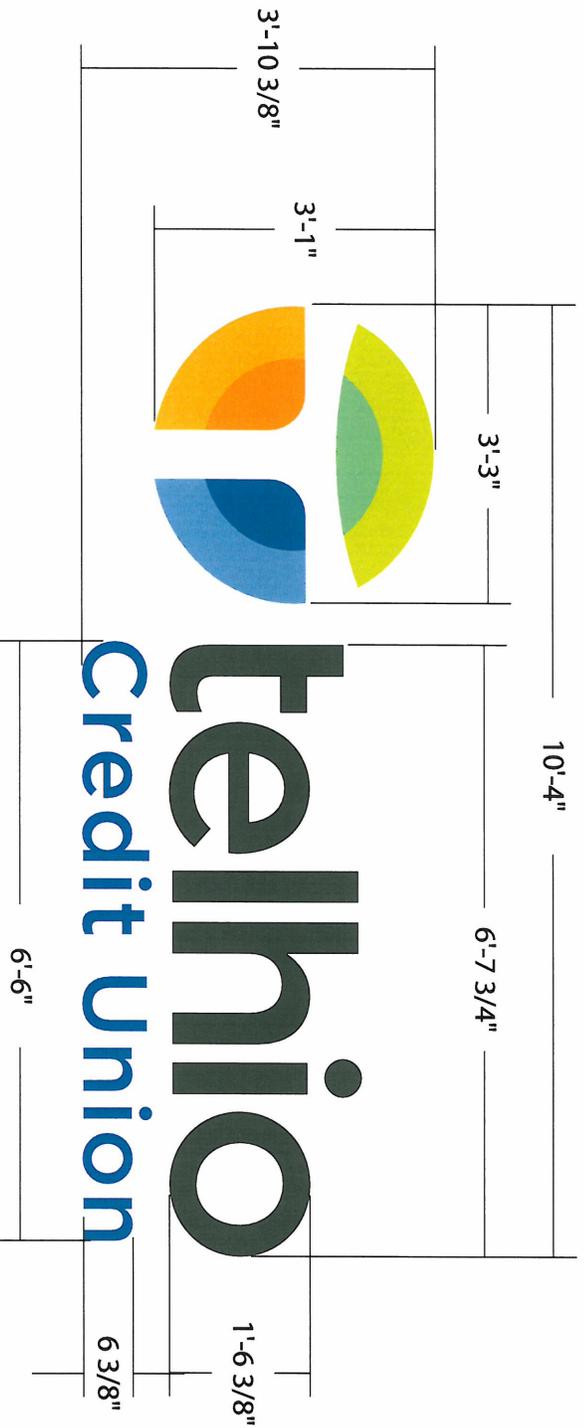

Internally Illuminated Channel Letters and Logo

scale: 1/2"=1'-0"

- BACKS:** Aluminum Backs
- RETURNS/SIDES:** Letters - 0.040" aluminum X 5" deep painted Black with 1" Black trim caps
- FACES:** Letters - 1/8" thick Black/White with 1" Black trim caps
Logo - 1/8" thick White acrylic faces with PSV graphics applied first surface. w/ 1" Black trim caps
- ILLUMINATION:** White L.E.D. units as req'd. for proper illumination (2-sets)
- MOUNTING:** Letters and Logo to be flush mounted to existing fascia. All mounting and electric per U.L. approved specifications.

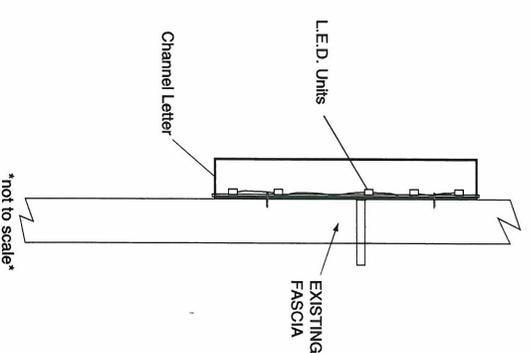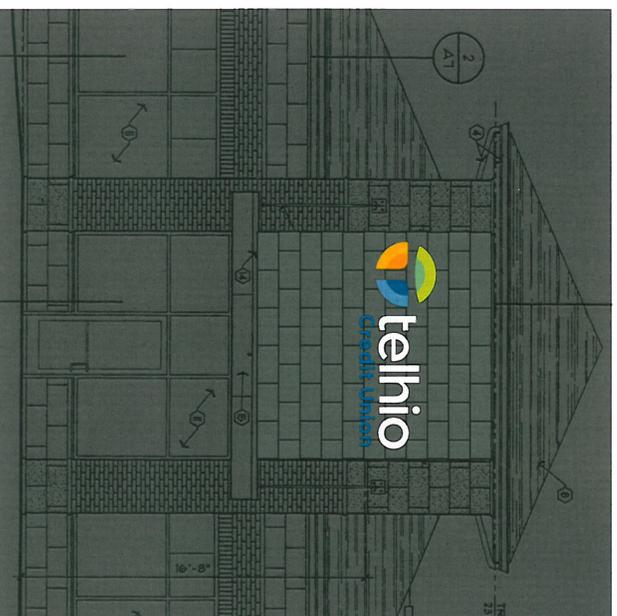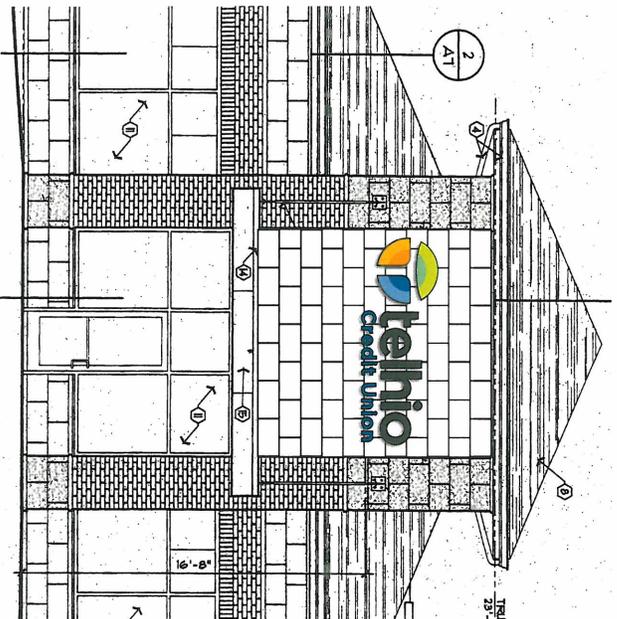

All mounting and electric per U.L. approved specifications.



MORRISON SIGN
SINCE 1979

2757 Scio Parkway, Columbus, OH 43221
T: 614.276.1181 F: 614.274.6048
morrison signs.com

CLIENT: Telhio Credit Union

DATE: 1-27-11


DRAWING# 11-120-a

PROJECT LOCATION:
Grove City

SALESPERSON: LL

DESIGNER: PB

This is an original unpublished drawing created by Morrison Sign Co., Inc. It is submitted for your personal use in connection with the project being planned for you by Morrison Sign Co., Inc. It is not to be shown to anyone outside your organization, nor is it to be used, reproduced, copied or exhibited without written consent. All or part of this design (with the registered trademarks) remain the property of Morrison Sign Co., Inc.


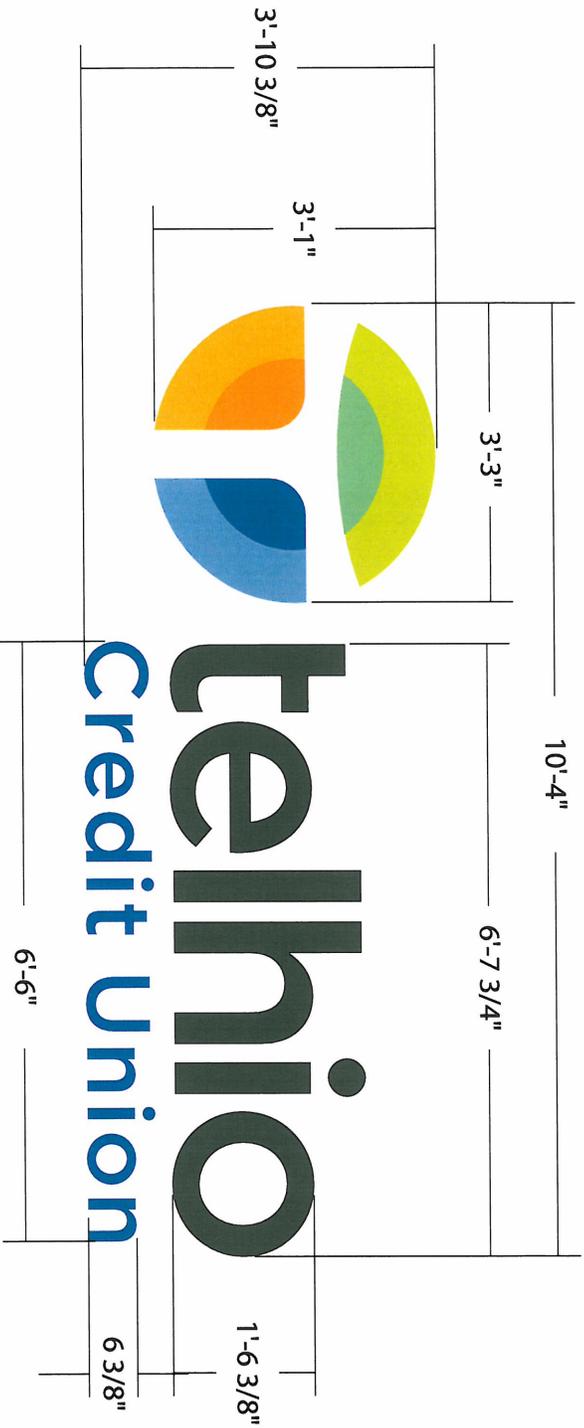


Internally Illuminated Channel Letters and Logo

scale: 1/2"=1'-0"

- BACKS:** Aluminum Backs
- RETURNS/SIDES:** Letters - 0.040" aluminum X 5" deep painted Black with 1" Black trim caps
- FACES:** Letters - 1/8" thick Black/White with 1" Black trim caps
Logo - 1/8" thick White acrylic faces with PSV graphics applied first surface. w/ 1" Black trim caps
- ILLUMINATION:** White LED units as req'd. for proper illumination (2-sets)
- MOUNTING:** Letters and Logo to be flush mounted to existing fascia. All mounting and electric per U.L. approved specifications.

North & South Elevation

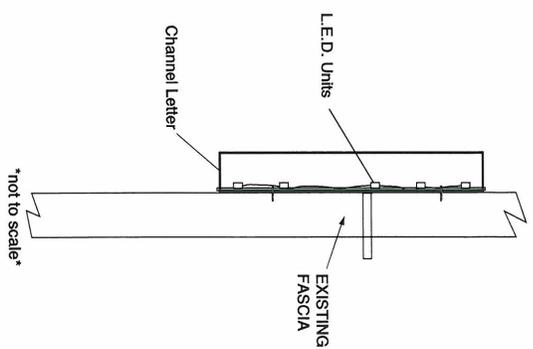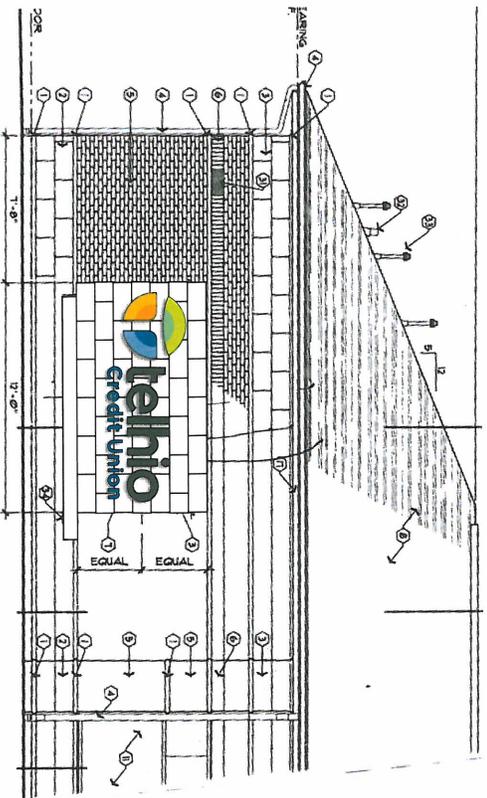

All mounting and electric per U.L. approved specifications.



MORRISON SIGN
SINCE 1979

2757 Scioto Parkway, Columbus, OH 43221
T: 614.276.1181 F: 614.274.6048
morrisonsigns.com

CLIENT: Telhio Credit Union

DATE: 1-27-11


DRAWING# 11-120-c


PROJECT LOCATION:
Grove City

SALESPERSON: LL

DESIGNER: PB

This is an original unpublished drawing created by Morrison Sign Co., Inc. It is submitted for your personal use in connection with the project being planned for you by Morrison Sign Co., Inc. It is not to be shown to anyone outside your organization, nor is it to be used, reproduced, copied or exhibited without written consent. All or part of this design (with the registered trademarks) remain the property of Morrison Sign Co., Inc.

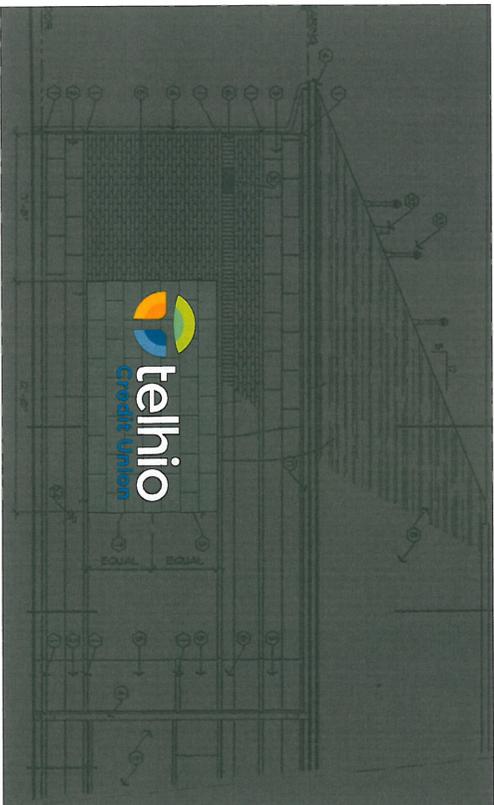

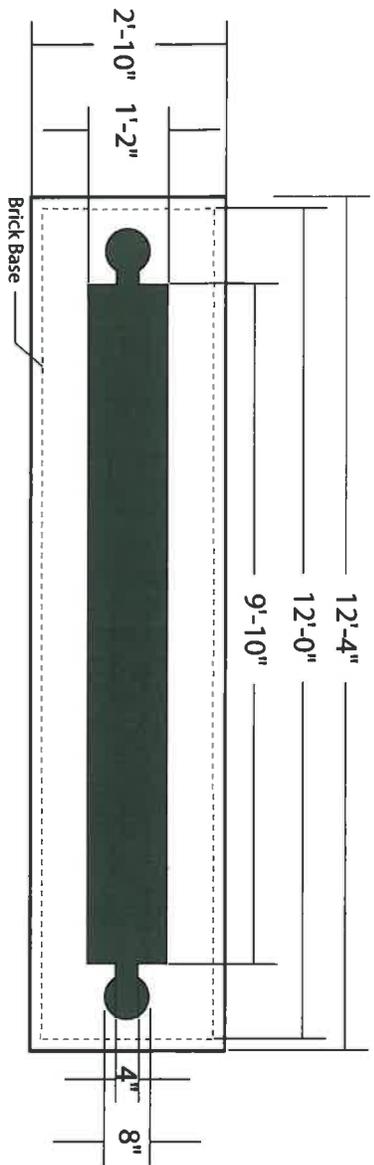

Internally Illuminated Double Face Pylon Sign

scale: 3/8"=1'-0"

CABINET: Aluminum extrusion 1'-2" Depth with 1 1/2" aluminum or steel angle frame, painted Black (to match existing signage) with 1 1/2" Retainers.

FACES: White Flexfaces with PSV graphics applied first surface. Colors to be determined prior to fabrication,

ILLUMINATION: Horizontal H.O. Fluorescent Lamps - as needed for proper illumination - via 120V electrical service.

MOUNTING: Custom fabricated sign cabinet mounted between (2) 5" .250" wall steel support pipes with (2) 4" .250 wall steel support pipes. All mounting and electric per U.L. approved specifications.

BRICK BASE AND CAP: Custom brick base and limestone cap by others. Brick base will match the brick utilized on the main structure.

RECEIVED
 FEB 22 2011
 GC PLANNING COMMISSION



MORRISON SIGN
 SINCE 1979

2757 Scioto Parkway, Columbus, OH 43221
 T: 614.276.1181 F: 614.274.6048
 morrison signs.com

CLIENT: Telhio Credit Union
DATE: 1-27-11
DRAWING#: 11-120-b
PROJECT LOCATION: Grove City
SALESPERSON: LL
DESIGNER: PB

This is an original unpublished drawing created by Morrison Sign Co., Inc. It is submitted for your personal use in connection with the project being planned for you by Morrison Sign Co., Inc. It is not to be shown to anyone outside your organization, nor is it to be used, reproduced, copied or modified without written consent. All or part of the design herein is registered trademarks and/or the property of Morrison Sign Co., Inc.