




Author: _____
 Checked By: _____
 Approved By: _____

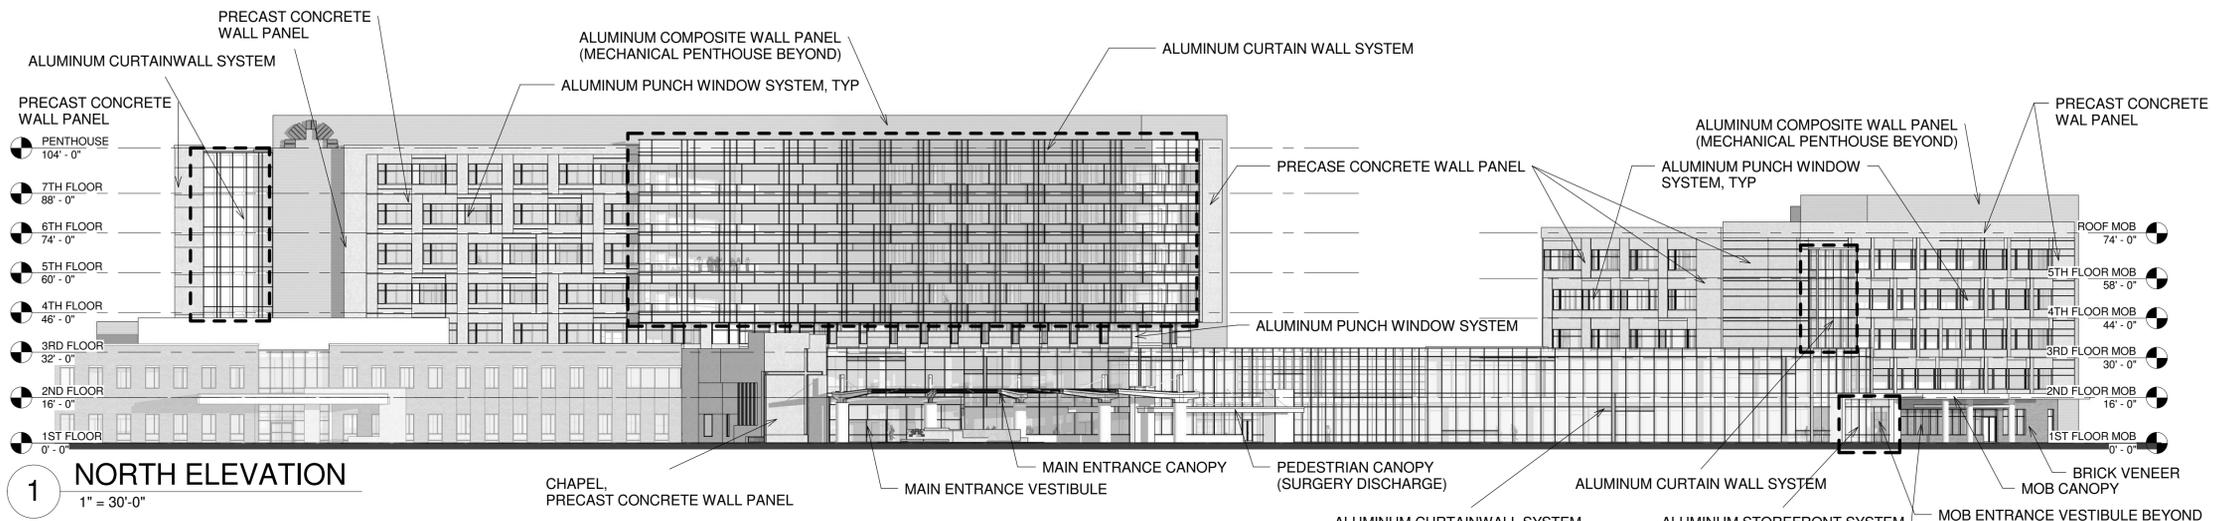


1 NORTH ELEVATION
 1" = 30'-0"

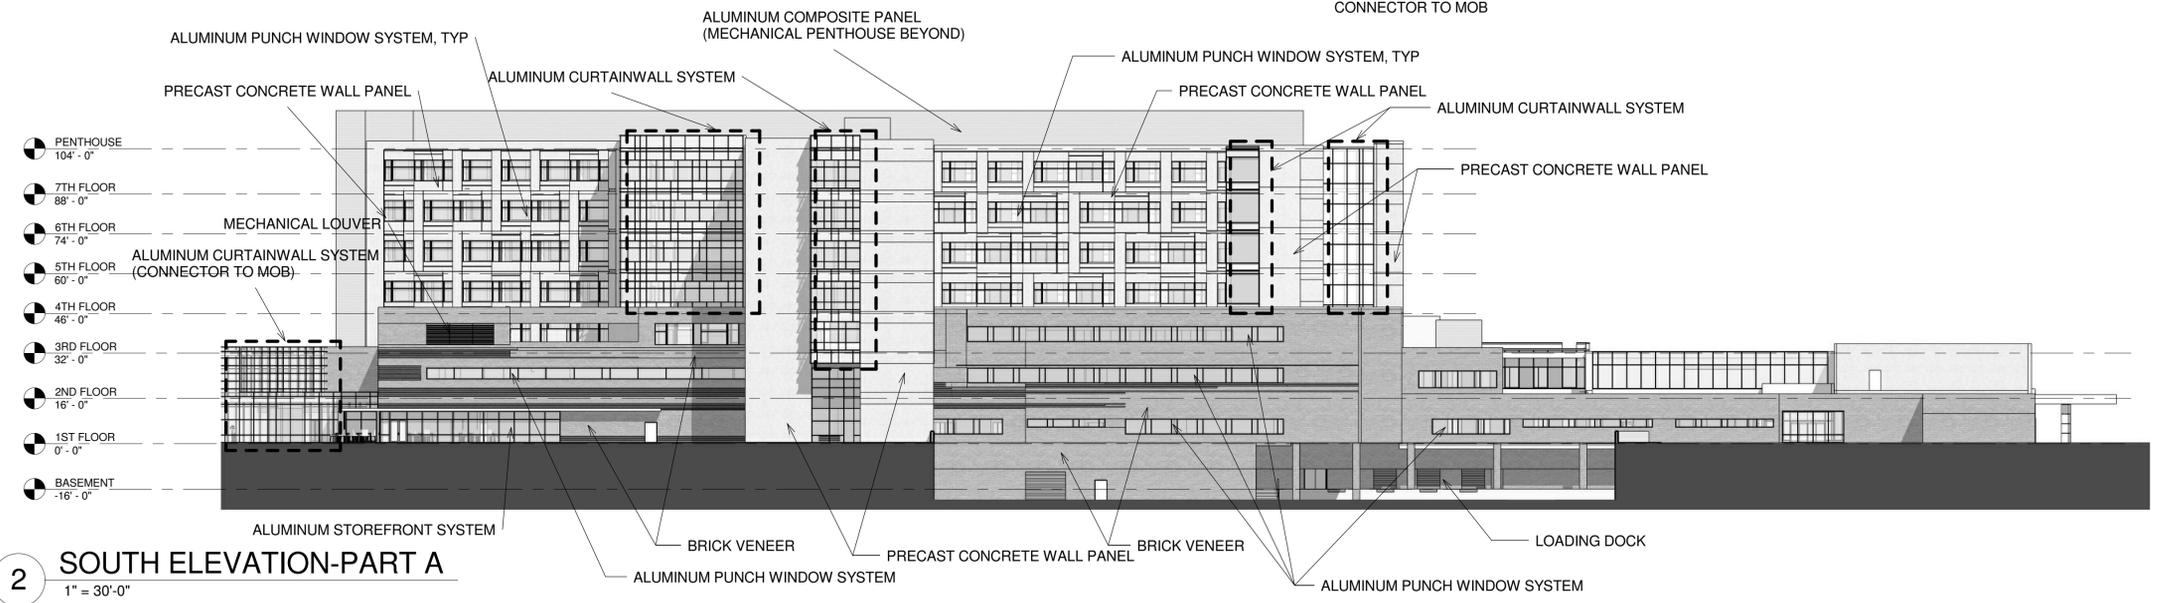


2 SOUTH ELEVATION-PART A
 1" = 30'-0"

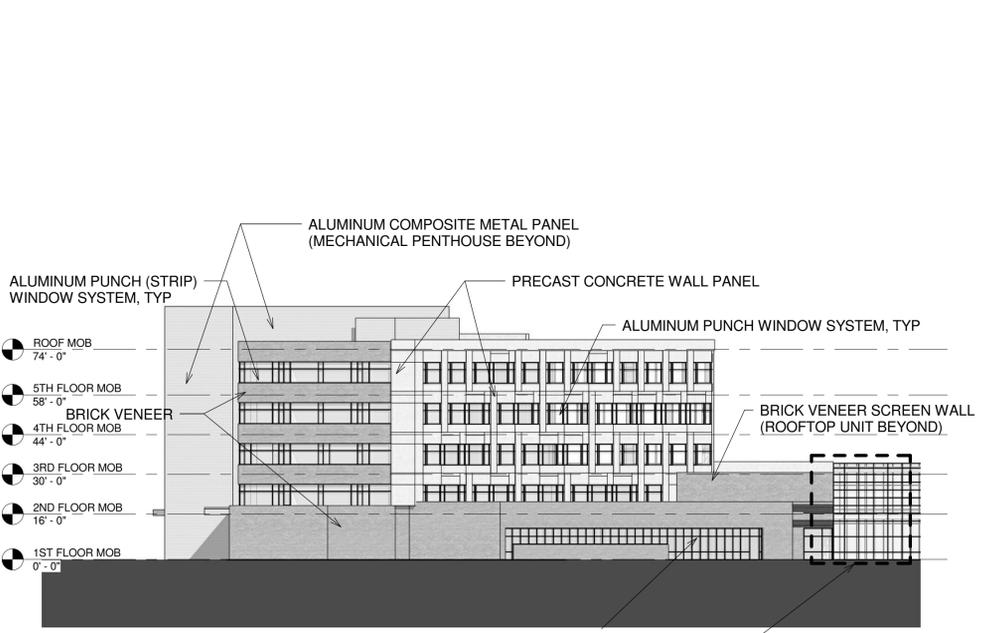

3 SOUTH ELEVATION-PART B
 1" = 30'-0"

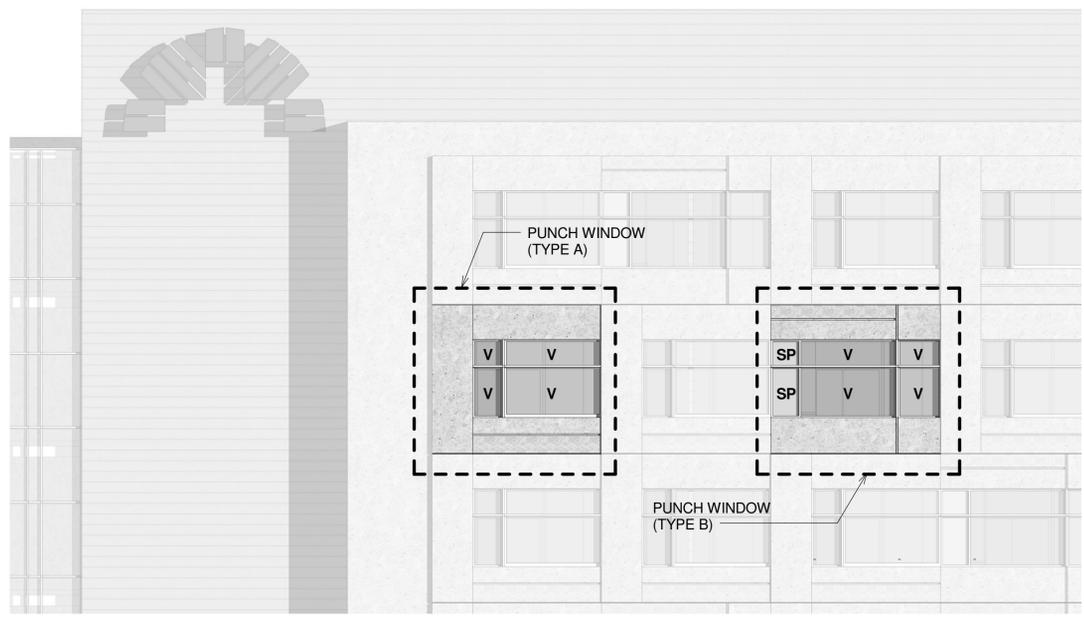

4 TYPICAL PATIENT TOWER PUNCH WINDOW
 NOT TO SCALE

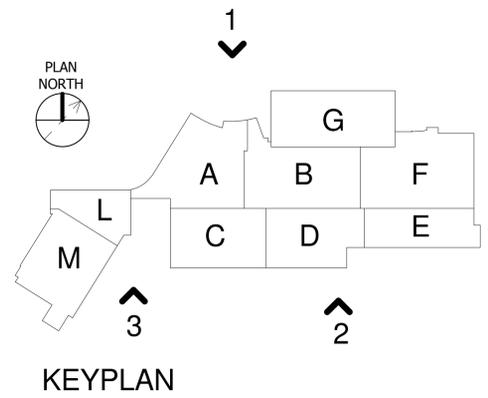

KEYPLAN



Design Services
 For The Built
 Environment
 GRESHAM
 SMITH AND
 PARTNERS



Grove City
 Phase II
 Schematic Design

DEVELOPMENT
 PACKAGE

Revision		
No.	Date	Description


EXTERIOR ELEVATIONS

A3.01


PROJECT: 29731.00
 DATE: March 16, 2015

4/23/2015 12:00:06 PM


Author: _____
 Checked By: _____
 Approved By: _____

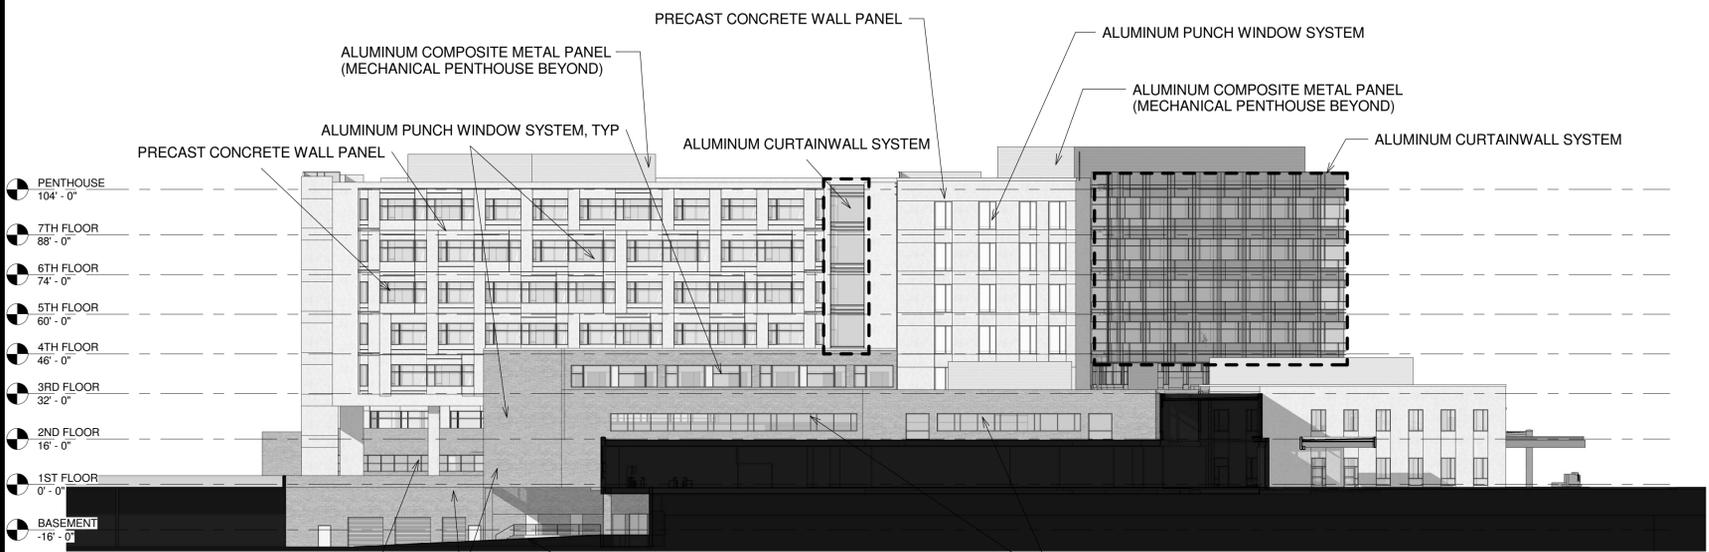


3 EAST ELEVATION
 1" = 30'-0"

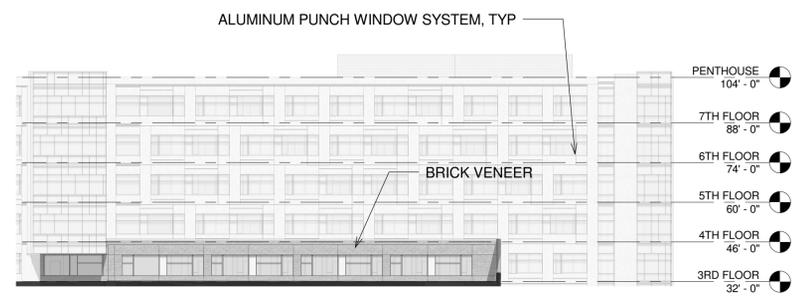


2 WEST ELEVATION-LDR COURTYARD
 1" = 30'-0"

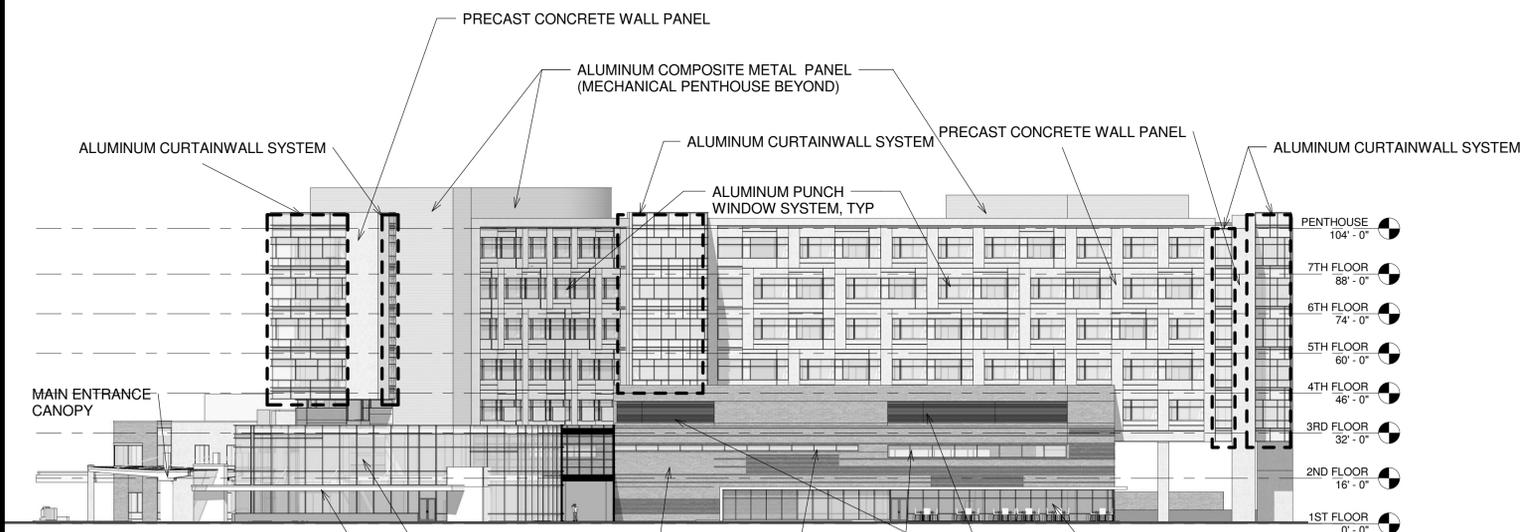


1 WEST ELEVATION
 1" = 30'-0"

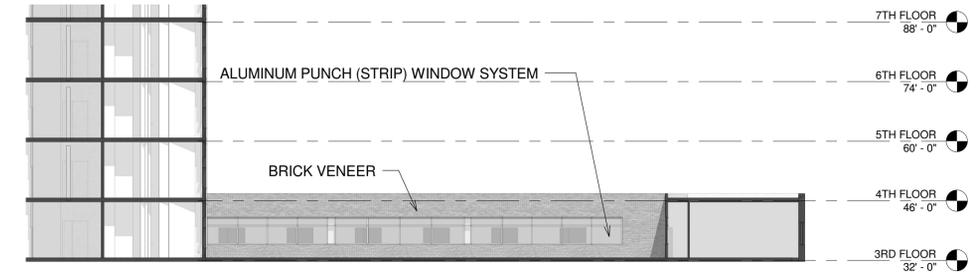


6 LDR/PP COURTYARD-WEST ELEVATION
 1" = 20'-0"

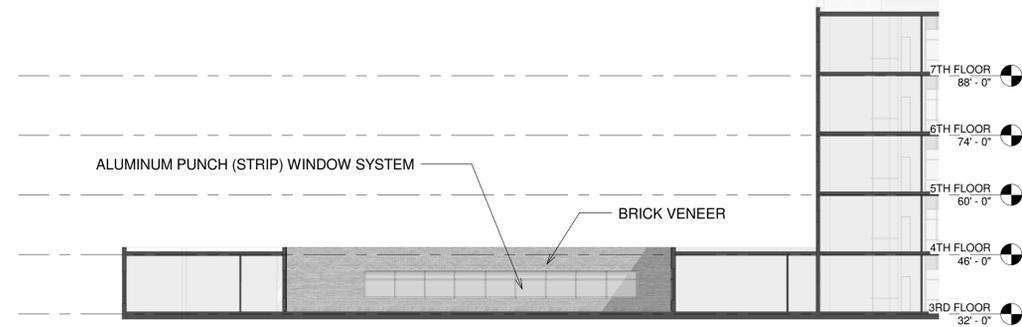


4 LDR/PP COURTYARD-SOUTH ELEVATION
 1" = 20'-0"

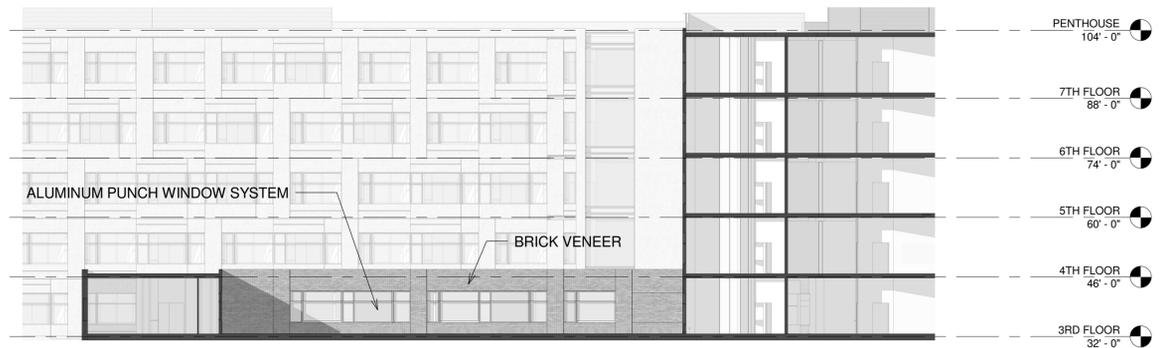

5 LDR/PP COURTYARD-EAST ELEVATION
 1" = 20'-0"

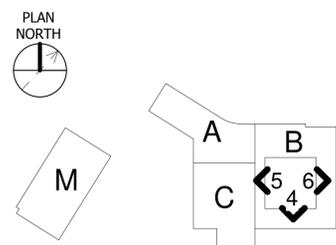


KEYPLAN

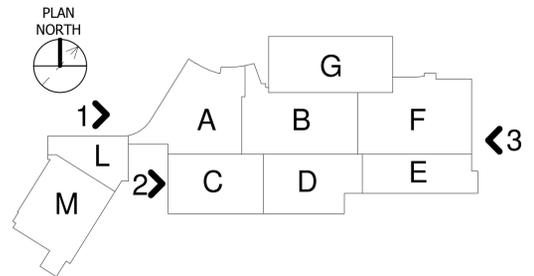

KEYPLAN



Design Services
 For The Built
 Environment
 GRESHAM
 SMITH AND
 PARTNERS

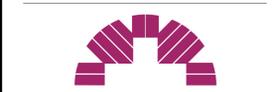

Grove City
 Phase II
 Schematic Design

DEVELOPMENT
 PACKAGE

Revision		
No.	Date	Description


EXTERIOR ELEVATIONS

A3.02


PROJECT: 29731.00
 DATE: March 16, 2015

4/23/2015 12:00:08 PM


Drawn By: _____
 Author: _____
 Checked By: _____
 Checker: _____
 Approved By: _____
 Approver: _____

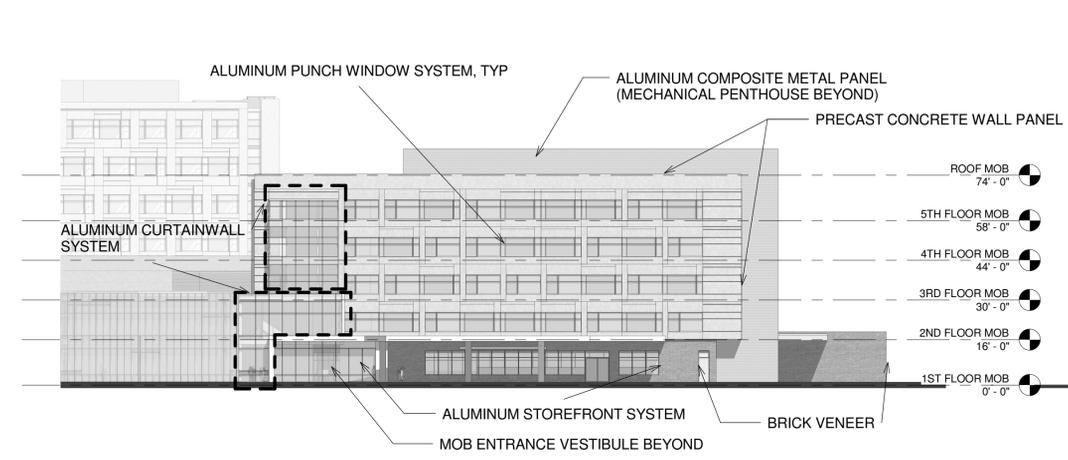


1 MOB-WEST ELEVATION
 1" = 30'-0"

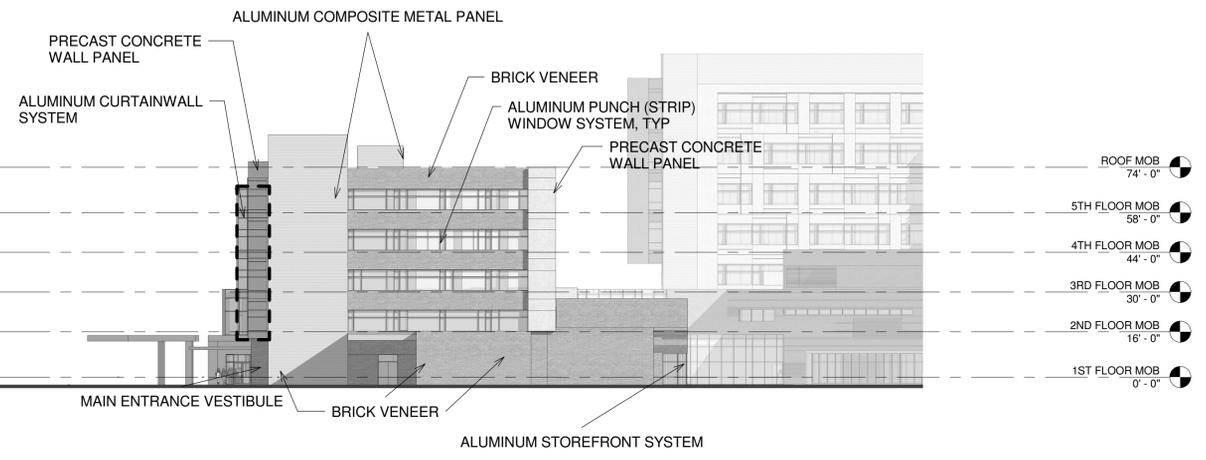


2 MOB-SOUTH ELEVATION
 1" = 30'-0"

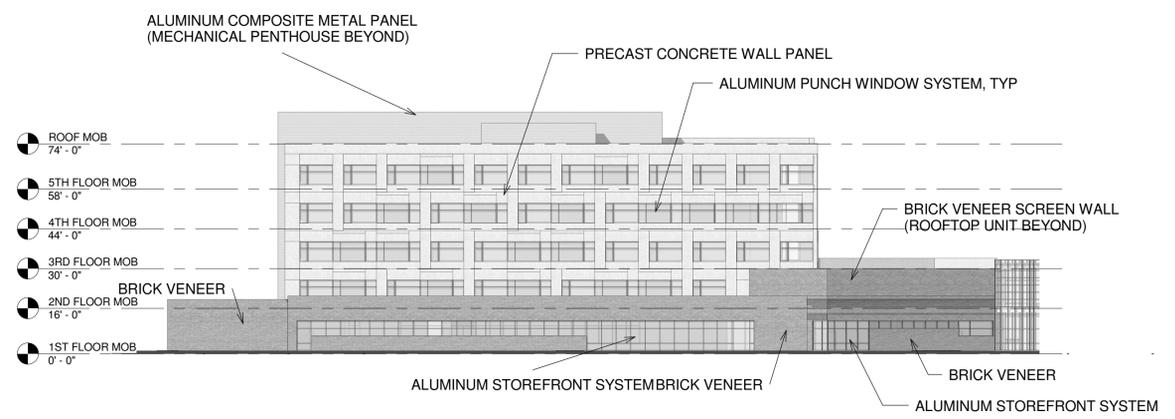

3 MOB-EAST ELEVATION
 1" = 30'-0"

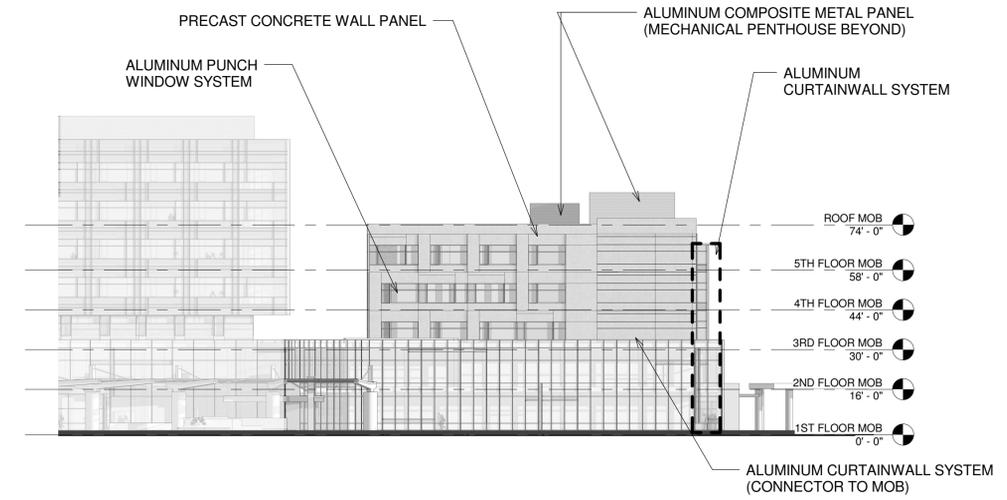

4 MOB-NORTH ELEVATION
 1" = 30'-0"

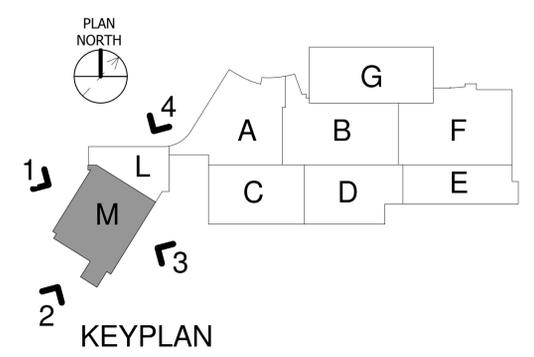

Design Services
 For The Built
 Environment
**GRESHAM
 SMITH AND
 PARTNERS**



DEVELOPMENT
 PACKAGE


Revision		
No.	Date	Description

EXTERIOR ELEVATIONS
 (MOB)

A3.03

PROJECT: 29731.00
 DATE: March 16, 2015

Drawn By: _____
 Author: _____
 Checked By: _____
 Checker: _____
 Approved By: _____
 Approver: _____

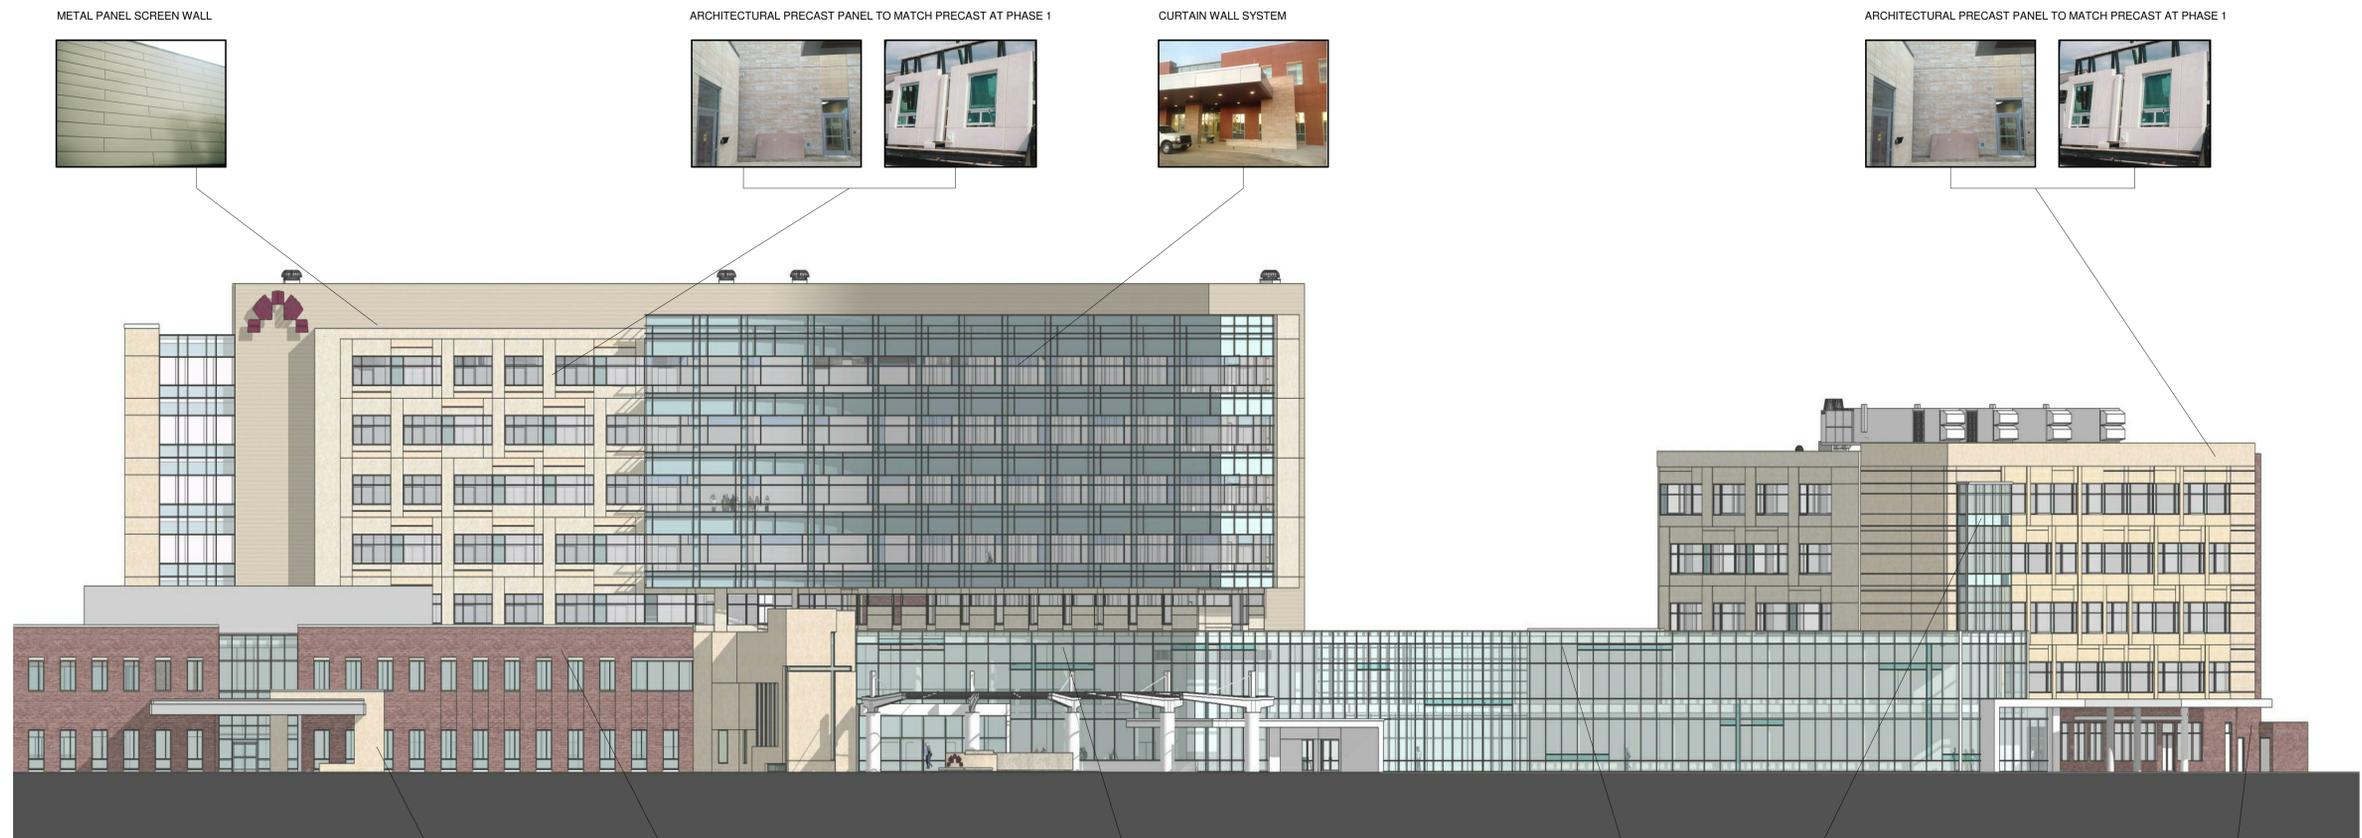

METAL PANEL SCREEN WALL



ARCHITECTURAL PRECAST PANEL TO MATCH PRECAST AT PHASE 1



CURTAIN WALL SYSTEM



ARCHITECTURAL PRECAST PANEL TO MATCH PRECAST AT PHASE 1



EXISTING BRICK PHASE 1 MOB



SIMILAR GLASS AND ARCHITECTURALLY EXPOSED STEEL CANOPY



CURTAIN WALL AND STOREFRONT SYSTEM TO MATCH EXISTING PHASE 1




BRICK AND GLASS TO MATCH EXISTING MOB

← EXISTING E.D. NOT SHOWN TO LEFT

EXISTING MOB PHASE 1



Design Services
 For The Built
 Environment
**GRESHAM
 SMITH AND
 PARTNERS**

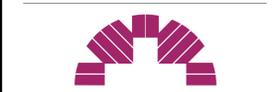

**Grove City
 Phase II**
 Schematic Design

DEVELOPMENT PACKAGE



Revision		
No.	Date	Description

DEVELOPMENT PACKAGE

AD1.00

PROJECT: 29731.00
 DATE: March 16, 2015

Drawn By: Author
 Checked By: Checker
 Approved By: Approver

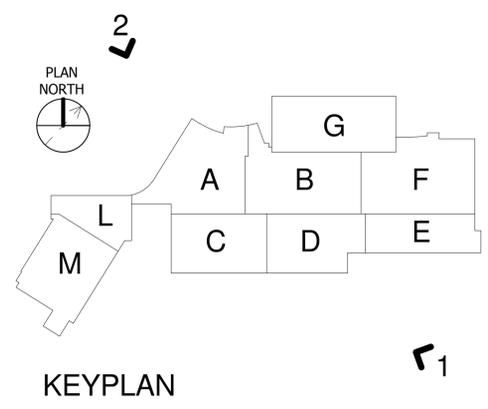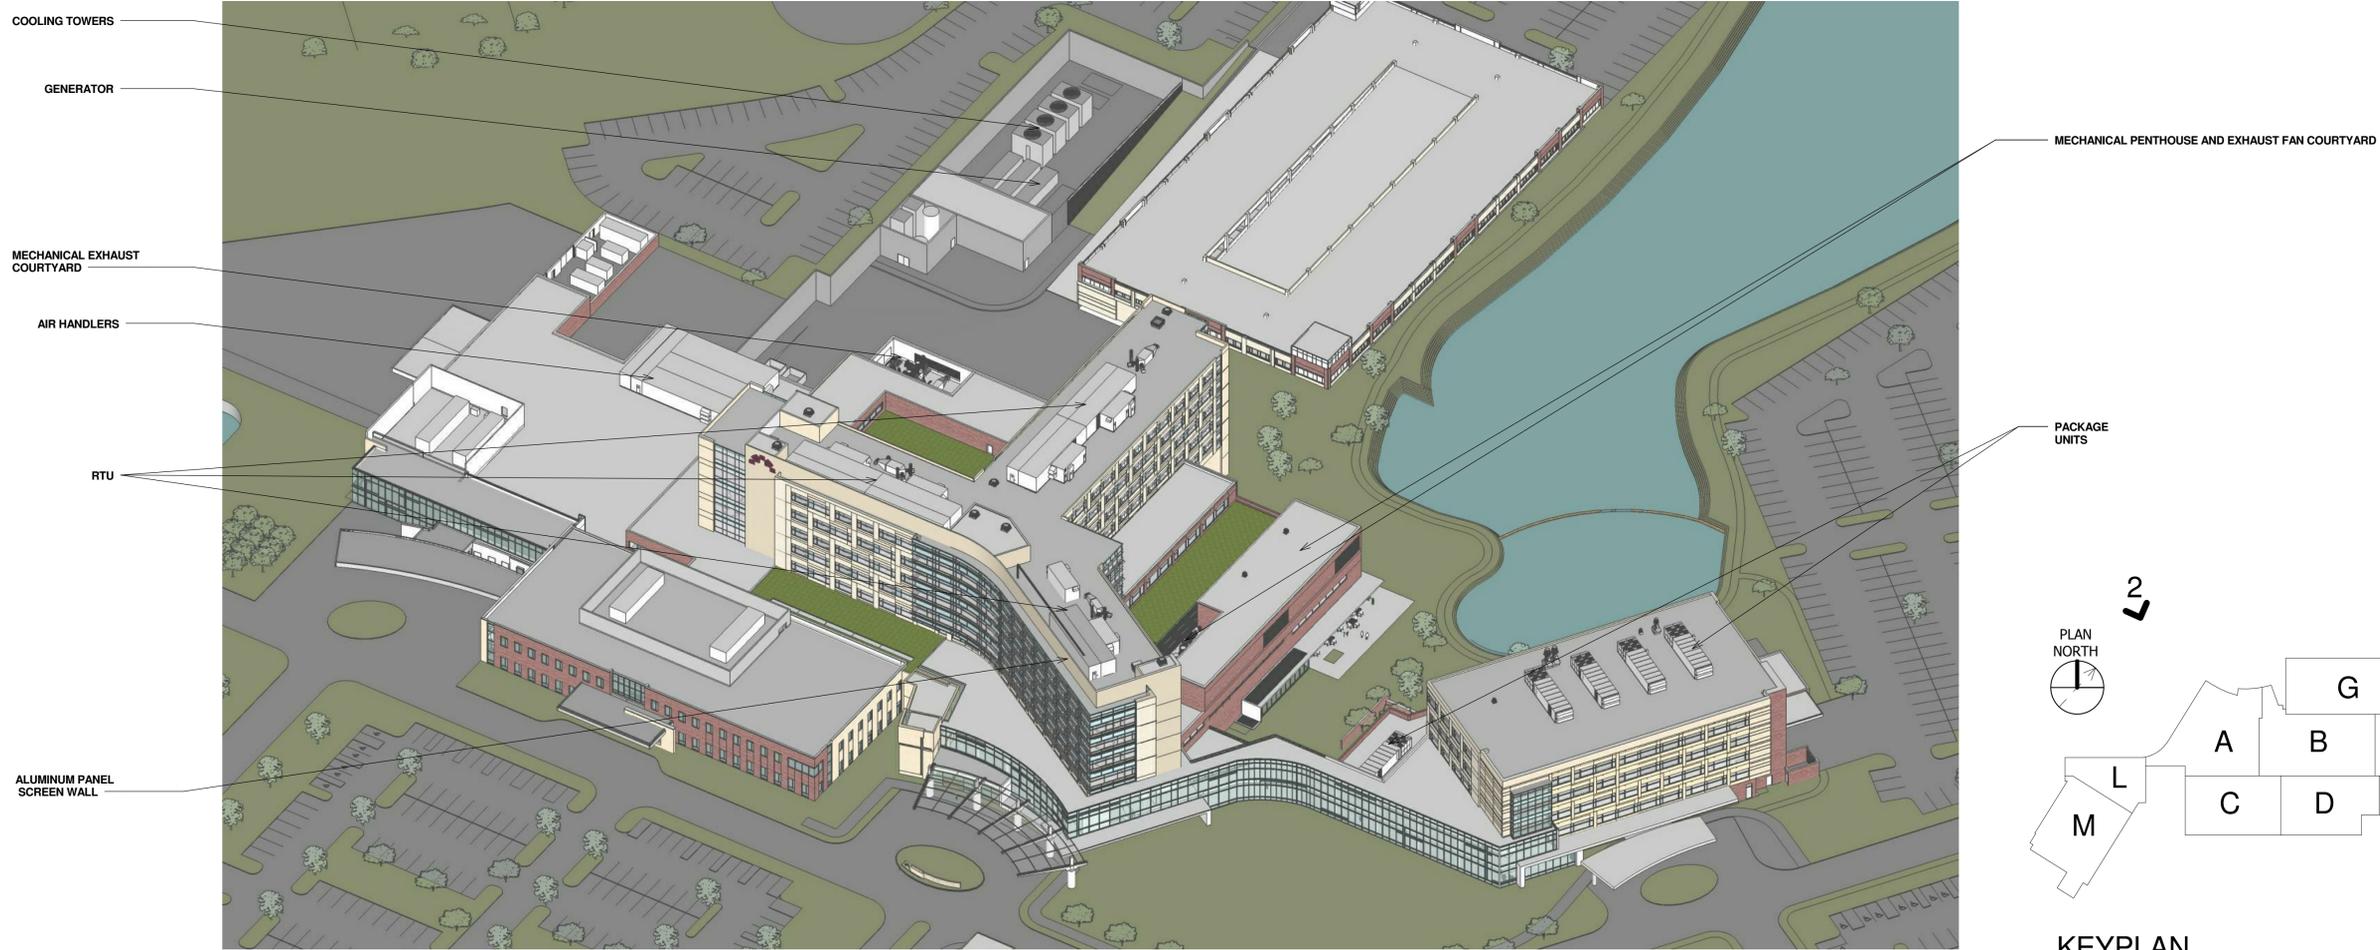

Design Services
 For The Built
 Environment
 GRESHAM
 SMITH AND
 PARTNERS



MOUNT CARMEL
 Grove City
 Phase II
 Schematic Design

DEVELOPMENT
 PACKAGE




Revision		
No.	Date	Description

DEVELOPMENT PACKAGE

AD1.01

PROJECT: 29731.00
 DATE: March 16, 2015

Drawn By: Author
 Checked By: Checker
 Approved By: Approver

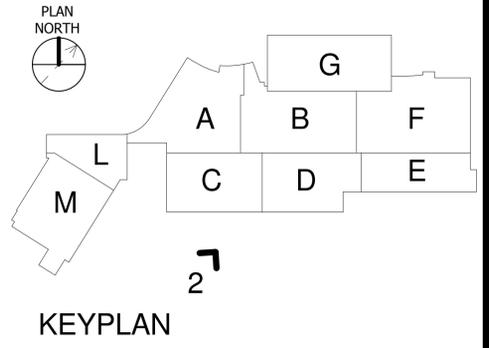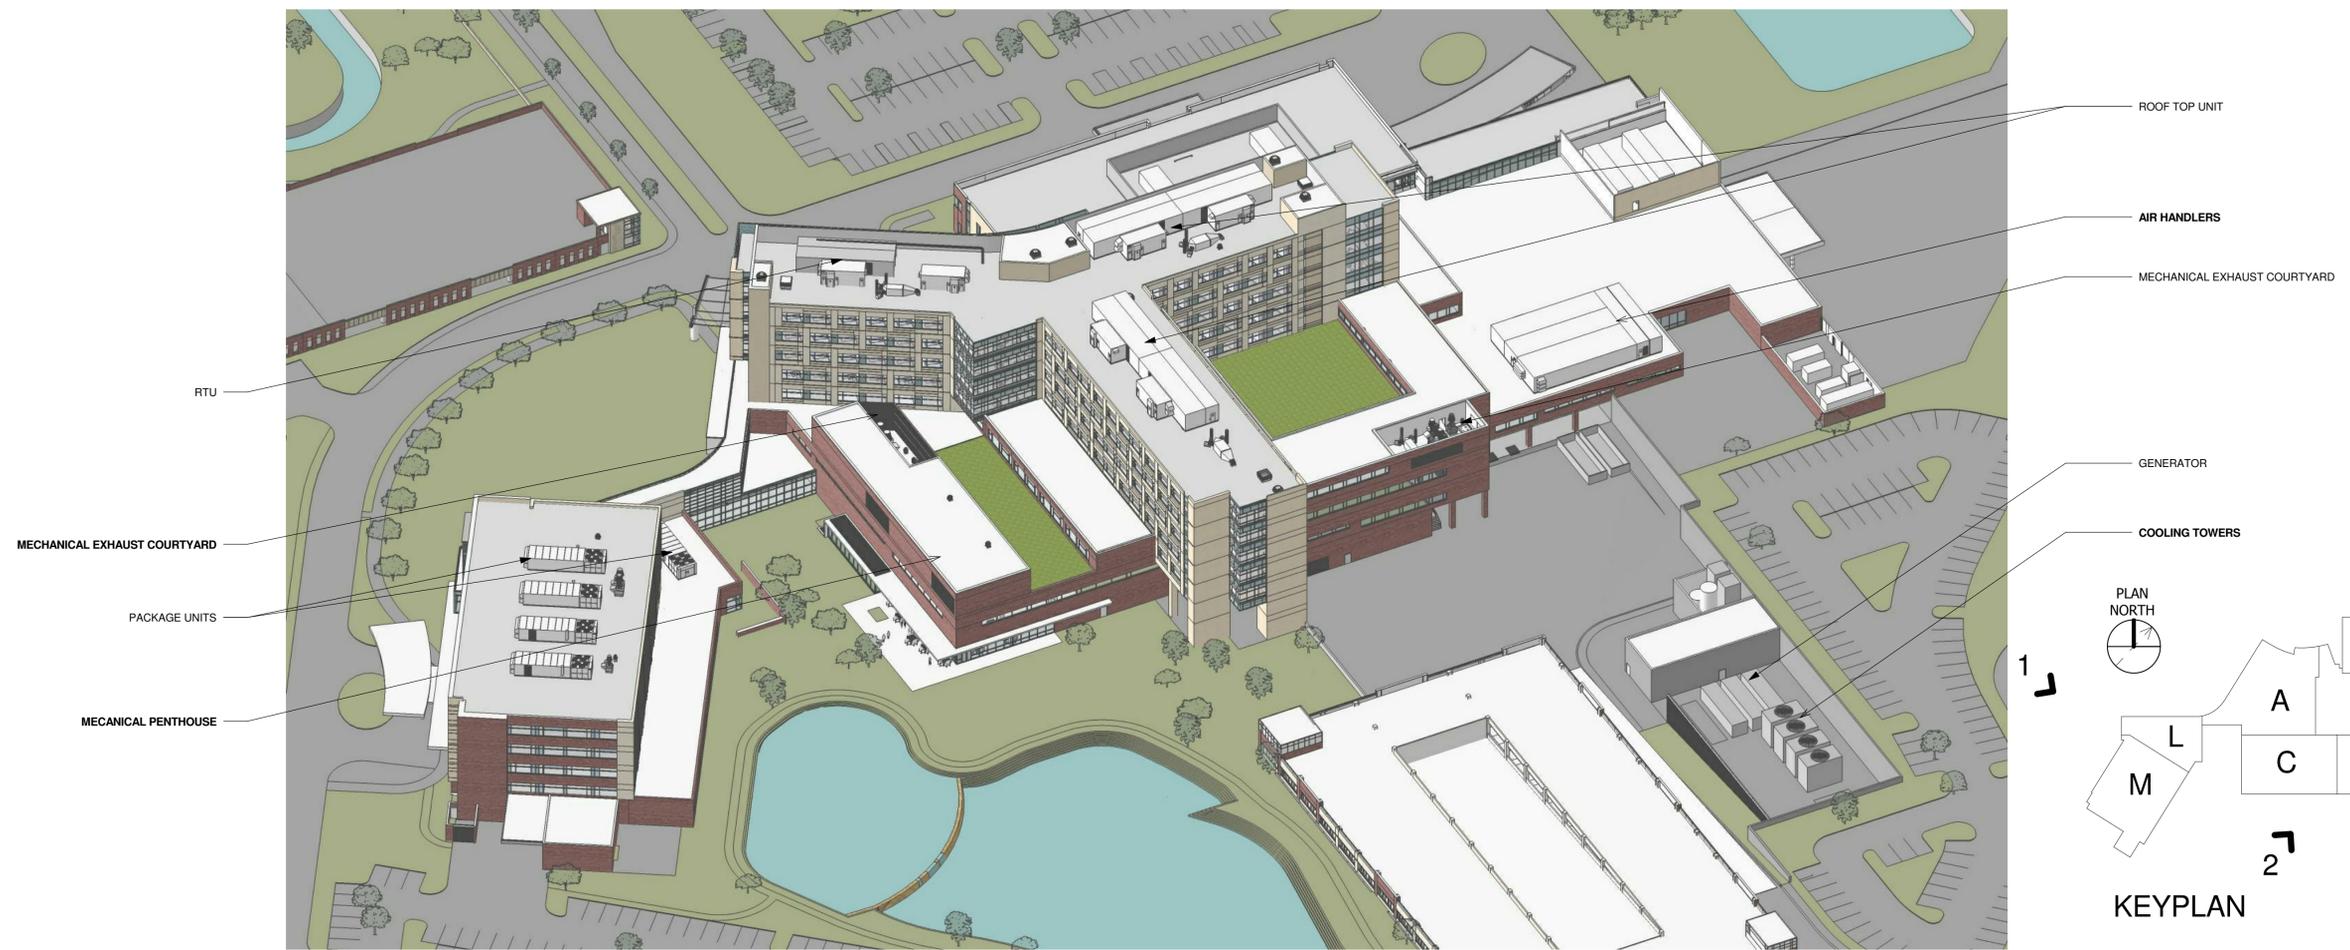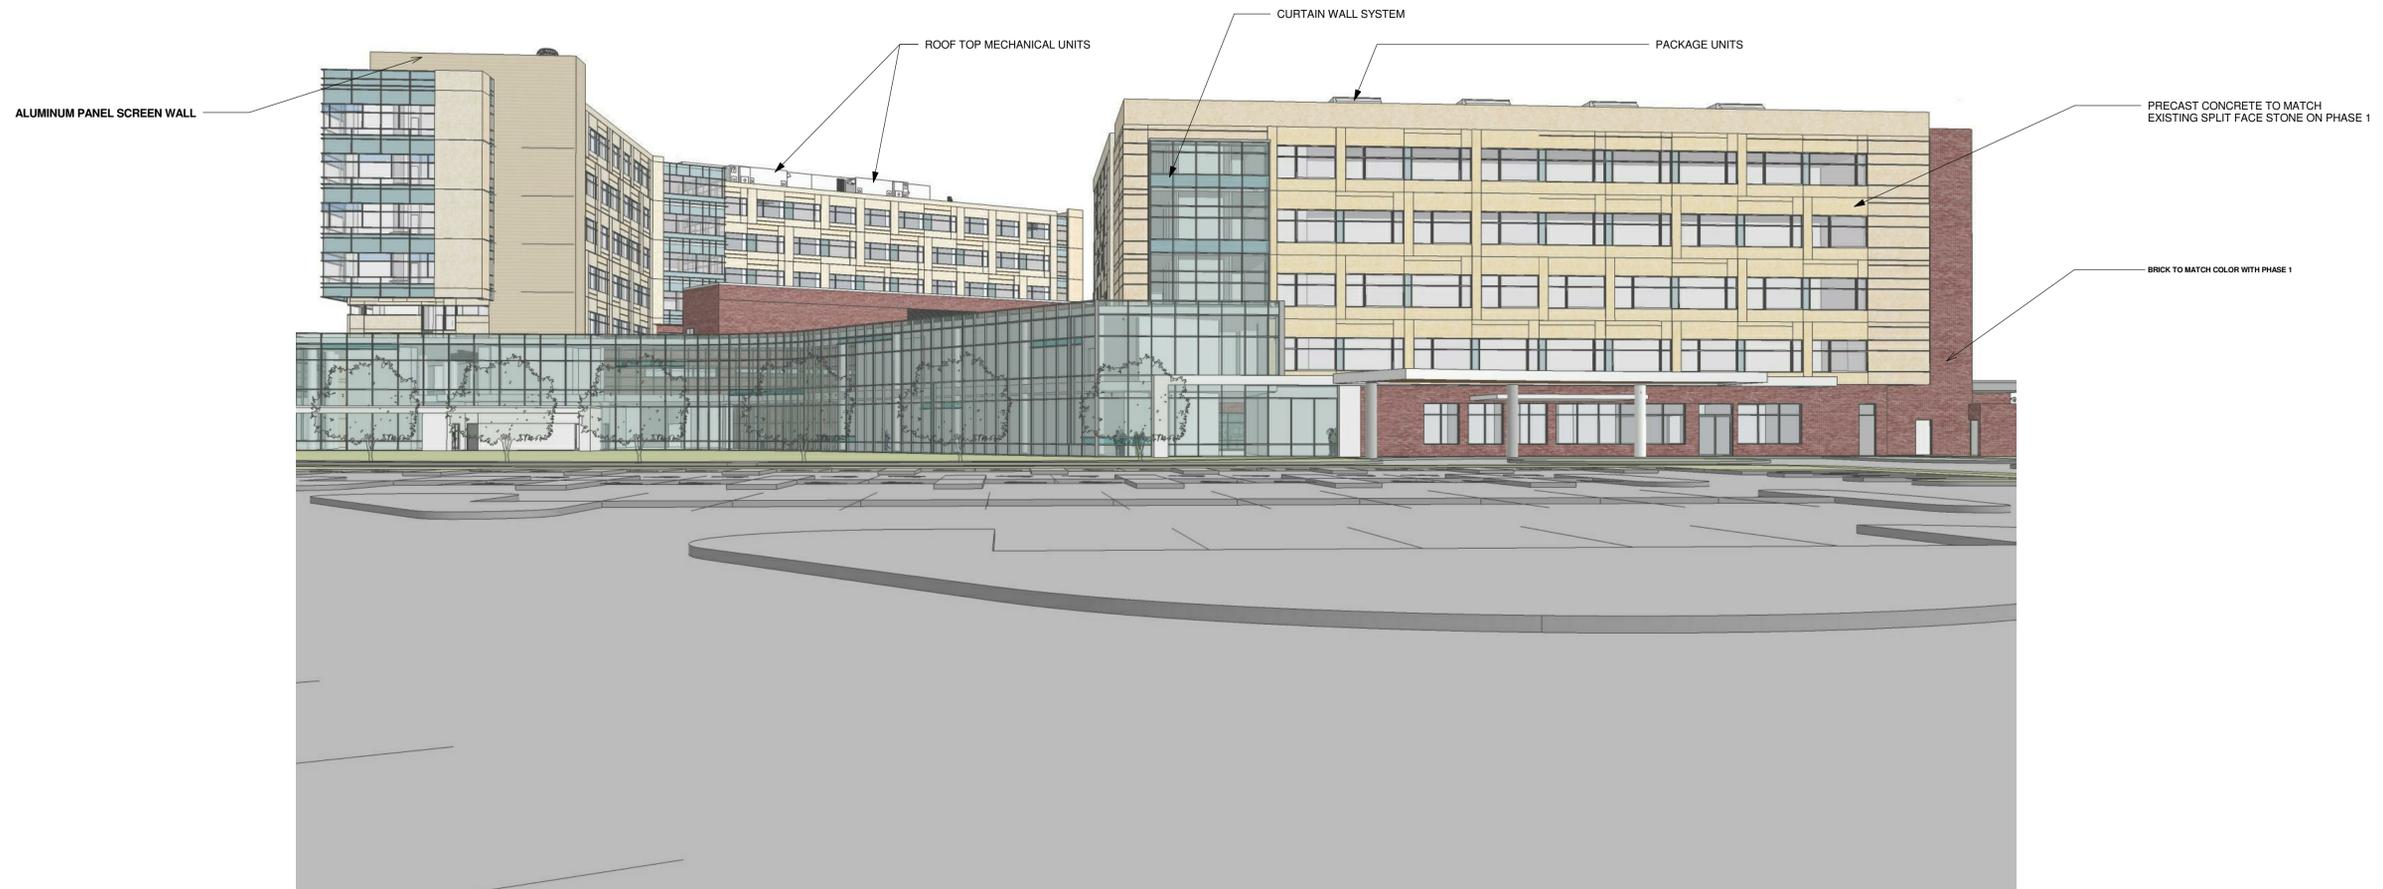

Design Services
 For The Built
 Environment
 GRESHAM
 SMITH AND
 PARTNERS



MOUNT CARMEL
 Grove City
 Phase II
 Schematic Design

DEVELOPMENT
 PACKAGE


Revision		
No.	Date	Description

DEVELOPMENT PACKAGE


AD1.02

PROJECT: 29731.00
 DATE: March 16, 2015

Drawn By: Author
 Checked By: Checker
 Approved By: Approver

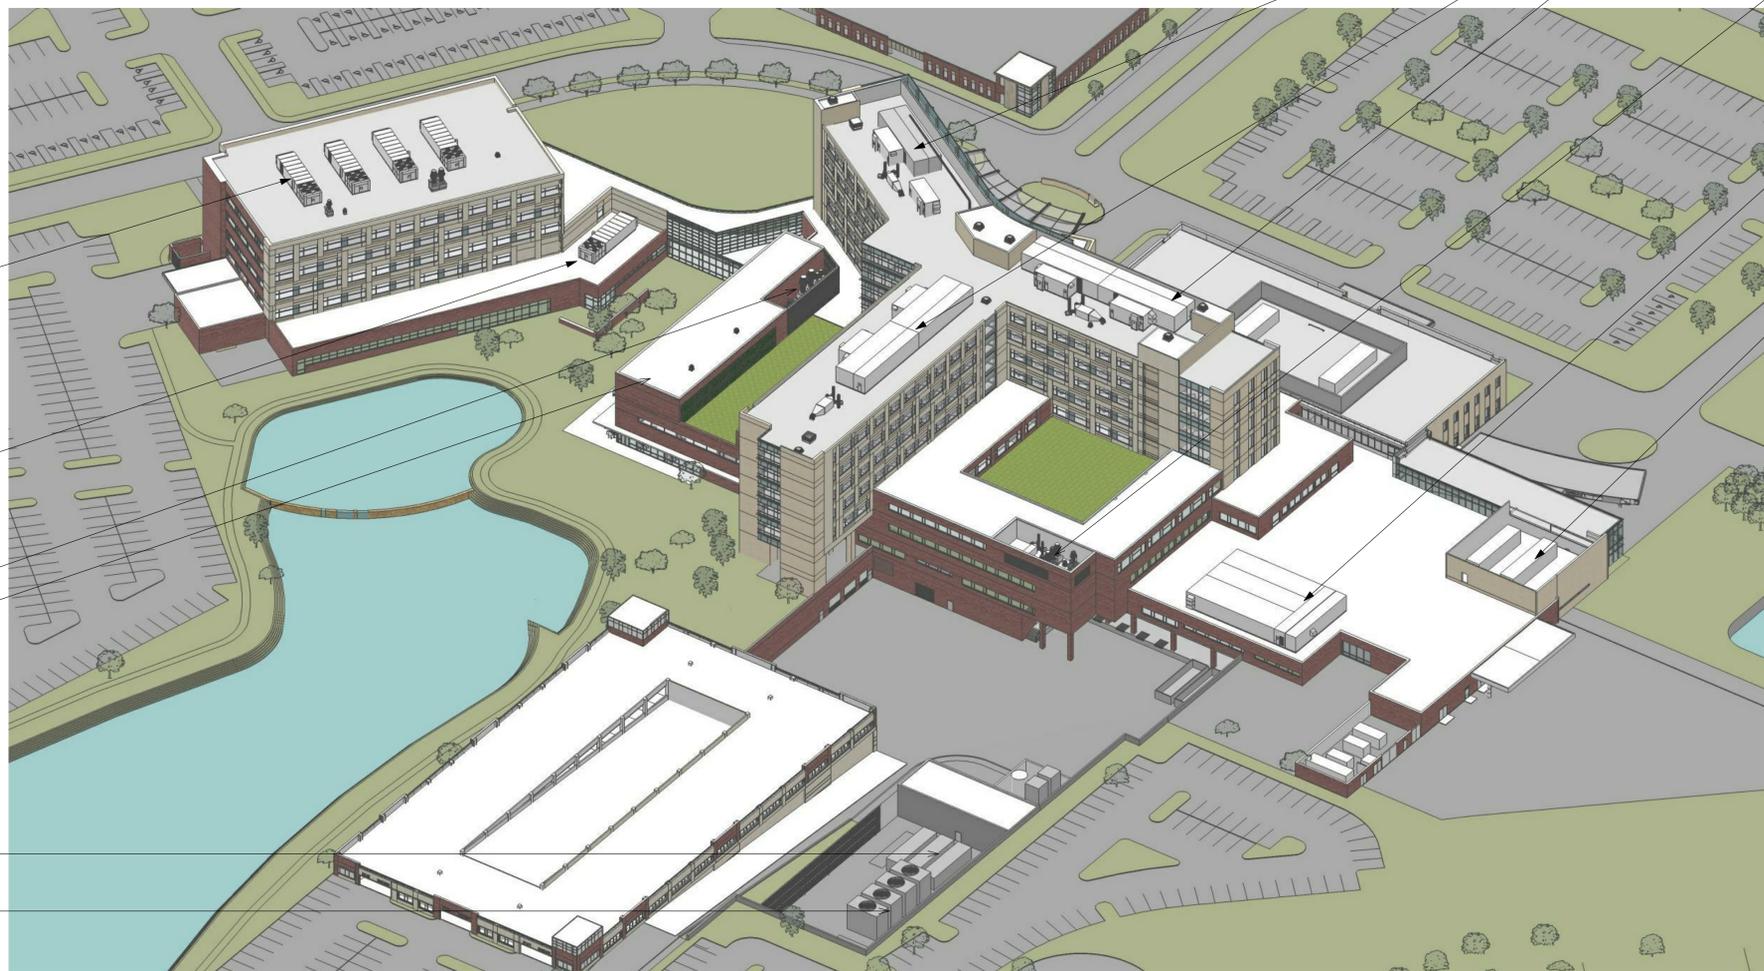

RTU
 MECHANICAL EXHAUST COURTYARD
 AIR HANDLER UNIT
 EXISTING RTU OVER E.D.

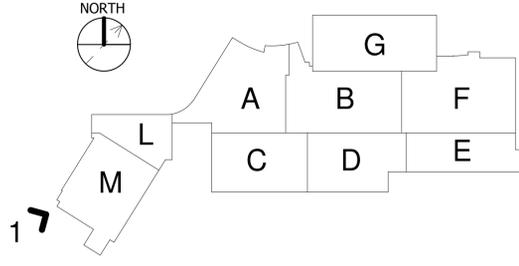


KEYPLAN

2

4/23/2015 12:00:13 PM



Design Services
 For The Built
 Environment
 GRESHAM
 SMITH AND
 PARTNERS

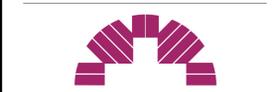

MOUNT CARMEL
 Grove City
 Phase II
 Schematic Design

DEVELOPMENT PACKAGE



Revision		
No.	Date	Description

DEVELOPMENT PACKAGE


AD1.03

PROJECT: 29731.00
 DATE: March 16, 2015

Drawn By: Author
 Checked By: Checker
 Approved By: Approver

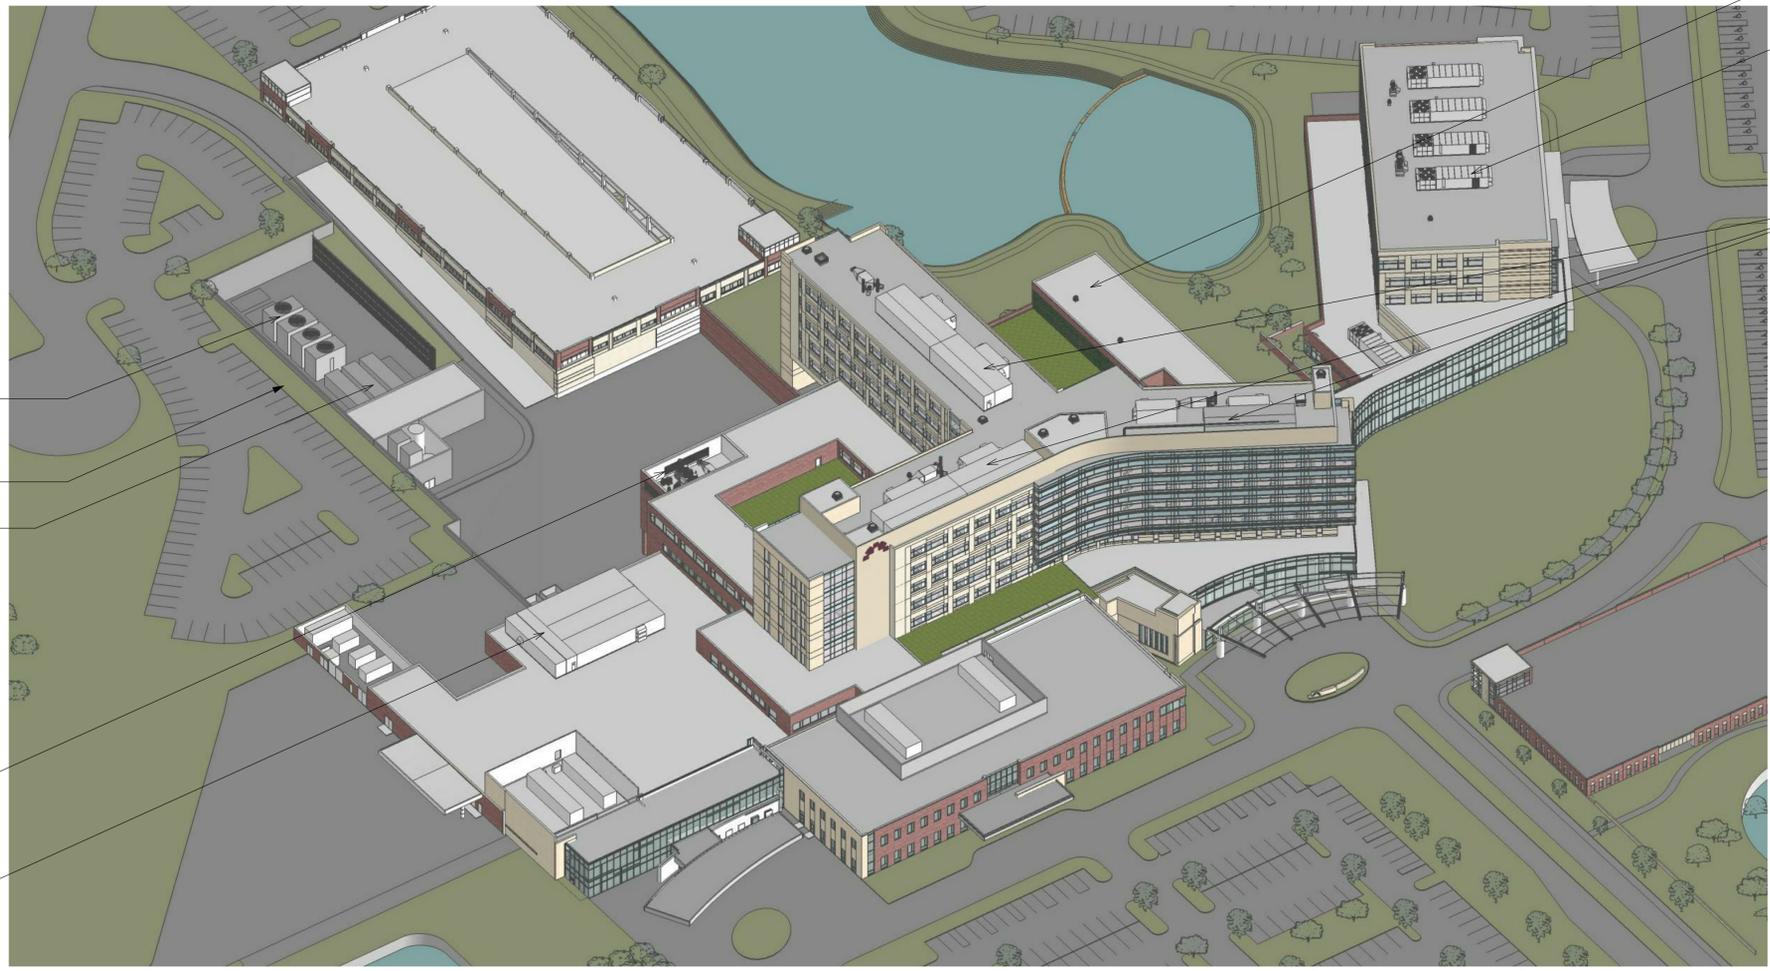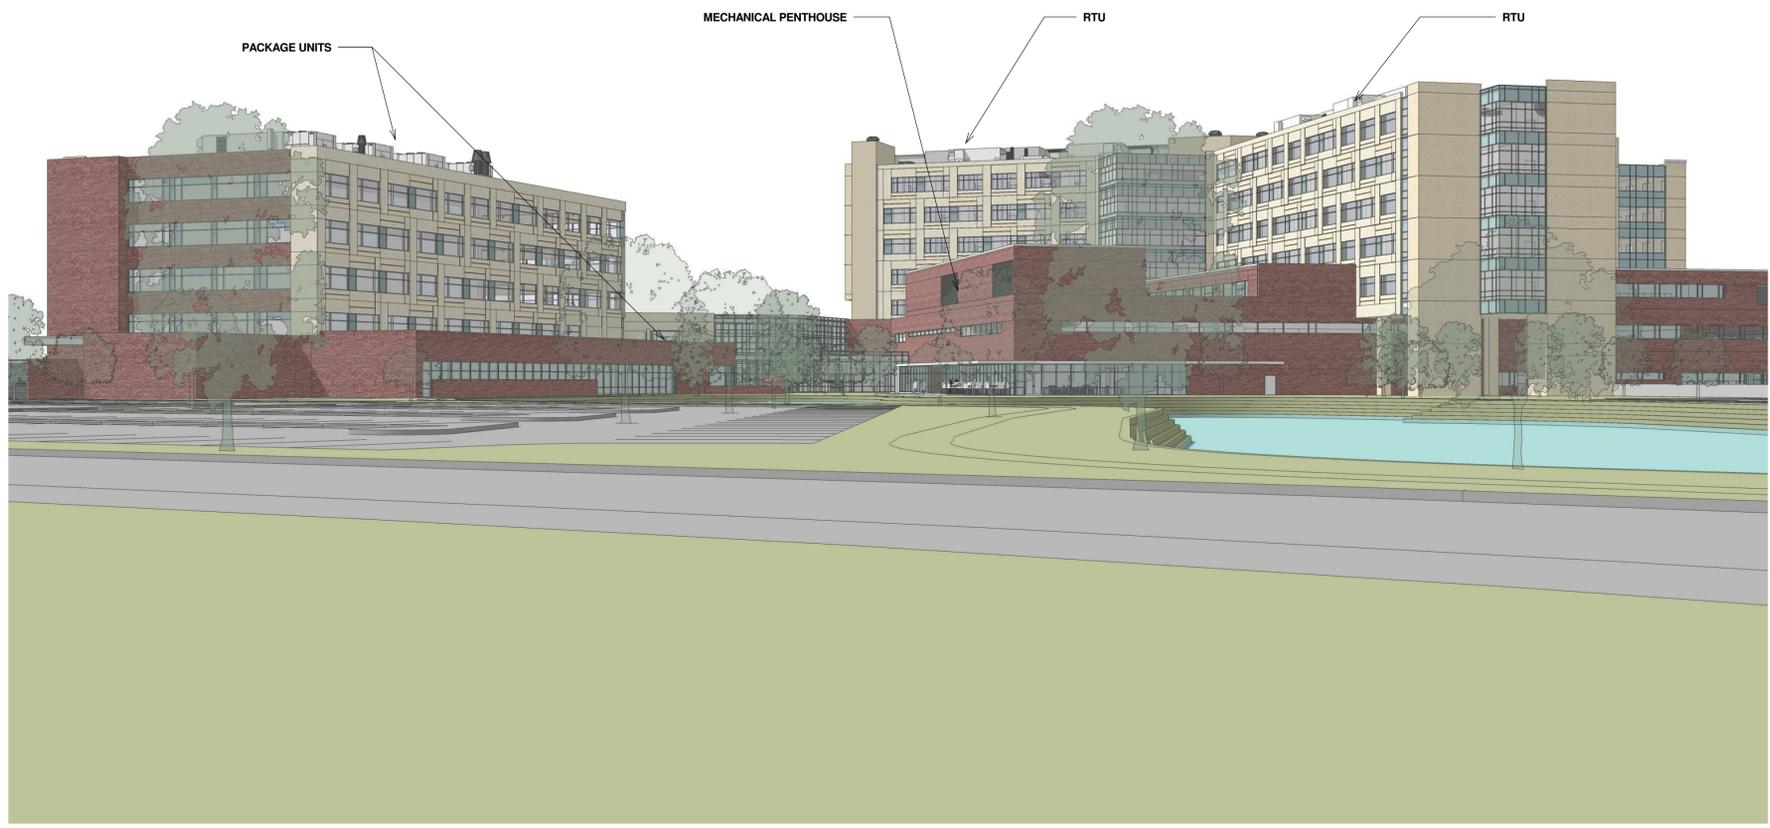

MECHANICAL PENTHOUSE
 PACKAGE UNITS
 RTU

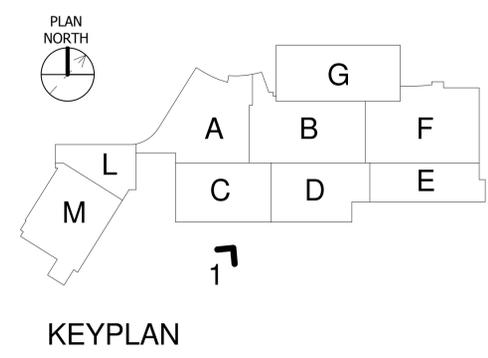

Design Services
 For The Built
 Environment
 GRESHAM
 SMITH AND
 PARTNERS



MOUNT CARMEL
 Grove City
 Phase II
 Schematic Design

DEVELOPMENT
 PACKAGE








Revision		
No.	Date	Description

DEVELOPMENT PACKAGE

AD1.04

PROJECT: 29731.00
 DATE: March 16, 2015

Drawn By: Author
 Checked By: Checker
 Approved By: Approver

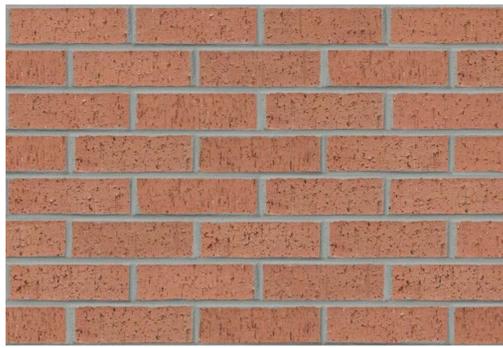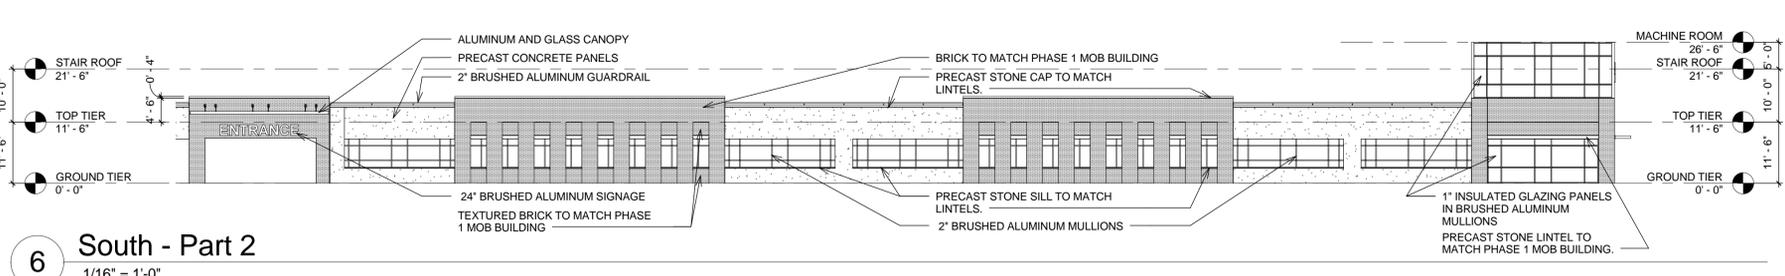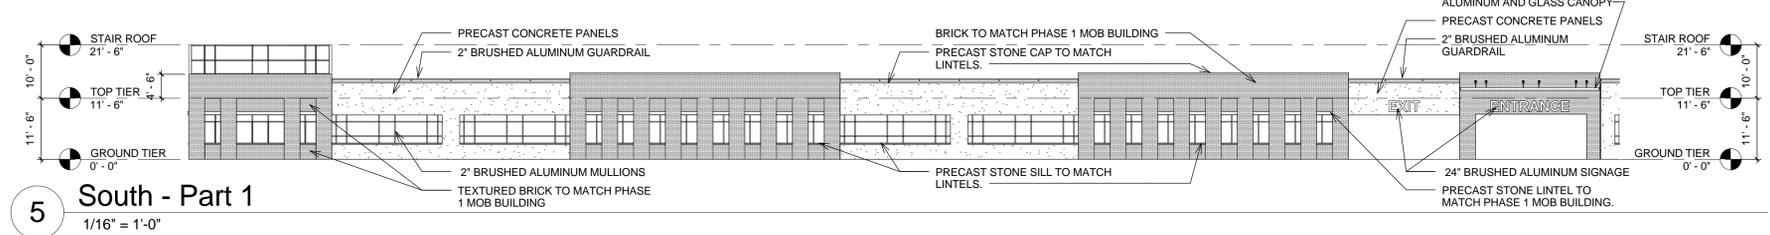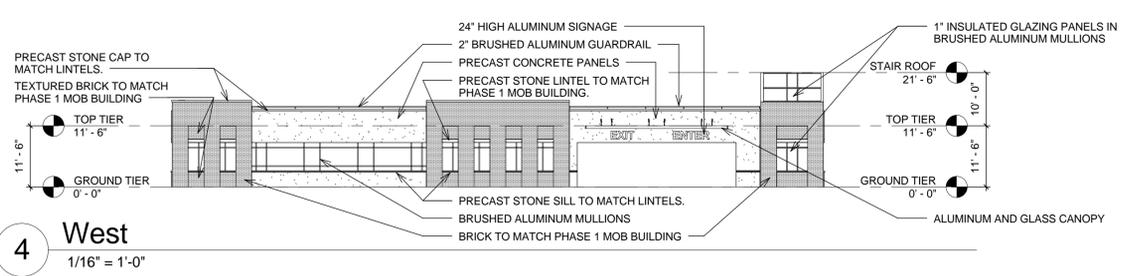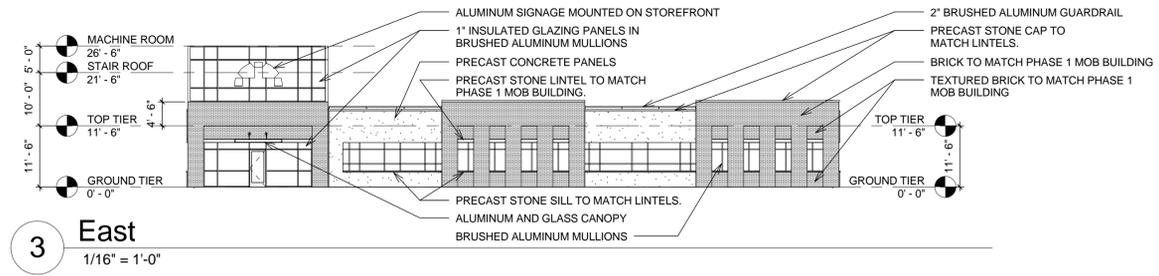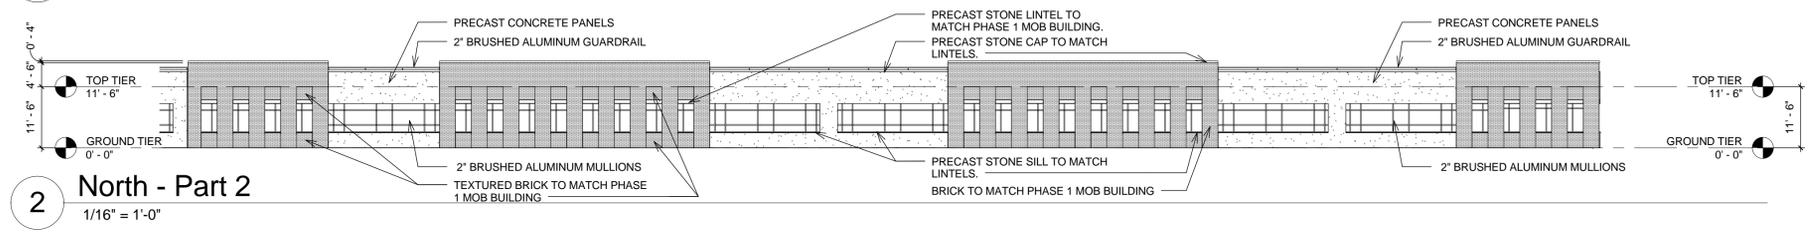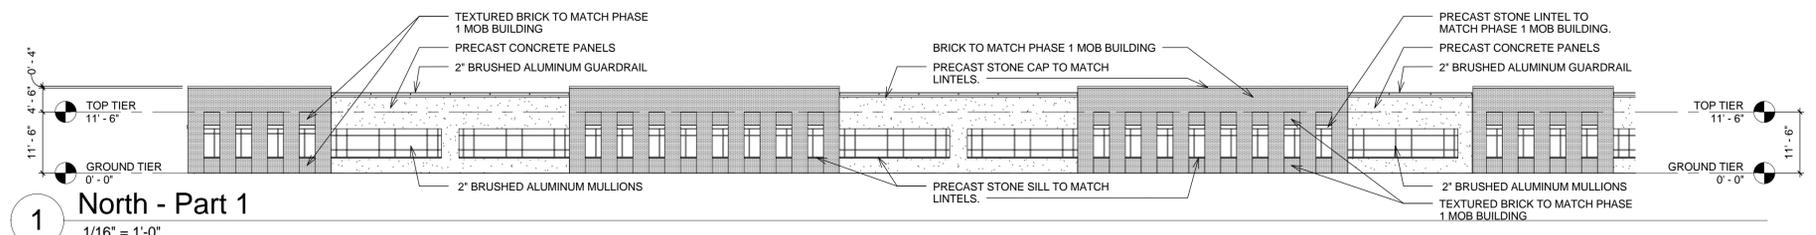

MASONRY VENEER
 MANUFACTURER: ACMIE
 STYLE NAME: ENCORE RED
 SIZE: UTILITY (3-5/8" - 3-5/8" - 11-5/8")
 NOTES:
 MATCH PHASE 1 MOB
 TEXTURED BRICK SAME COLOR



STOREFRONT SYSTEM
 MANUFACTURER: KAWNEER
 FINISH COLOR: INSULATED GLAZING TO MATCH MAIN TOWER GLAZING. MULLIONS TO BE BRUSHED ALUMINUM.
 SIZE: 1" THICK GLAZED PANELS IN 2'X6" ALUMINUM MULLIONS. PANEL AND MULLION LAYOUT VARIES; SEE ELEVATIONS.
 NOTES:
 N/A



STRUCTURAL PRECAST PANELS
 MANUFACTURER:
 FINISH COLOR: BUFF (TO MATCH LINTEL, CAP AND SILL COLOR)
 SIZE: PANEL SIZE VARIES; SEE ELEVATIONS.
 NOTES:
 N/A



PRECAST BANDING, LINTELS, SILLS AND CAPS
 MANUFACTURER:
 FINISH COLOR: BUFF
 SIZES:
 SILLS = 4" TALL, DEPTHS VARY
 LINTELS/BANDING = 8" TALL
 CAP = 4" TALL, DEPTHS VARY
 NOTES:
 MATCH PHASE 1 MOB

4/22/2015 6:56:49 PM



Design Services
 For The Built
 Environment
 GRESHAM
 SMITH AND
 PARTNERS



Project
 Name
 Schematic Design

DEVELOPMENT
 PACKAGE


Revision		
No.	Date	Description

FRONT GARAGE
 ELEVATIONS


AG201

PROJECT: Project Number
 DATE: Issue Date


Drawn By: Author
 Checked By: Checker
 Approved By: Approver

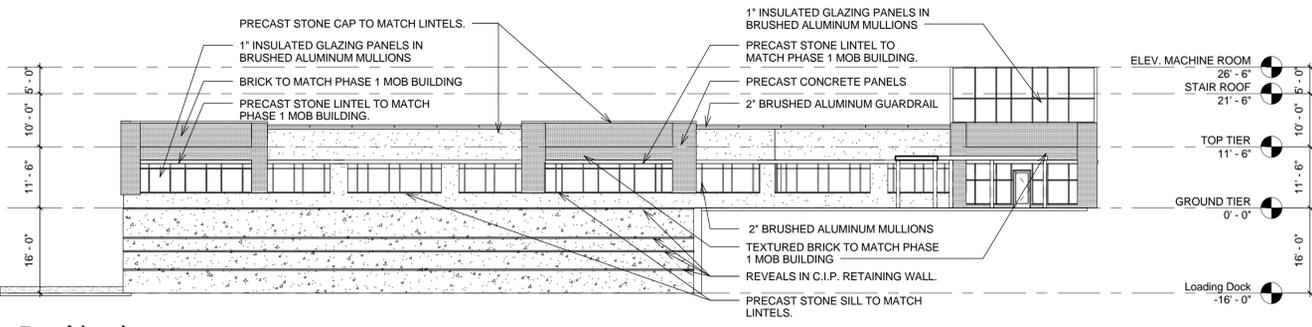


1 North
 1/16" = 1'-0"

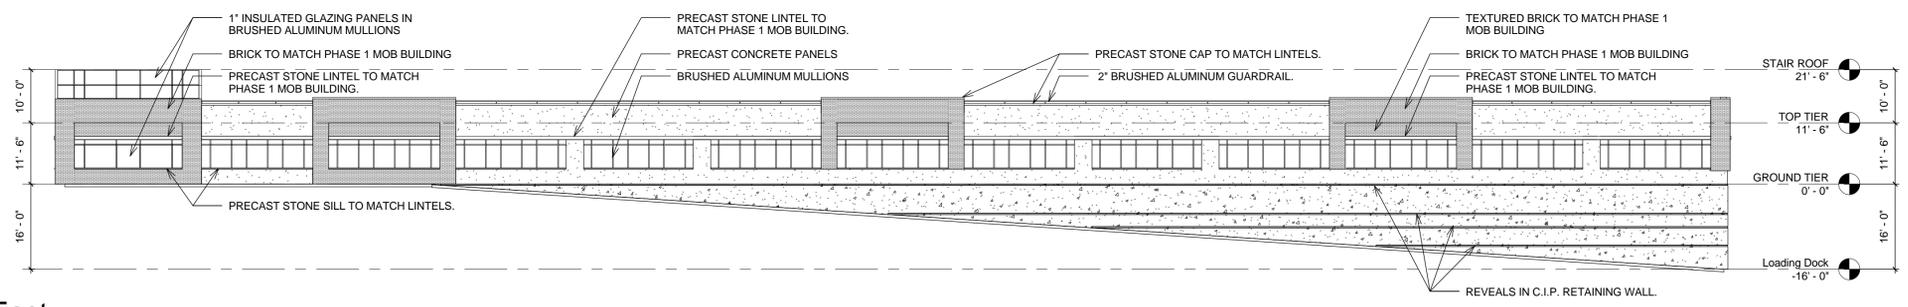


2 East
 1/16" = 1'-0"

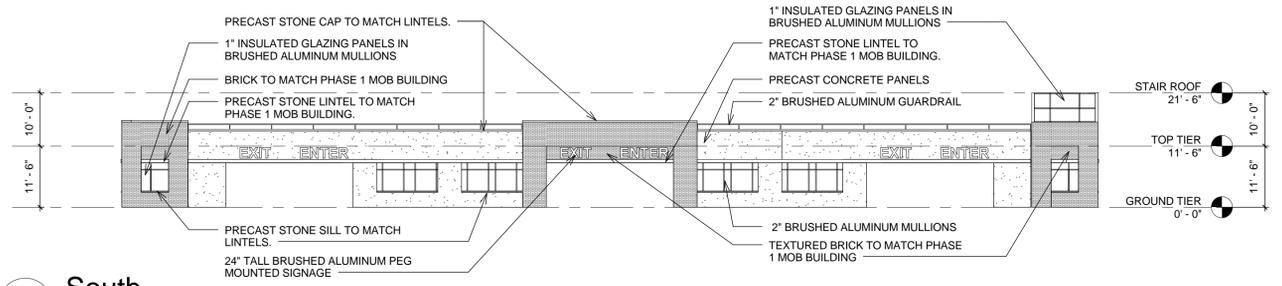

3 South
 1/16" = 1'-0"

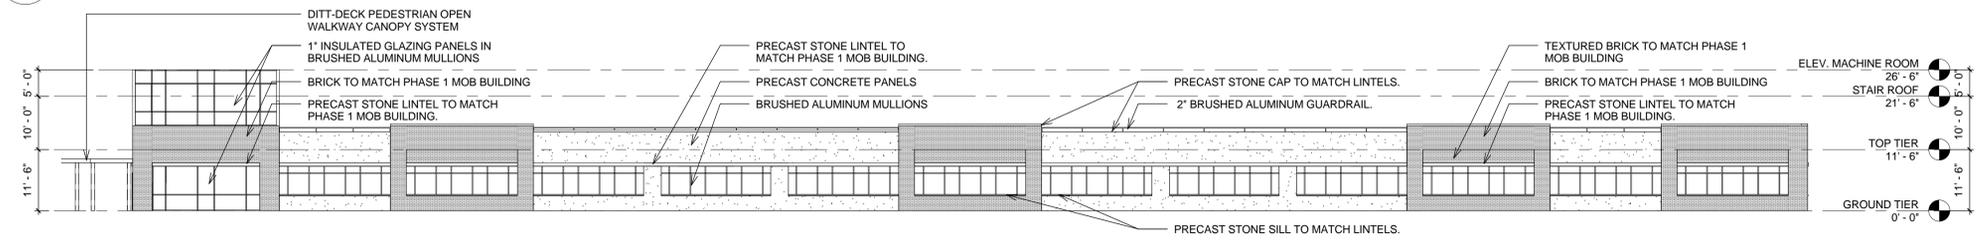

4 West
 1/16" = 1'-0"

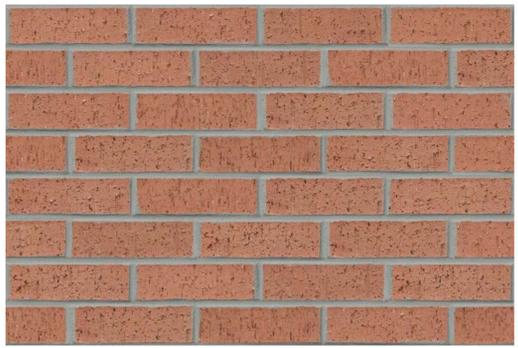

MASONRY VENEER
 MANUFACTURER: ACMIE
 STYLE NAME: ENCORE RED
 SIZE: UTILITY (3-5/8" - 3-5/8" - 11-5/8")
 NOTES:
 MATCH PHASE 1 MOB
 TEXTURED BRICK SAME COLOR



STOREFRONT SYSTEM
 MANUFACTURER: KAWNEER
 FINISH COLOR: INSULATED GLAZING TO MATCH MAIN TOWER GLAZING. MULLIONS TO BE BRUSHED ALUMINUM.
 SIZE: 1" THICK GLAZED PANELS IN 2"x6" ALUMINUM MULLIONS. PANEL AND MULLION LAYOUT VARIES; SEE ELEVATIONS.
 NOTES:
 N/A



STRUCTURAL PRECAST PANELS
 MANUFACTURER:
 FINISH COLOR: BUFF (TO MATCH LINTEL, CAP AND SILL COLOR)
 SIZE: PANEL SIZE VARIES; SEE ELEVATIONS.
 NOTES:
 N/A



PRECAST BANDING, LINTELS, SILLS AND CAPS
 MANUFACTURER:
 FINISH COLOR: BUFF
 SIZES:
 SILLS = 4" TALL, DEPTHS VARY
 LINTELS/BANDING = 8" TALL
 CAP = 4" TALL, DEPTHS VARY
 NOTES:
 MATCH PHASE 1 MOB



PEDESTRIAN WALKWAY CANOPY
 MANUFACTURER: DITT-DECK
 FINISH COLOR: BRUSHED ALUMINUM
 SIZE: 8' WIDE BY 9' HIGH
 NOTES:
 GREEN ROOF
 OPEN SIDES

4/23/2015 9:18:07 AM



Design Services
 For The Built
 Environment
 GRESHAM
 SMITH AND
 PARTNERS



Project
 Name
 Schematic Design

DEVELOPMENT
 PACKAGE

Revision		
No.	Date	Description

REAR GARAGE
 ELEVATIONS


AG202

PROJECT: Project Number
 DATE: Issue Date


STOREFRONT AND OPEN MULLION SYSTEMS TO MATCH EXISTING MOB BUILDING




PRECAST CONCRETE PANELS TO MATCH EXISTING MOB BUILDING

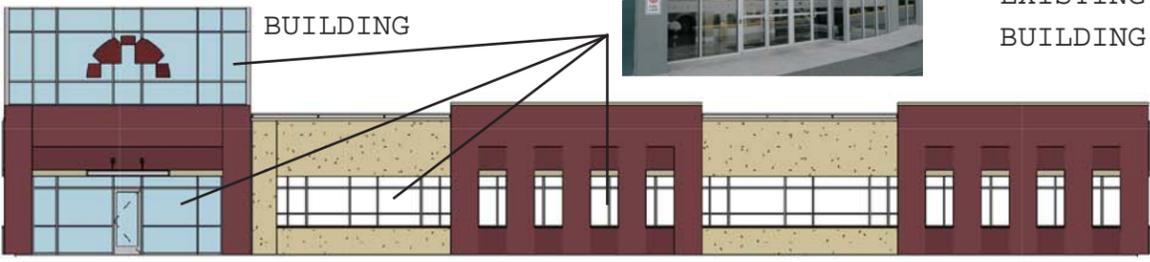

East Presentation

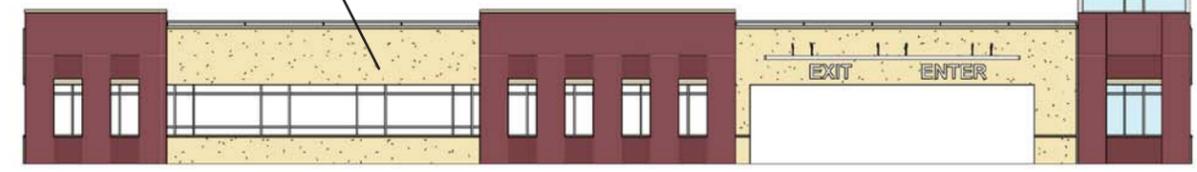


West Presentation

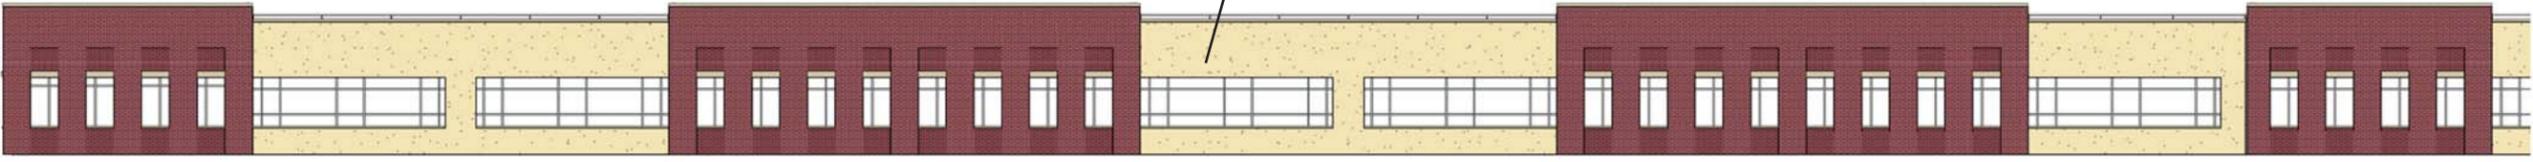


North - Part 1 Presentation




PRECAST CAPS, LINTELS AND SILLS TO MATCH EXISTING MOB BUILDING

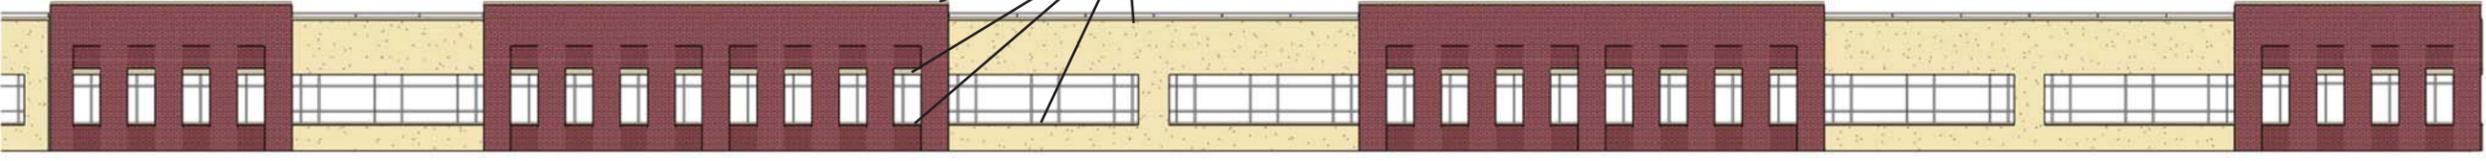


North - Part 2 Presentation

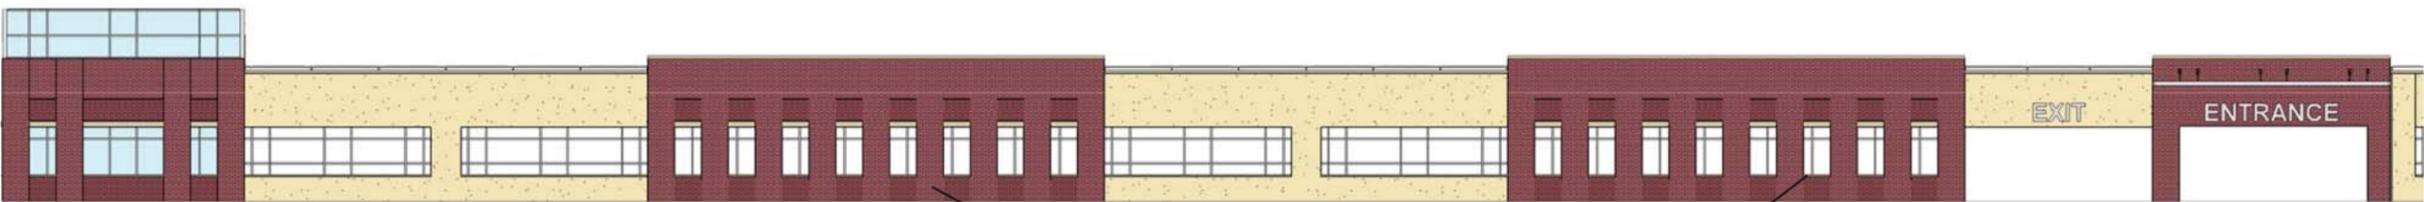

South - Part 1 Presentation

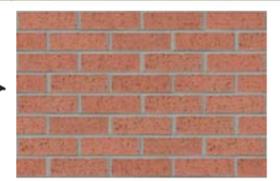

BRICK TO MATCH EXISTING MOB BUILDING

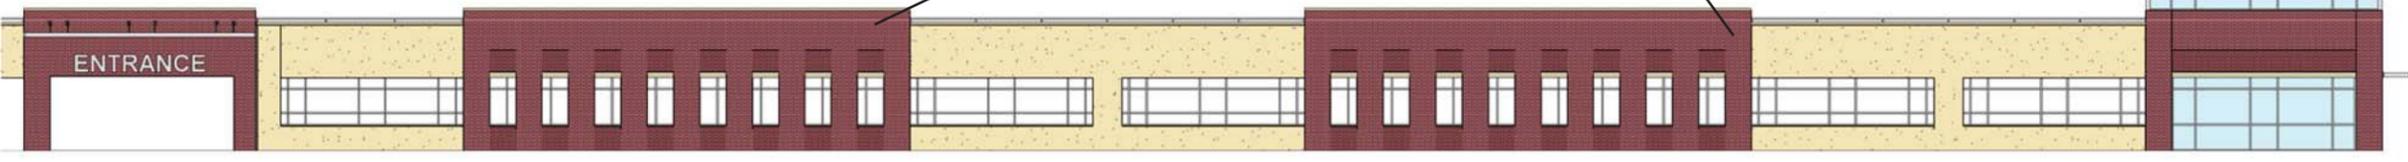

South - Part 2 Presentation



North Presentation



STOREFRONT AND OPEN MULLION SYSTEMS TO MATCH EXISTING MOB BUILDING




PRECAST CAPS, LINTELS AND SILLS TO MATCH EXISTING MOB BUILDING



East Presentation


DITT-DECK OPEN PEDESTRIAN WALKWAY CANOPY WITH GREEN ROOF

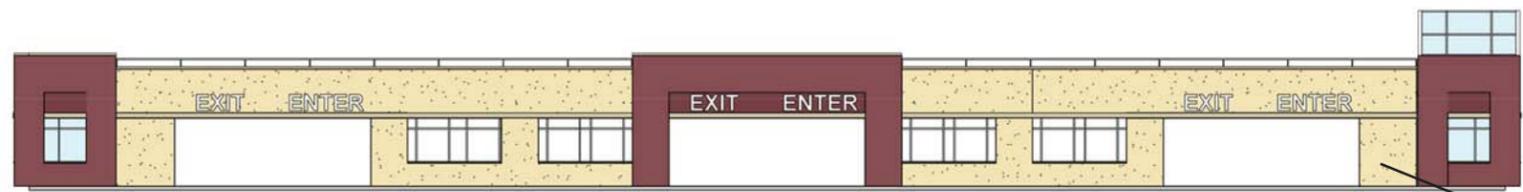

South Presentation



PRECAST CONCRETE PANELS TO MATCH EXISTING MOB BUILDING

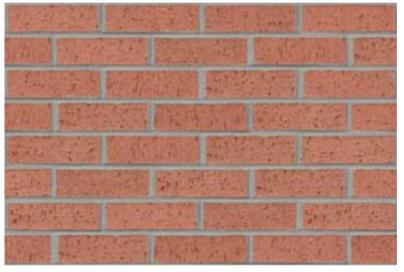

BRICK TO MATCH EXISTING MOB BUILDING



West Presentation