



MATERIAL KEY:

	ENERGY EIFS (COLOR: STARK WHITE)
	ENERGY EIFS (COLOR: CAFE AU LAIT)
	ENERGY EIFS (COLOR: METALLIC COLOR COAT PATINA GREEN)
	PROFIT LEDGESTONE (COLOR: AUTUMN)
	CUSTOM CAST STONE (COLOR: SANDSTONE)
	BELDEN BRICK BELCREST 1360

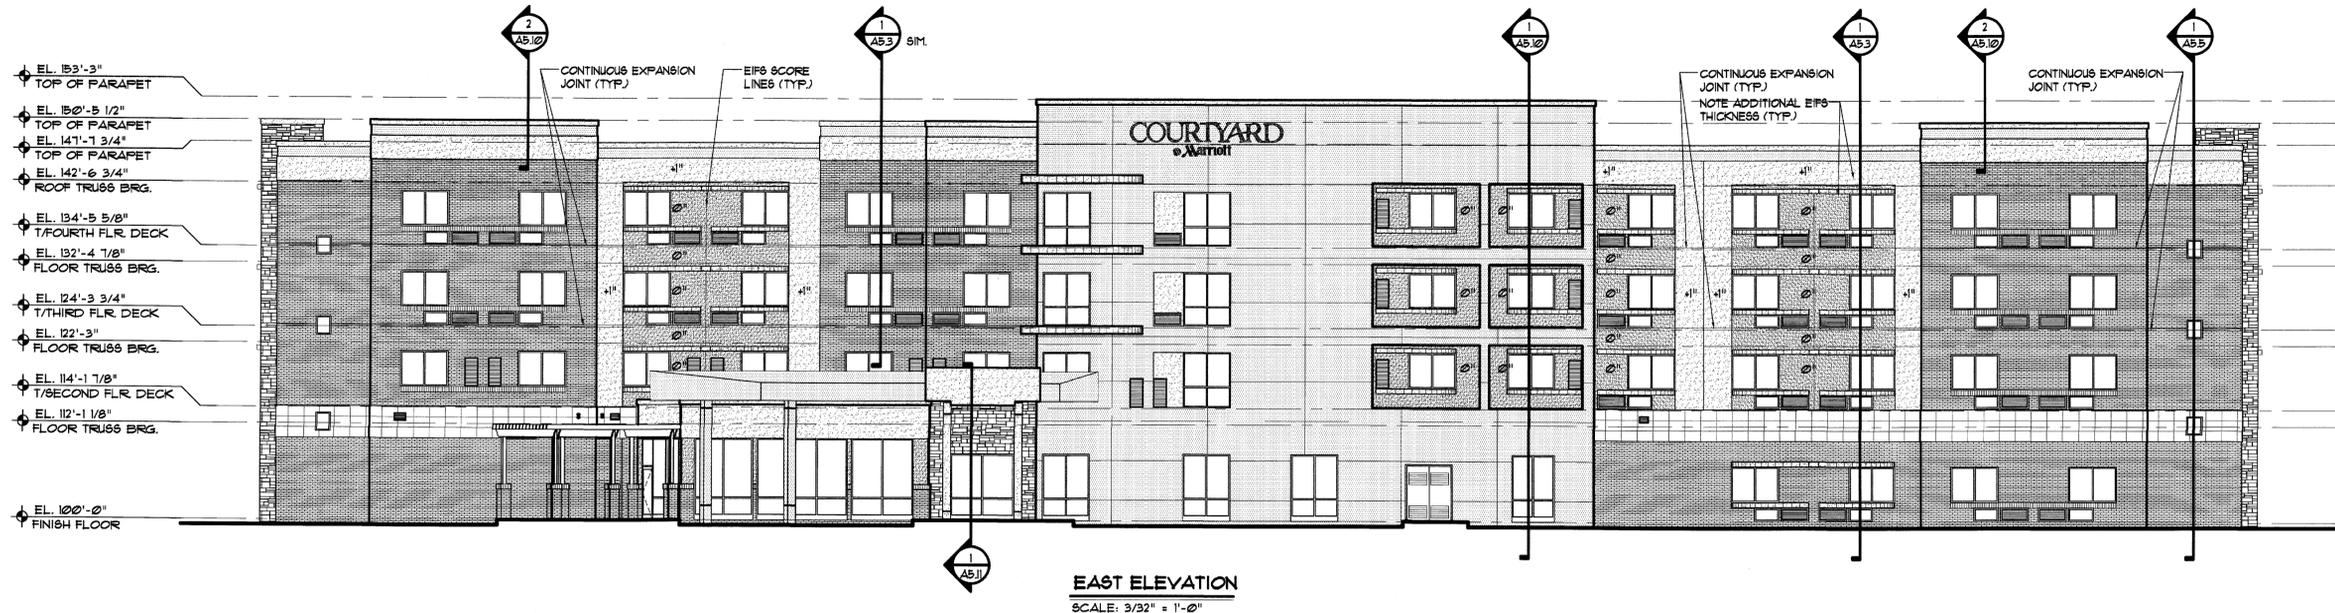

EAST ELEVATION
SCALE: 3/32" = 1'-0"

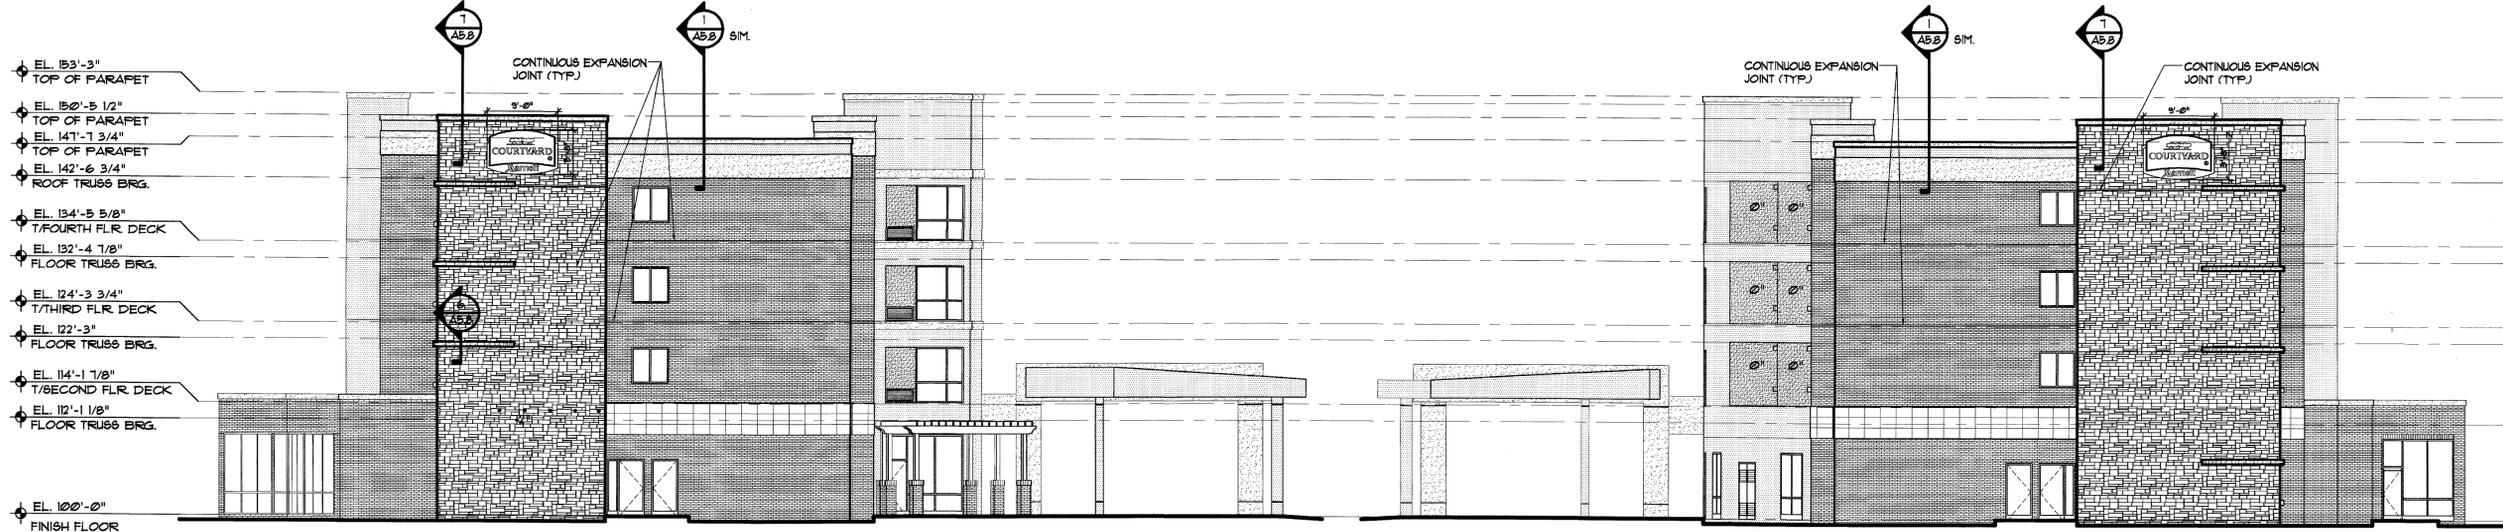


SOUTH ELEVATION
SCALE: 3/32" = 1'-0"

NORTH ELEVATION
SCALE: 3/32" = 1'-0"




WEST ELEVATION
SCALE: 3/32" = 1'-0"


JOB NO.	2008-0689
DATE	AUGUST 2, 2011
Scale	3/32" = 1'-0"
Sheet	13 / 14
GROVE CITY, FRANKLIN COUNTY, OHIO DEVELOPMENT PLAN FOR MARRIOTT COURTYARD EXTERIOR ELEVATIONS	
ASCENT HOSPITALITY LLC, 1701 MT PLEASANT STREET, SUITE 1 BURLINGTON, IA 52001 PH: (319) 7527400	
ARCHITECTURAL GROUP III 201 S. Highgate St. Elkhart Indiana 46514-1951 • 574/291-0008 www.architecturalgroup.com	
REVISIONS	
DATE	DESCRIPTION
AUGUST 29, 2011	REVISED PER STAFF COMMENTS 8/18/11

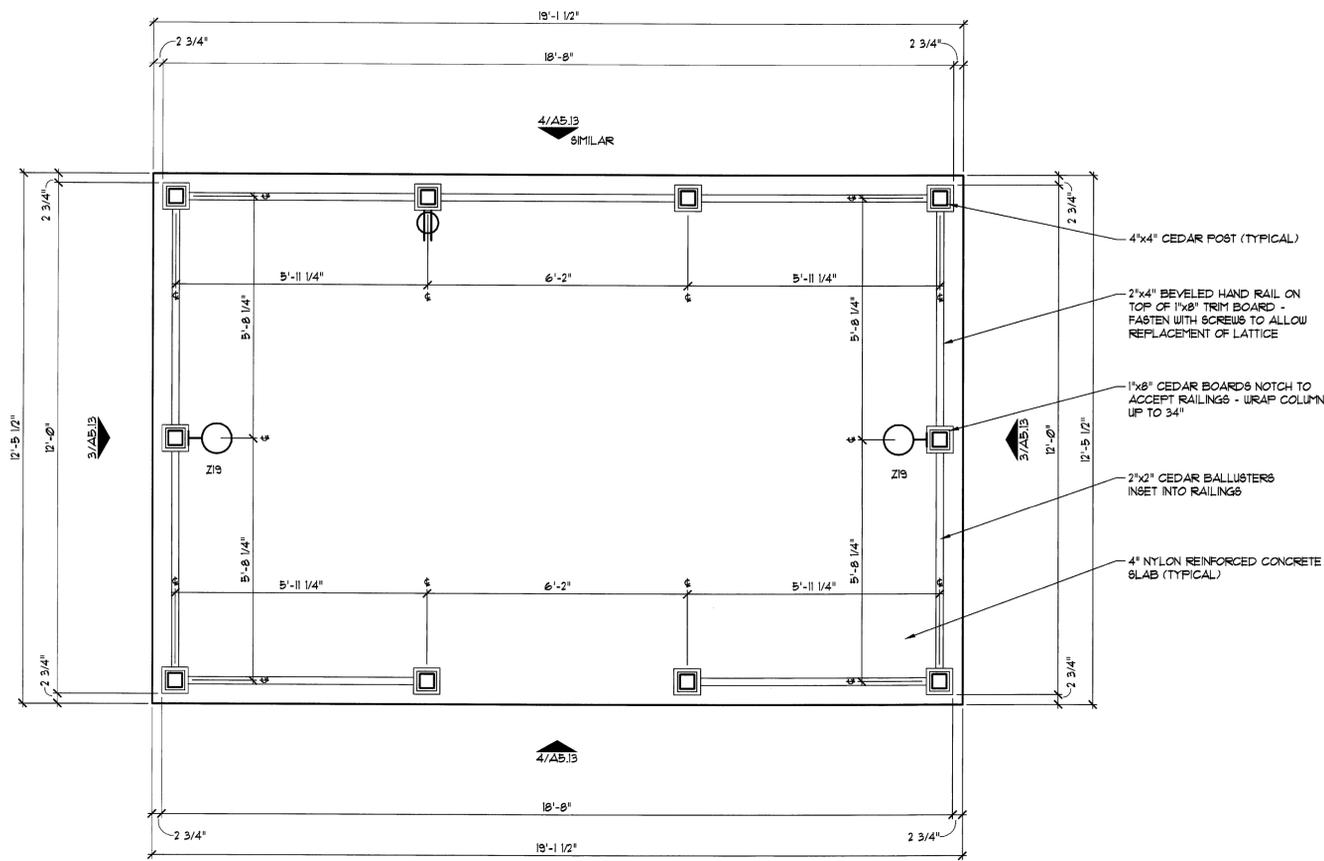


1 GAZEBO PLAN
SCALE: 1/2" = 1'-0"

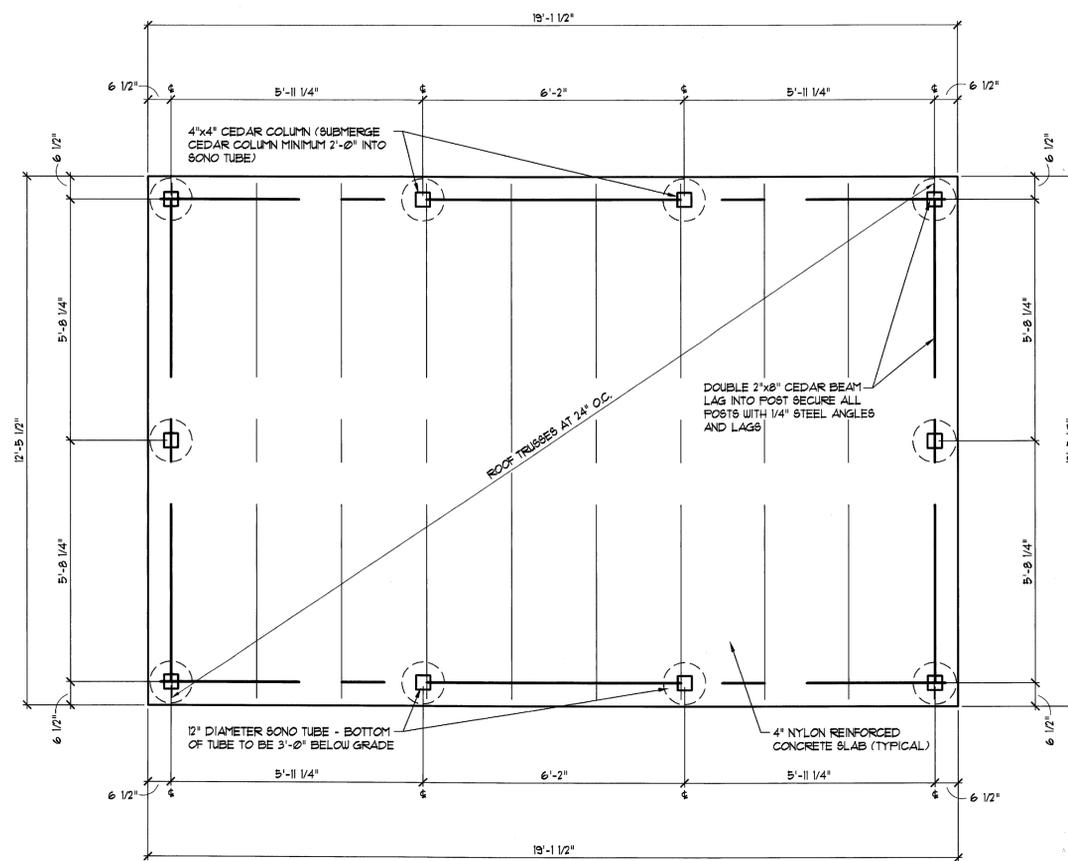

2 GAZEBO STRUCTURAL PLAN
SCALE: 1/2" = 1'-0"

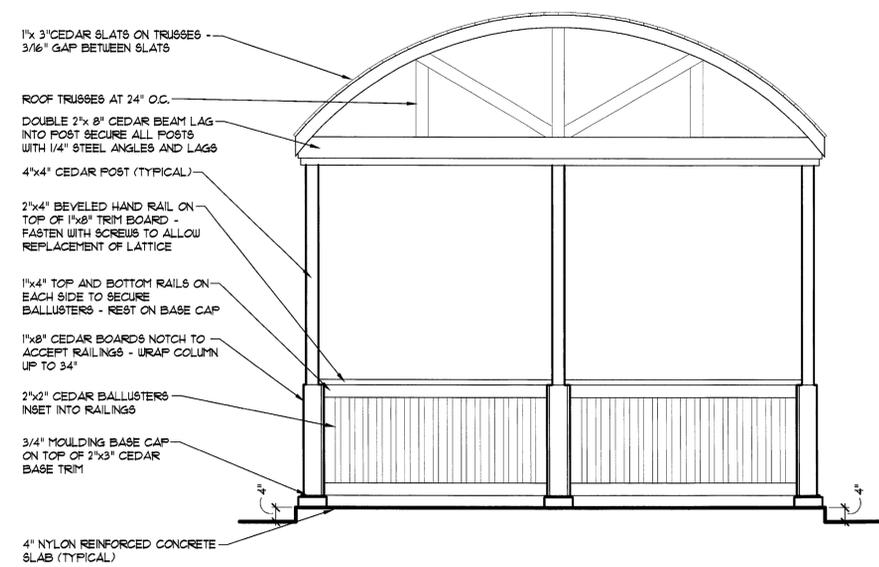

3 GAZEBO SIDE ELEVATION
SCALE: 1/2" = 1'-0"

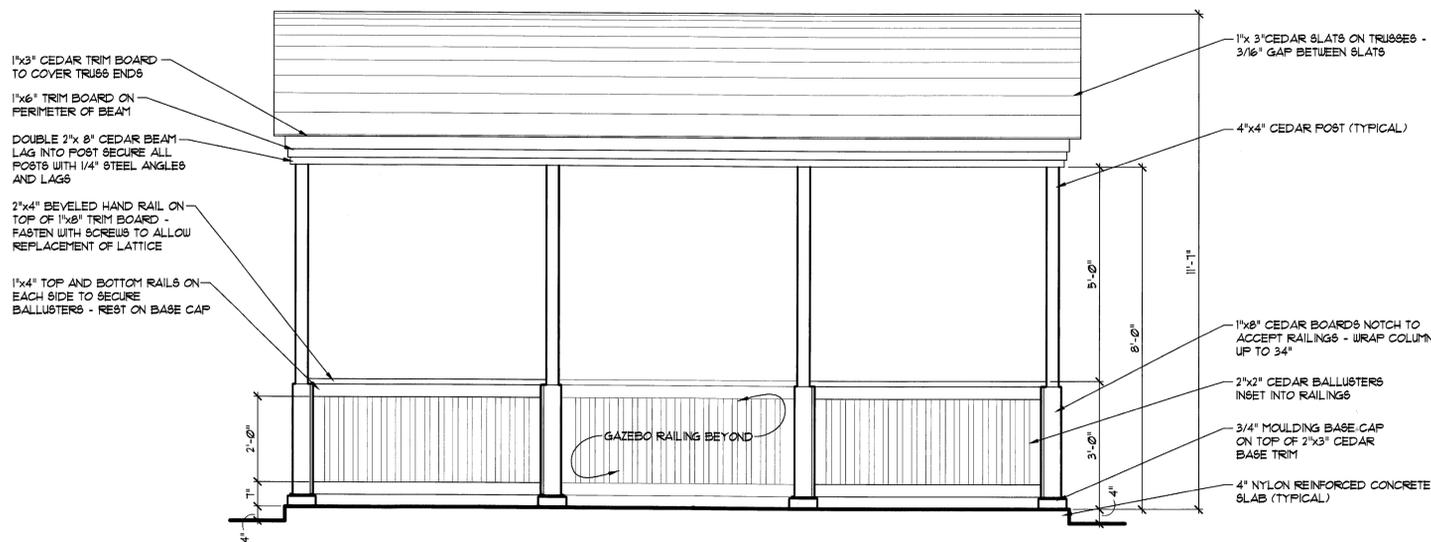


4 GAZEBO FRONT ELEVATION
SCALE: 1/2" = 1'-0"

JOB No.	2008-0689
	2008-0689
Date	AUGUST 2, 2011
	AUGUST 2, 2011
Scale	1/2" = 1'-0"
	1/2" = 1'-0"
GROVE CITY, FRANKLIN COUNTY, OHIO DEVELOPMENT PLAN FOR MARRIOTT COURTYARD GAZEBO PLAN	
ASCENT HOSPITALITY LLC. 1701 MT. PLEASANT STREET, SUITE 1 BURLINGTON, IA 52601 PH: (319) 752-7400	
ARCHITECTURAL GROUP III 201 S. Nappanee St., Elkhart, Indiana 46511-1851 • 574/795-0003 www.architecturalgroup3.com	
REVISIONS	
DATE	DESCRIPTION
AUGUST 29, 2011	REVISED PER STAFF COMMENTS 8/19/11

MATERIAL KEY:


-  SENERGY EIFS
(COLOR: STARK WHITE)
-  SENERGY EIFS
(COLOR: CAFE AU LAIT)
-  SENERGY EIFS
(COLOR: METALLIC COLOR
COAT PATINA GREEN)
-  PROFIT LEDGESTONE
(COLOR: AUTUMN)
-  CUSTOM CAST STONE
(COLOR: NATURAL)
-  BELDEN BRICK
BELCREST 130

- EL. 153'-3" TOP OF PARAPET
- EL. 150'-5 1/2" TOP OF PARAPET
- EL. 147'-1 3/4" TOP OF PARAPET
- EL. 142'-6 3/4" ROOF TRUSS BRG.
- EL. 134'-5 5/8" 1/4 FOURTH FLR. DECK
- EL. 132'-4 1/8" FLOOR TRUSS BRG.
- EL. 124'-3 3/4" 1/3 THIRD FLR. DECK
- EL. 122'-3" FLOOR TRUSS BRG.
- EL. 114'-1 1/8" 1/2 SECOND FLR. DECK
- EL. 112'-1 1/8" FLOOR TRUSS BRG.
- EL. 100'-0" FINISH FLOOR

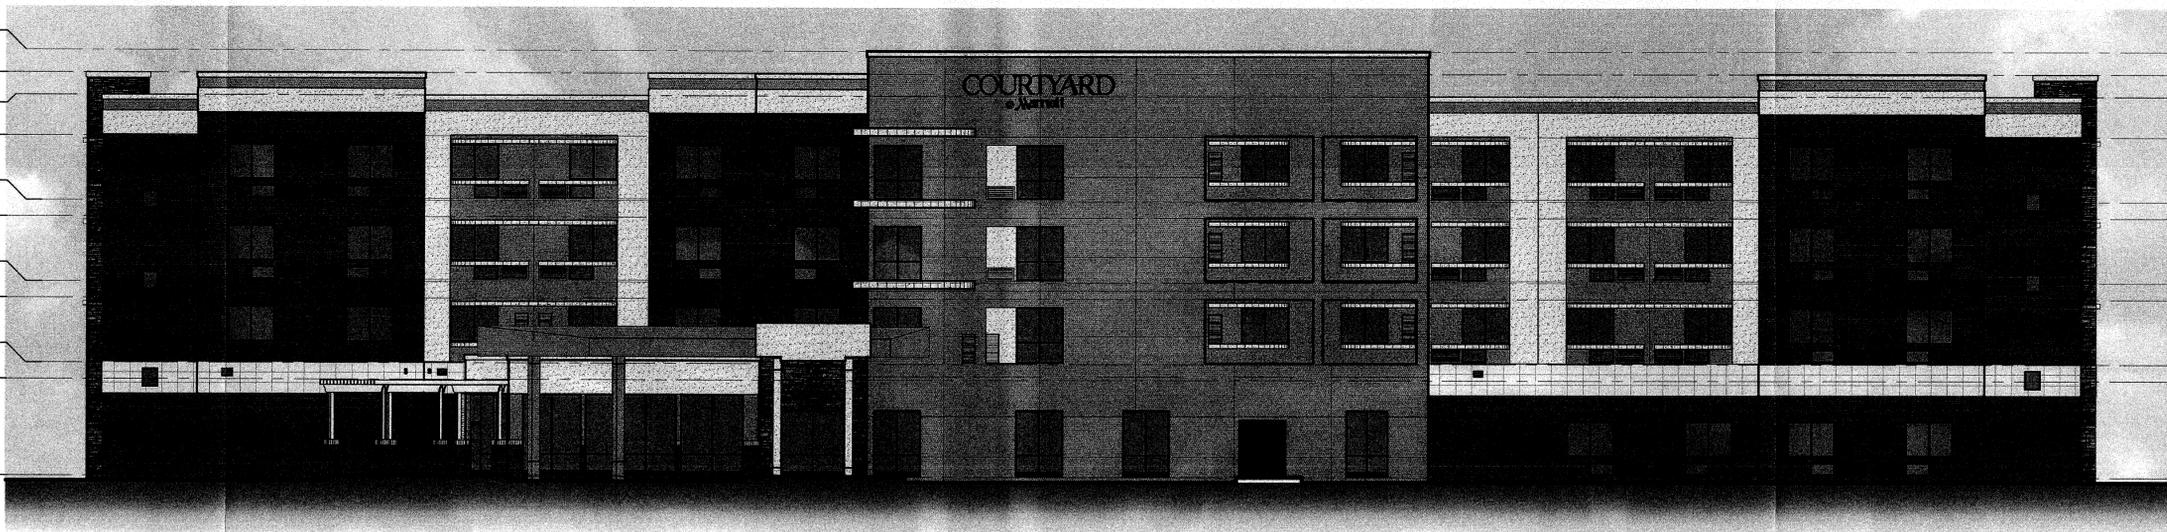


EAST ELEVATION
SCALE: 3/32" = 1'-0"

- EL. 153'-3" TOP OF PARAPET
- EL. 150'-5 1/2" TOP OF PARAPET
- EL. 147'-1 3/4" TOP OF PARAPET
- EL. 142'-6 3/4" ROOF TRUSS BRG.
- EL. 134'-5 5/8" 1/4 FOURTH FLR. DECK
- EL. 132'-4 1/8" FLOOR TRUSS BRG.
- EL. 124'-3 3/4" 1/3 THIRD FLR. DECK
- EL. 122'-3" FLOOR TRUSS BRG.
- EL. 114'-1 1/8" 1/2 SECOND FLR. DECK
- EL. 112'-1 1/8" FLOOR TRUSS BRG.
- EL. 100'-0" FINISH FLOOR

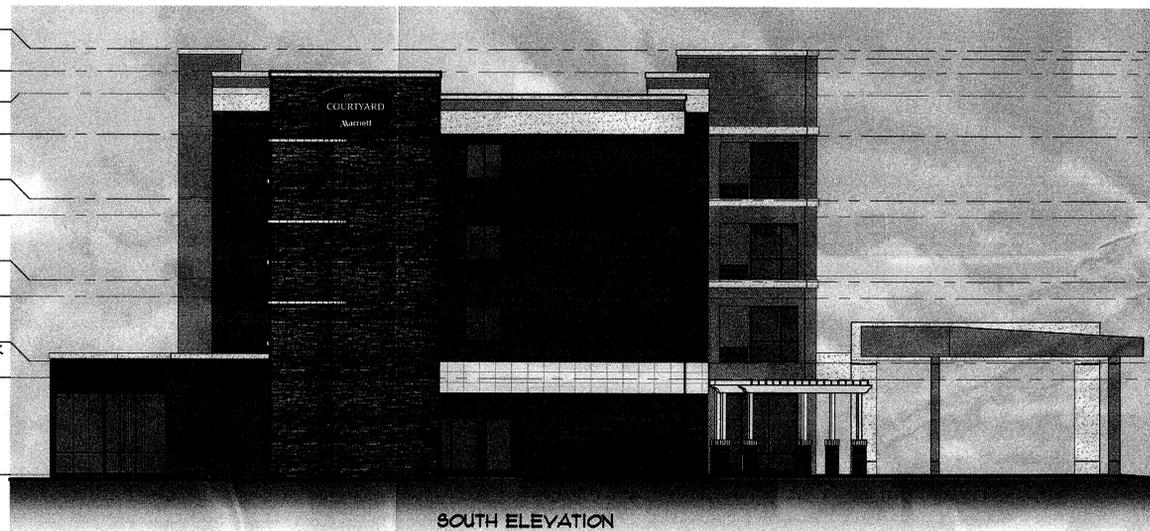

SOUTH ELEVATION
SCALE: 3/32" = 1'-0"

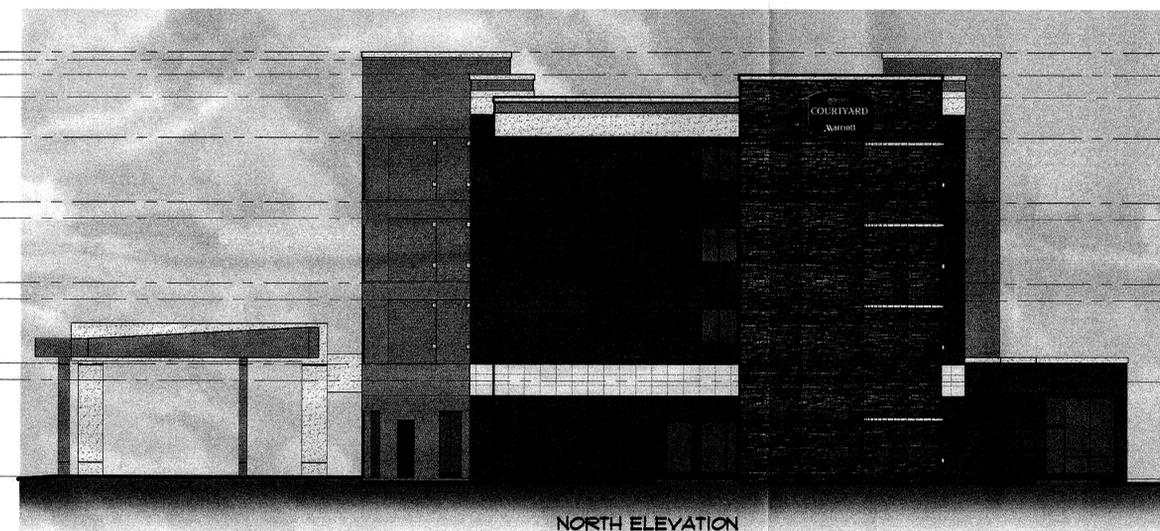

NORTH ELEVATION
SCALE: 3/32" = 1'-0"

- EL. 153'-3" TOP OF PARAPET
- EL. 150'-5 1/2" TOP OF PARAPET
- EL. 147'-1 3/4" TOP OF PARAPET
- EL. 142'-6 3/4" ROOF TRUSS BRG.
- EL. 134'-5 5/8" 1/4 FOURTH FLR. DECK
- EL. 132'-4 1/8" FLOOR TRUSS BRG.
- EL. 124'-3 3/4" 1/3 THIRD FLR. DECK
- EL. 122'-3" FLOOR TRUSS BRG.
- EL. 114'-1 1/8" 1/2 SECOND FLR. DECK
- EL. 112'-1 1/8" FLOOR TRUSS BRG.
- EL. 100'-0" FINISH FLOOR



WEST ELEVATION
SCALE: 3/32" = 1'-0"

ARCHITECTURAL GROUP III

201 S. Nappanee St. Elkhart Indiana 46514-1953 • 574/293-0008
architecturalgroup3.com

The Architect is deemed the author, creator, and owner of the documents, whether in paper or electronic form, and retains all copyright, trademark, and other intellectual property rights.



JOB TITLE

COURTYARD MARRIOTT

GROVE CITY, OH
A NEW 104 ROOM HOTEL

JOB NO.

07143

DATE

10/31/08

REVISIONS

1 03/11/09

2 08/01/11

3 08/26/11

ENTIRE SHEET

SHEET NO.

A2.1

EXTERIOR ELEVATIONS

RECEIVED

OCT 30 2013

GC PLANNING COMMISSION

Finish Schedule:

Material: Exterior Insulation and Finish System
Manufacturer: Senergy
Color: Stark White

Material: Exterior Insulation and Finish System
Manufacturer: Senergy
Color: Café Au Lait

Material: Exterior Insulation and Finish System
Manufacturer: Senergy
Color: Metallic Color Coat – Patina Green

Material: Cultured Stone
Manufacturer: Owen Corning
Color: ProFit LedgeStone - Autumn

Material: Cast Stone
Manufacturer: Custom Cast Stone
Color: Natural

Material: Brick
Manufacturer: Belden Brick
Color: Belcrest 730