



RYAN M. CARPICO
ARCHITECT

ryan@carpicodesign.com

5995 TOWNSHIP RD. 70
SOMERSET, OH 43783
740.974.7119

LAMPLIGHTER SENIOR HOUSING II, LLC
LAMPLIGHTER SENIOR VILLAGE II
LAMPLIGHTER DRIVE
GROVE CITY, OH

DATE: 08/28/15
PROJECT NO.: 015-016
DRAWN BY: RMC


PUD-1



FRONT ELEVATION - BUILDINGS 1 & 2



REAR ELEVATION - BUILDINGS 1 & 2

 

SIDE ELEVATION - BUILDINGS 1 & 2
OPPOSITE SIDE IDENTICAL

RECEIVED
AUG 31 2015
GC PLANNING COMMISSION



ALUMINUM GUTTERS & DOWNSPOUTS: WHITE
 CULTURED STONE VENEER: ALLEGANY LIMESTONE
 VINYL SHAKES: RUGGED CANYON
 ALUMINUM FASCIA: WHITE
 DIMENSIONAL SHINGLES: WEATHERED ROCK
 VINYL SOFFIT: WHITE
 VINYL SIDING: RUGGED CANYON
 VINYL SHUTTERS: FOREST GREEN

FRONT ELEVATION - BUILDINGS 5 & 6
OPPOSITE SIDE IDENTICAL



SIDE ELEVATION - BLDGS 5 & 6
OPPOSITE SIDE IDENTICAL




SIDE ELEVATION - BLDGS 4, 7 & 8
OPPOSITE SIDE IDENTICAL




ALUMINUM GUTTERS & DOWNSPOUTS: WHITE
 CULTURED STONE VENEER: ALLEGANY LIMESTONE
 VINYL SHAKES: RUGGED CANYON
 ALUMINUM FASCIA: WHITE
 DIMENSIONAL SHINGLES: WEATHERED ROCK
 VINYL SOFFIT: WHITE
 VINYL SIDING: ALMOND
 VINYL SHUTTERS: NAVY BLUE

FRONT ELEVATION - BUILDINGS 4, 7 & 8

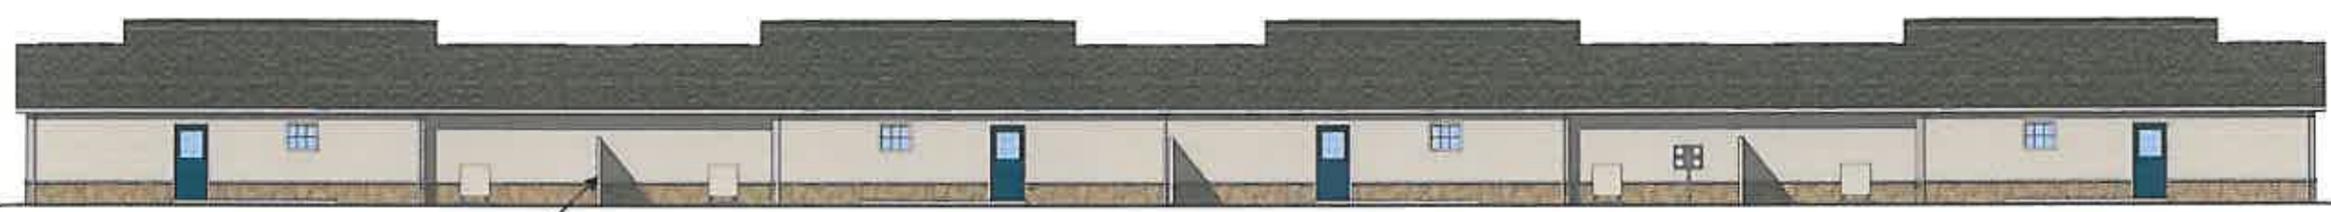

VINYL PRIVACY FENCE: WHITE

REAR ELEVATION - BUILDINGS 4, 7 & 8

 

LAMPLIGHTER SENIOR HOUSING II, LLC
LAMPLIGHTER SENIOR VILLAGE II
 LAMPLIGHTER DRIVE
 GROVE CITY, OH

RECEIVED


AUG 31 2015

DATE: 08/28/15
 PROJECT NO: 015-048
 DRAWN BY: RMC

PUD-2



EAST

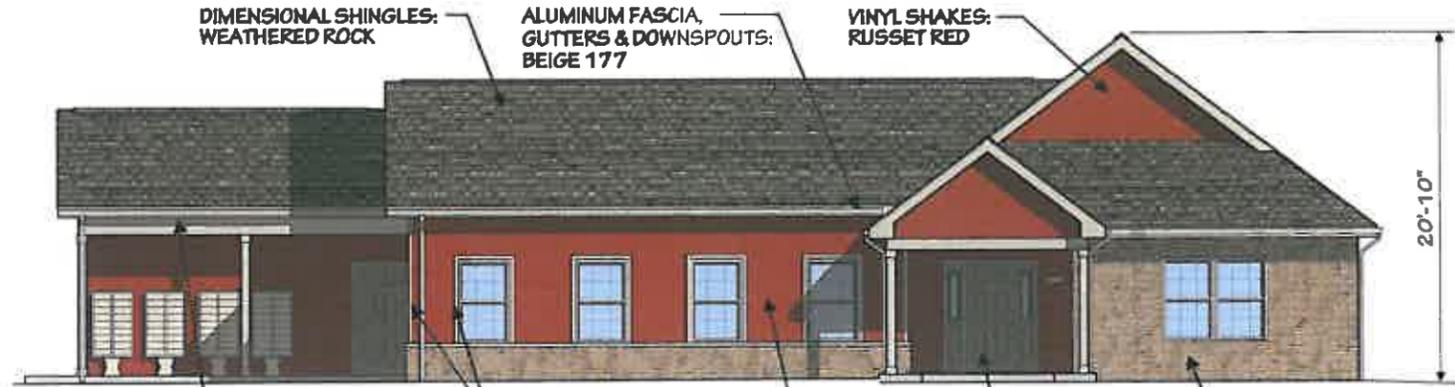

NORTH

- DIMENSIONAL SHINGLES: WEATHERED ROCK
- ALUMINUM FASCIA, GUTTERS & DOWNSPOUTS: BEIGE 177
- VINYL SHAKES: RUSSET RED
- VINYL SOFFIT: WICKER
- VINYL CORNERS & WINDOW/DOOR TRIM: WICKER
- VINYL SIDING: RUSSET RED
- ENTRY DOOR PAINT: RUGGED CANYON
- CULTURED STONE VENEER: ALLEGANY LIMESTONE





WEST




SOUTH


COMMUNITY BUILDING ELEVATIONS

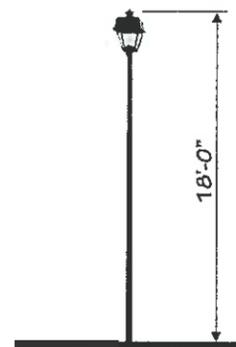 

SITE LIGHT FIXTURE
HANOVER GRAND JEFERSON
w/ 15' POLE

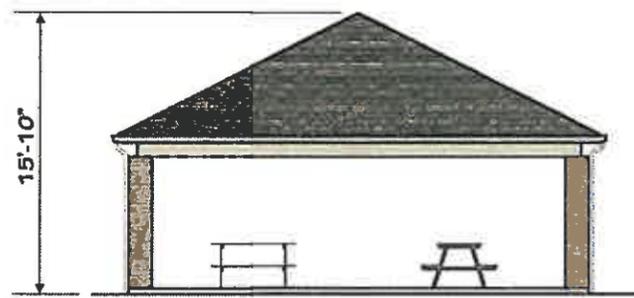

SIDE

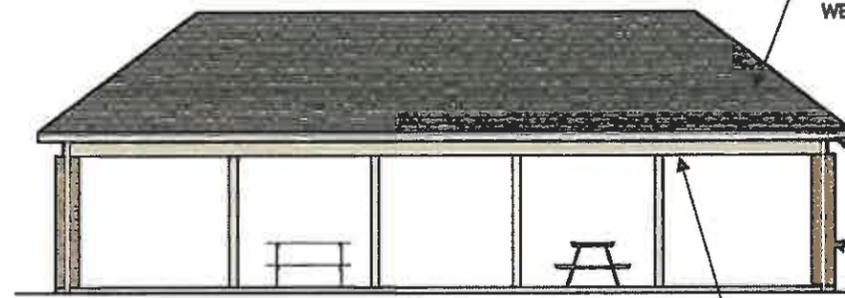

FRONT

SHELTER HOUSE ELEVATIONS

- DIMENSIONAL SHINGLES: WEATHERED ROCK
- ALUMINUM FASCIA, GUTTERS & DOWNSPOUTS: BEIGE 177
- CULTURED STONE VENEER: ALLEGANY LIMESTONE
- VINYL SOFFIT & CEILING: WICKER

carpico design

RYAN M. CARPICO
ARCHITECT

ryan@carpicodesign.com

3995 TOWNSHIP RD. 70
SOMERSET, OH 43783
740.974.7119

LAMPLIGHTER SENIOR HOUSING II, LLC
LAMPLIGHTER SENIOR VILLAGE II
LAMPLIGHTER DRIVE
GROVE CITY, OH

RECEIVED

AUG 31 2015

DATE: 08/20/15
PROJECT NO.: 045-018
DRAWN BY: RMC


PUD-3




RYAN M. CARPICO
ARCHITECT

rym@carpicodesign.com

3995 TOWNSHIP RD. 70
SOMERSET, OH 43783
740.974.7118

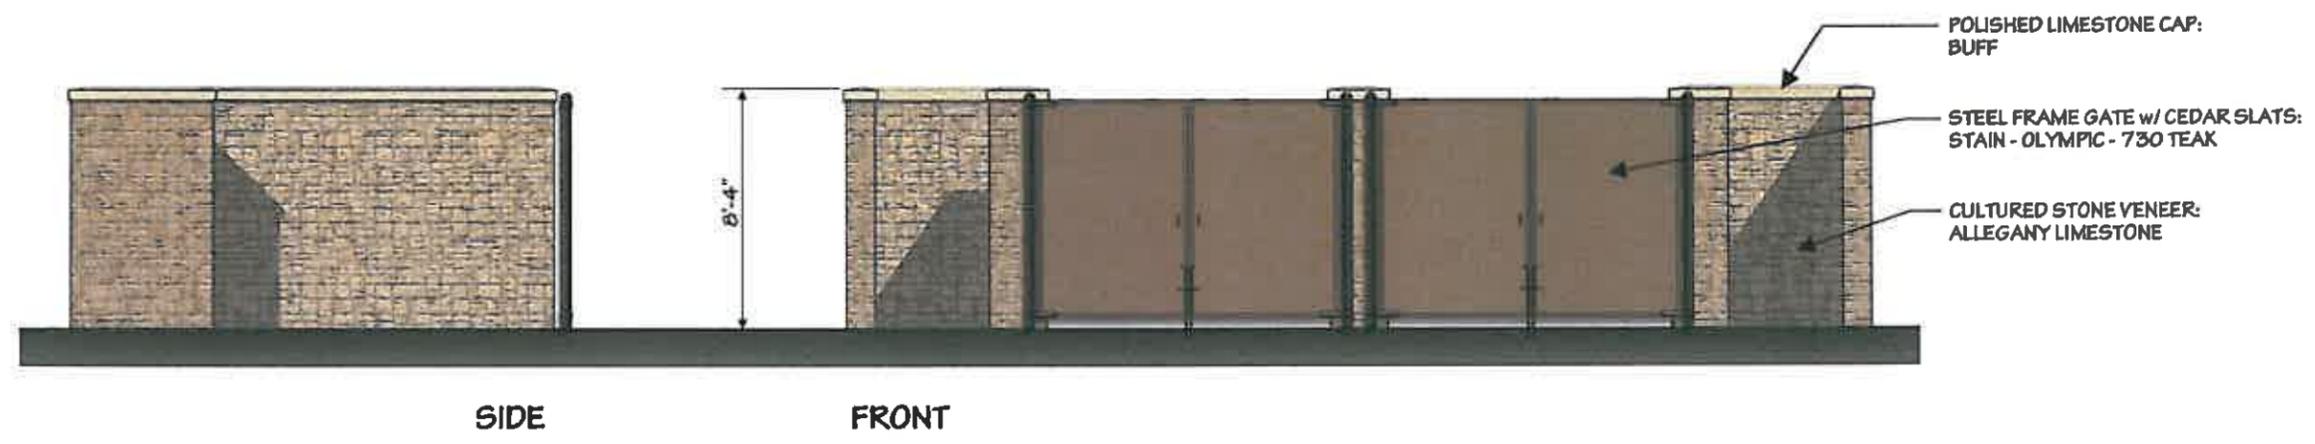

DUMPSTER ENCLOSURE ELEVATIONS

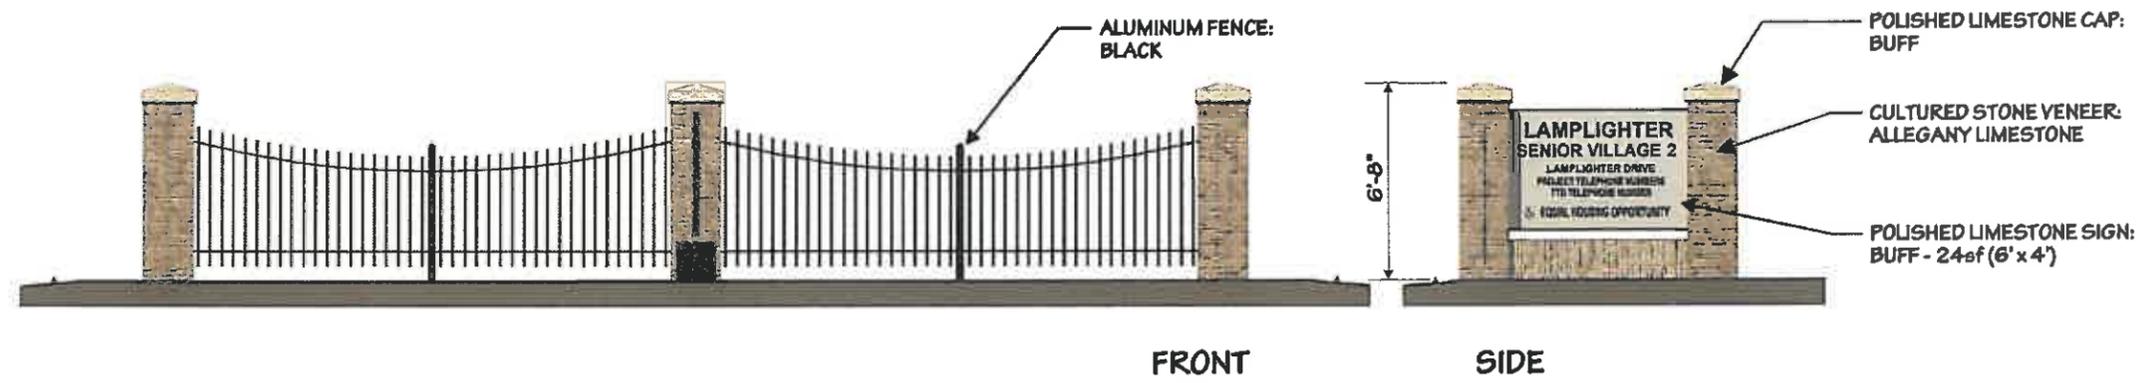

PROJECT SIGN ELEVATIONS

LAMPLIGHTER SENIOR HOUSING II, LLC
LAMPLIGHTER SENIOR VILLAGE II
LAMPLIGHTER DRIVE
GROVE CITY, OH

DATE: 08/26/15
PROJECT NO.: 015-016
DRAWN BY: RMC

RECEIVED
AUG 31 2015
GC PLANNING COMMISSION

PUD-4