


FRONT ELEVATION - BUILDINGS 1 & 2



RECEIVED
 SEP 30 2015
 GC PLANNING COMMISSION

REAR ELEVATION - BUILDINGS 1 & 2

 

SIDE ELEVATION - BUILDINGS 1 & 2
 OPPOSITE SIDE IDENTICAL



FRONT ELEVATION - CARPORT
 @ EACH END OF BUILDINGS #1 & #2

carpico design
 RYAN M. CARPICO ARCHITECT
 ryan@carpicodesign.com
 3895 TOWNSHIP RD. 70
 SOMERSET, OH 43783
 740.974.7119

LAMPLIGHTER SENIOR HOUSING II, LLC
LAMPLIGHTER SENIOR VILLAGE II
 LAMPLIGHTER DRIVE
 GROVE CITY, OH

DATE: 08/28/15
 PROJECT NO.: 015-016
 DRAWN BY: RMC

PUD-1



RYAN M. CARPICO
ARCHITECT
ryan@carpicodesign.com

3885 TOWNSHIP RD. 70
BOWERSHET, OH 45783
740.874.7119

LAMPLIGHTER SENIOR HOUSING II, LLC
LAMPLIGHTER SENIOR VILLAGE II
LAMPLIGHTER DRIVE
GROVE CITY, OH

DATE: 08/28/15
PROJECT NO.: 015-016
DRAWN BY: RMC

PUD-2




VINYL SHAKES: SAGE
ALUMINUM FASCIA: FROST
DIMENSIONAL SHINGLES: DRIFTWOOD
VINYL SOFFIT: FROST
VINYL SIDING: SAGE
VINYL SHUTTERS: FOREST GREEN
CULTURED STONE VENEER: ALLEGANY LIMESTONE
ALUMINUM GUTTERS & DOWNSPOUTS: FROST

FRONT ELEVATION - BUILDINGS 5 & 6
OPPOSITE SIDE IDENTICAL



SIDE ELEVATION - BLDGS 5 & 6
OPPOSITE SIDE IDENTICAL

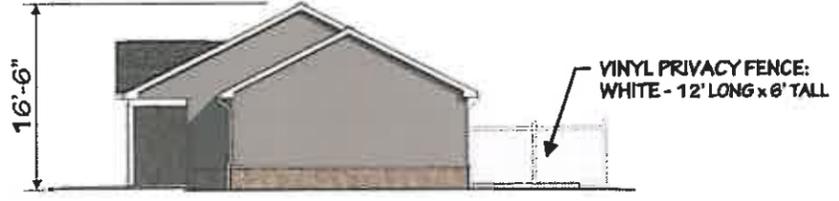


SIDE ELEVATION - BLDGS 4, 7 & 8
OPPOSITE SIDE IDENTICAL




VINYL SHAKES: SAGE
ALUMINUM FASCIA: FROST
DIMENSIONAL SHINGLES: DRIFTWOOD
VINYL SOFFIT: FROST
VINYL SIDING: BROWNSTONE
VINYL SHUTTERS: GEORGETOWN BLUE
CULTURED STONE VENEER: ALLEGANY LIMESTONE
ALUMINUM GUTTERS & DOWNSPOUTS: FROST

FRONT ELEVATION - BUILDINGS 4, 7 & 8

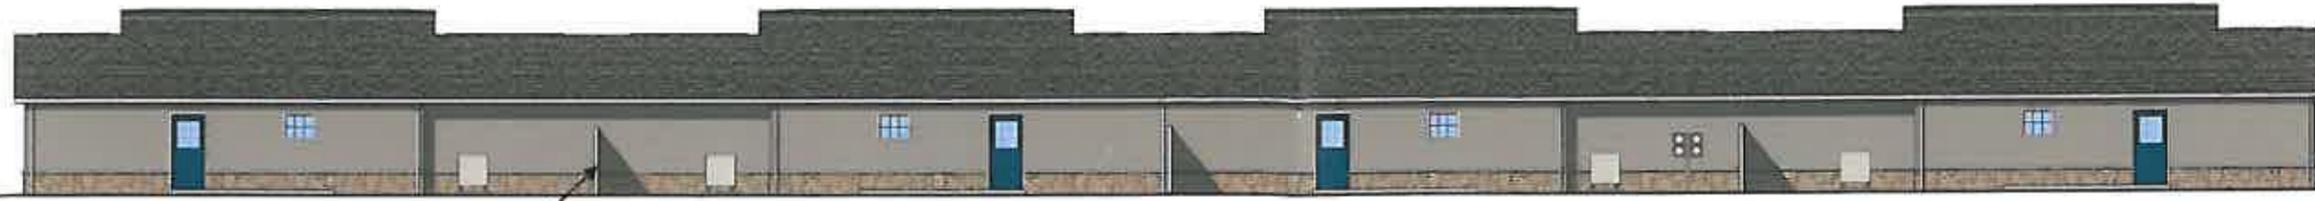


VINYL PRIVACY FENCE: WHITE

 



EAST

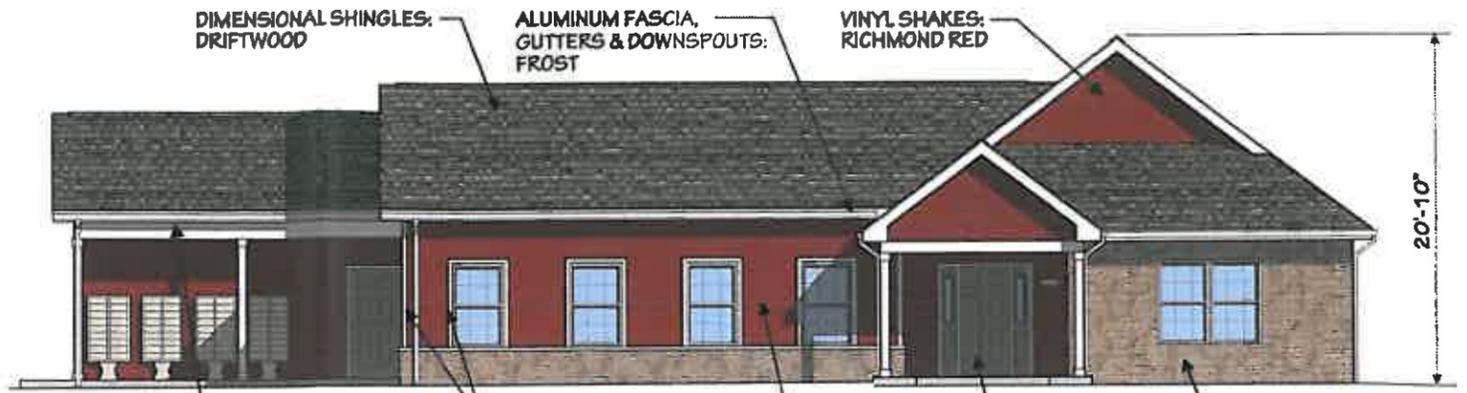


NORTH

DIMENSIONAL SHINGLES: DRIFTWOOD
 ALUMINUM FASCIA, GUTTERS & DOWNSPOUTS: FROST
 VINYL SHAKES: RICHMOND RED
 VINYL SOFFIT: FROST
 VINYL CORNERS & WINDOW/DOOR TRIM: FROST
 VINYL SIDING: RICHMOND RED
 ENTRY/DOOR PAINT: SAGE
 CULTURED STONE VENEER: ALLEGANY LIMESTONE





WEST

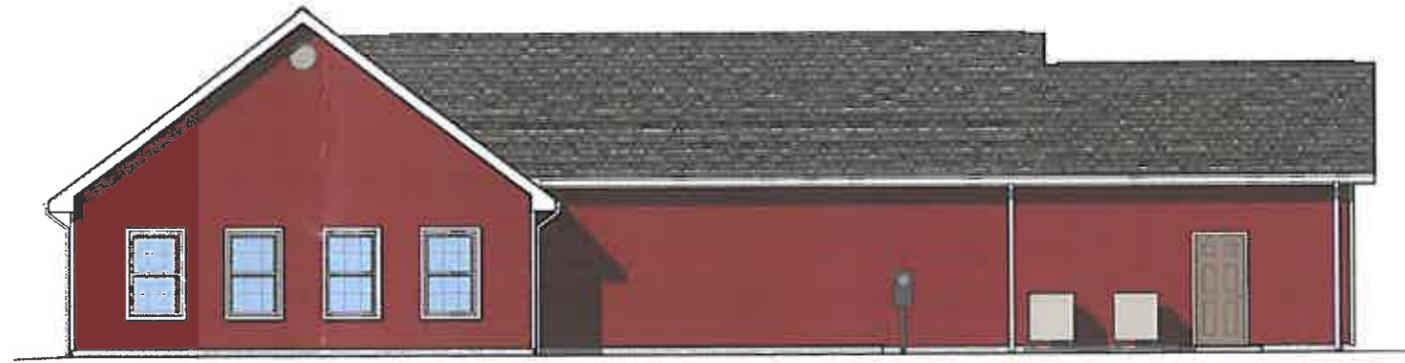


SOUTH


COMMUNITY BUILDING ELEVATIONS

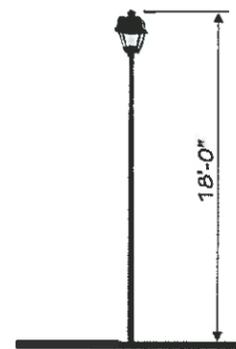 

SITE LIGHT FIXTURE
 HANOVER GRAND JEFERSON
 w/ 15' POLE

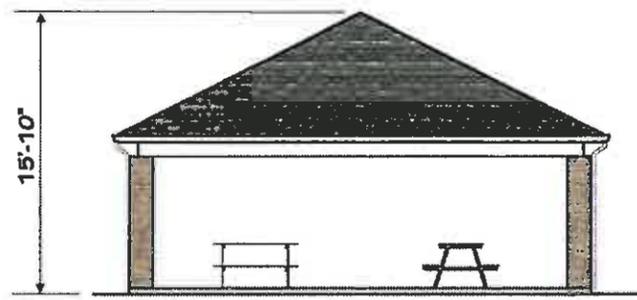

SIDE

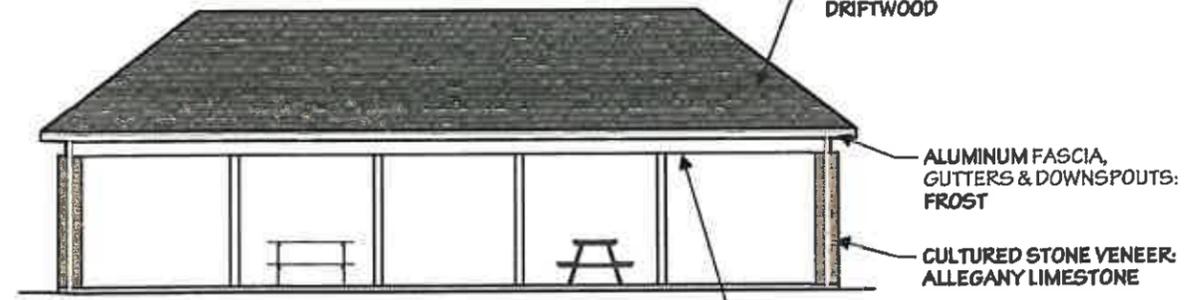

FRONT

SHELTER HOUSE ELEVATIONS

DIMENSIONAL SHINGLES: DRIFTWOOD
 ALUMINUM FASCIA, GUTTERS & DOWNSPOUTS: FROST
 CULTURED STONE VENEER: ALLEGANY LIMESTONE
 VINYL SOFFIT & CEILING: FROST

carpico design
 RYAN M. CARPICO ARCHITECT
 ryan@carpicodesign.com
 3885 TOWNSHIP RD. 70
 SOMERSET, OH 43783
 740.974.7119


LAMPLIGHTER SENIOR HOUSING II, LLC
LAMPLIGHTER SENIOR VILLAGE II
 LAMPLIGHTER DRIVE
 GROVE CITY, OH

DATE: 08/28/15
 PROJECT NO.: 015-016
 DRAWN BY: RMC


PUD-3



RYAN M. CARPICO
ARCHITECT
ryan@carpicodesign.com
5985 TOWNSHIP RD. 70
SOMERSET, OH 43785
740.974.7118

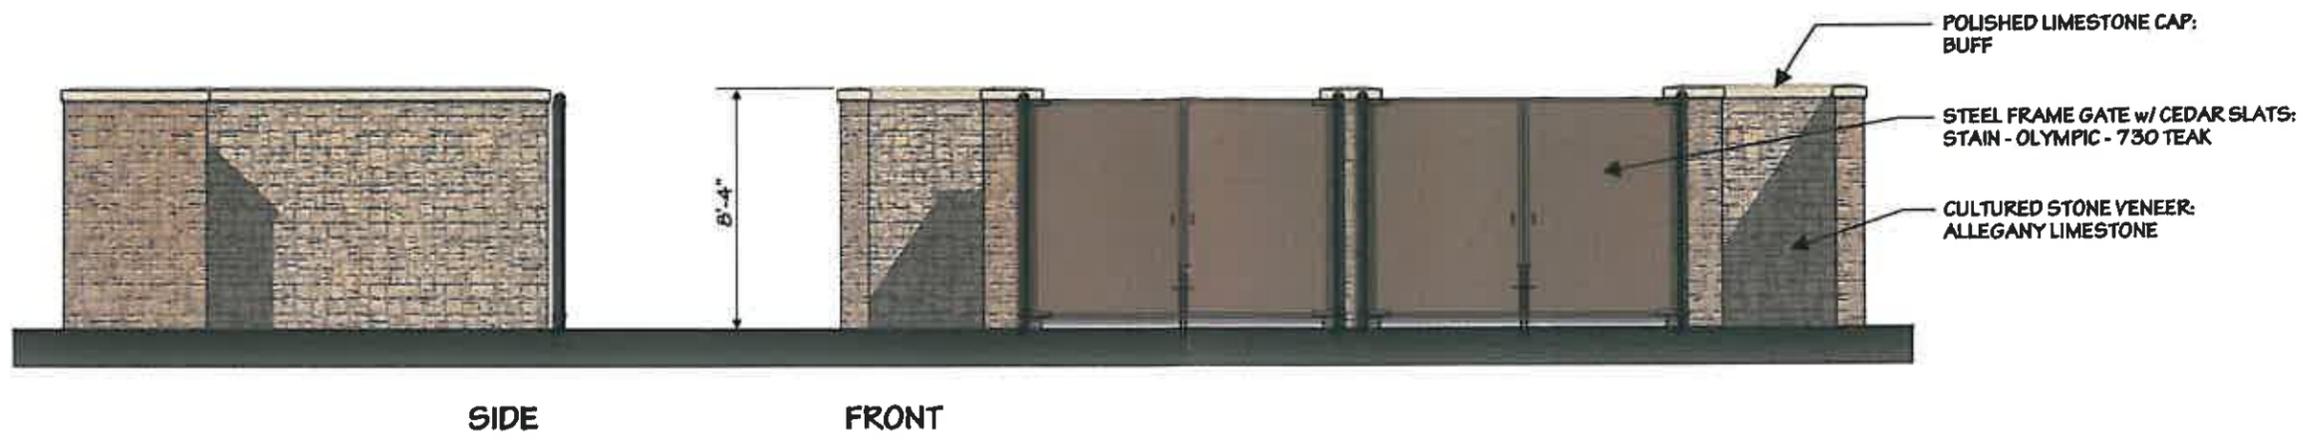

DUMPSTER ENCLOSURE ELEVATIONS

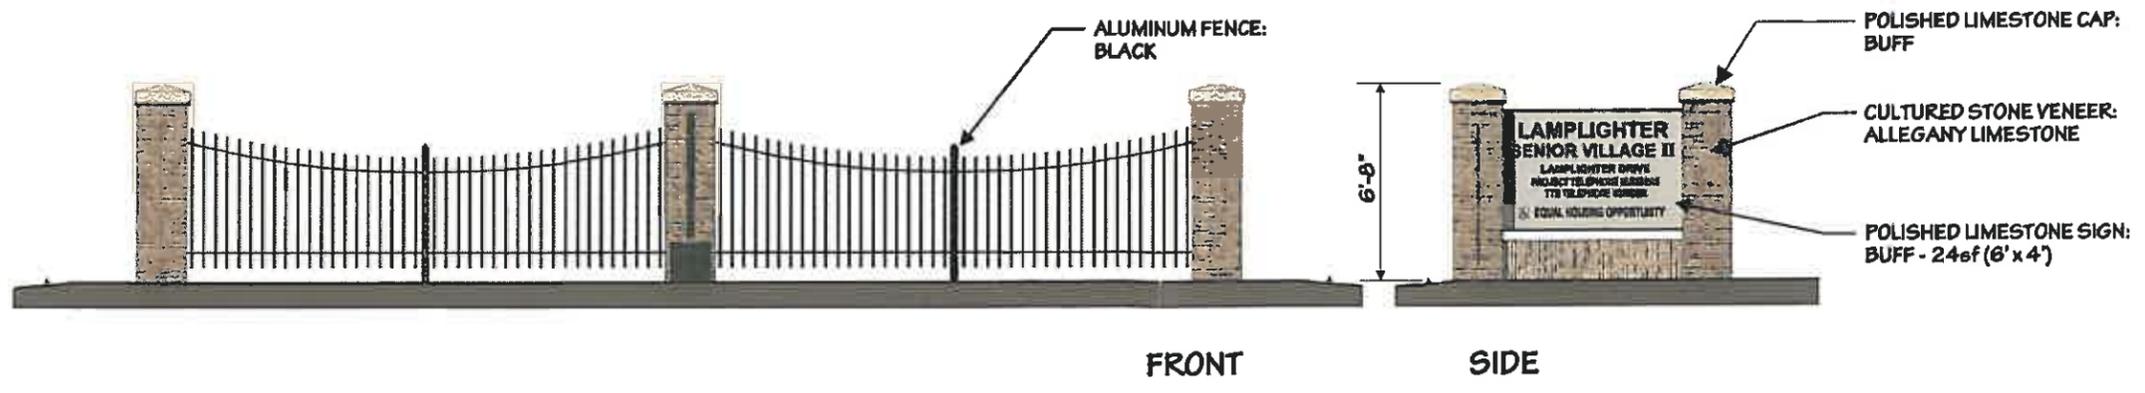

PROJECT SIGN ELEVATIONS

LAMPLIGHTER SENIOR HOUSING II, LLC
LAMPLIGHTER SENIOR VILLAGE II
LAMPLIGHTER DRIVE
GROVE CITY, OH

DATE: 06/28/15
PROJECT NO.: 015-016
DRAWN BY: RMC

PUD-4