



HIGH PROFILE SIDE ELEVATION
SCALE: 3/32" = 1'-0"
BUILDING 'A'


NOTE:
HIGH PROFILE ELEVATION
OCCURS AT STREET VIEW ONLY

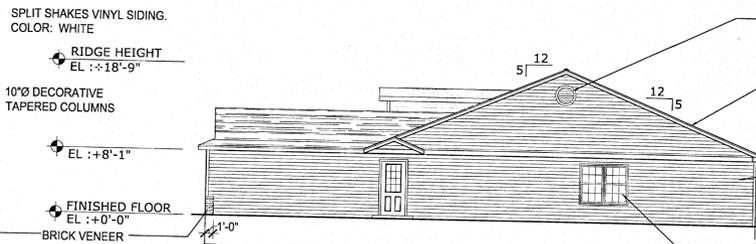


STANDARD SIDE ELEVATION
SCALE: 3/32" = 1'-0"
BUILDING 'A'

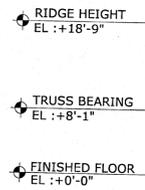

REAR ELEVATION
SCALE: 3/32" = 1'-0"
BUILDING 'A'

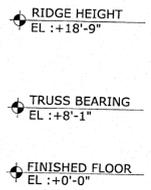

FRONT ELEVATION
SCALE: 3/32" = 1'-0"
BUILDING 'A'

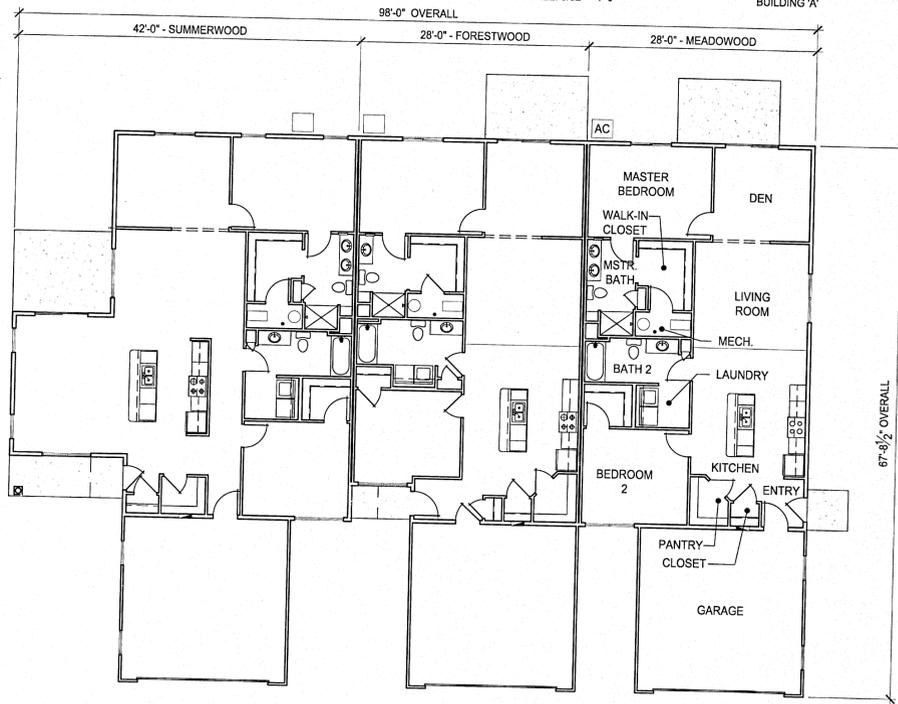

OVERALL FLOOR PLAN
SCALE: 3/32" = 1'-0"
BUILDING 'A'

UNIT INFORMATION

UNIT TYPE: 'FORESTWOOD'
FLOOR AREA:
1,713 S.F. (GROSS)
1,294 S.F. (LIVING)
BEDROOMS:
TWO (2)
BATHROOMS:
TWO (2)
GARAGE TYPE:
TWO (2) CARS

UNIT INFORMATION

UNIT TYPE: 'MEADOWWOOD'
FLOOR AREA:
1,746 S.F. (GROSS)
1,326 S.F. (LIVING)
BEDROOMS:
TWO (2)
BATHROOMS:
TWO (2)
GARAGE TYPE:
TWO (2) CARS


UNIT INFORMATION

UNIT TYPE: 'SUMMERWOOD'
FLOOR AREA:
2,040 S.F. (GROSS)
1,620 S.F. (LIVING)
BEDROOMS:
TWO (2)
BATHROOMS:
TWO (2)
GARAGE TYPE:
TWO (2) CARS

PRELIMINARY
NOTE!!!
THIS DRAWING IS
NOT FOR
CONSTRUCTION

revisions




23775 commerce
park road, suite 7
beachwood, ohio 44122
tel. 216 . 360 . 9441
www.byredwood.com

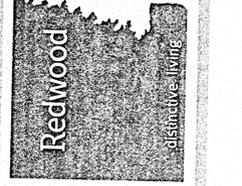


mamm
a.i.s. architects
3660 embassy parkway
fairlawn, ohio 44333
tel. 330 . 666 . 5770
fax. 330 . 666 . 8812
www.mamm-architects.com

drawing
3 UNIT BUILDING - 28' WIDE - TYPE 2
project no. 10815
date AUGUST 31, 2015
Scale AS NOTED
ASHWOOD GLEN
FRANKLIN COUNTY
GROVE CITY, OH
project


A1.1
sheet no.

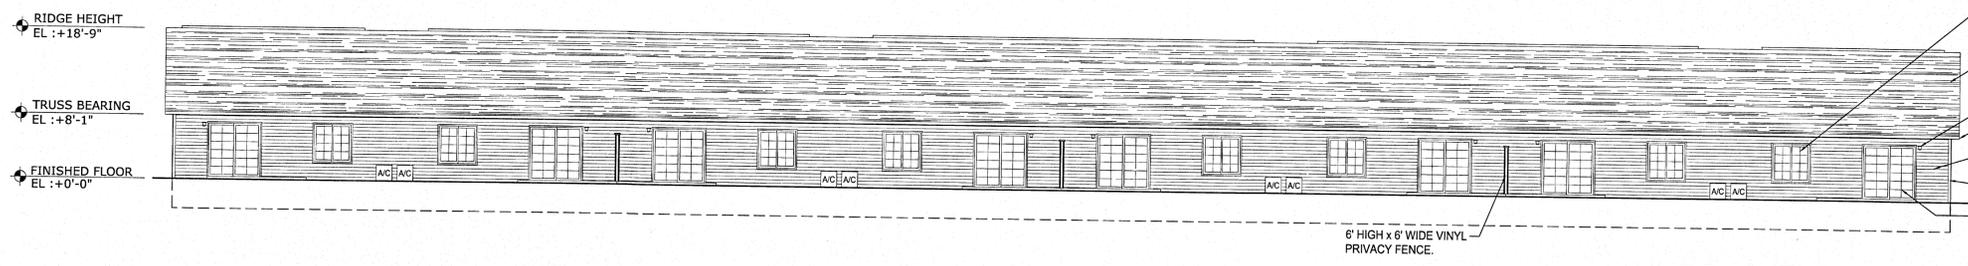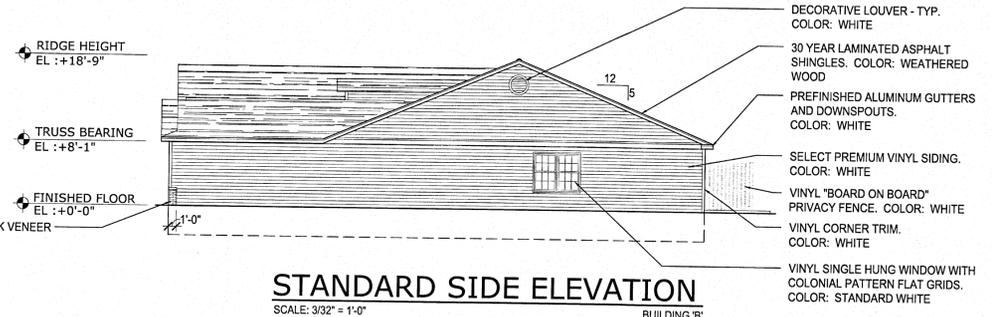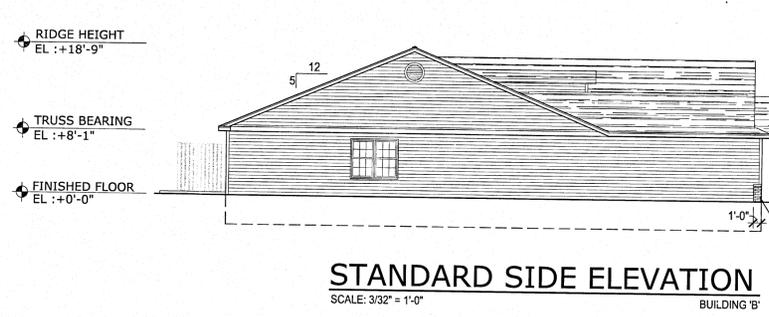

- VINYL 2-LITE SLIDER WINDOW WITH COLONIAL PATTERN FLAT GRIDS. COLOR: STANDARD WHITE
- DIMENSIONAL 30 YEAR LAMINATED ASPHALT SHINGLES. COLOR: WEATHERED WOOD
- INCANDESCENT LIGHT FIXTURE.
- PREFINISHED ALUMINUM GUTTERS AND DOWNSPOUTS. COLOR: WHITE
- HORIZONTAL PREMIUM VINYL SIDING. COLOR: WHITE
- VINYL CORNER TRIM. COLOR: WHITE

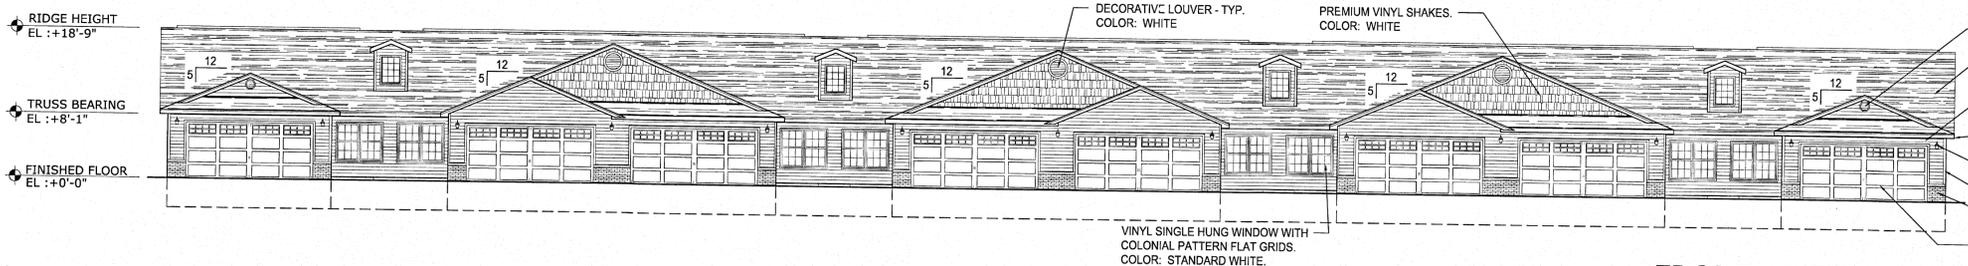

- DECORATIVE LOUVER - TYP. COLOR: WHITE
- DIMENSIONAL 30 YEAR LAMINATED ASPHALT SHINGLES. COLOR: WEATHERED WOOD
- HORIZONTAL PREMIUM VINYL SIDING. COLOR: WHITE
- PREFINISHED ALUMINUM GUTTERS AND DOWNSPOUTS. COLOR: WHITE
- INCANDESCENT LIGHT FIXTURE.
- VINYL CORNER TRIM. COLOR: WHITE
- BRICK VENEER
- RAISED PANEL PAN STEEL OVERHEAD GARAGE DOOR. COLOR: WHITE

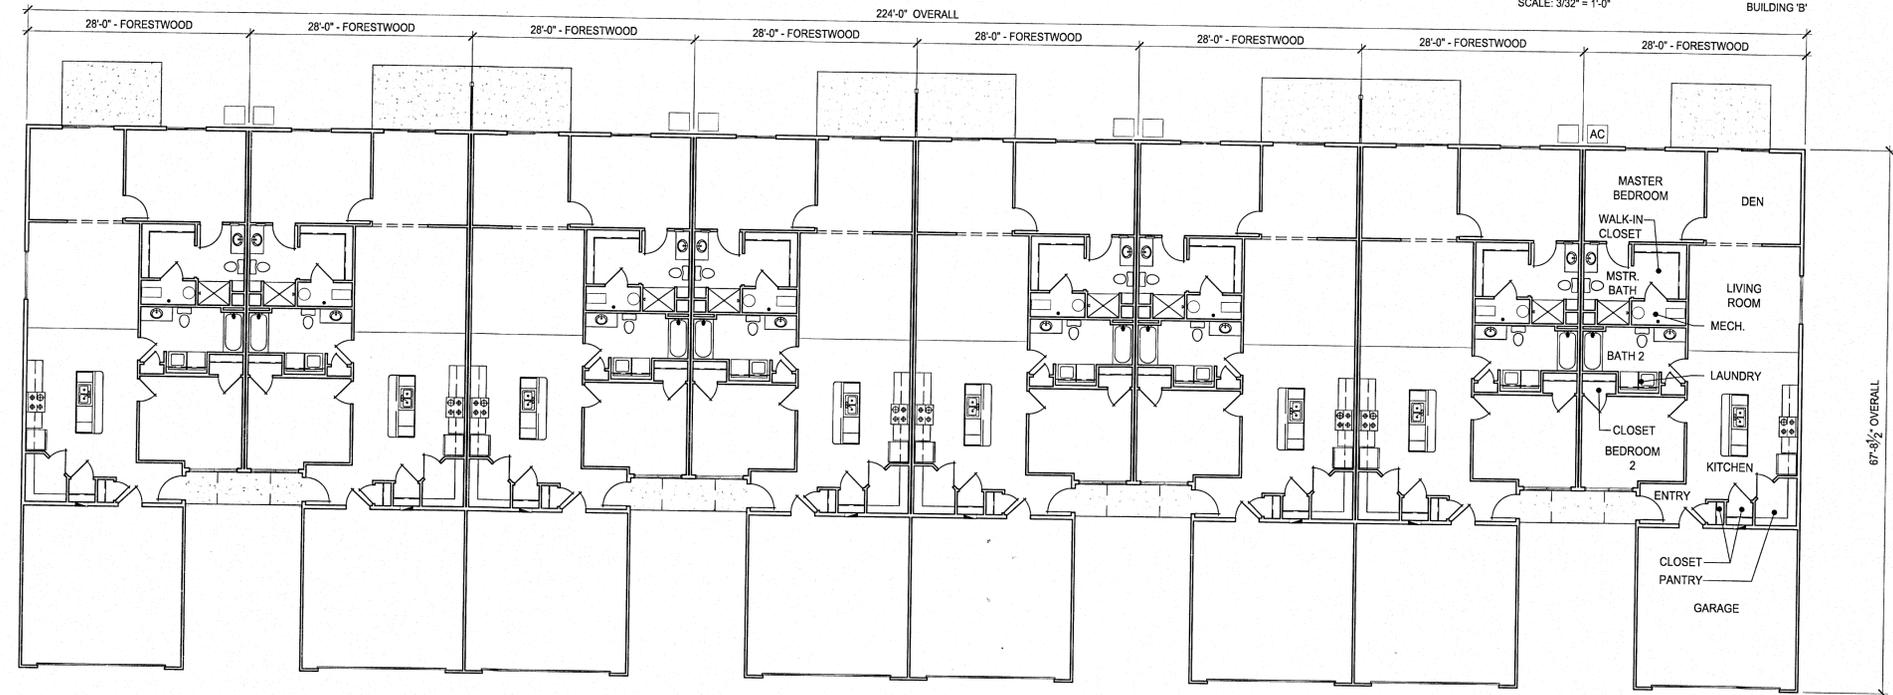


OVERALL FLOOR PLAN
SCALE: 3/32" = 1'-0"
BUILDING 'B'

UNIT INFORMATION	
UNIT TYPE:	'FORESTWOOD'
FLOOR AREA:	1,713 S.F. (GROSS) 1,294 S.F. (LIVING)
BEDROOMS:	TWO (2)
BATHROOMS:	TWO (2)
GARAGE TYPE:	TWO (2) CARS

PRELIMINARY
NOTE!!!
THIS DRAWING IS NOT FOR CONSTRUCTION

revisions

23775 commerce park road, suite 7
beachwood, ohio 44122
tel. 216 . 360 . 9441
www.byredwood.com

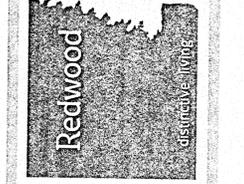

MANN architects
3660 embassy parkway
fairlawn, ohio 44333
tel. 330 . 666 . 5770
fax. 330 . 666 . 8812
www.mann-architects.com


scale AS NOTED

drawing 8 UNIT BUILDING - 28' WIDE - TYPE 2
project no. 10815
date AUGUST 31, 2015
ASHWOOD GLEN
FRANKLIN COUNTY
GROVE CITY, OH
project

A1.2
sheet no.


UNIT INFORMATION	UNIT INFORMATION	UNIT INFORMATION
UNIT TYPE: 'FORESTWOOD'	UNIT TYPE: 'MEADOWWOOD'	UNIT TYPE: 'SUMMERWOOD'
FLOOR AREA: 1,713 S.F. (GROSS) 1,294 S.F. (LIVING)	FLOOR AREA: 1,746 S.F. (GROSS) 1,326 S.F. (LIVING)	FLOOR AREA: 2,040 S.F. (GROSS) 1,620 S.F. (LIVING)
BEDROOMS: TWO (2)	BEDROOMS: TWO (2)	BEDROOMS: TWO (2)
BATHROOMS: TWO (2)	BATHROOMS: TWO (2)	BATHROOMS: TWO (2)
GARAGE TYPE: TWO (2) CARS	GARAGE TYPE: TWO (2) CARS	GARAGE TYPE: TWO (2) CARS

RIDGE HEIGHT
EL : +18'-9"
 TRUSS BEARING
EL : +8'-1"
 FINISHED FLOOR
EL : +0'-0"

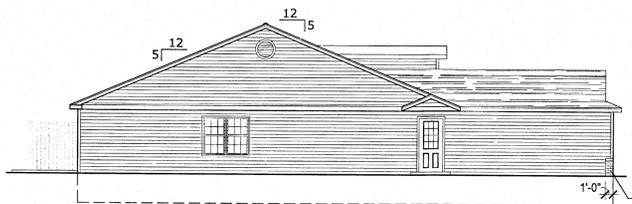


STANDARD SIDE ELEVATION
SCALE: 3/32" = 1'-0" BUILDING 'C'

RIDGE HEIGHT
EL : +18'-9"
 TRUSS BEARING
EL : +8'-1"
 FINISHED FLOOR
EL : +0'-0"

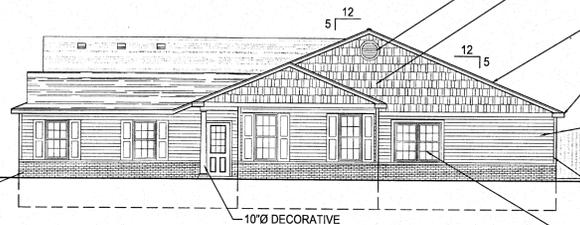


HIGH PROFILE SIDE ELEVATION
SCALE: 3/32" = 1'-0" BUILDING 'C'

- DECORATIVE LOUVER - TYP. COLOR: WHITE
- SPLIT SHAKES VINYL SIDING. COLOR: WHITE
- 30 YEAR LAMINATED ASPHALT SHINGLES. COLOR: WEATHERED WOOD
- PREFINISHED ALUMINUM GUTTERS AND DOWNSPOUTS. COLOR: WHITE
- SELECT PREMIUM VINYL SIDING. COLOR: WHITE
- VINYL "BOARD ON BOARD" PRIVACY FENCE. COLOR: WHITE
- VINYL CORNER TRIM. COLOR: WHITE
- VINYL SINGLE HUNG WINDOW WITH COLONIAL PATTERN FLAT GRIDS. COLOR: STANDARD WHITE

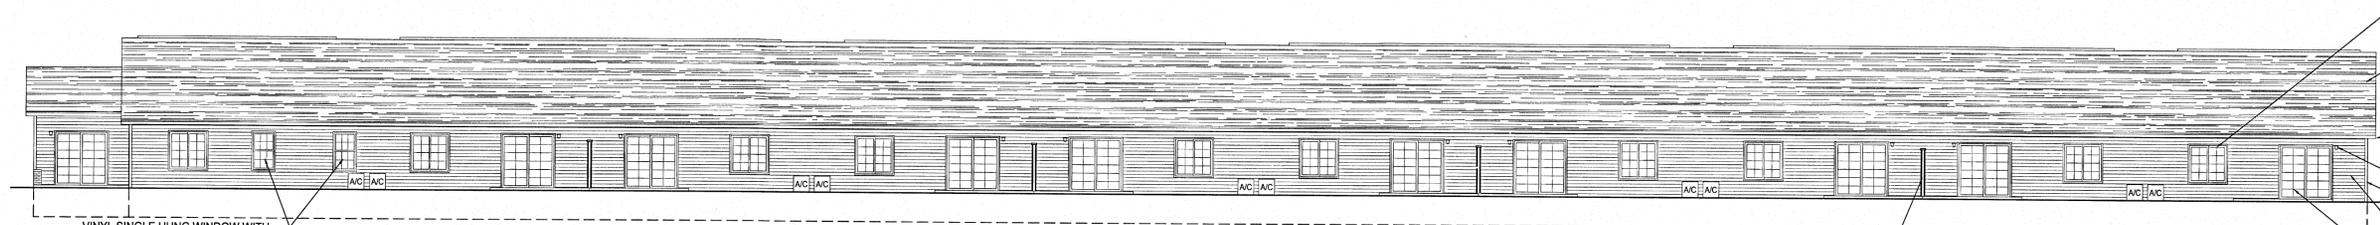


REAR ELEVATION
SCALE: 3/32" = 1'-0" BUILDING 'C'

- VINYL 2-LITE SLIDER WINDOW WITH COLONIAL PATTERN FLAT GRIDS. COLOR: STANDARD WHITE.
- DIMENSIONAL 30 YEAR LAMINATED ASPHALT SHINGLES. COLOR: WEATHERED WOOD
- PREFINISHED ALUMINUM GUTTERS AND DOWNSPOUTS. COLOR: WHITE
- INCANDESCENT LIGHT FIXTURE.
- VINYL CORNER TRIM. COLOR: WHITE
- HORIZONTAL PREMIUM VINYL SIDING. COLOR: WHITE
- 6'-6"x6'-8" SLIDING PATIO DOOR

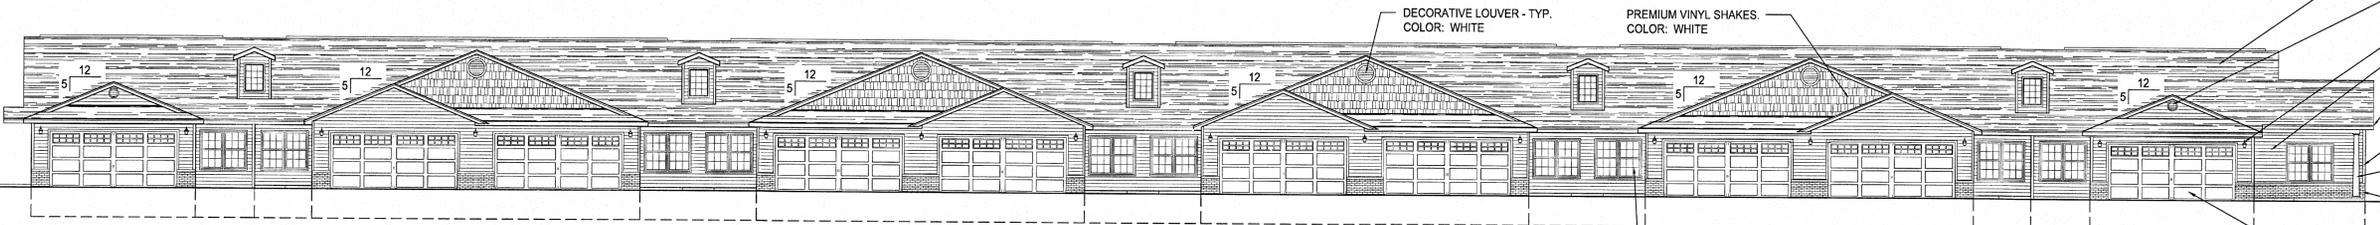

FRONT ELEVATION
SCALE: 3/32" = 1'-0" BUILDING 'C'

- 30 YEAR LAMINATED ASPHALT SHINGLES. COLOR: WEATHERED WOOD
- DECORATIVE LOUVER - TYP. COLOR: WHITE
- INCANDESCENT LIGHT FIXTURE.
- HORIZONTAL PREMIUM VINYL SIDING. COLOR: WHITE
- PREFINISHED ALUMINUM GUTTERS AND DOWNSPOUTS. COLOR: WHITE
- VINYL CORNER TRIM. COLOR: WHITE
- 10" DECORATIVE TAPERED COLUMN
- BRICK VENEER
- RAISED PANEL PAN STEEL OVERHEAD GARAGE DOOR. COLOR: WHITE

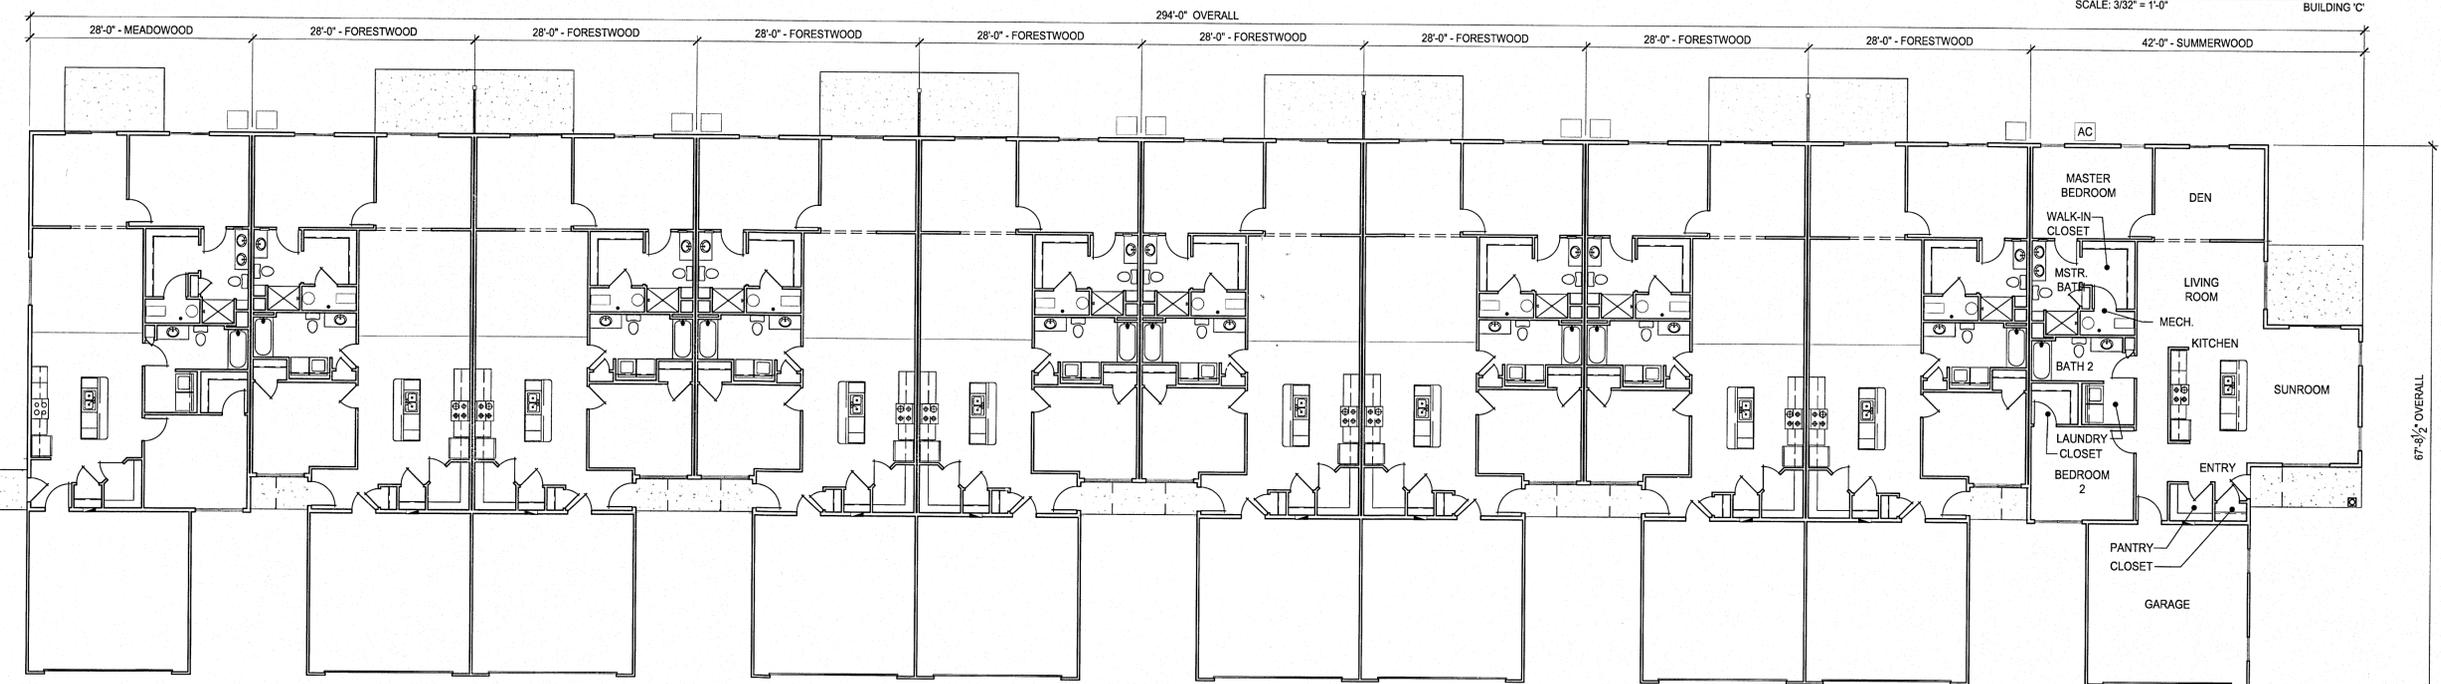


OVERALL FLOOR PLAN
SCALE: 3/32" = 1'-0" BUILDING 'C'

PRELIMINARY
NOTE!!!
THIS DRAWING IS NOT FOR CONSTRUCTION

revisions

23775 commerce
park road, suite 7
beachwood, ohio 44122
tel. 216 . 360 . 9441
www.byredwood.com

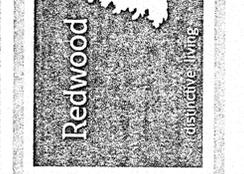

man
ARCHITECTS
3660 embassy parkway
fairlawn, ohio 44133
tel. 330 . 666 . 5770
fax. 330 . 666 . 8812
www.man-architects.com


drawing
10 UNIT BUILDING - 28' WIDE - TYPE 2
project no. 10815
date AUGUST 31, 2015
scale AS NOTED

ASHWOOD GLEN
FRANKLIN COUNTY
GROVE CITY, OH
project


A1.3
sheet no.

NOTE!!!
THIS DRAWING IS NOT FOR CONSTRUCTION


revisions

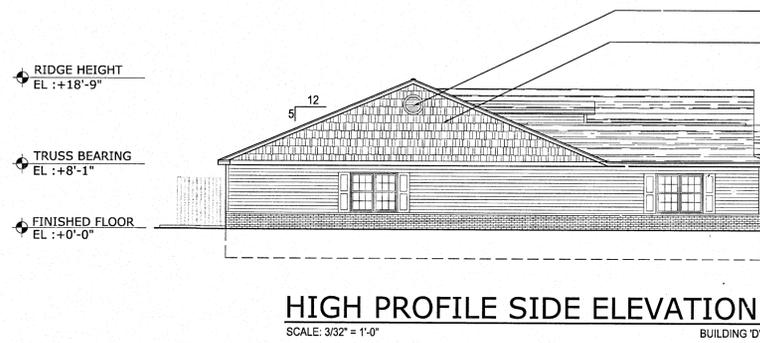


HIGH PROFILE SIDE ELEVATION
SCALE: 3/32" = 1'-0" BUILDING 'D'

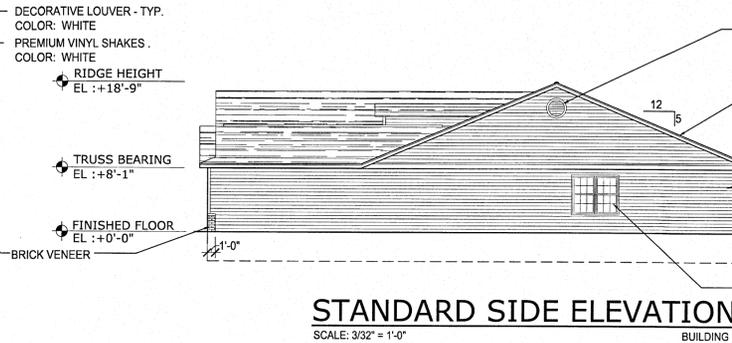


STANDARD SIDE ELEVATION
SCALE: 3/32" = 1'-0" BUILDING 'D'

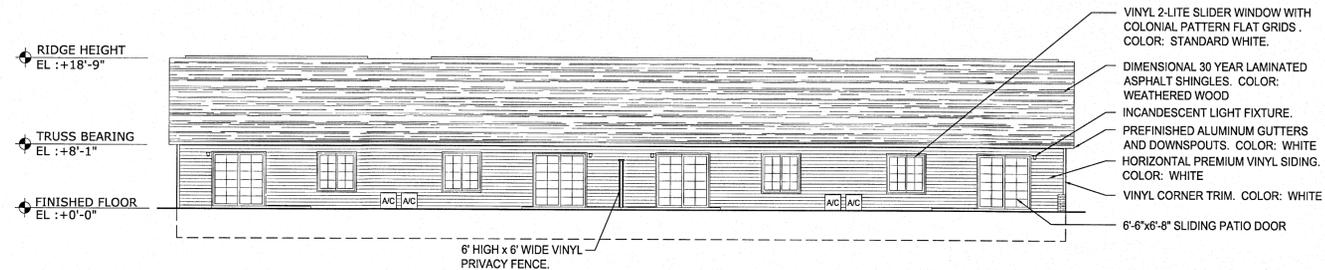

REAR ELEVATION
SCALE: 3/32" = 1'-0" BUILDING 'D'

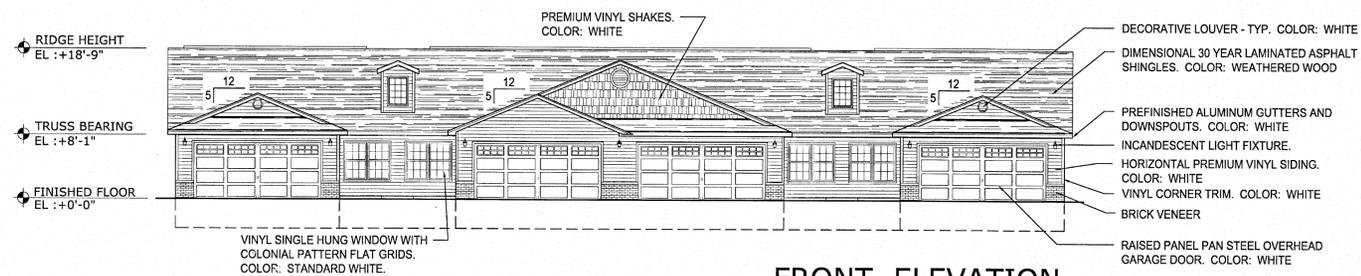

FRONT ELEVATION
SCALE: 3/32" = 1'-0" BUILDING 'D'

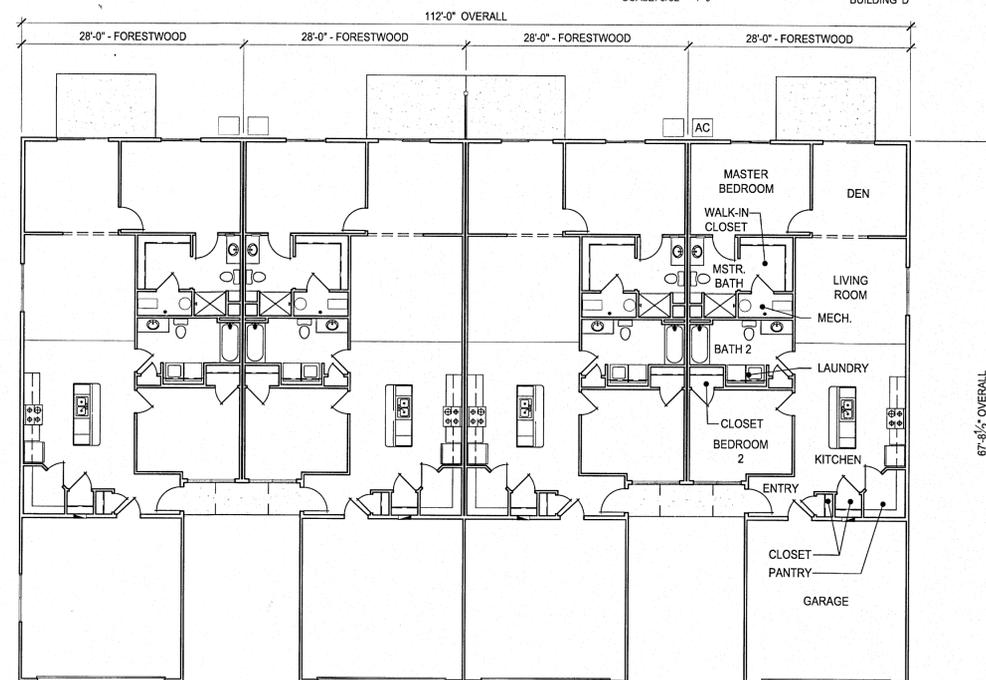

OVERALL FLOOR PLAN
SCALE: 3/32" = 1'-0" BUILDING 'D'

UNIT INFORMATION

UNIT TYPE: 'FORESTWOOD'
FLOOR AREA:
1,713 S.F. (GROSS)
1,294 S.F. (LIVING)
BEDROOMS:
TWO (2)
BATHROOMS:
TWO (2)
GARAGE TYPE:
TWO (2) CARS

23775 commerce
park road, suite 7
beachwood, ohio 44122
tel. 216 . 360 . 9441
www.byredwood.com





mann
ARCHITECTS
3660 embassy parkway
fairlawn, ohio 44333
tel. 330 . 666 . 5770
fax. 330 . 666 . 8812
www.mann-architects.com

drawing
4 UNIT BUILDING - 28' WIDE - TYPE 2
project no. 10815
date AUGUST 31, 2015
scale AS NOTED
ASHWOOD GLEN
FRANKLIN COUNTY
GROVE CITY, OH
project

A1.4
sheet no.


PRELIMINARY

NOTE!!!
THIS DRAWING IS
NOT FOR
CONSTRUCTION

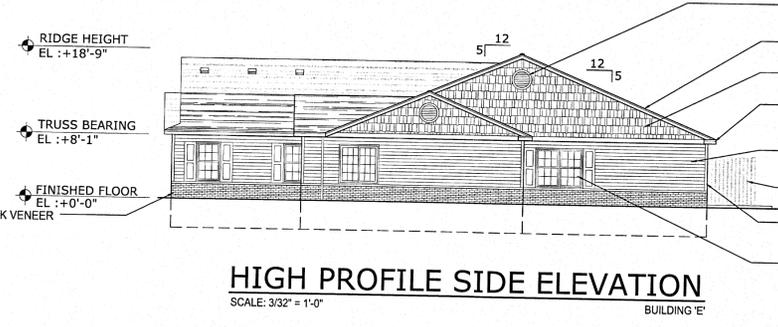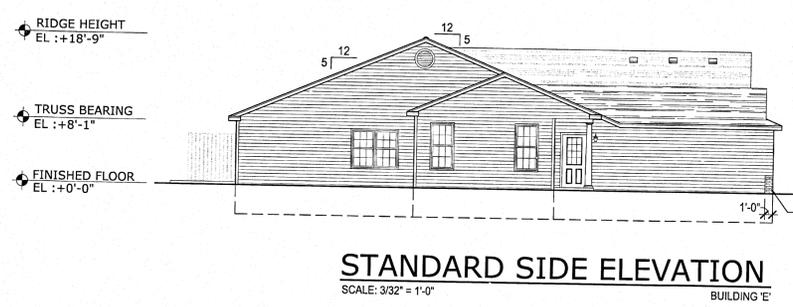


- DECORATIVE LOUVER - TYP. COLOR: WHITE
- 30 YEAR LAMINATED ASPHALT SHINGLES. COLOR: WEATHERED WOOD
- PREMIUM VINYL SHAKES. COLOR: WHITE
- PREFINISHED ALUMINUM GUTTERS AND DOWNSPOUTS. COLOR: WHITE
- SELECT PREMIUM VINYL SIDING. COLOR: WHITE
- VINYL "BOARD ON BOARD" PRIVACY FENCE. COLOR: WHITE
- VINYL CORNER TRIM. COLOR: WHITE
- VINYL SINGLE HUNG WINDOW WITH COLONIAL PATTERN FLAT GRIDS. COLOR: STANDARD WHITE

- RIDGE HEIGHT EL: +18'-9"
- TRUSS BEARING EL: +8'-1"
- FINISHED FLOOR EL: +0'-0"

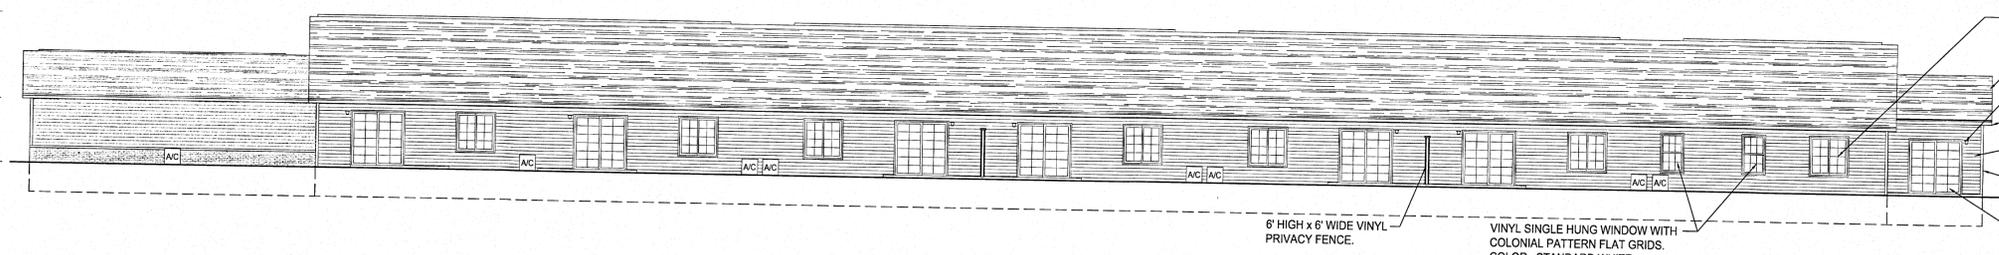


- VINYL 2-LITE SLIDER WINDOW WITH COLONIAL PATTERN FLAT GRIDS. COLOR: STANDARD WHITE.
- 30 YEAR LAMINATED ASPHALT SHINGLES. COLOR: WEATHERED WOOD
- INCANDESCENT LIGHT FIXTURE
- PREFINISHED ALUMINUM GUTTERS AND DOWNSPOUTS. COLOR: WHITE
- HORIZONTAL PREMIUM VINYL SIDING. COLOR: WHITE
- VINYL CORNER TRIM. COLOR: WHITE
- 6'-6" x 6'-8" SLIDING PATIO DOOR

- RIDGE HEIGHT EL: +18'-9"
- TRUSS BEARING EL: +8'-1"
- FINISHED FLOOR EL: +0'-0"

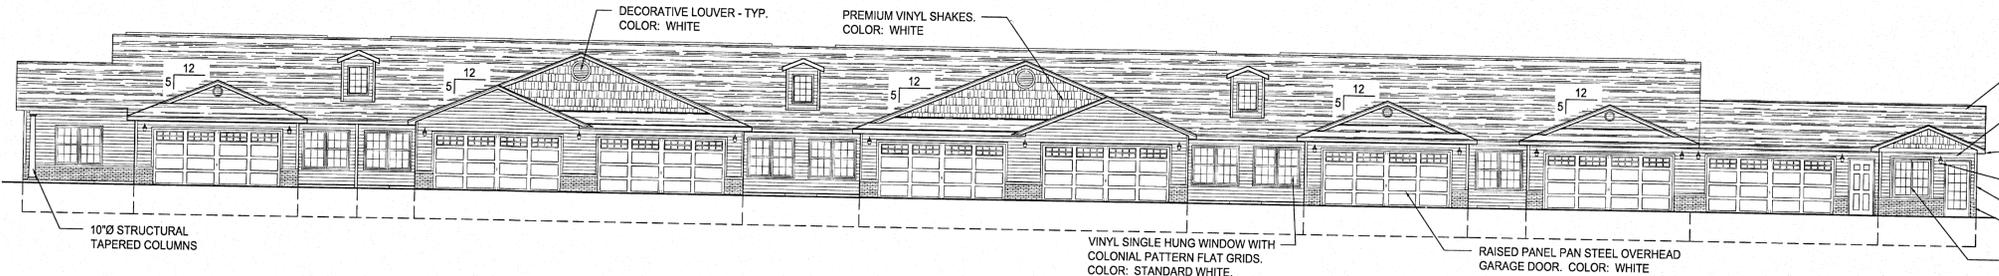

- DIMENSIONAL 30 YEAR LAMINATED ASPHALT SHINGLES. COLOR: WEATHERED WOOD
- HORIZONTAL PREMIUM VINYL SIDING. COLOR: WHITE
- PREFINISHED ALUMINUM GUTTERS AND DOWNSPOUTS. COLOR: WHITE
- INCANDESCENT LIGHT FIXTURE
- VINYL CORNER TRIM. COLOR: WHITE
- BRICK VENEER
- VINYL 2-LITE SLIDER WINDOW WITH COLONIAL PATTERN FLAT GRIDS. COLOR: STANDARD WHITE.

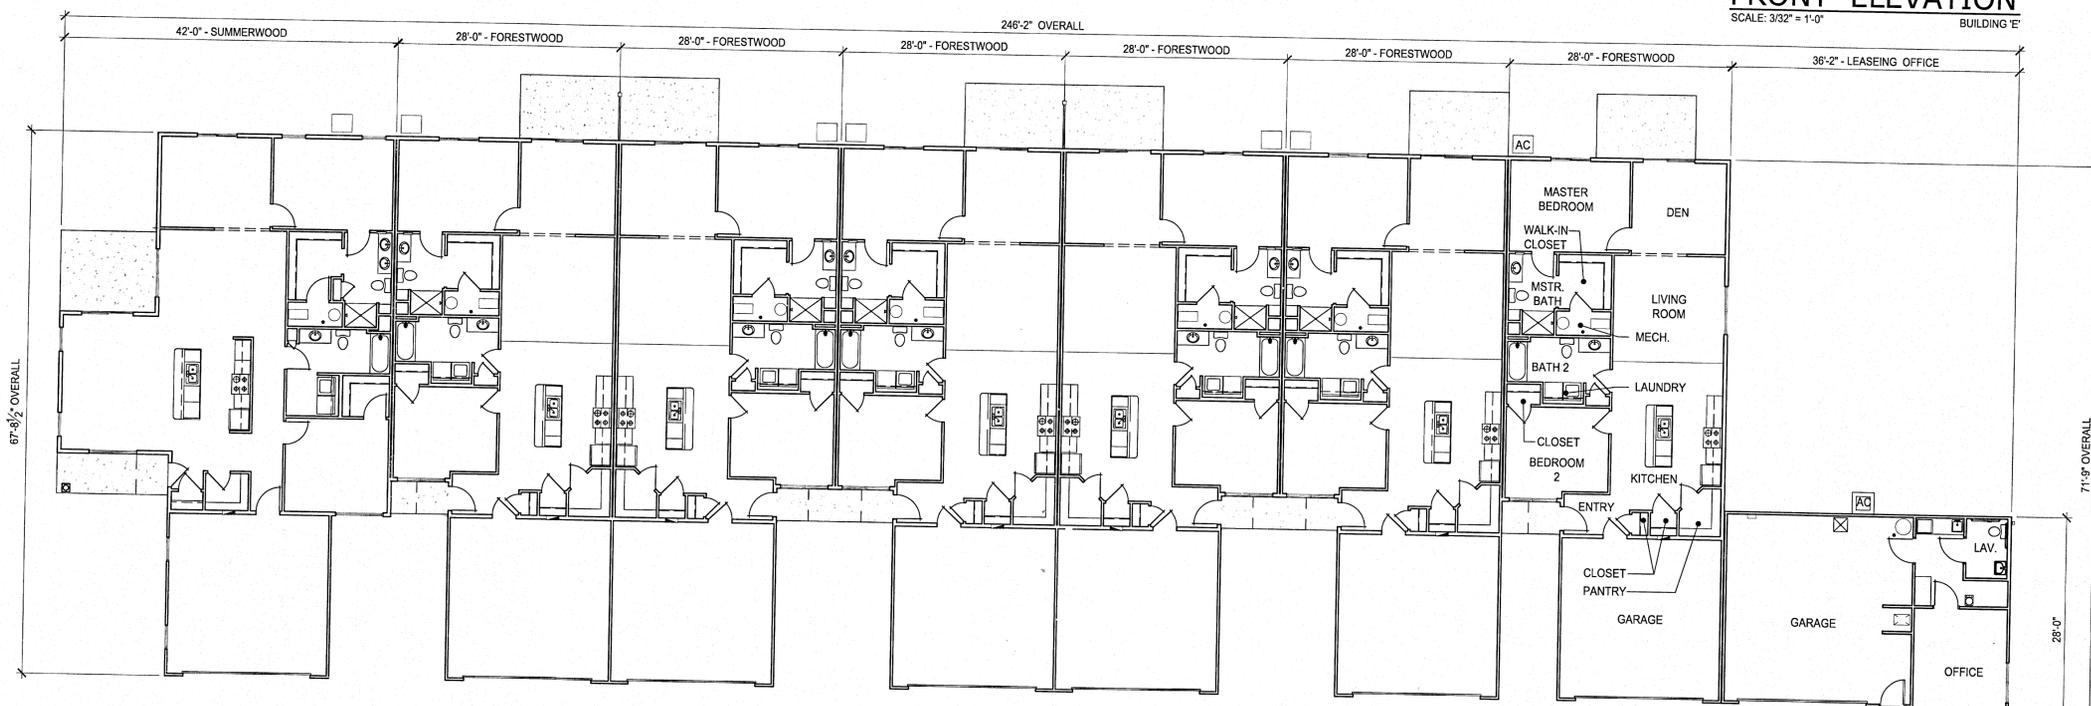


UNIT INFORMATION	
UNIT TYPE:	'FORESTWOOD'
FLOOR AREA:	1,713 S.F. (GROSS) 1,294 S.F. (LIVING)
BEDROOMS:	TWO (2)
BATHROOMS:	TWO (2)
GARAGE TYPE:	TWO (2) CARS

UNIT INFORMATION	
UNIT TYPE:	'SUMMERWOOD'
FLOOR AREA:	2,040 S.F. (GROSS) 1,620 S.F. (LIVING)
BEDROOMS:	TWO (2)
BATHROOMS:	TWO (2)
GARAGE TYPE:	TWO (2) CARS

revisions

23775 commerce park road, suite 7 beachwood, ohio 44122 tel. 216 . 360 . 9441 www.byredwood.com

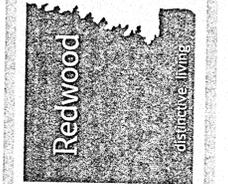


3680 embassy parkway fairlawn, ohio 44333 tel. 330 . 666 . 5770 fax. 330 . 666 . 8812 www.mann-architects.com

scale AS NOTED


7 UNIT BUILDING - 28' WIDE - TYPE 2 project no. 10815 date AUGUST 31, 2015 ASHWOOD GLEN FRANKLIN COUNTY GROVE CITY, OH project

A1.5 sheet no.


NOTE!!!
THIS DRAWING IS NOT FOR CONSTRUCTION

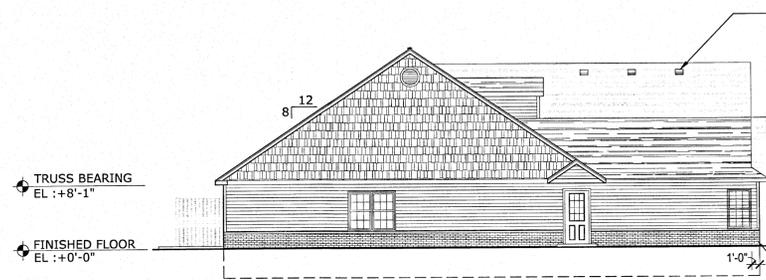


HIGH PROFILE SIDE ELEVATION
SCALE: 3/32" = 1'-0"

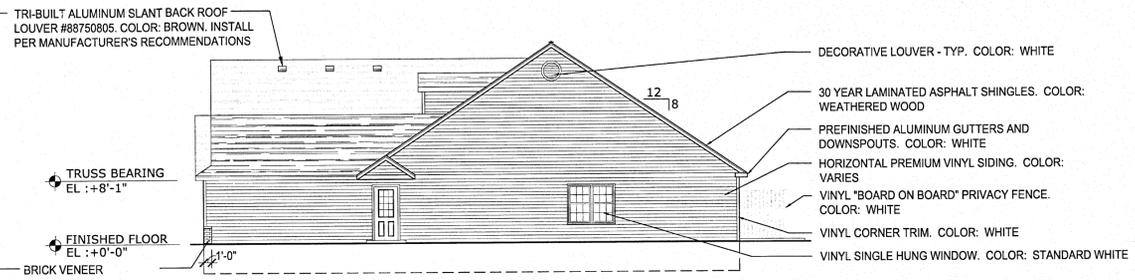


STD. SIDE ELEVATION
SCALE: 3/32" = 1'-0"

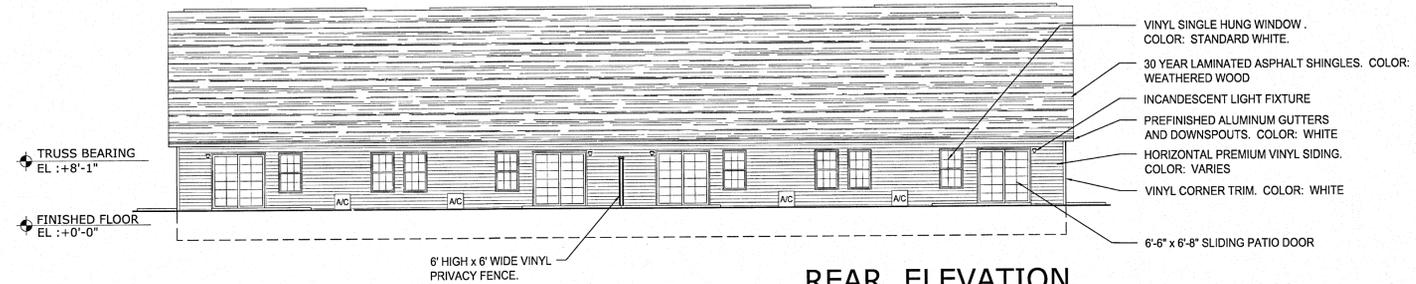

REAR ELEVATION
SCALE: 3/32" = 1'-0"

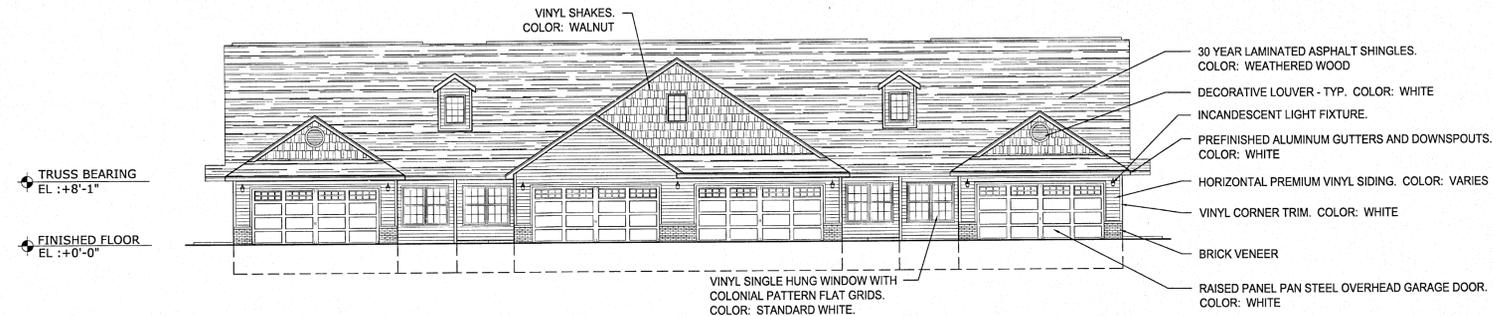

FRONT ELEVATION
SCALE: 3/32" = 1'-0"

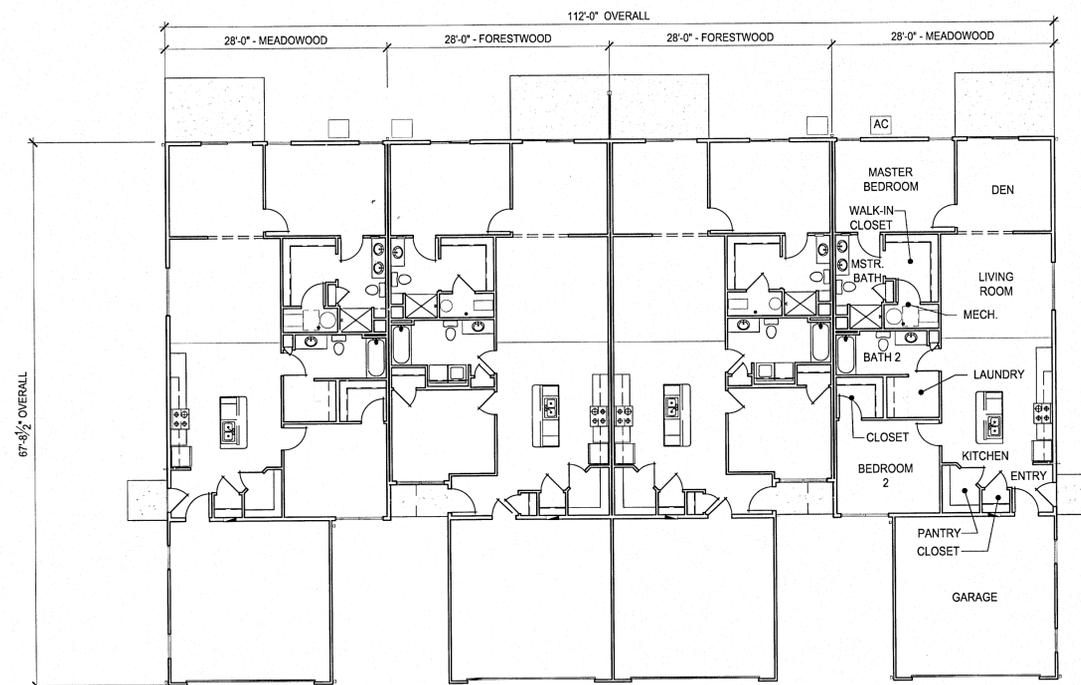


OVERALL FLOOR PLAN
SCALE: 3/32" = 1'-0"

UNIT INFORMATION	
UNIT TYPE:	'MEADOWOOD' HIGH END
FLOOR AREA:	1,746 S.F. (GROSS) 1,326 S.F. (LIVING)
BEDROOMS:	TWO (2)
BATHROOMS:	TWO (2)
GARAGE TYPE:	TWO (2) CARS

UNIT INFORMATION	
UNIT TYPE:	'FORESTWOOD' HIGH END
FLOOR AREA:	1,713 S.F. (GROSS) 1,294 S.F. (LIVING)
BEDROOMS:	TWO (2)
BATHROOMS:	TWO (2)
GARAGE TYPE:	TWO (2) CARS

revisions

23775 commerce
park road, suite 7
beachwood, ohio 44122
tel. 216 . 360 . 9441
www.byredwood.com

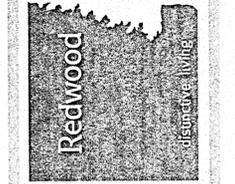


mann
ARCHITECTS
3660 embassy parkway
fairlawn, ohio 44133
tel. 330 . 666 . 5770
fax. 330 . 666 . 8812
www.mann-architects.com

drawing
7 UNIT BUILDING - 28' WIDE - TYPE 2
project no. 10815
scale AS NOTED
date AUGUST 31, 2015
ASHWOOD GLEN
FRANKLIN COUNTY
GROVE CITY, OH
project

A1.5a
sheet no.

NOTE!!!
THIS DRAWING IS NOT FOR CONSTRUCTION


revisions

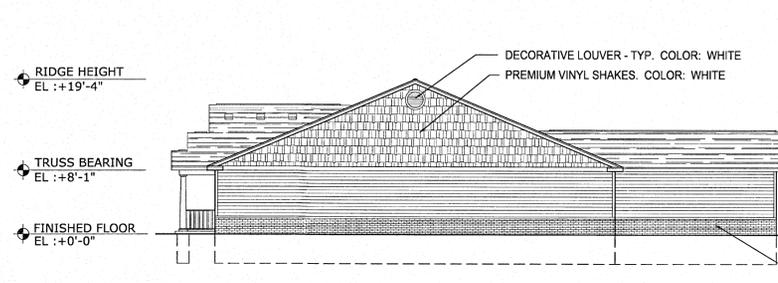

HIGH PROFILE SIDE ELEVATION


SCALE: 3/32" = 1'-0" BUILDING "F"

NOTE:
 HIGH PROFILE ELEVATION OCCURS AT STREET VIEW ONLY

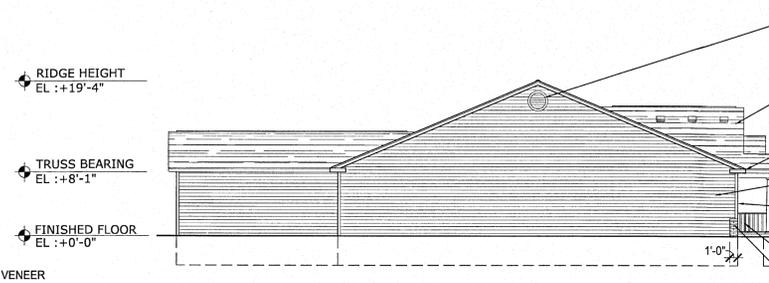


STANDARD SIDE ELEVATION

SCALE: 3/32" = 1'-0" BUILDING "F"

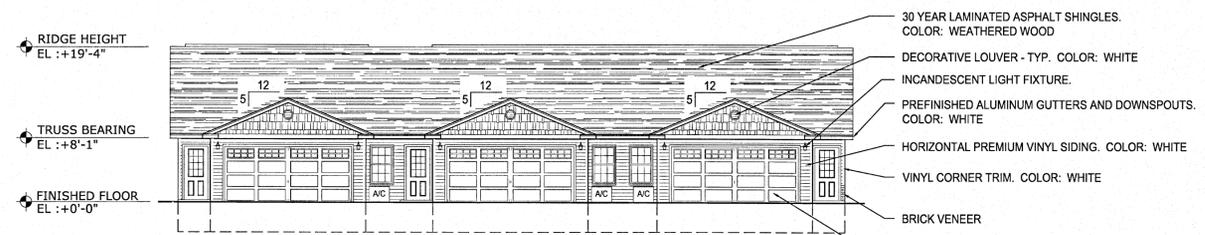


REAR ELEVATION

SCALE: 3/32" = 1'-0" BUILDING "F"

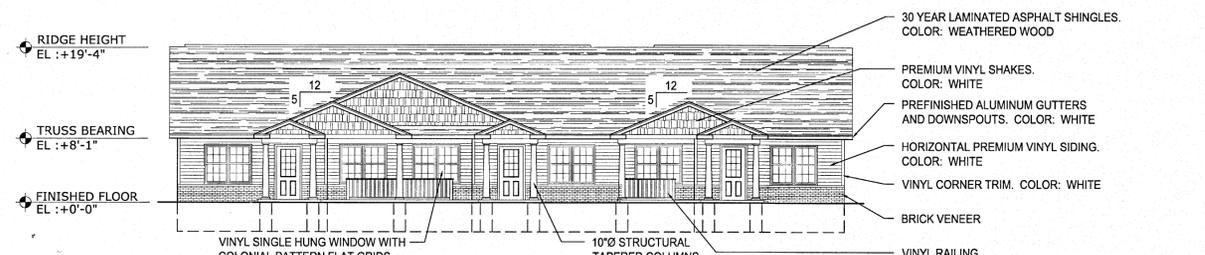

FRONT ELEVATION

SCALE: 3/32" = 1'-0" BUILDING "F"

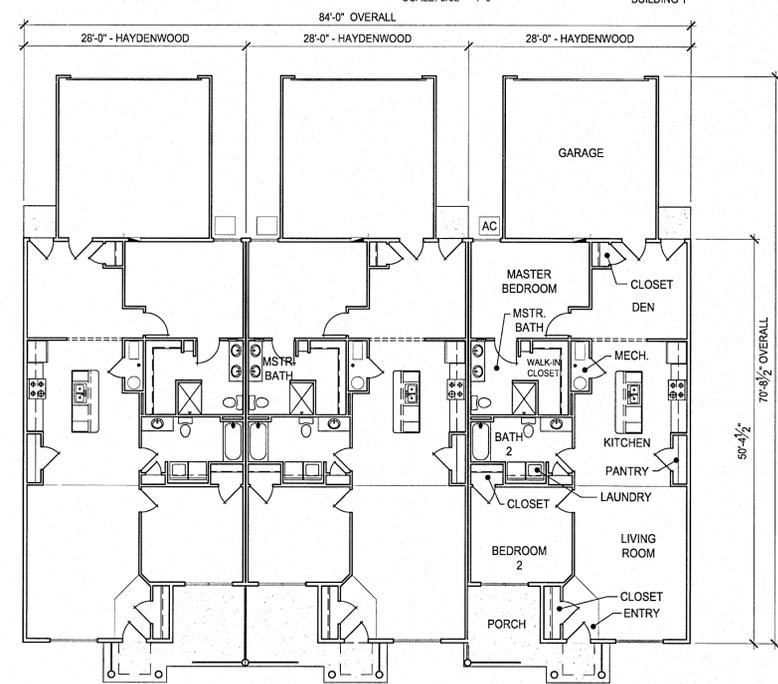

OVERALL FLOOR PLAN

SCALE: 3/32" = 1'-0" BUILDING "F"

UNIT INFORMATION	
UNIT TYPE:	'HAYDENWOOD'
FLOOR AREA:	1,744 S.F. (GROSS) 1,346 S.F. (LIVING)
BEDROOMS:	TWO (2)
BATHROOMS:	TWO (2)
GARAGE TYPE:	TWO (2) CARS

23775 commerce
 park road, suite 7
 beachwood, ohio 44122
 tel. 216 . 360 . 9441
 www.byredwood.com








mann
 architects
 3660 embassy parkway
 fairlawn, ohio 44333
 tel. 330 . 666 . 5770
 fax. 330 . 666 . 8812
 www.mann-architects.com

drawing
3 UNIT BUILDING - 28' WIDE - TYPE HAYDENWOOD
 project no. 10815
 date AUGUST 31, 2015
 scale AS NOTED
ASHWOOD GLEN
 FRANKLIN COUNTY
 GROVE CITY, OH
 project

A1.6
 sheet no.


NOTE!!!
THIS DRAWING IS NOT FOR CONSTRUCTION

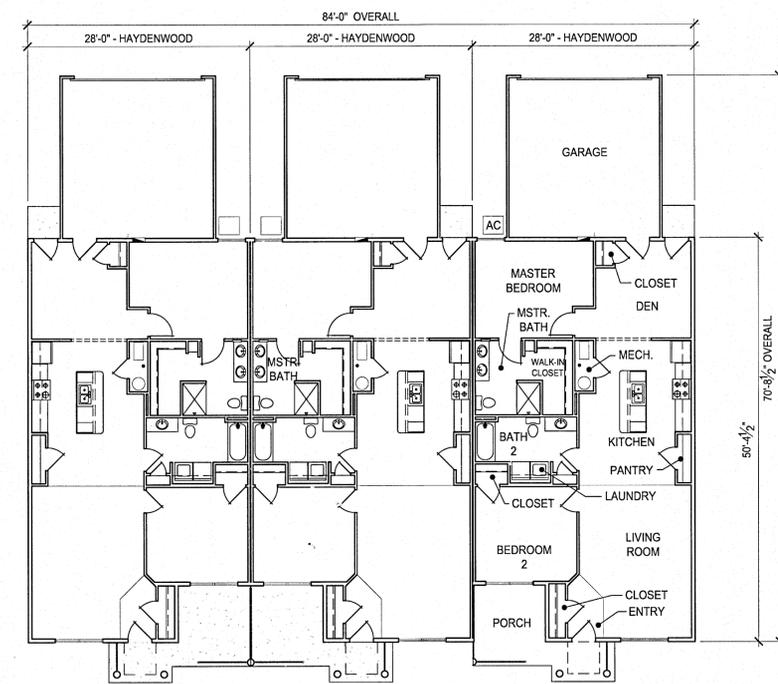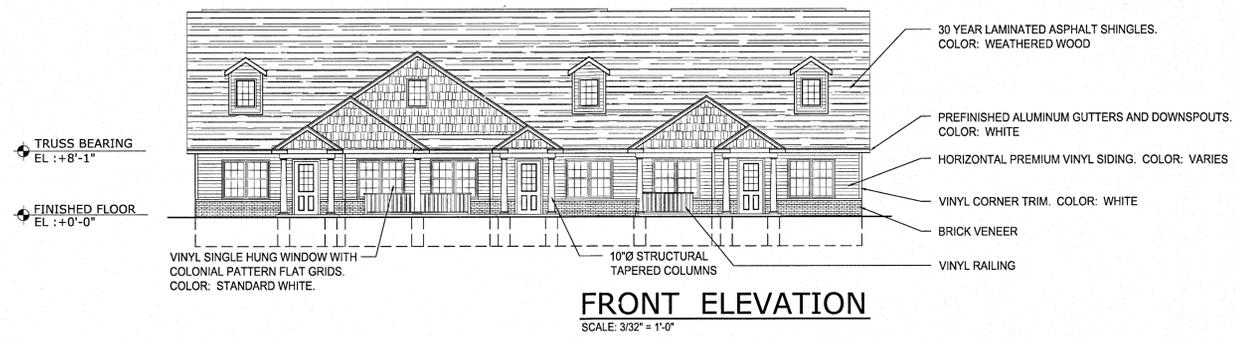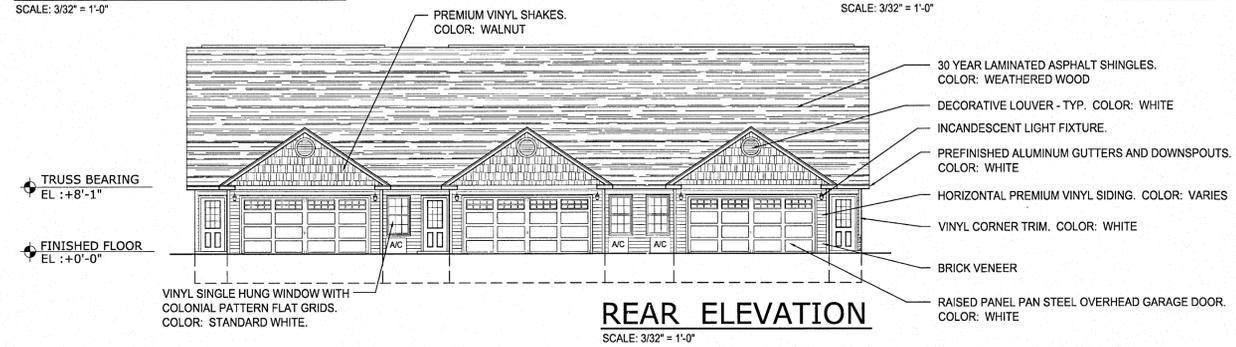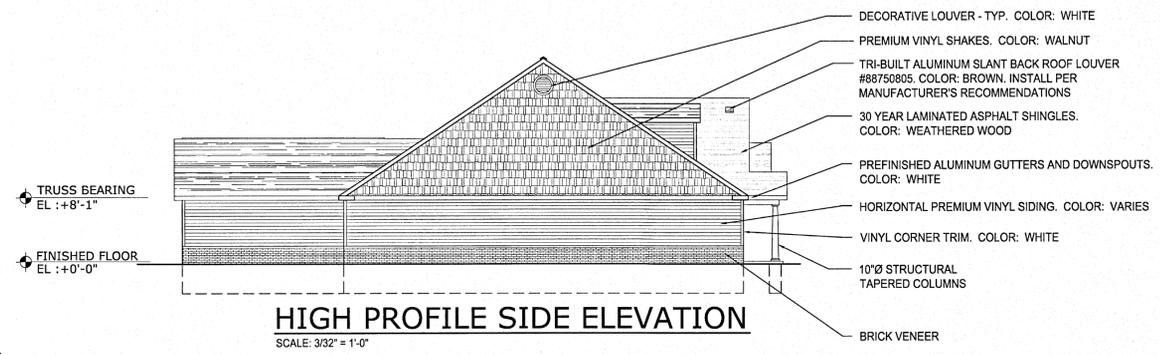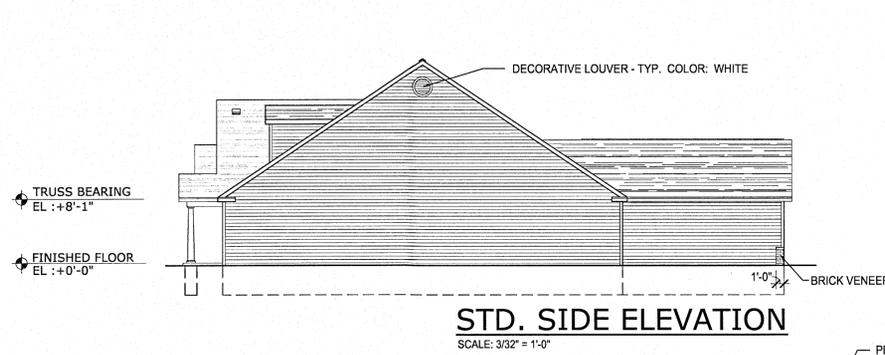

UNIT INFORMATION	
UNIT TYPE:	'HAYDENWOOD' HIGH END
FLOOR AREA:	1,744 S.F. (GROSS) 1,346 S.F. (LIVING)
BEDROOMS:	TWO (2)
BATHROOMS:	TWO (2)
GARAGE TYPE:	TWO (2) CARS

revisions

23775 commerce
 park road, suite 7
 beachwood, ohio 44122
 tel. 216 . 360 . 9441
 www.byredwood.com

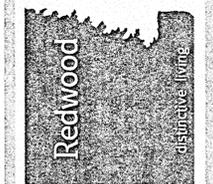

mann
 architects

3660 embassy parkway
 fairlawn, ohio 44333
 tel. 330 . 666 . 5770
 fax. 330 . 666 . 8812
 www.mann-architects.com


drawing
 3 UNIT BUILDING - 28' WIDE - TYPE HAYDENWOOD
 project no. 10815
 date AUGUST 31, 2015
 scale AS NOTED

ASHWOOD GLEN
 FRANKLIN COUNTY
 GROVE CITY, OH

A1.6a
 sheet no.


NOTE!!!
THIS DRAWING IS NOT FOR CONSTRUCTION

revisions

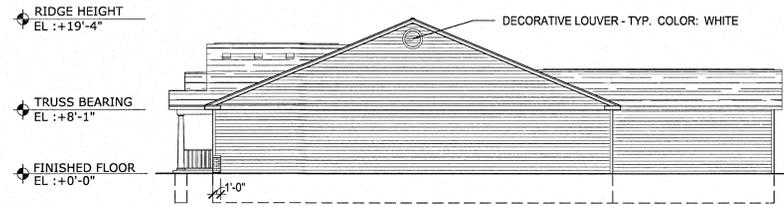

STANDARD SIDE ELEVATION


SCALE: 3/32" = 1'-0" BUILDING 'G'

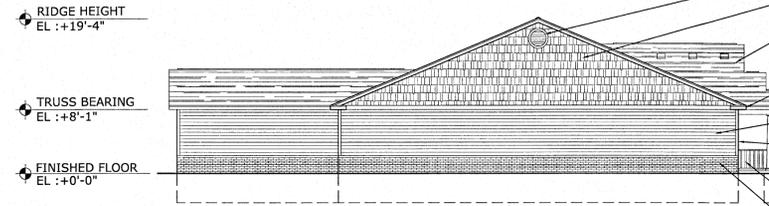

HIGH PROFILE SIDE ELEVATION

SCALE: 3/32" = 1'-0" BUILDING 'G'

NOTE:
HIGH PROFILE ELEVATION OCCURS AT STREET VIEW ONLY

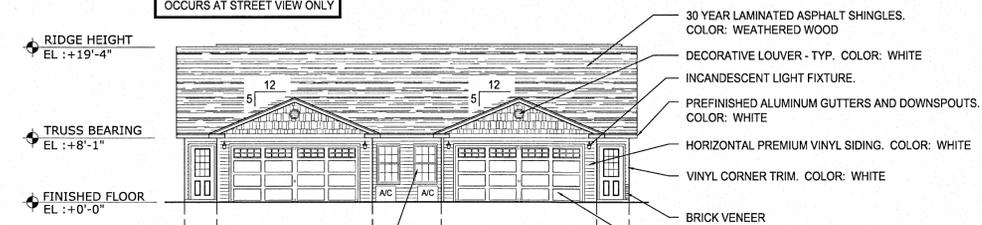


REAR ELEVATION

SCALE: 3/32" = 1'-0" BUILDING 'G'



FRONT ELEVATION

SCALE: 3/32" = 1'-0" BUILDING 'G'

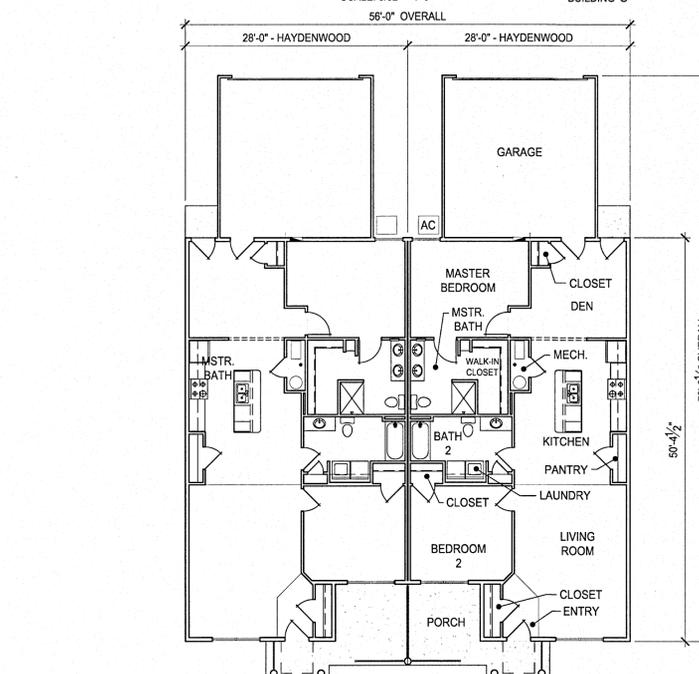

OVERALL FLOOR PLAN

SCALE: 3/32" = 1'-0" BUILDING 'G'

UNIT INFORMATION	
UNIT TYPE:	'HAYDENWOOD'
FLOOR AREA:	1,744 S.F. (GROSS) 1,346 S.F. (LIVING)
BEDROOMS:	TWO (2)
BATHROOMS:	TWO (2)
GARAGE TYPE:	TWO (2) CARS


23775 commerce
park road, suite 7
beachwood, ohio 44122
tel. 216 . 360 . 9441
www.byredwood.com



m m m
architects
3660 embassy parkway
fairlawn, ohio 44133
tel. 330 . 666 . 5770
fax. 330 . 666 . 8812
www.mann-architects.com


drawing
2 UNIT BUILDING - 28' WIDE - TYPE HAYDENWOOD
project no. 10815
date AUGUST 31, 2015
scale AS NOTED
ASHWOOD GLEN
FRANKLIN COUNTY
GROVE CITY, OH
project

A1.7
sheet no.

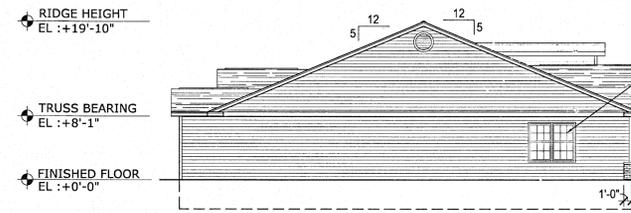


STD. SIDE ELEVATION

SCALE: 3/32" = 1'-0" BUILDING 'H'

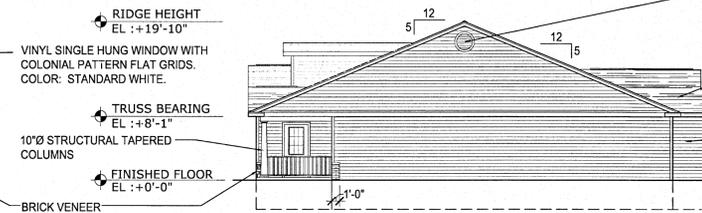


STD. SIDE ELEVATION

SCALE: 3/32" = 1'-0" BUILDING 'H'

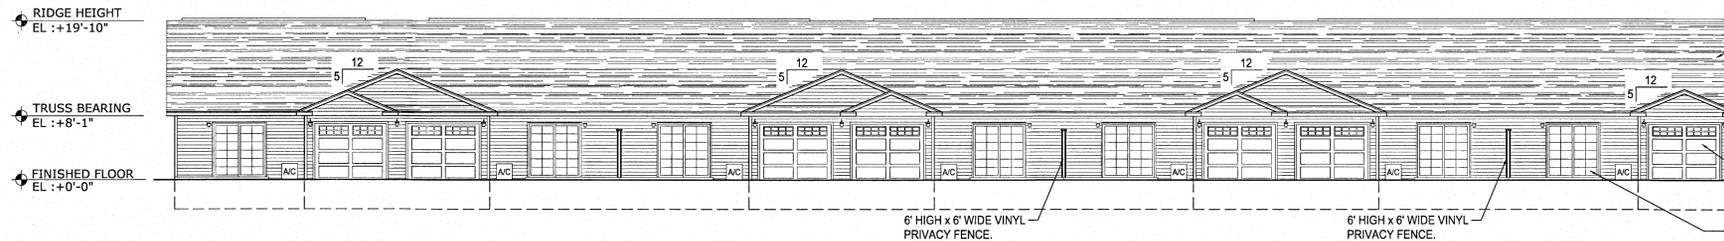


REAR ELEVATION

SCALE: 3/32" = 1'-0" BUILDING 'H'

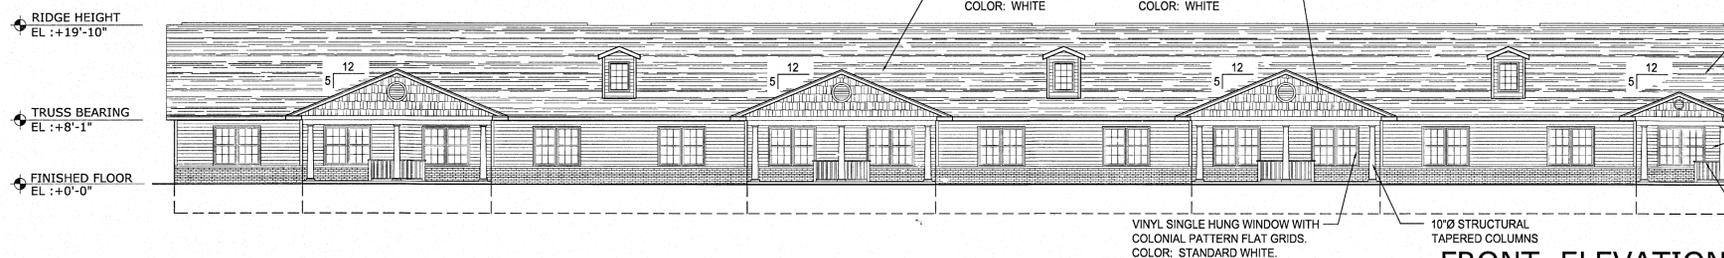

FRONT ELEVATION

SCALE: 3/32" = 1'-0" BUILDING 'H'

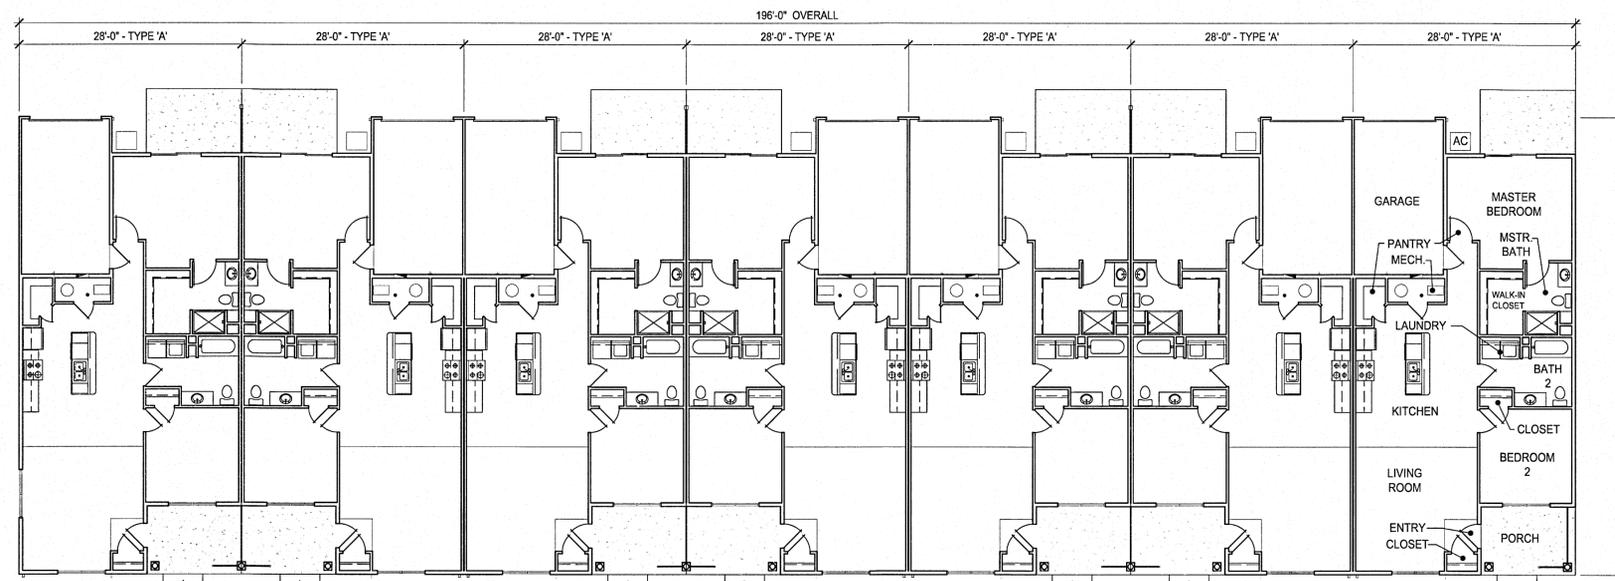

OVERALL FLOOR PLAN

SCALE: 3/32" = 1'-0" BUILDING 'H'

UNIT INFORMATION	
UNIT TYPE:	'A'
FLOOR AREA:	1,421 S.F. (GROSS) 1,197 S.F. (LIVING)
BEDROOMS:	TWO (2)
BATHROOMS:	TWO (2)
GARAGE TYPE:	ONE (1) CAR

revisions


23775 commerce
park road, suite 7
beachwood, ohio 44122
tel. 216 . 360 . 9441
www.byredwood.com




mam
architects
3660 embassy parkway
fairlawn, ohio 44333
tel. 330 . 666 . 5770
fax. 330 . 666 . 8812
www.mam-architects.com

drawing
7 UNIT BUILDING - 28' WIDE - TYPE 'A'
project no. 10815
scale AS NOTED
date AUGUST 31, 2015
ASHWOOD GLEN
FRANKLIN COUNTY
GROVE CITY, OH
project

A1.8
sheet no.

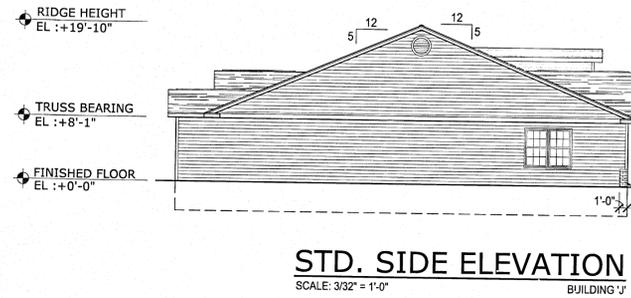


STD. SIDE ELEVATION
SCALE: 3/32" = 1'-0"
BUILDING 'J'

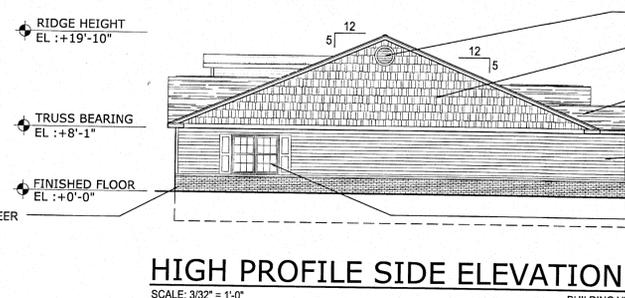

HIGH PROFILE SIDE ELEVATION
SCALE: 3/32" = 1'-0"
BUILDING 'J'


NOTE:
HIGH PROFILE ELEVATION
OCCURS AT STREET VIEW ONLY

- DECORATIVE LOUVER - TYP. COLOR: WHITE
- PREMIUM VINYL SHAKES. COLOR: WHITE
- DIMENSIONAL 30 YEAR LAMINATED ASPHALT SHINGLES. COLOR: WEATHERED WOOD
- PREFINISHED ALUMINUM GUTTERS AND DOWNSPOUTS. COLOR: WHITE
- HORIZONTAL PREMIUM VINYL SIDING. COLOR: WHITE
- VINYL CORNER TRIM. COLOR: WHITE
- VINYL SINGLE HUNG WINDOW WITH COLONIAL PATTERN FLAT GRIDS. COLOR: STANDARD WHITE.

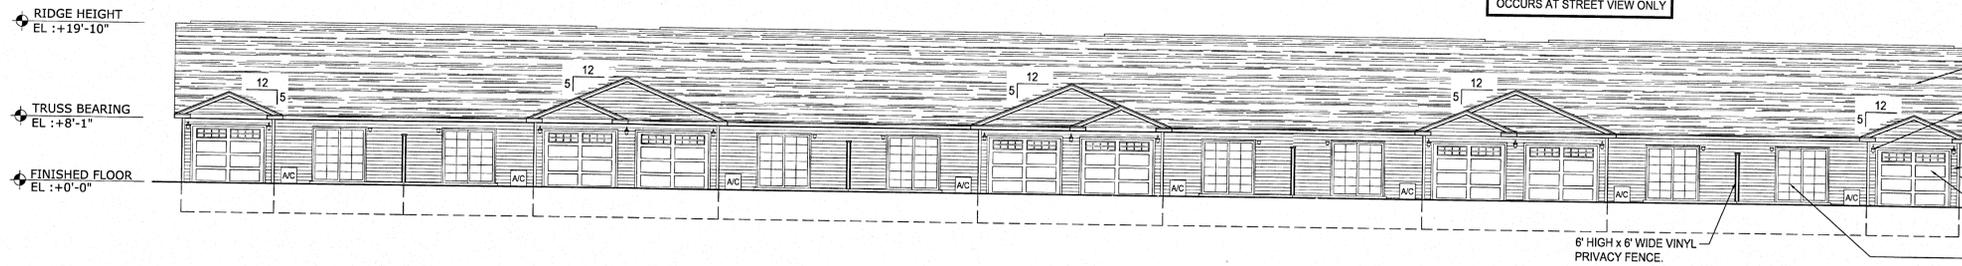


REAR ELEVATION
SCALE: 3/32" = 1'-0"
BUILDING 'J'

- DIMENSIONAL 30 YEAR LAMINATED ASPHALT SHINGLES. COLOR: WEATHERED WOOD
- INCANDESCENT LIGHT FIXTURE.
- PREFINISHED ALUMINUM GUTTERS AND DOWNSPOUTS. COLOR: WHITE
- HORIZONTAL PREMIUM VINYL SIDING. COLOR: WHITE
- VINYL CORNER TRIM. COLOR: WHITE
- RAISED PANEL PAN STEEL OVERHEAD GARAGE DOOR. COLOR: WHITE
- 6'-6" x 6'-8" SLIDING PATIO DOOR

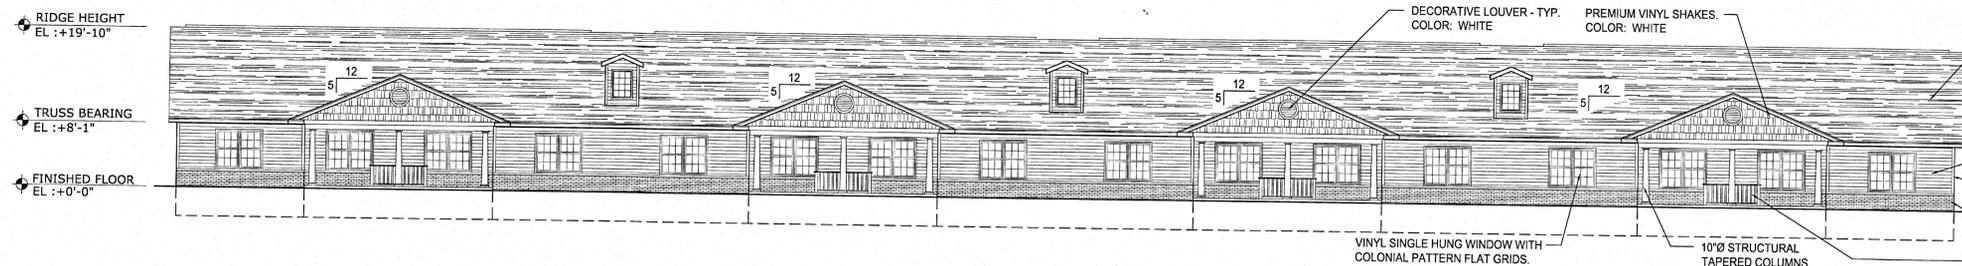

FRONT ELEVATION
SCALE: 3/32" = 1'-0"
BUILDING 'J'

- DECORATIVE LOUVER - TYP. COLOR: WHITE
- PREMIUM VINYL SHAKES. COLOR: WHITE
- 30 YEAR LAMINATED ASPHALT SHINGLES. COLOR: WEATHERED WOOD
- PREFINISHED ALUMINUM GUTTERS AND DOWNSPOUTS. COLOR: WHITE
- HORIZONTAL PREMIUM VINYL SIDING. COLOR: WHITE
- VINYL CORNER TRIM. COLOR: WHITE
- BRICK VENEER
- VINYL RAILING
- VINYL SINGLE HUNG WINDOW WITH COLONIAL PATTERN FLAT GRIDS. COLOR: STANDARD WHITE.
- 10"Ø STRUCTURAL TAPERED COLUMNS

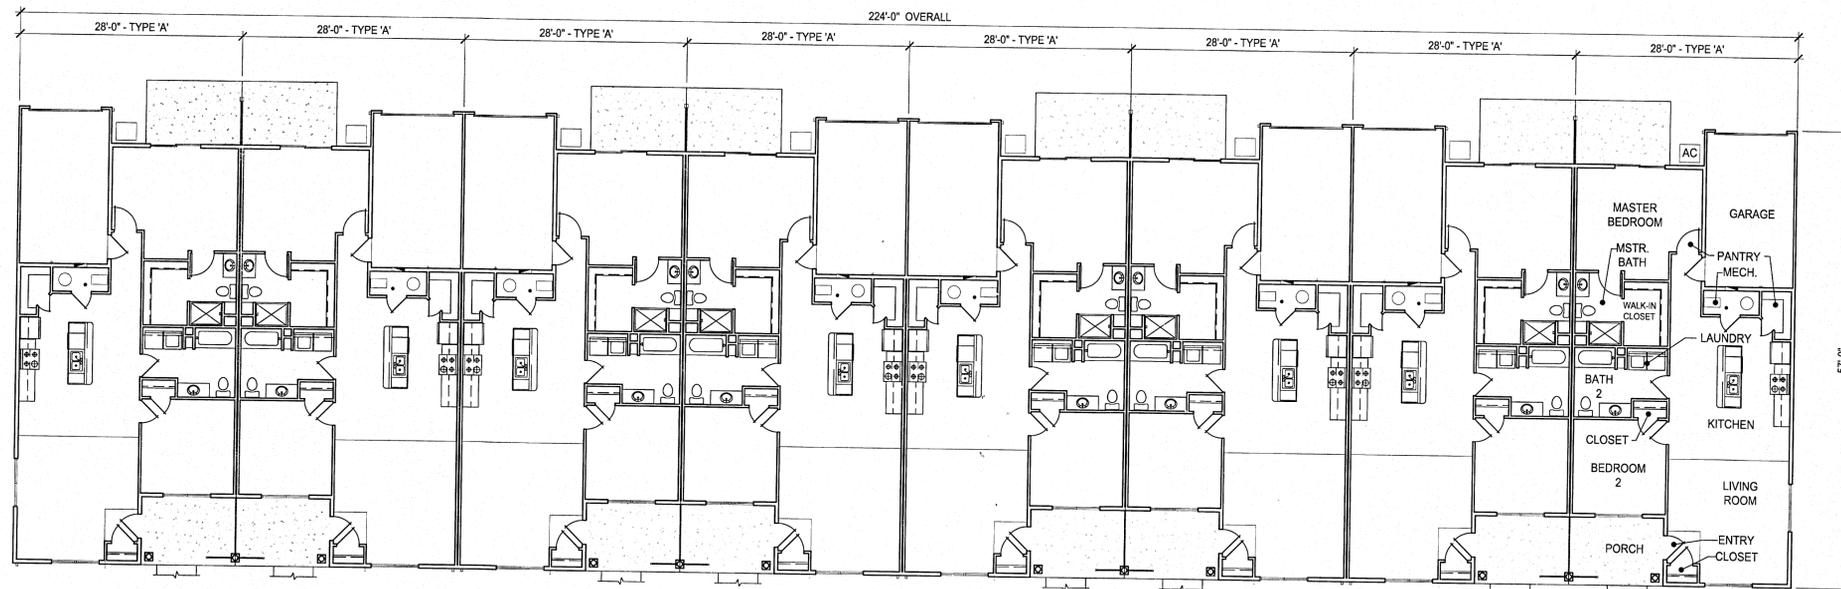


OVERALL FLOOR PLAN
SCALE: 3/32" = 1'-0"
BUILDING 'J'

UNIT INFORMATION	
UNIT TYPE:	'A'
FLOOR AREA:	1,421 S.F. (GROSS) 1,197 S.F. (LIVING)
BEDROOMS:	TWO (2)
BATHROOMS:	TWO (2)
GARAGE TYPE:	ONE (1) CAR

PRELIMINARY
NOTE!!!
THIS DRAWING IS NOT FOR CONSTRUCTION

revisions

23775 commerce park road, suite 7
beachwood, ohio 44122
tel. 216 . 360 . 9441
www.byredwood.com

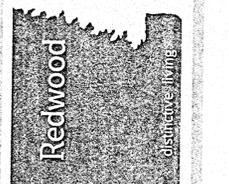

architects
3660 embassy parkway
fairlawn, ohio 44133
tel. 330 . 666 . 5770
fax. 330 . 666 . 8812
www.mann-architects.com

scale AS NOTED

drawing
8 UNIT BUILDING - 28' WIDE - TYPE 'A'
project no. 10815
date AUGUST 31, 2015
ASHWOOD GLEN
FRANKLIN COUNTY
GROVE CITY, OH
project

A1.9

sheet no.