

SUSAN B. ALLEN
License #9082
Expiration Date 12/31/2019

EXTERIOR FINISHES		
PRODUCT	MANUFACTURER	COLOR
EIFS	STO	#31437 FINE TEXTURE
ALUM. WINDOW	ANDERSEN	DARK BRONZE
VINYL SOFFIT	CERTAINTED	MUSKET BROWN
GUTTERS / DOWNSPOUTS	--	WHITE
ASPHALT SHINGLES	GAF TIMBERLINE	FOX HOLLOW GRAY
COMPOSITE DECK	TREX	ROPE SWING
PAINTED MTL. RAILING	--	DARK BRONZE
PAINTED HM. DOORS / FRAMES	--	DARK BRONZE
FASCIA / TRIM	--	WHITE

NOTE: ALL EXTERIOR FINISHES ARE TO MATCH THE EXISTING.

REVISIONS

EXTERIOR ELEVATIONS
 ADDITION & RENOVATION
 STRINGTOWN ANIMAL HOSPITAL



430 GRANT STREET
AKRON, OH 44311
PHONE: (330) 867-1093
www.tcarchitects.com

TURNING VISIONS
INTO REALITY

10/31/2018


DATE

40A18


PROJECT NUMBER

A202

DRAWING NUMBER

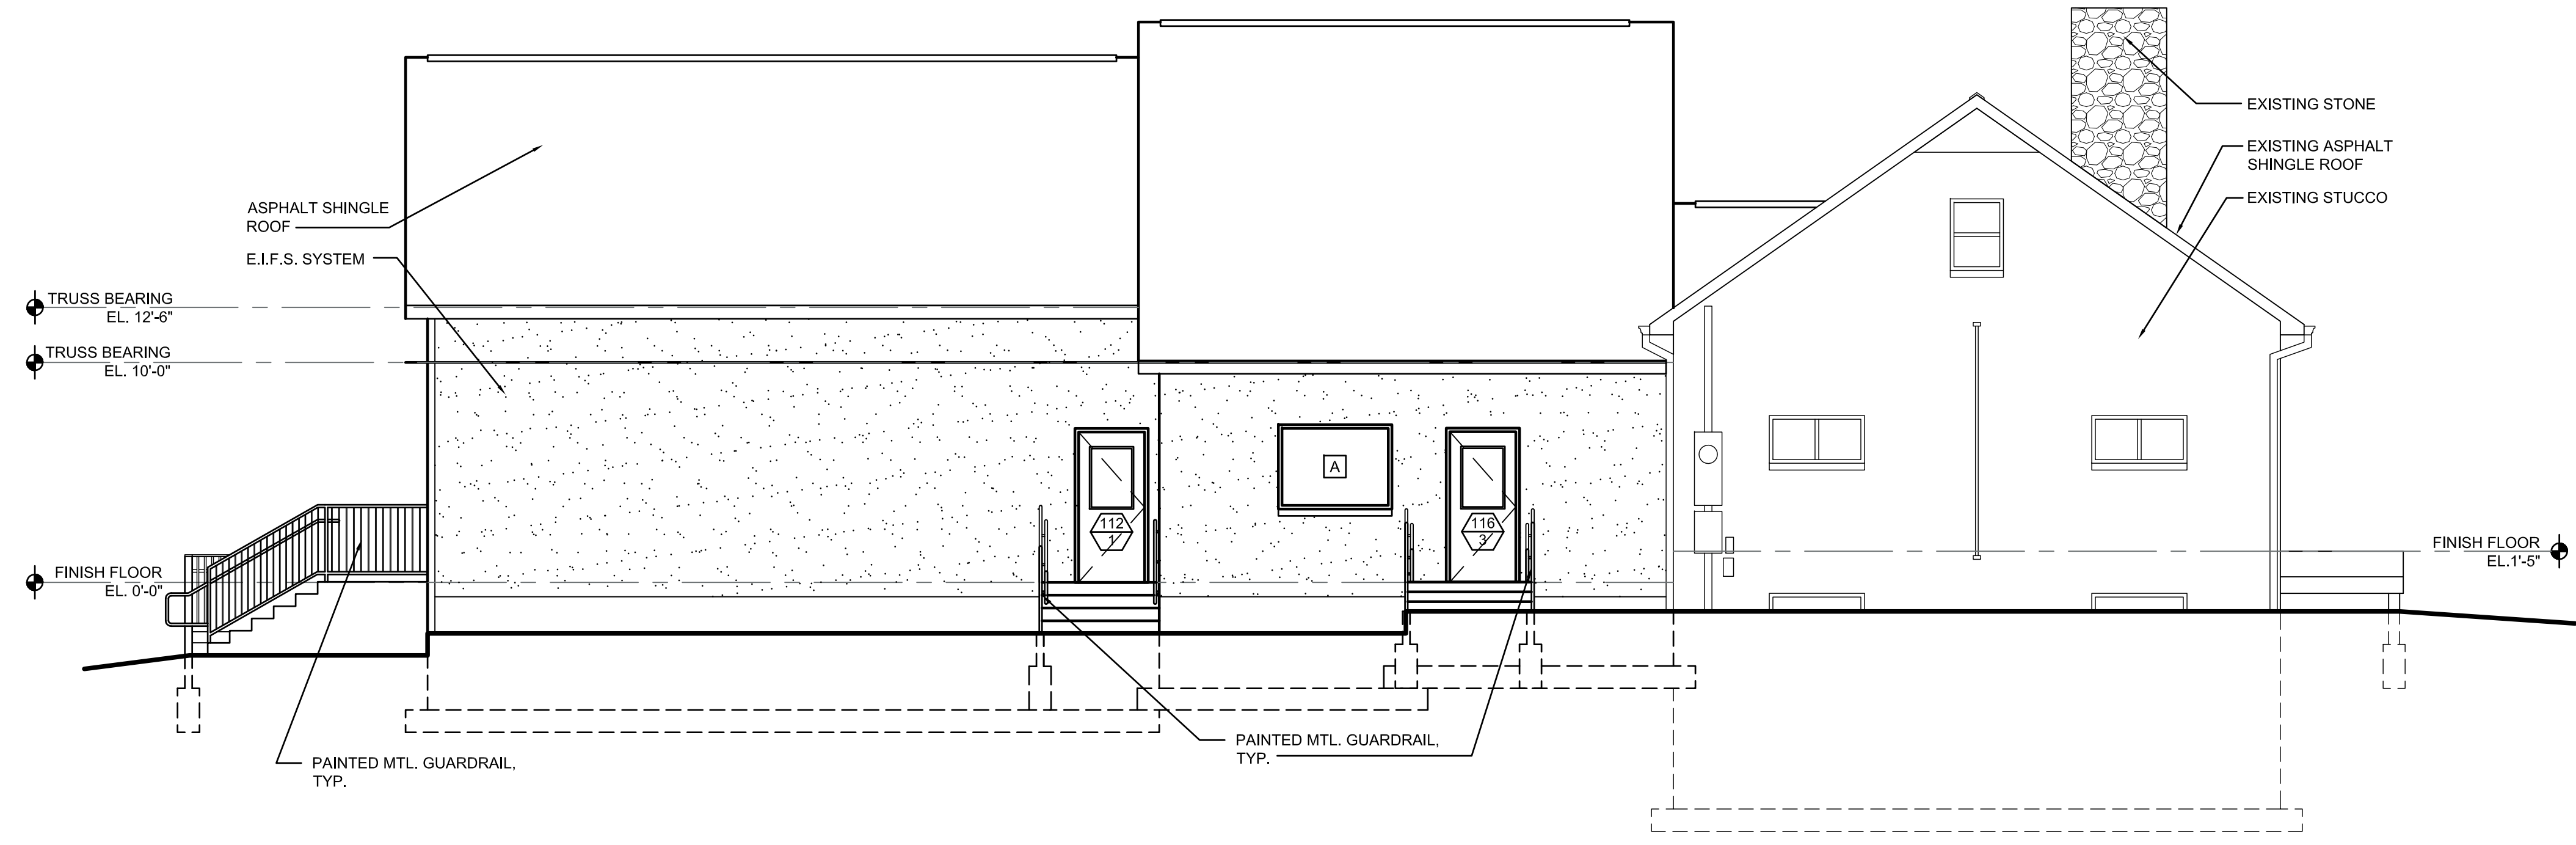

2 WEST ELEVATION
A202 SCALE: 3/16" = 1'-0"

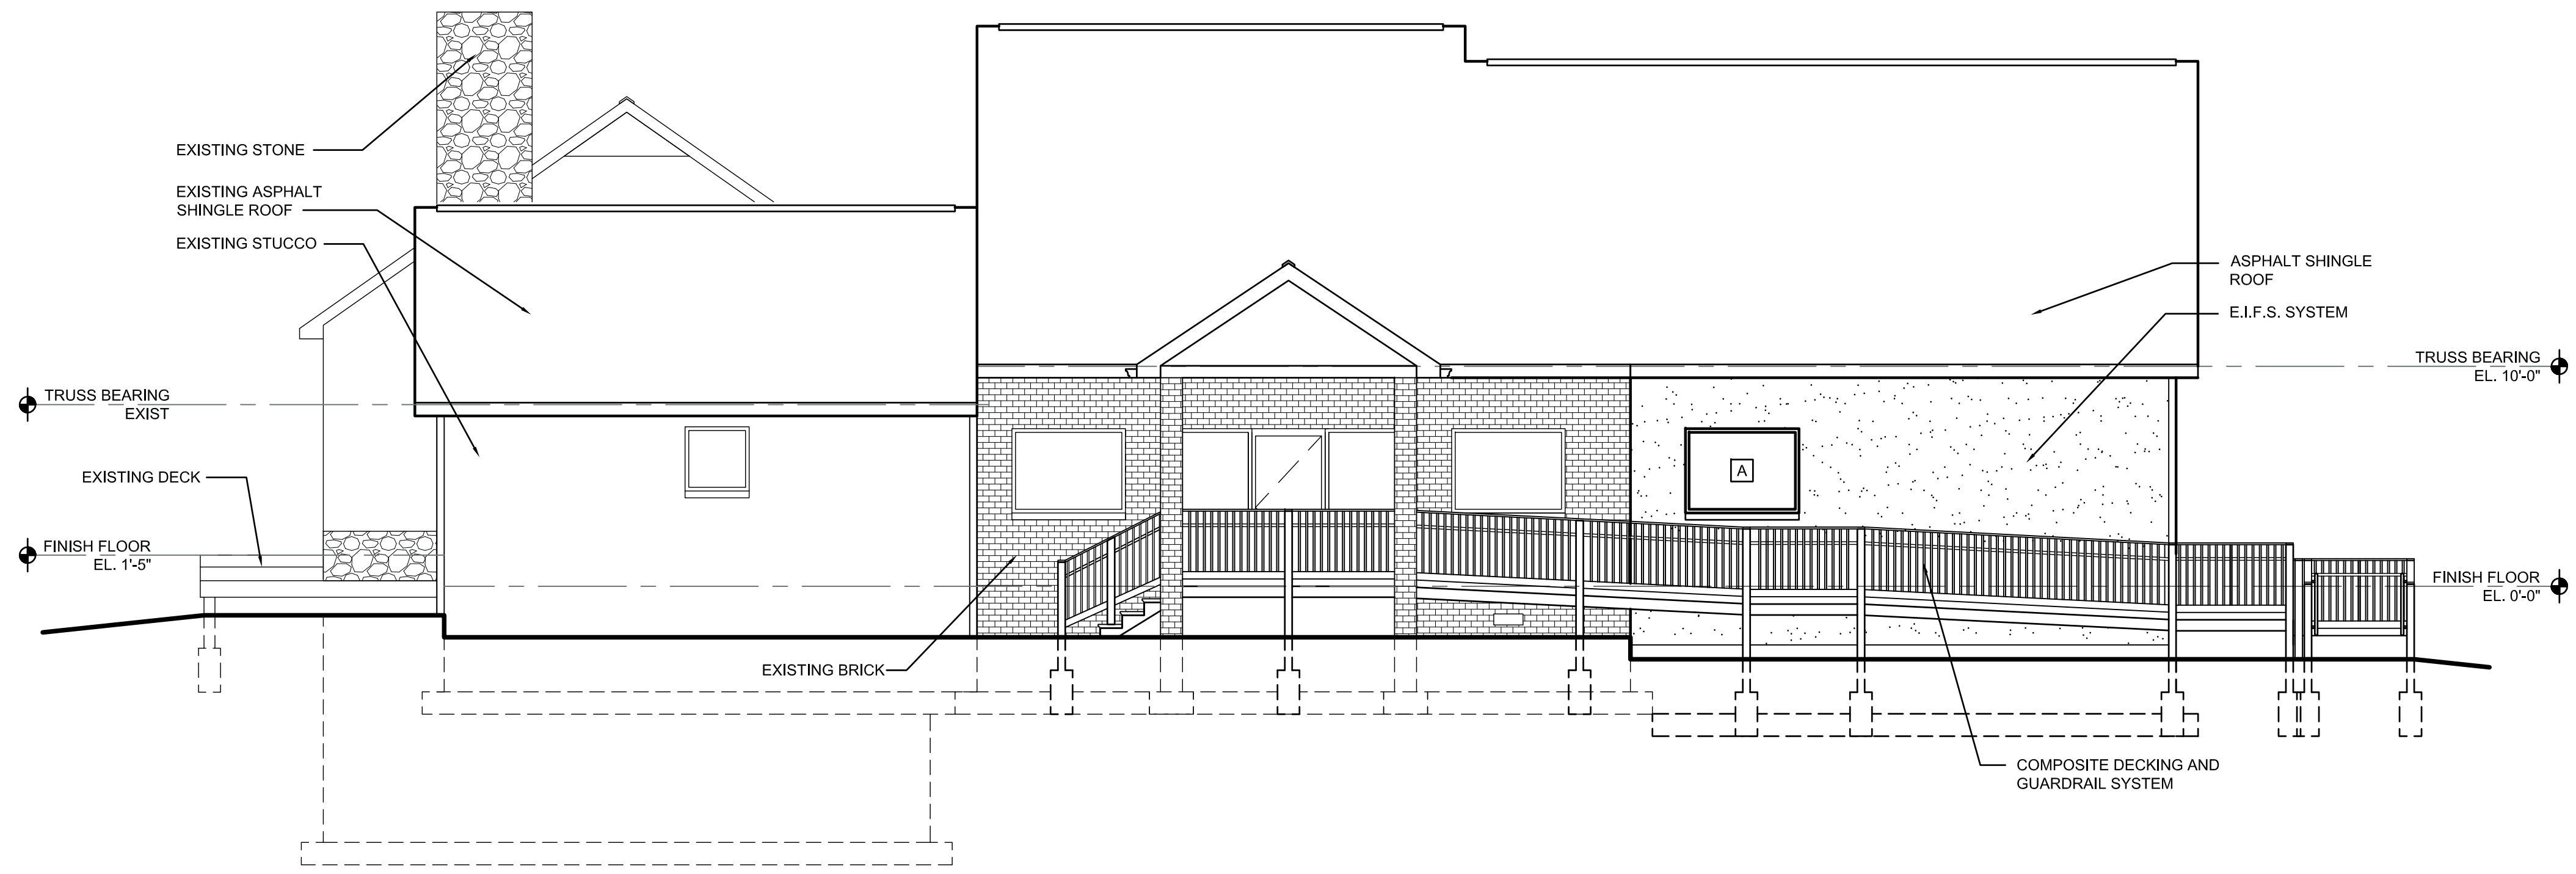

1 EAST ELEVATION
A202 SCALE: 3/16" = 1'-0"