


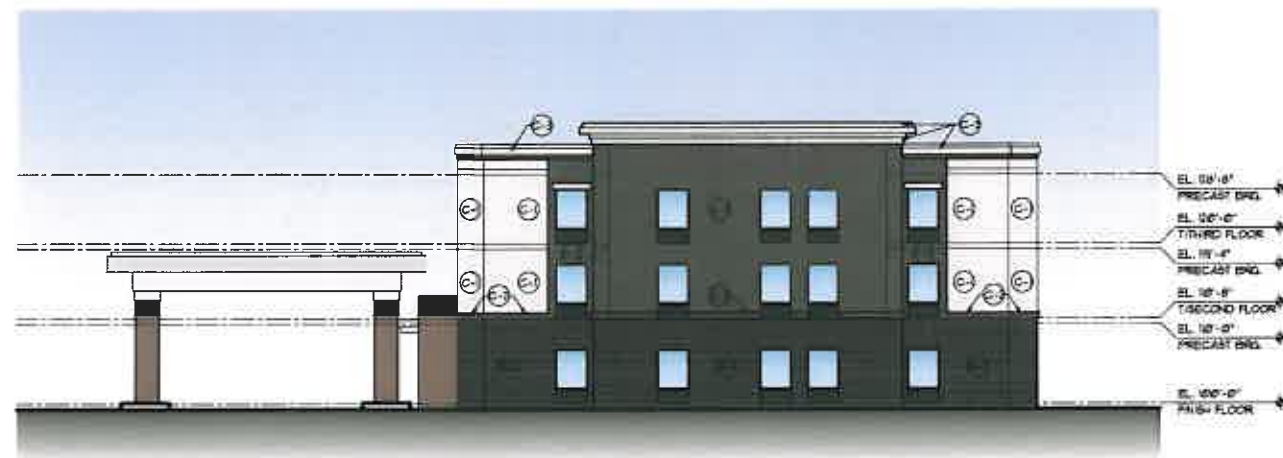


1 SOUTH ELEVATION
SCALE: 3/32" = 1'-0"

EXTERIOR COLOR CHART	
Ⓟ	BRICK MATCH EXISTING
Ⓢ	EPK (FINE SAND TEXTURE) COLOR: BUNGALOW BEIGE 50-751
Ⓣ	EPK (FINE SAND TEXTURE) COLOR: CHATEAU BROWN 50-750
Ⓤ	EPK (LIMESTONE TEXTURE) AND PAINTED METAL FININGS COLOR: FUSSY WILLOW 50-1643
WINDOW FRAME: BRONZE TO MATCH EXISTING WINDOW GLASS: MATCH EXISTING	



2 EAST ELEVATION
SCALE: 3/32" = 1'-0"

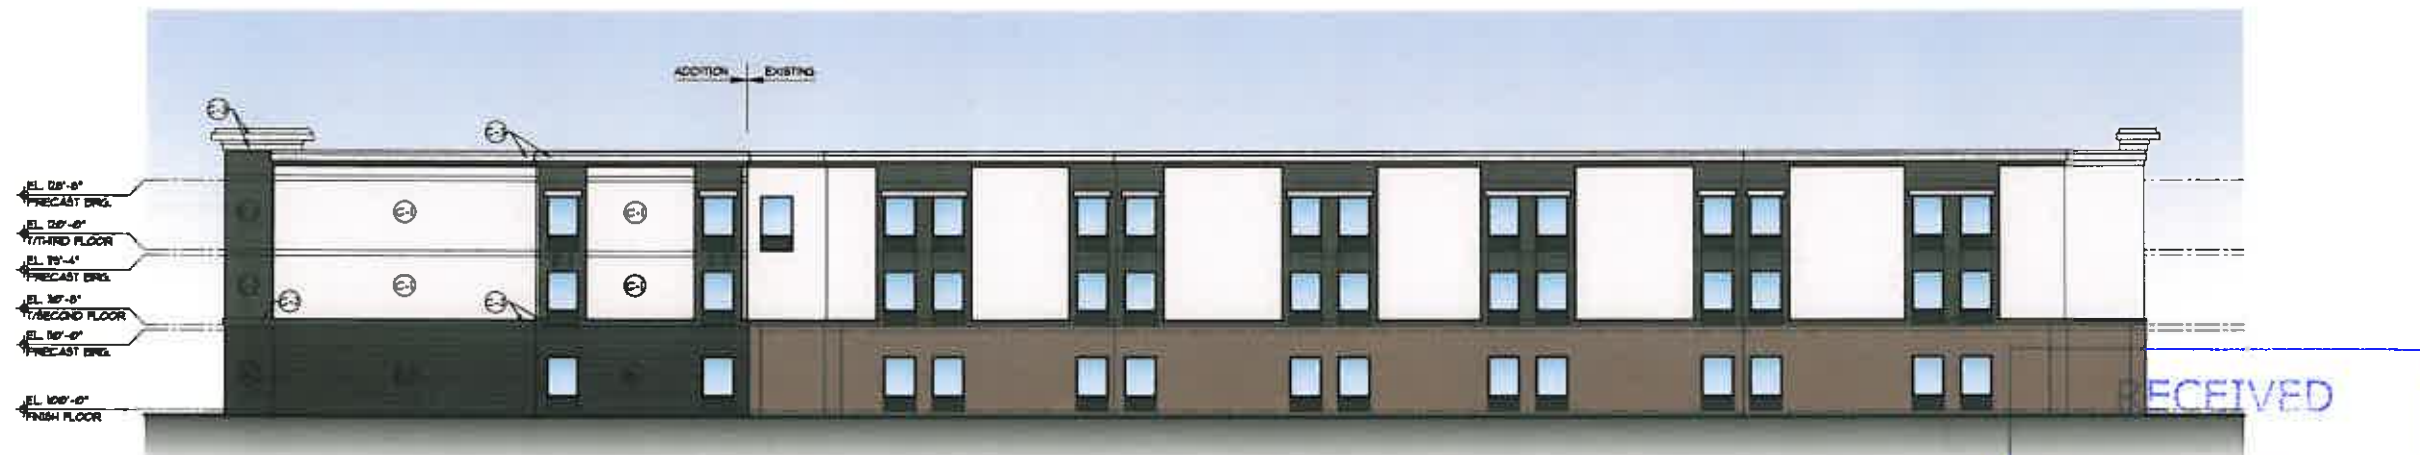

3 NORTH ELEVATION
SCALE: 3/32" = 1'-0"

RECEIVED
SEP 02 2014
GC PLANNING COMMISSION

ARCHITECTURAL GROUP III
201 S. Nipponee St., Elkhart, Indiana 46514-1953 • 574/293-0008
architecturalgroup3.com



JOB TITLE
LA QUINTA INN & SUITES
3962 JACKPOT ROAD
GROVE CITY, OHIO 43123
A NEW 24 ROOM ADDITION

JOB NO.
14130
DATE
08/29/14
REVISIONS

PRELIMINARY NOT FOR CONSTRUCTION

SHEET NO.
A2.1
EXTERIOR ELEVATIONS