



- \* PROPOSED BLDG
- STORAGE GARAGE FOR SERVICE VEHICLES (LANDSCAPE / LANDSCAPE CO.)
  - MODIFY EXIST FENCE ALONG EAST BOUNDARY OF NEW PAVING (ADD LANDSCAPE BUFFER)
  - MATCH SIDING = COLOR OF ADJ BLDGS
  - MATCH ROOF = COLOR OF ADJ BLDGS
  - PAINT ROOF OF EXIST TO MATCH NEW

**A SITE PLAN**  
A.O SCALE: 1"=30'-0"

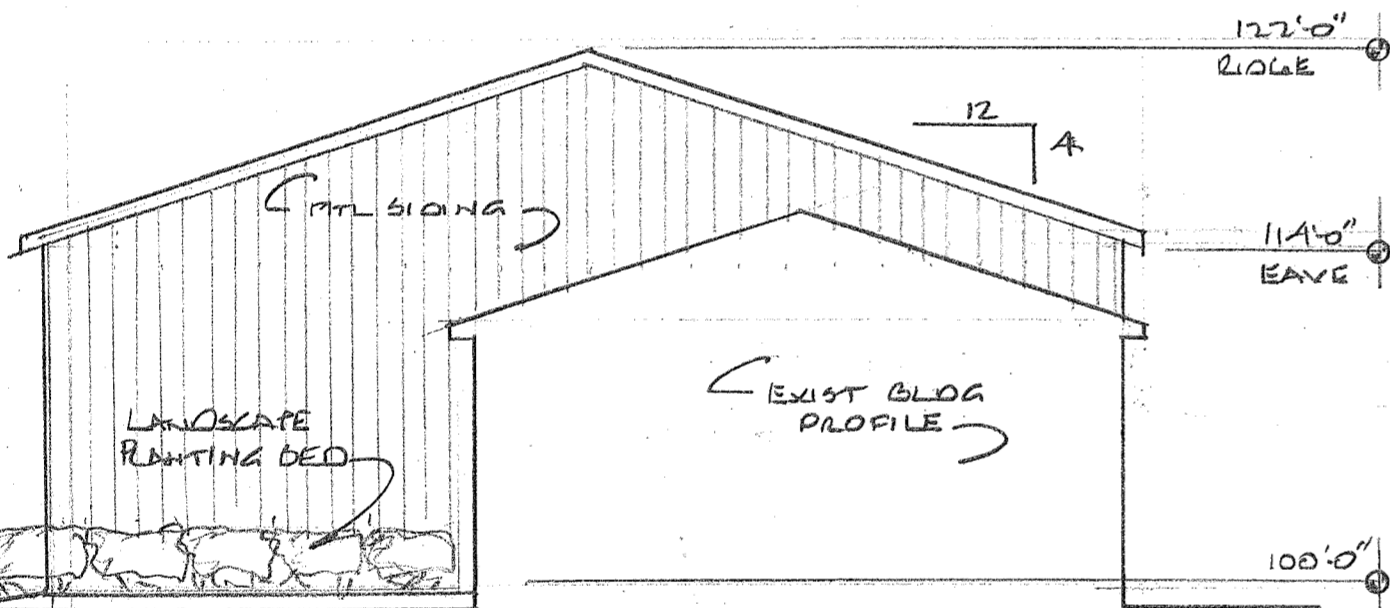

**B EAST ELEVATION**  
A.O SCALE: 1/8"=1'-0"

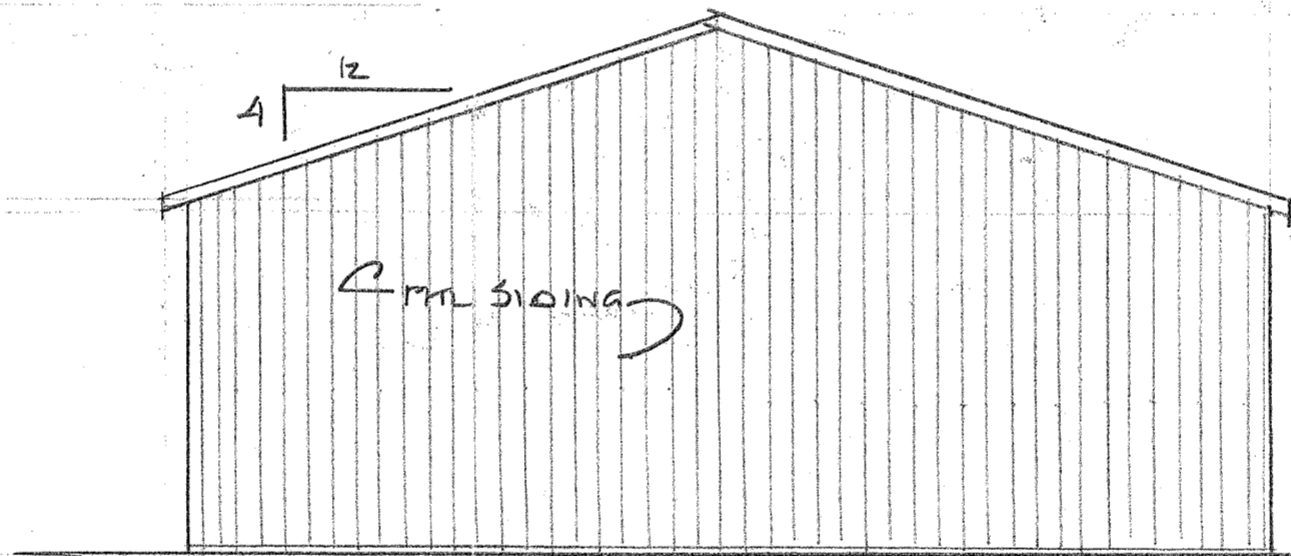

**D WEST ELEVATION**  
A.O SCALE: 1/8"=1'-0"


SIGNATURE BLOCK

\_\_\_\_\_  
CITY ADMIN

\_\_\_\_\_  
SERVICE DIRECTOR


\_\_\_\_\_  
CITY OF GROVE CITY

\_\_\_\_\_  
JACKSON TWP AFE

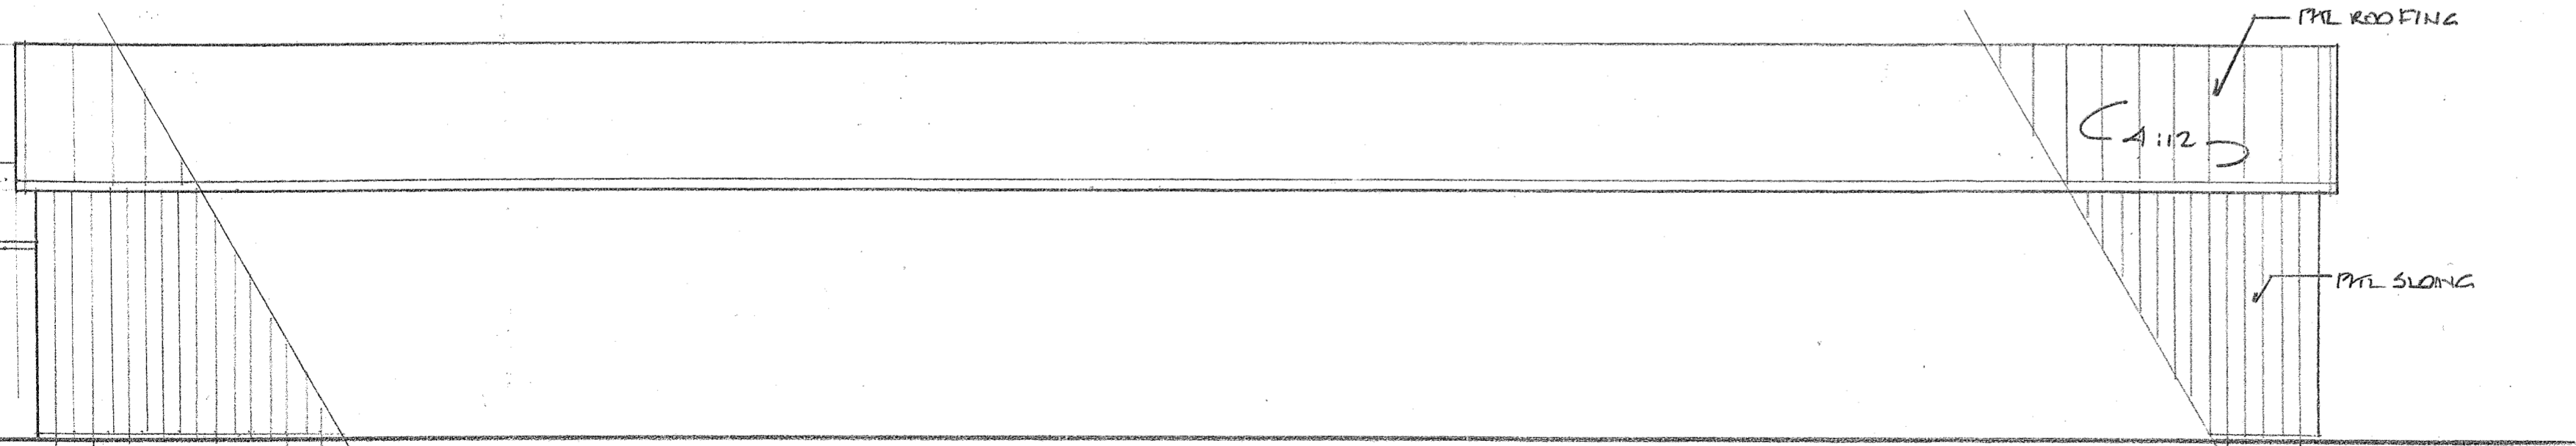


**C NORTH ELEVATION**  
A.O SCALE: 1/8"=1'-0"

10/30/17	A.O
#1717	
<b>SITE PLAN / ELEV / CODE</b>	
BUILDING ADDITION	
4401 BROADWAY	
GROVE CITY, OH 43123	
ARCHITECT:	
R BRUCE FARIS	
2402 SPRING CRESS	
GROVE CITY, OH	
43123	

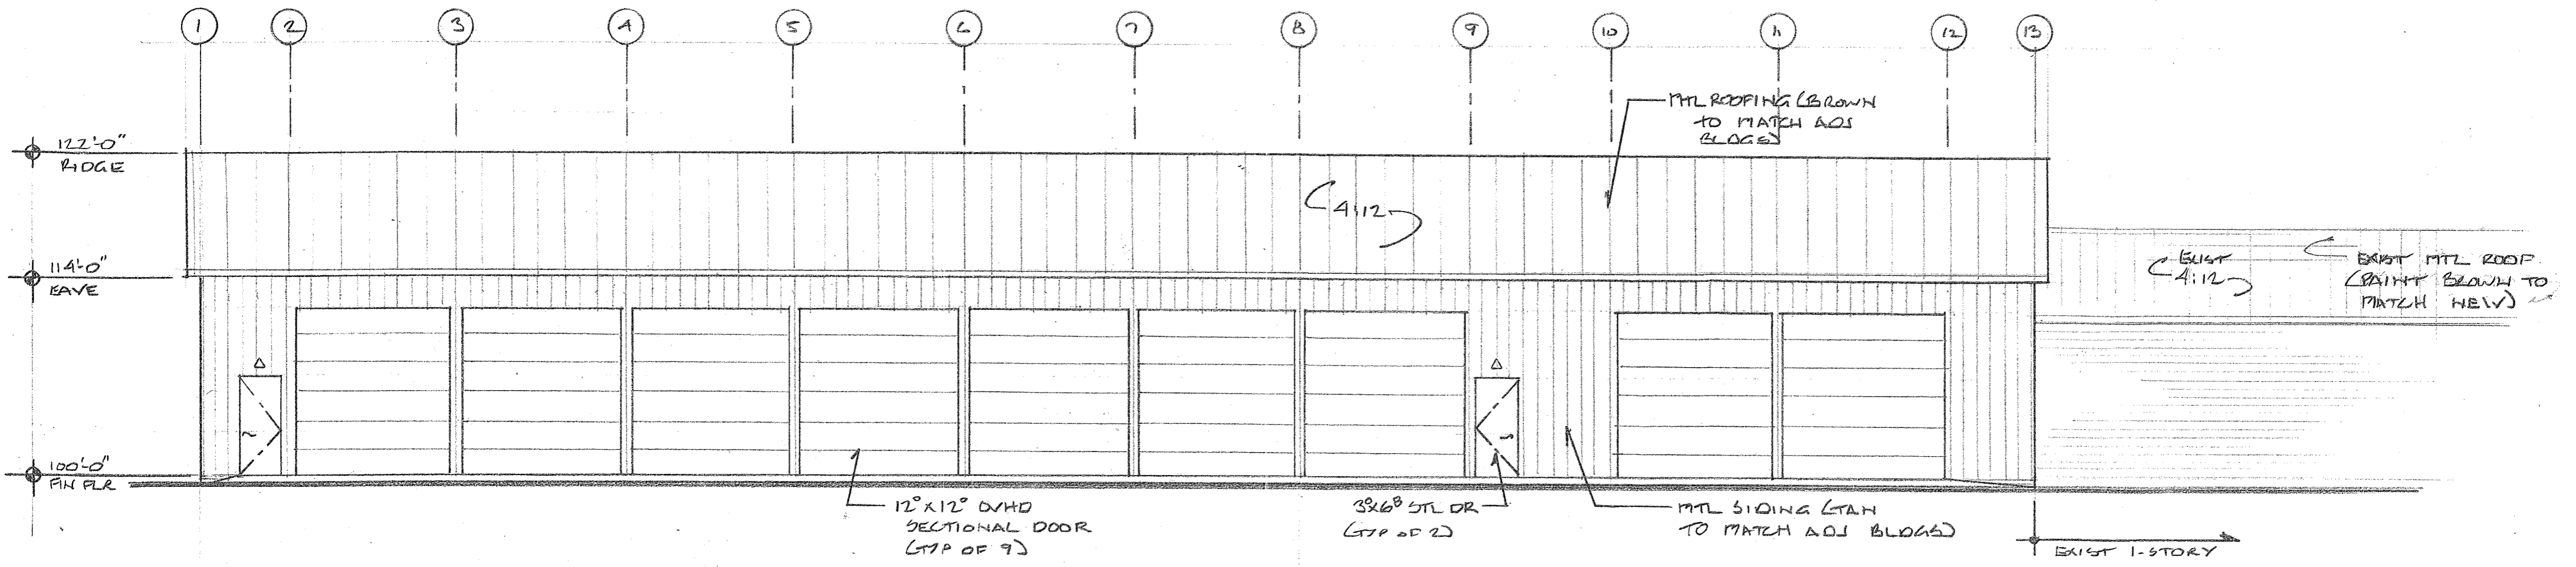

**B SOUTH ELEVATION**  
A.1

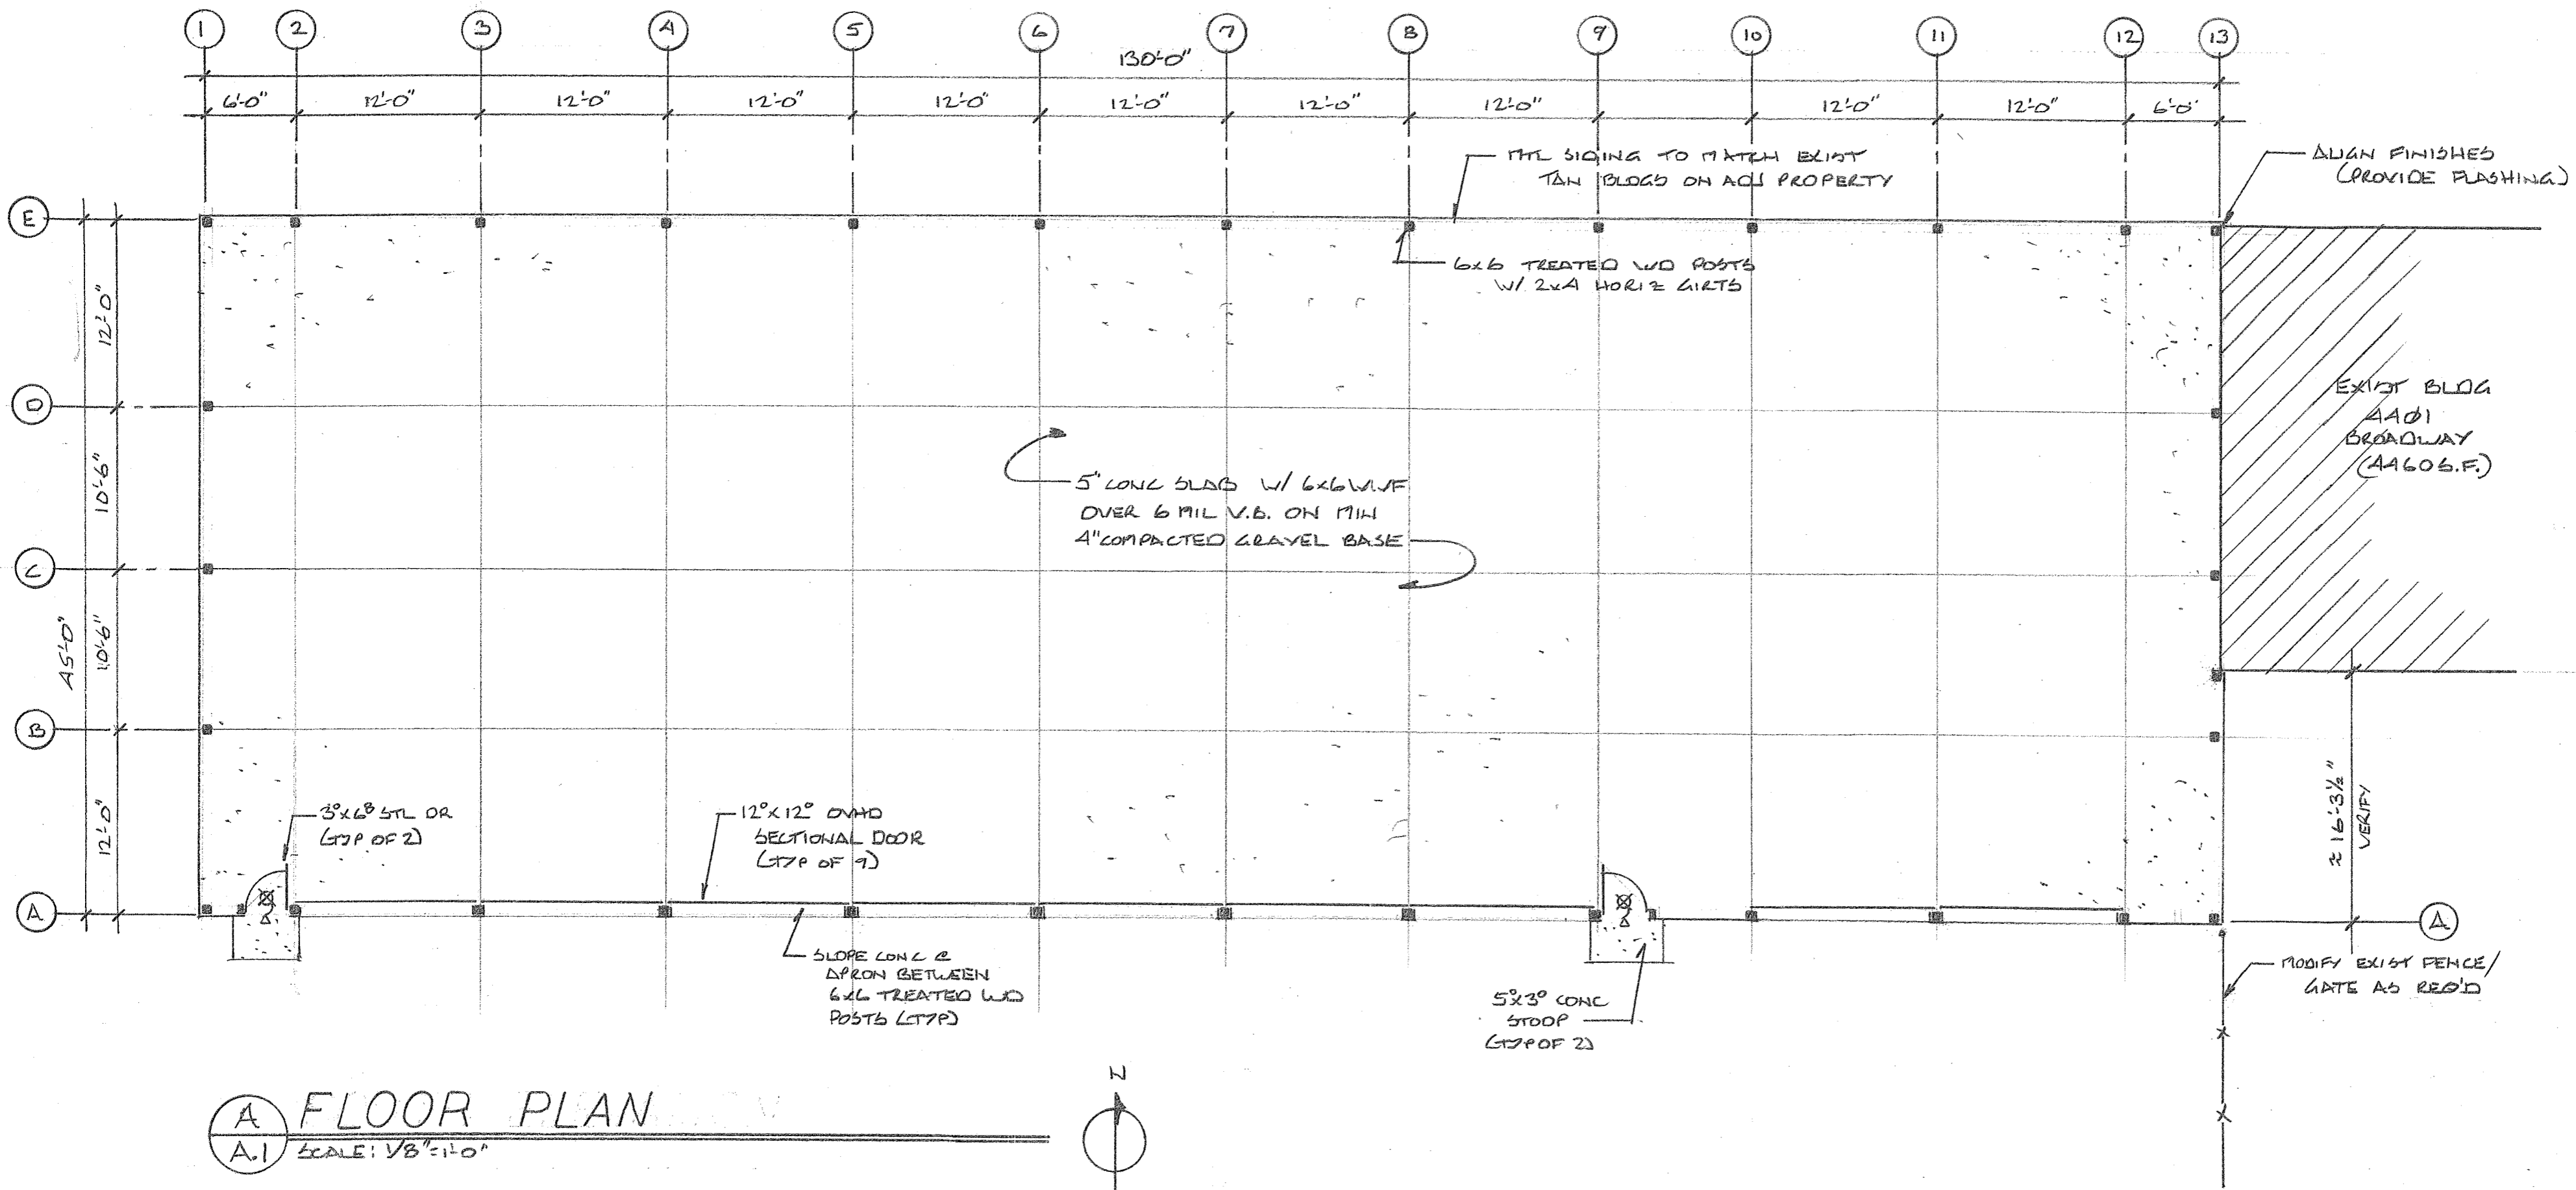

**A FLOOR PLAN**  
A.1 SCALE: 1/8" = 1'-0"

10/30/17	A.1	#1717
<b>PLAN / ELEV</b>		
<b>BUILDING ADDITION</b>		
4401 BROADWAY		
GROVE CITY, OH 43123		
ARCHITECT:	R BRUCE FARIS	
	2402 SPRING CRESS	
	GROVE CITY, OH	
	43123	