




1 North Elevation (Main Entry)
Scale: 1/16"=1'-0"

Asphalt Roof Shingles
Vinyl Shake Siding
Vinyl Board and Batten Siding
Horizontal Vinyl Siding

Face Brick
Vinyl Single Hung Window

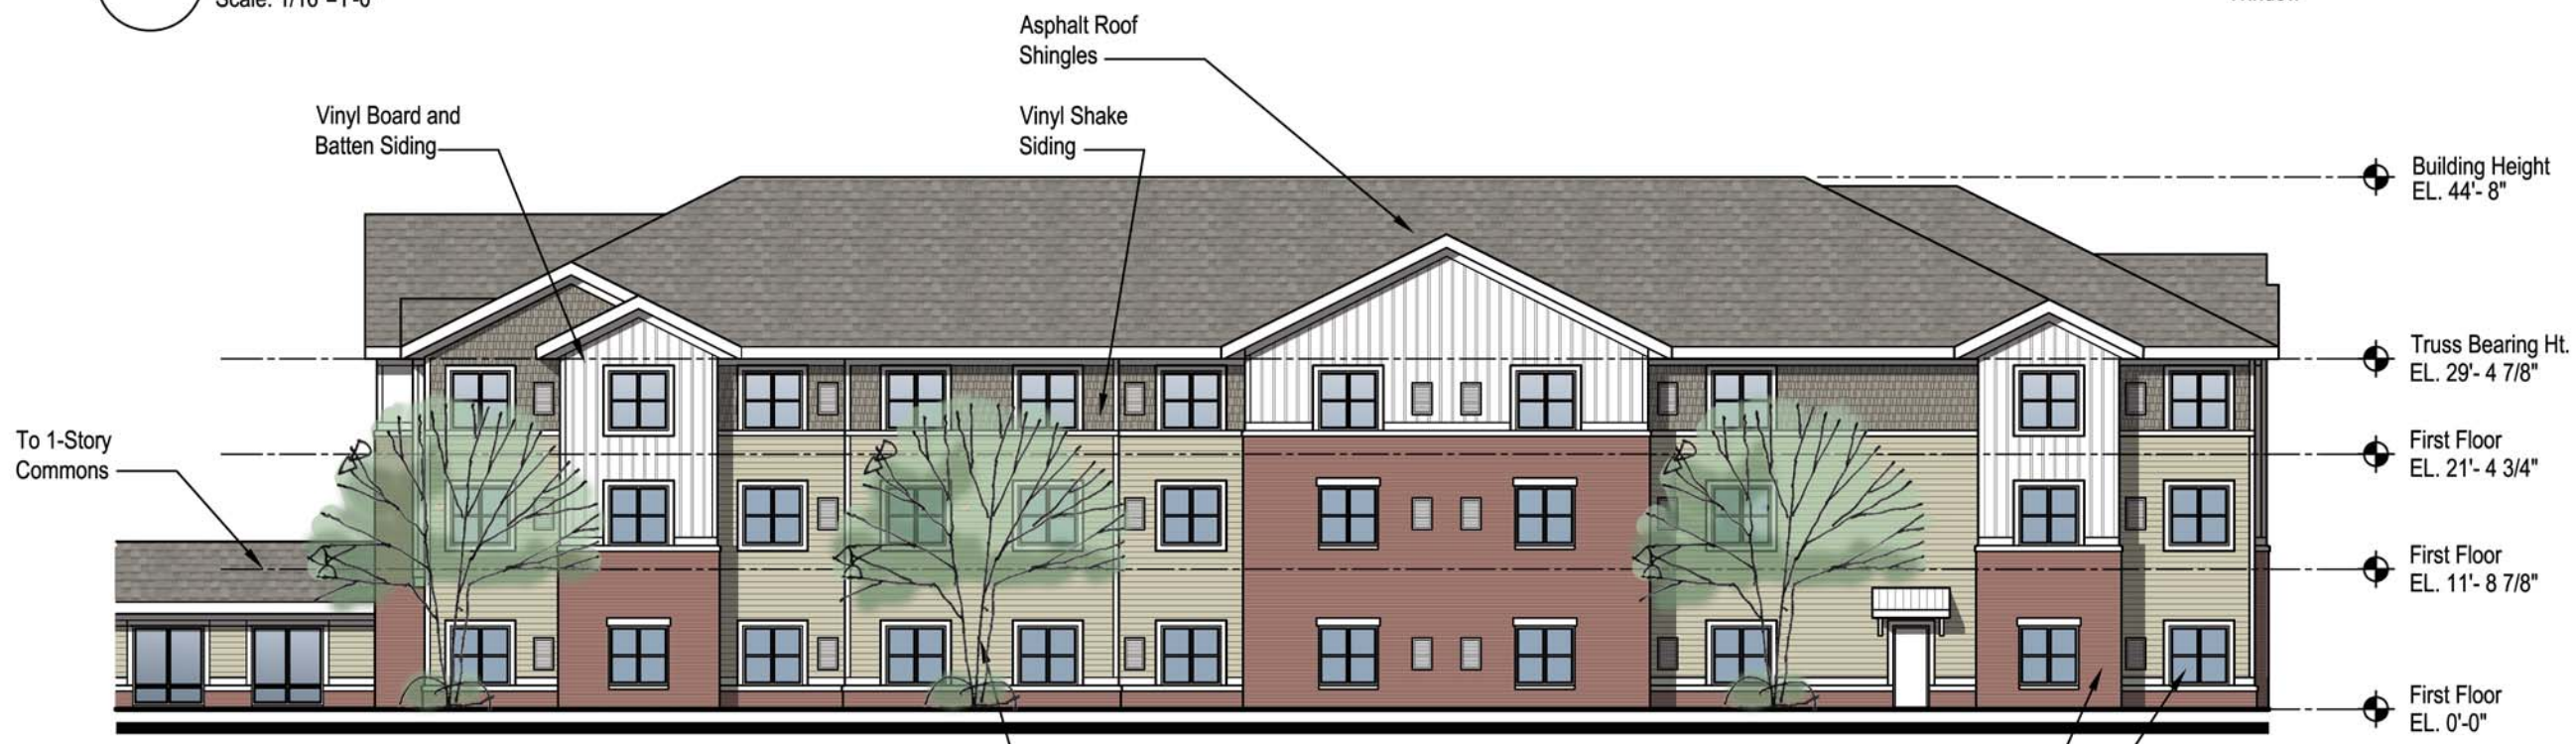

2 Partial East Elevation
Scale: 1/16"=1'-0"


Asphalt Roof Shingles
Vinyl Shake Siding
Vinyl Board and Batten Siding
Horizontal Vinyl Siding

Face Brick
Vinyl Single Hung Window

Building Height EL. 44'-8"
Truss Bearing Ht. EL. 29'-4 7/8"
First Floor EL. 21'-4 3/4"
First Floor EL. 11'-8 7/8"
First Floor EL. 0'-0"

SCALE: 1/8" = 1'-0"
0 8 16

ELEVATIONS

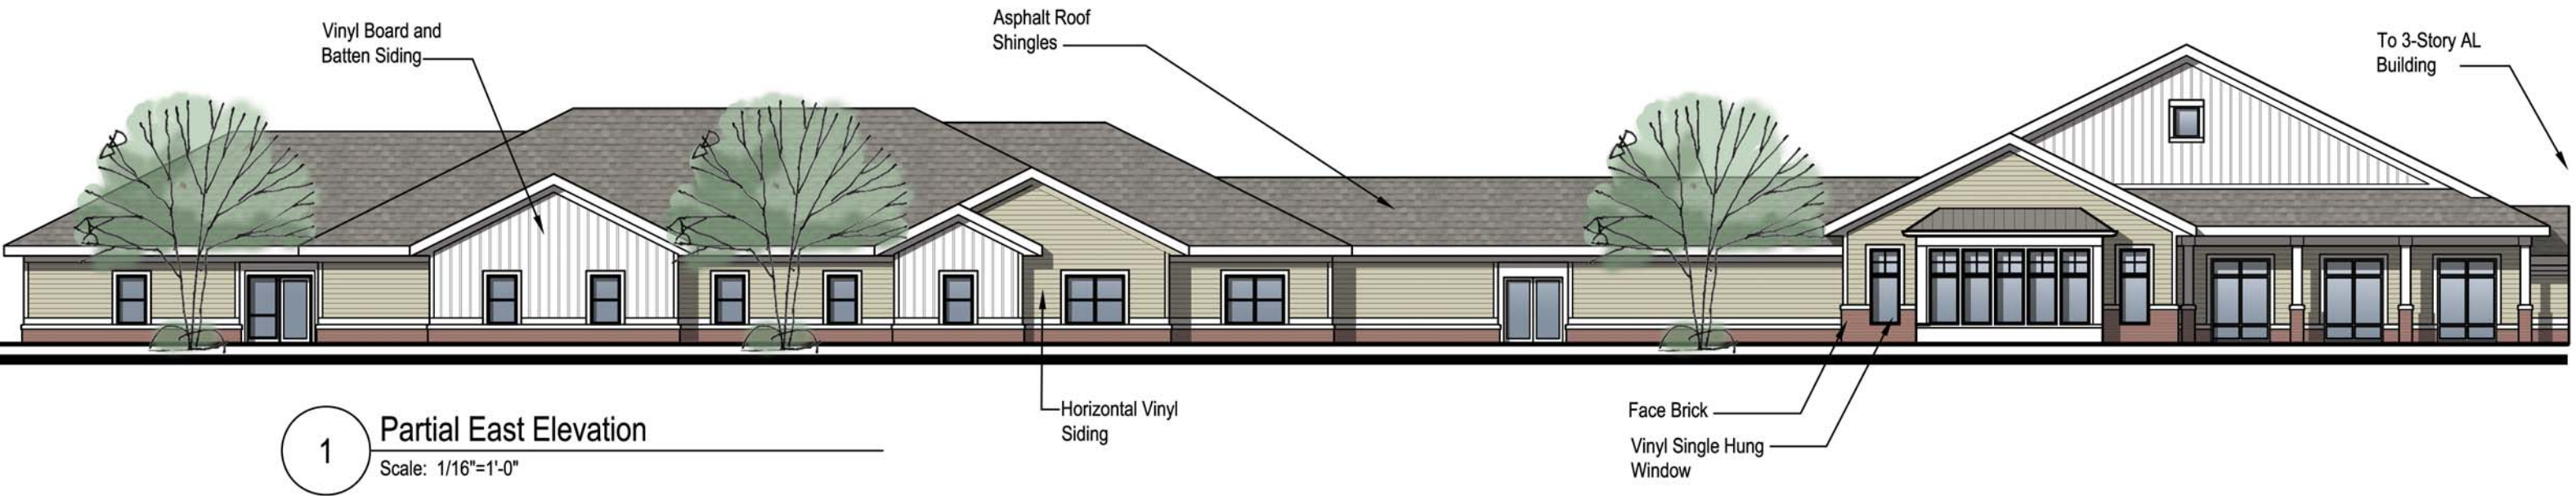

1 Partial East Elevation
Scale: 1/16"=1'-0"

SCALE: 1/8" = 1'-0"
0 8' 16'

ELEVATIONS

December 4, 2016 rdl: #17246 COPYRIGHT © 2017