

Received by
City of Grove City
01-23-20



Optional 8' Tall
Front Deck

www.3Pillar.com
12/12/2019

Front Elevation
Landscape

2900 Kessler Trace
 Lewis Center, Ohio 43035
 Phone: 614-446-0935
 Fax: 740-348-9005
 www.3Pillar.com



COPYRIGHT ©
3 PILLAR HOMES
 NO REPRODUCTION OR OTHER
 USE OF THESE PLANS MAY
 BE MADE WITHOUT THE
 EXPRESSED WRITTEN CONSENT
 OF THE COPYRIGHT HOLDER

REVISIONS


**PRELIMINARY
 NOT FOR
 CONSTRUCTION**

Printing Set Started
 1/29/2020


Construction Drawing Started
 02/03/2018

Date Plotted
 1/30/2020

DRAWN BY: PAGE
 ADR **07**

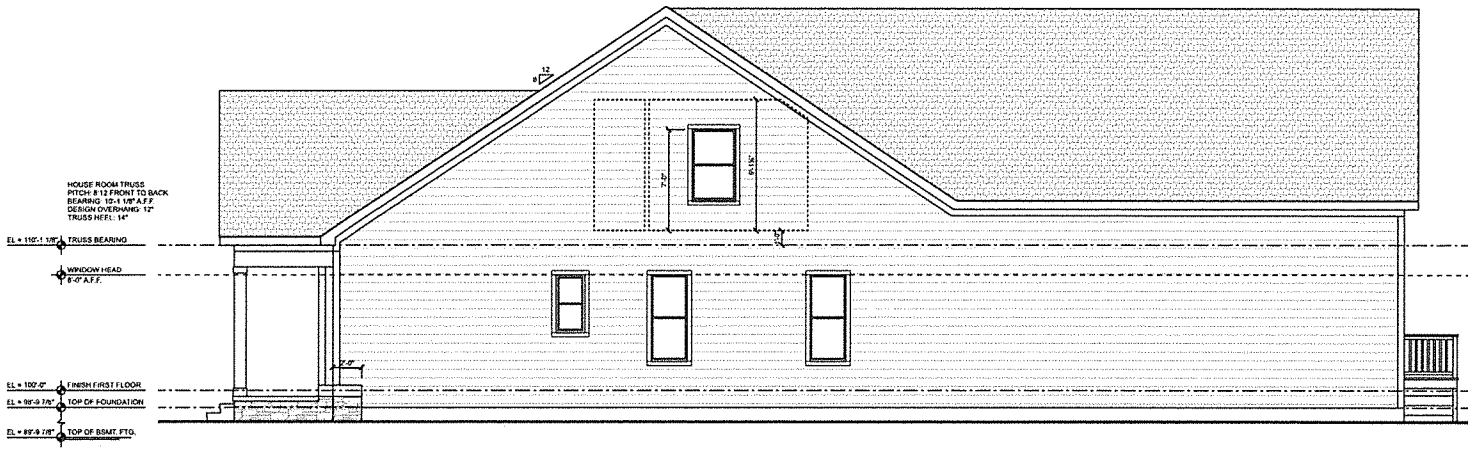


RIGHT ELEVATION
 SCALE: 1/4" = 1'-0"

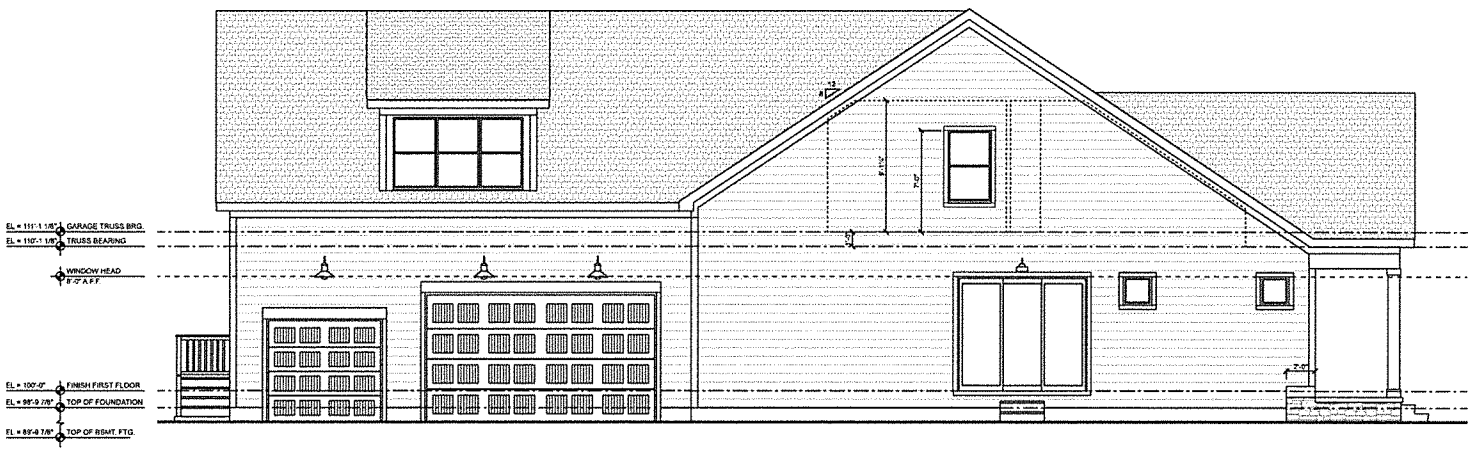


LEFT ELEVATION
 SCALE: 1/4" = 1'-0"

MATERIAL LEGEND (AS APPLICABLE)

| | | | |
|--|------------------------|--|--------------------------|
| | BRICK VENEER | | DIMENSIONAL SHINGLES |
| | SYNTHETIC STONE VENEER | | STANDING SEAM METAL ROOF |
| | SHAKES | | BOARD & BATTEN SIDING |
| | STUCCO | | HORIZONTAL LAP SIDING |

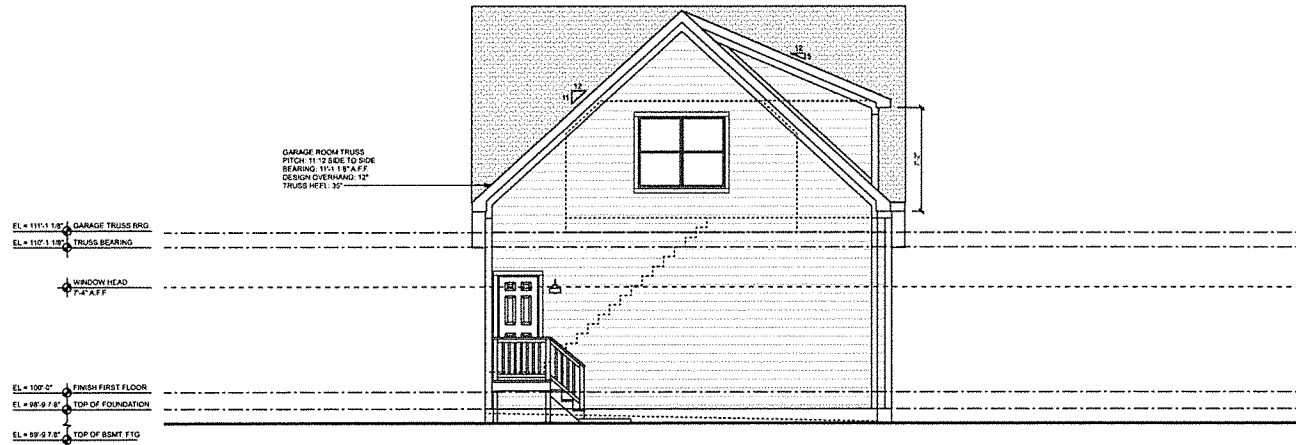

REAR ELEVATION
SCALE: 1/4" = 1'-0"

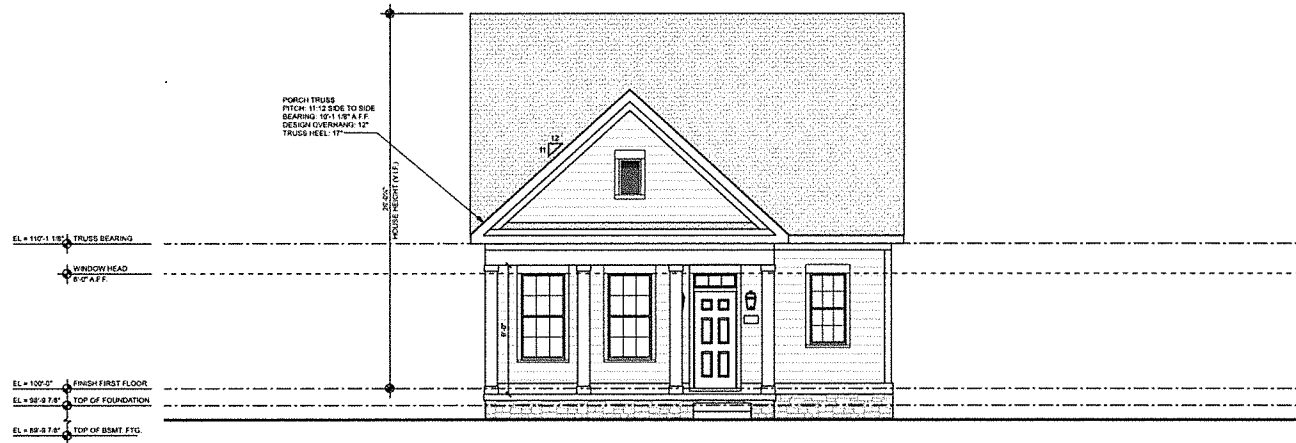

FRONT ELEVATION
SCALE: 1/4" = 1'-0"

MATERIAL LEGEND (AS APPLICABLE)

| | | | |
|--|------------------------|--|--------------------------|
| | BRICK VENEER | | DIMENSIONAL SHINGLES |
| | SYNTHETIC STONE VENEER | | STANDING BEAM METAL ROOF |
| | SHAKES | | BOARD & BATTEN SIDING |
| | STUCCO | | HORIZONTAL LAP SIDING |

3 Pillar Homes
Building Dreams

3 Pillar Homes
Building Dreams

COPYRIGHT ©
3 PILLAR HOMES
NO REPRODUCTION OR OTHER USE OF THESE PLANS MAY BE MADE WITHOUT THE EXPRESS WRITTEN CONSENT OF THE COPYRIGHT HOLDER.

REVISIONS

| | |
|--|--|
| | |
| | |
| | |
| | |
| | |

**PRELIMINARY
NOT FOR
CONSTRUCTION**

Project Set Stamped
1/20/2020
Construction Drawings Exported
20/07/2018 X
Date Plotted:
1/20/2020
DRAWN BY: PAGE:
ADR 06