


Received By:
 Grove City Development
 Date: 03/26/2021



SITE PLAN
 SCALE: 1" = 20'

ISSUE DATE:
 3/25/21

 

R. A. Long & Associates LLC
 DESIGN SERVICES
 WESTERVILLE, OHIO 43082
 614.402.1826




BURTON RESIDENCE
 3105 PARK STREET
 GROVE CITY, OHIO 43123

SCALE: 1" = 20'


ISS DATE:

SHEET:
 SITE PLAN


S-1

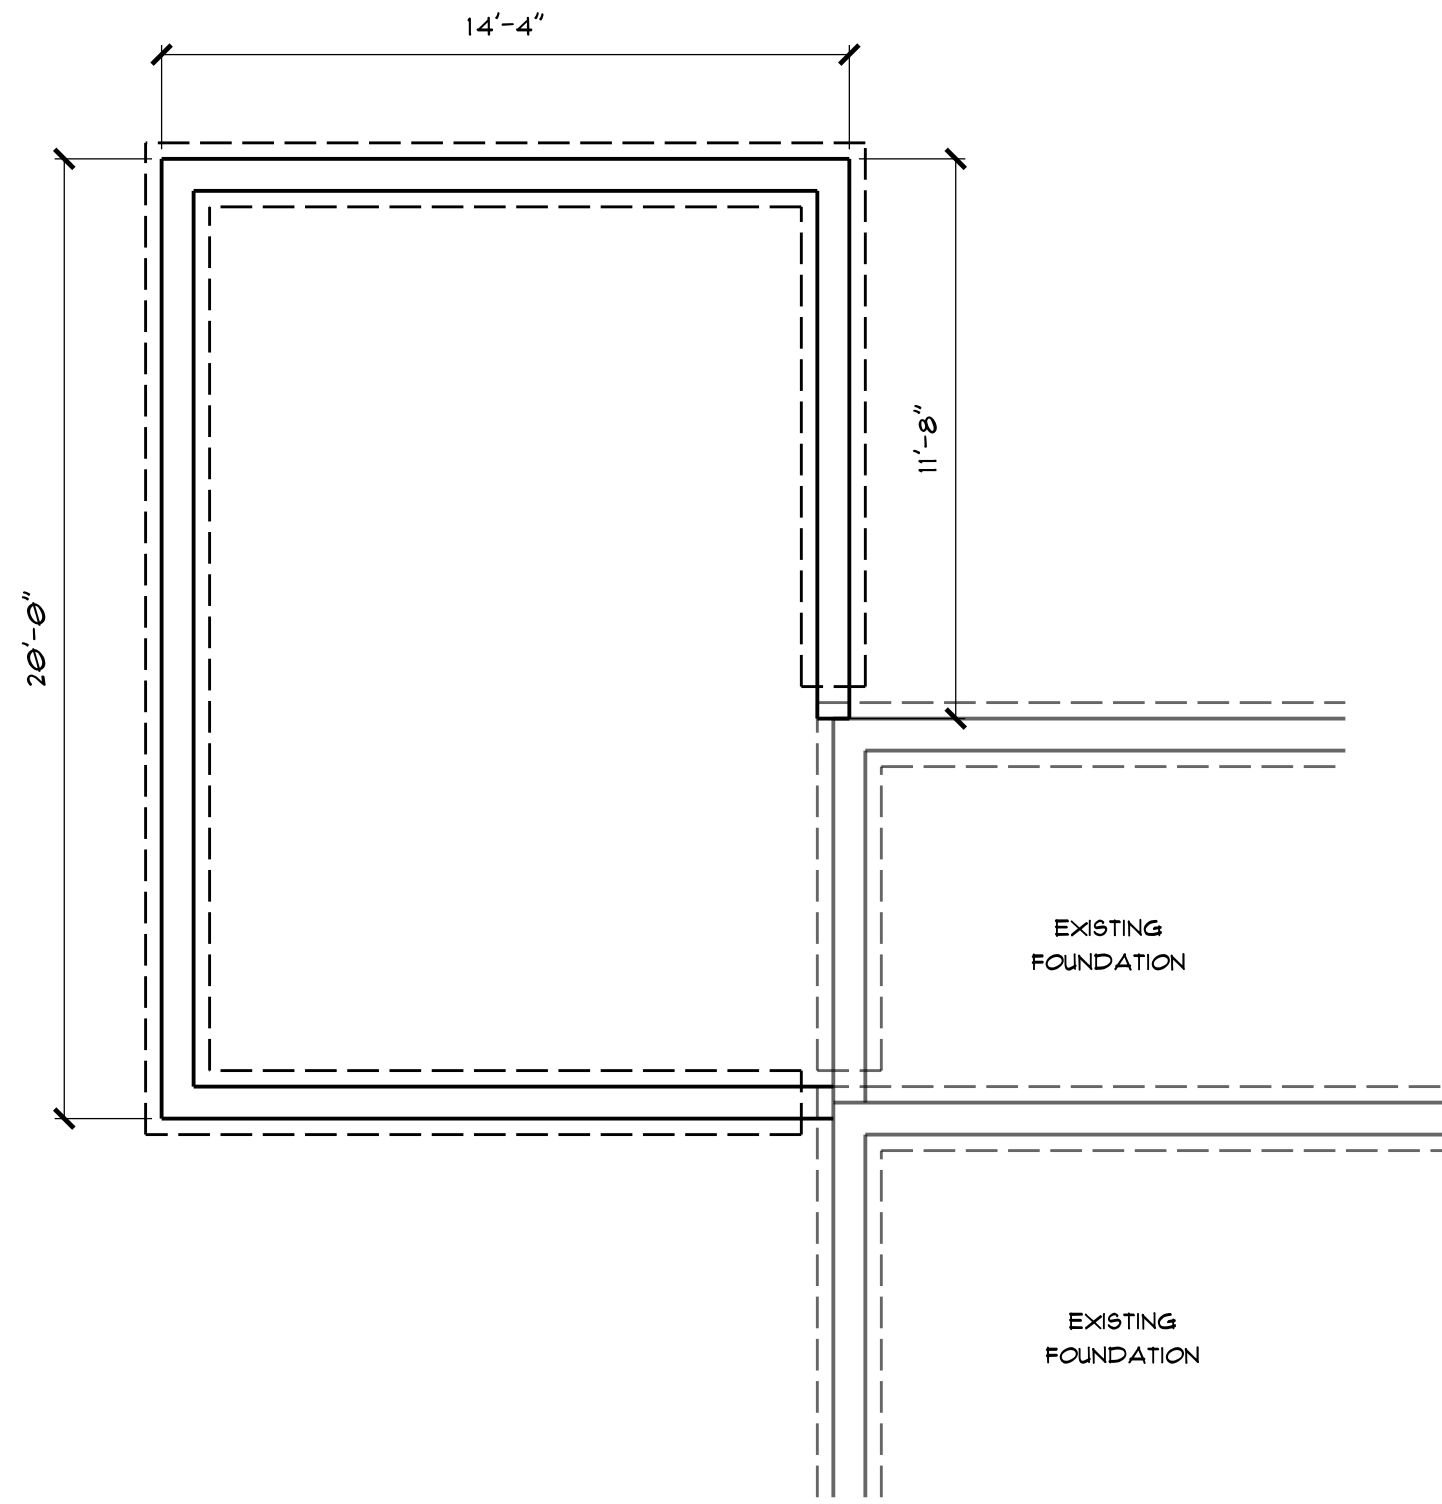

FOUNDATION PLAN
SCALE: 1/4" = 1'-0"

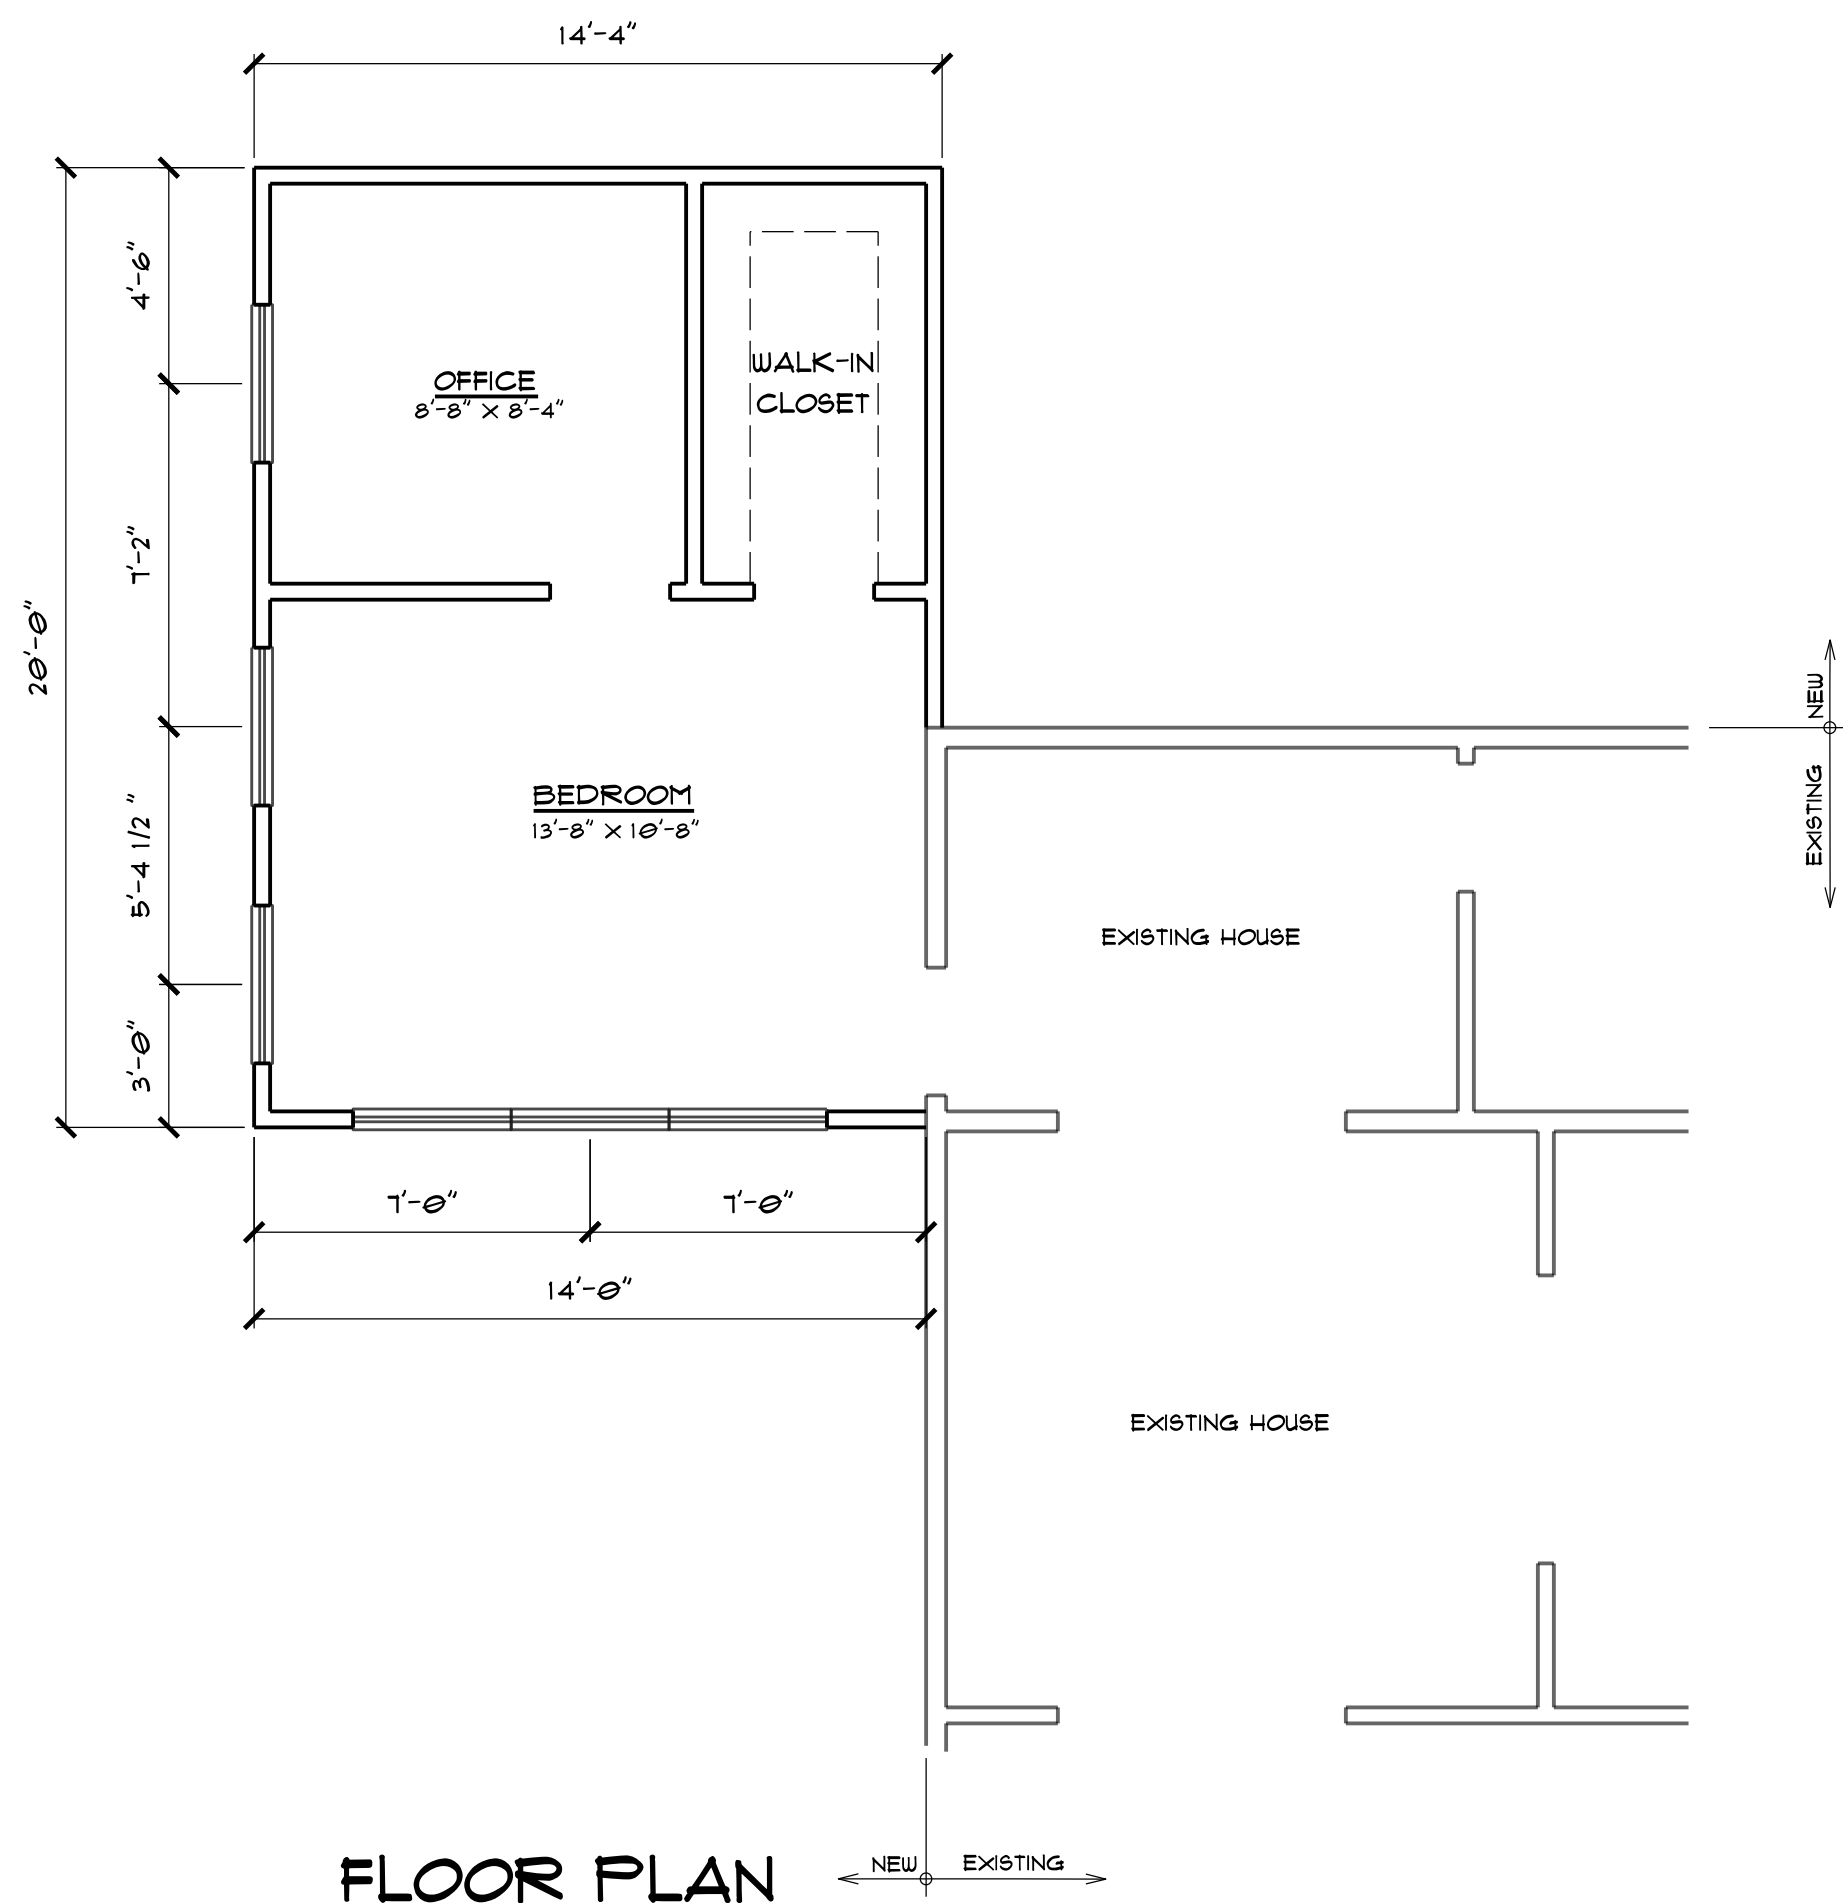

FLOOR PLAN
SCALE: 1/4" = 1'-0"

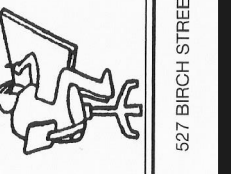



← EXISTING NEW →

REAR ELEVATION

SCALE: 1/4" = 1'-0"



← NEW EXISTING →

FRONT ELEVATION

SCALE: 1/4" = 1'-0"



← NEW EXISTING →

LEFT ELEVATION

SCALE: 1/4" = 1'-0"