

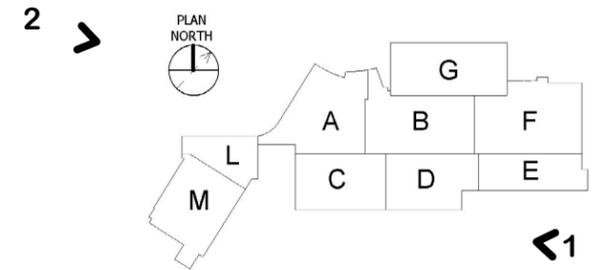



GROUND LEVEL PERSPECTIVE WEST + EAST

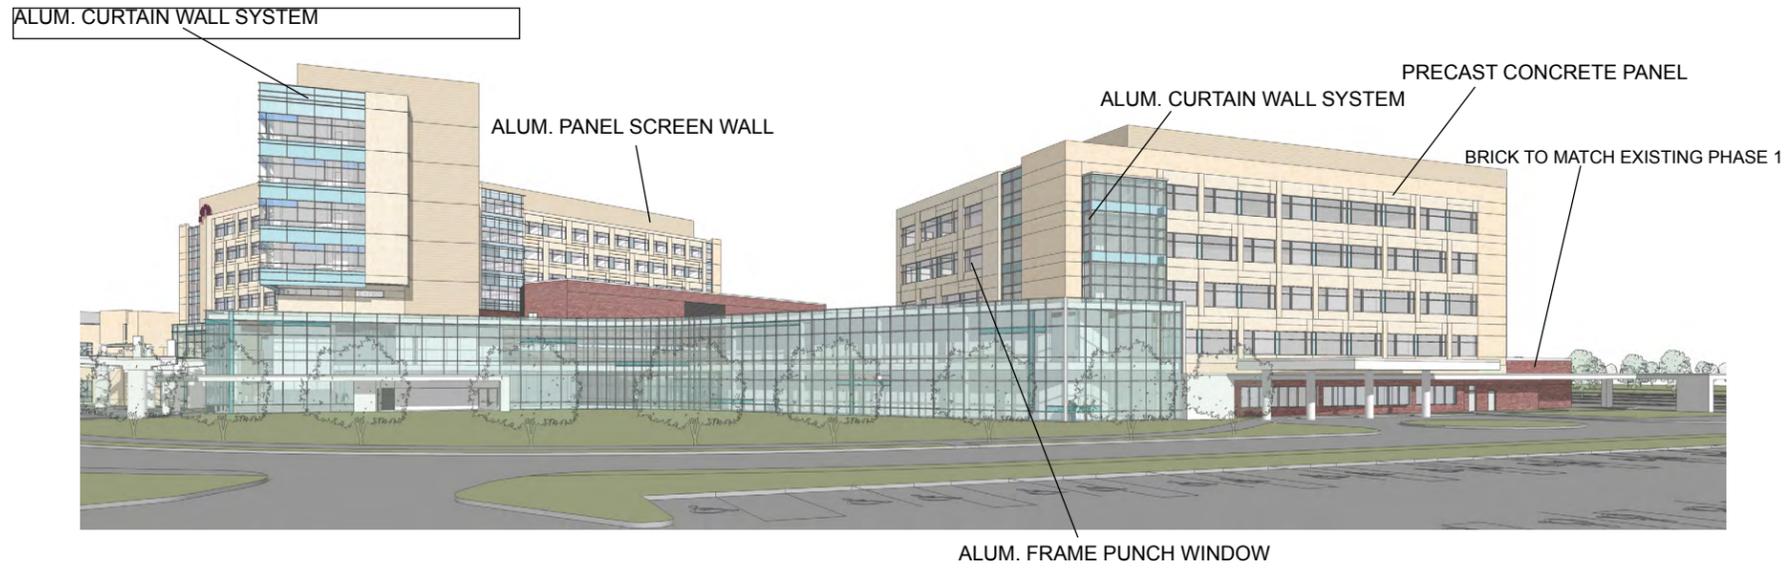

GROUND LEVEL PERSPECTIVE NORTHWEST + SOUTHEAST

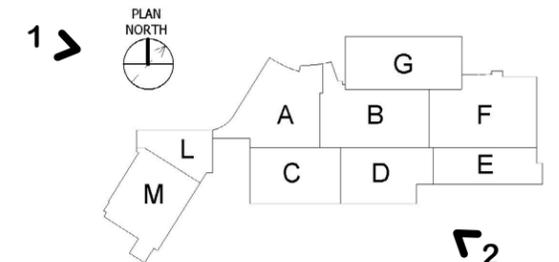

GROUND LEVEL PERSPECTIVE SOUTH + EAST

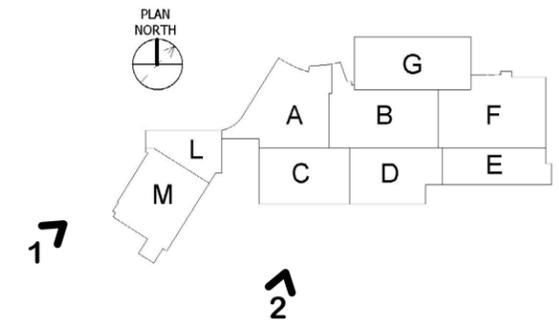


TYPICAL NIGHT ILLUMINATION





SPECIAL OCCASION COLORED ILLUMINATION





NORTH ELEVATION COLOR

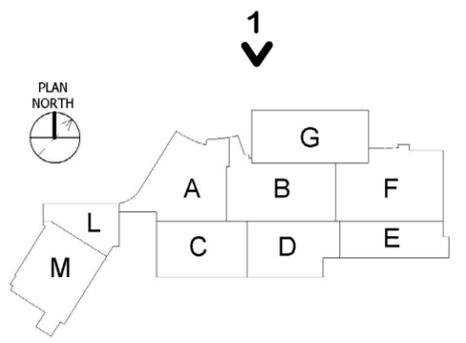


EAST ELEVATION COLOR

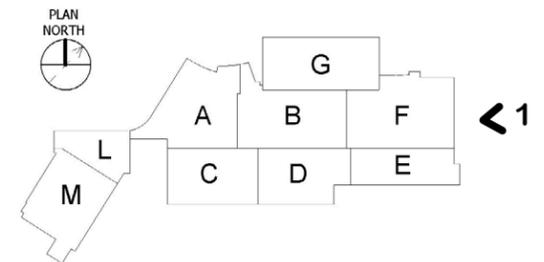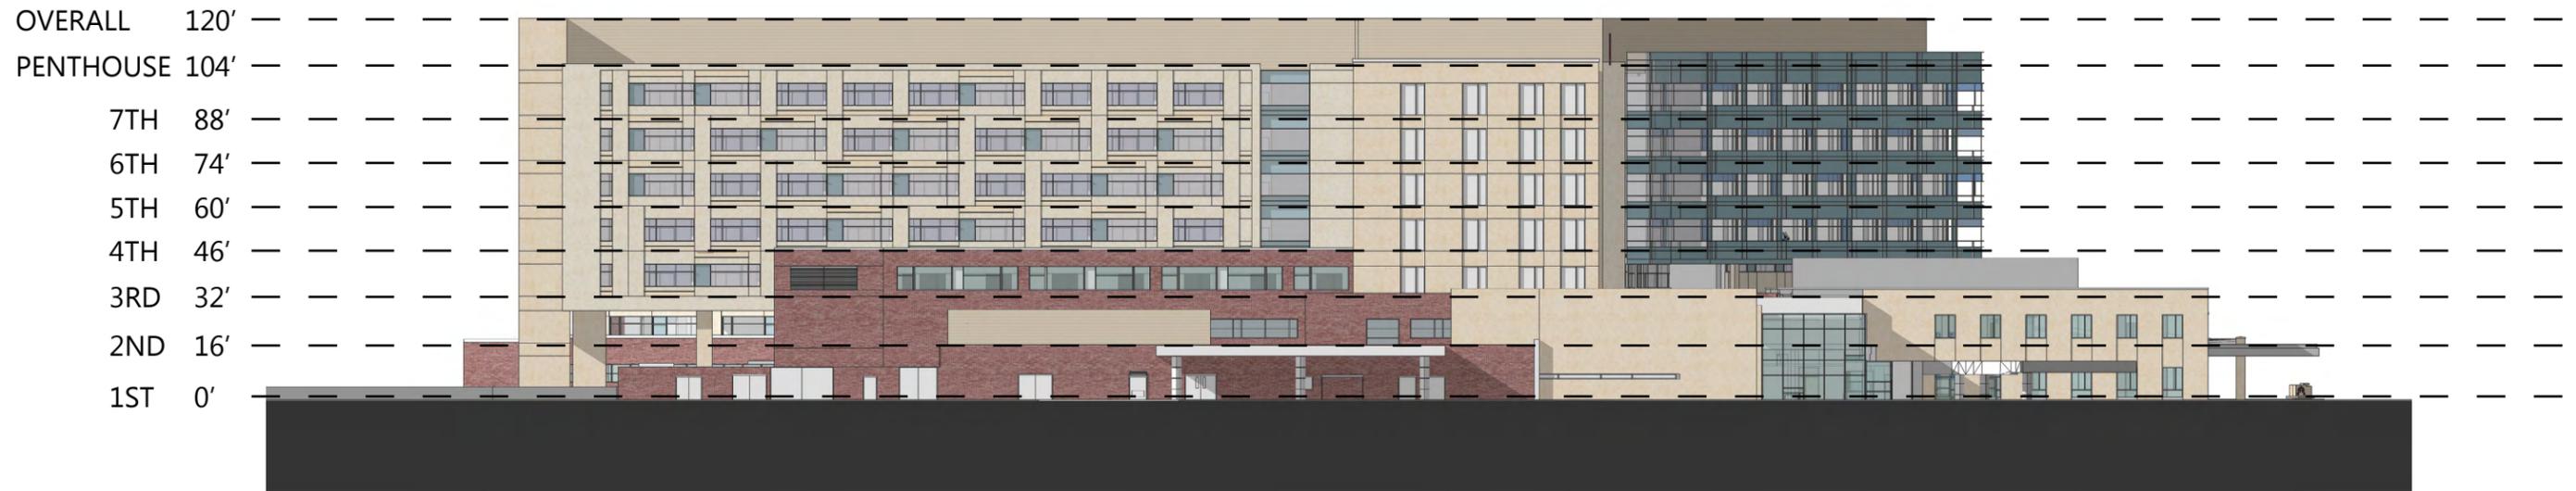

SOUTH ELEVATION COLOR

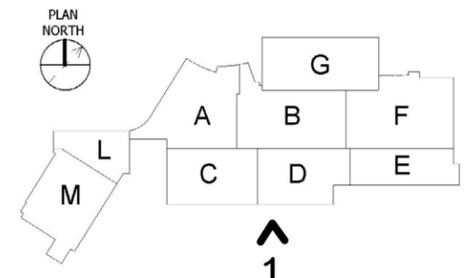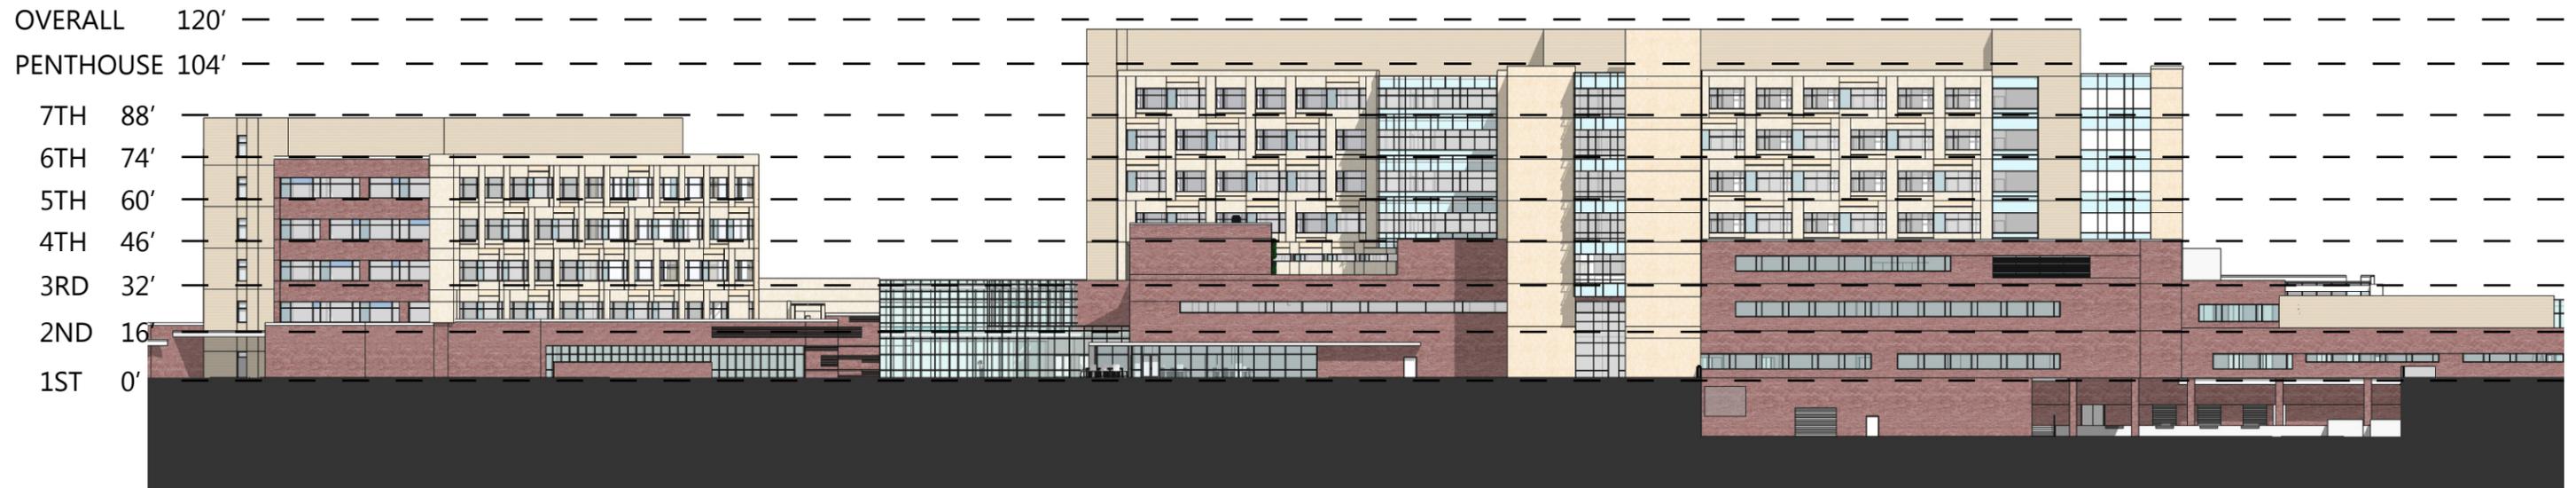

WEST ELEVATION COLOR

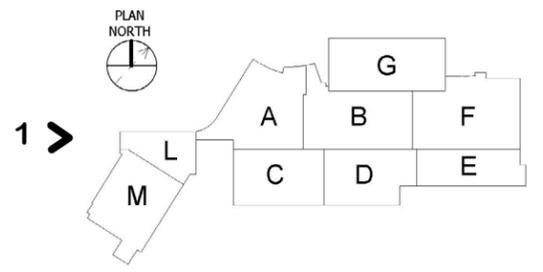

CONSTRUCTION

CONSTRUCTION GROUP

Engineering Ltd.

GPD GROUP

Nationally Recognized Leader in Sustainability


Engineers, Surveyors, Planners, Scientists

ARCHITECTS


architects

PARTNERS


Author: _____
 Checked By: _____
 Approved By: _____

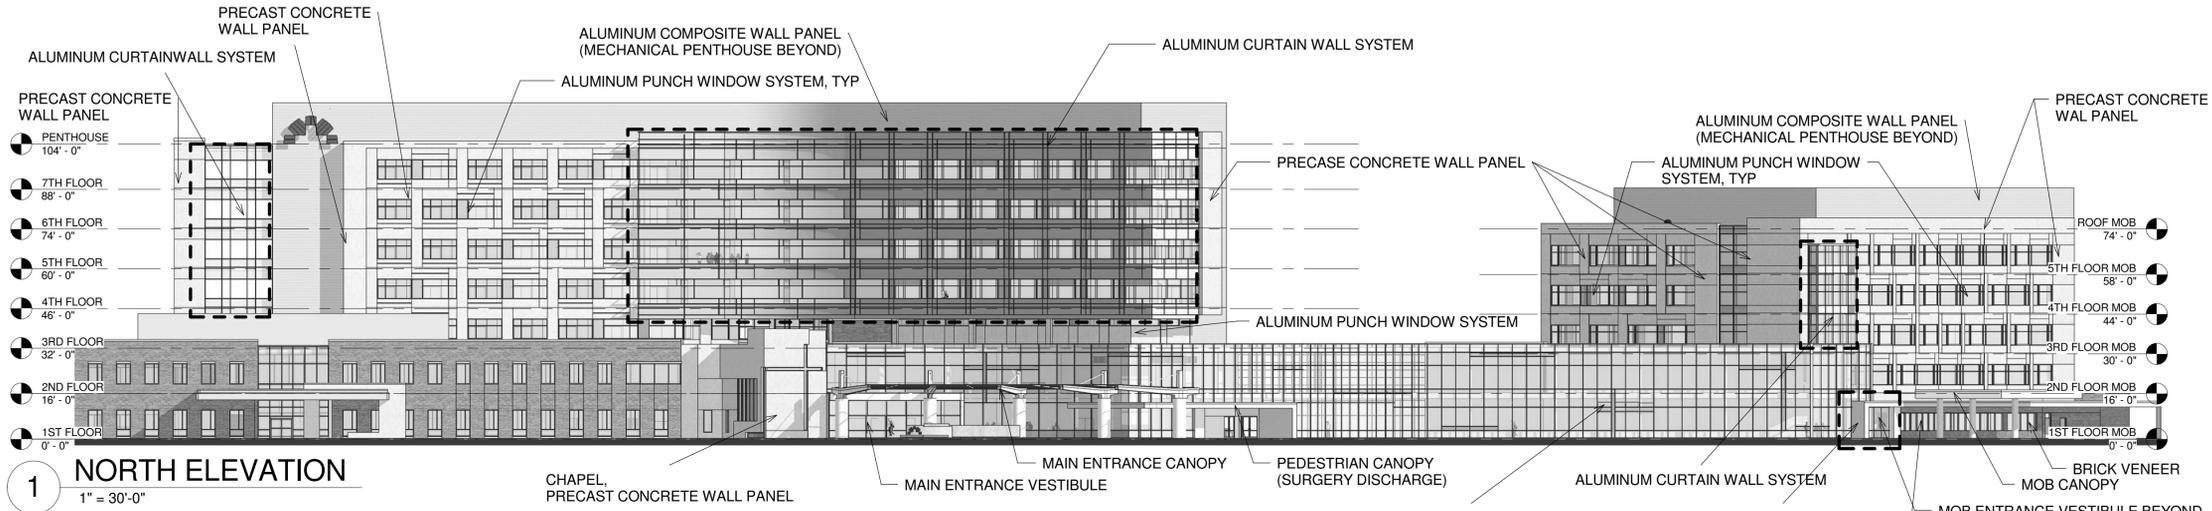


1 NORTH ELEVATION
 1" = 30'-0"

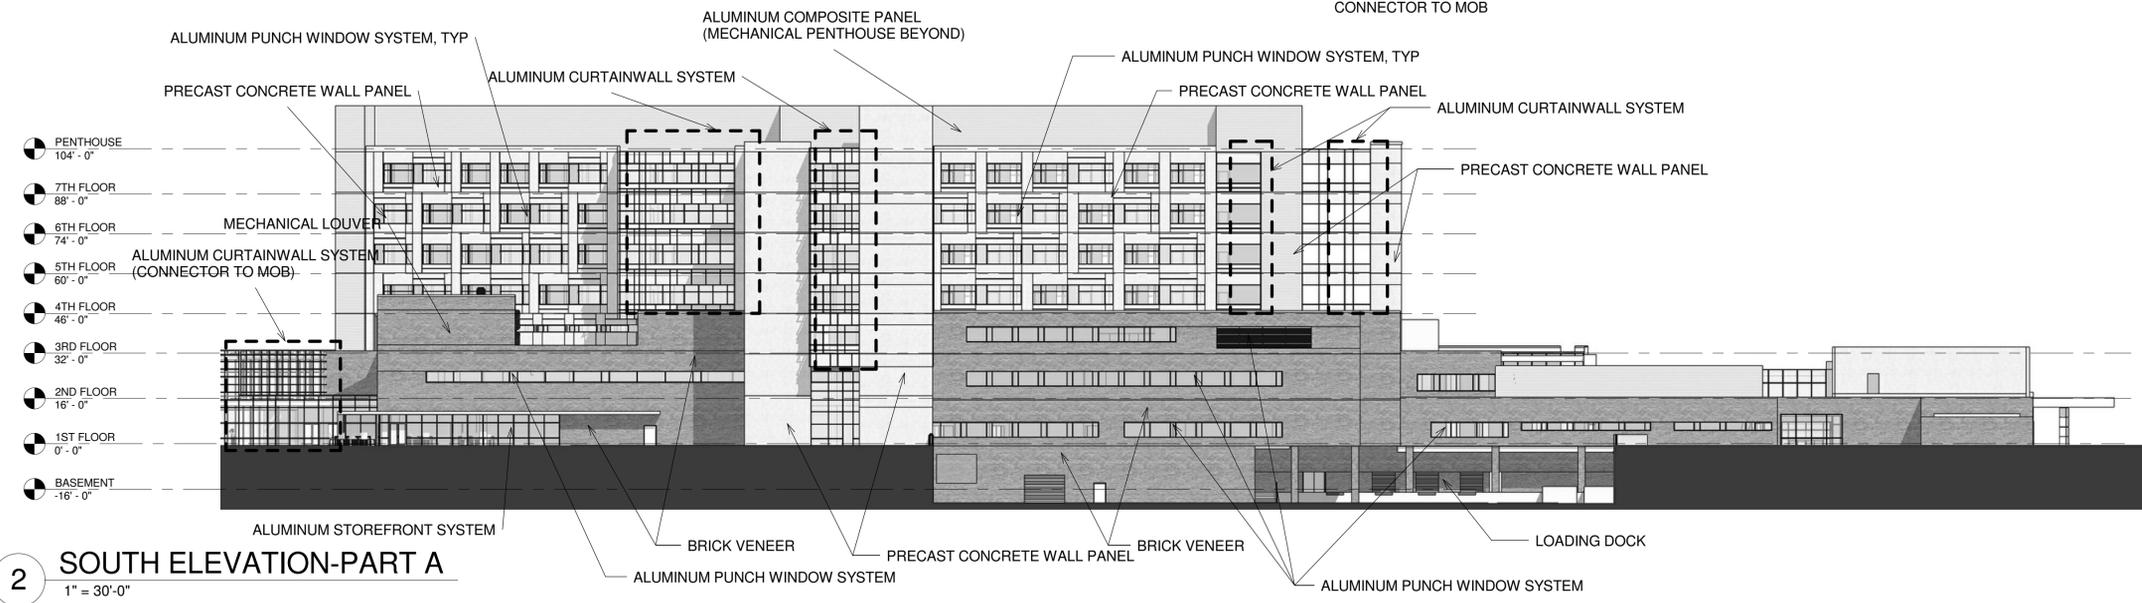


2 SOUTH ELEVATION-PART A
 1" = 30'-0"

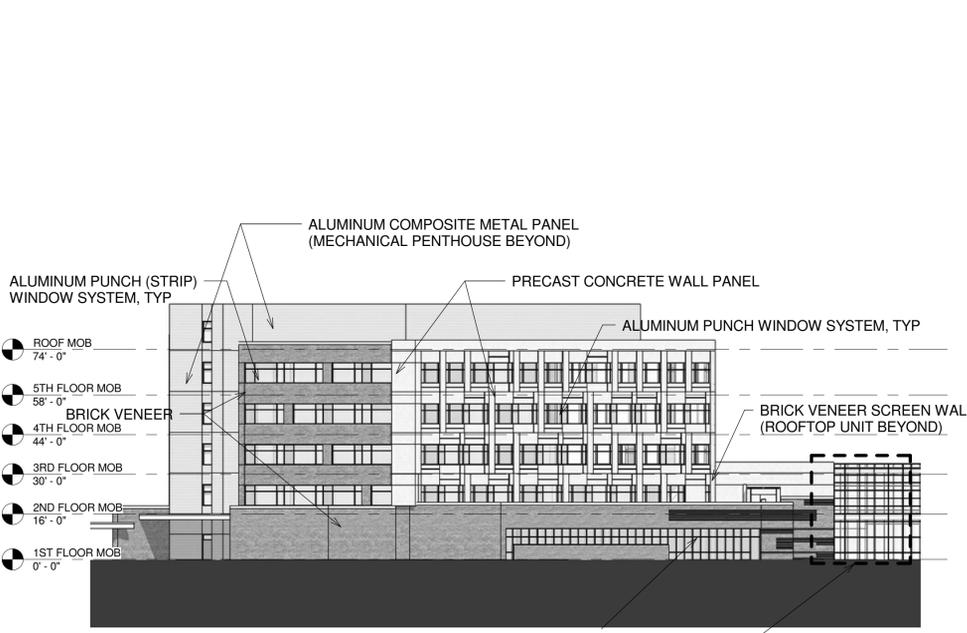

3 SOUTH ELEVATION-PART B
 1" = 30'-0"

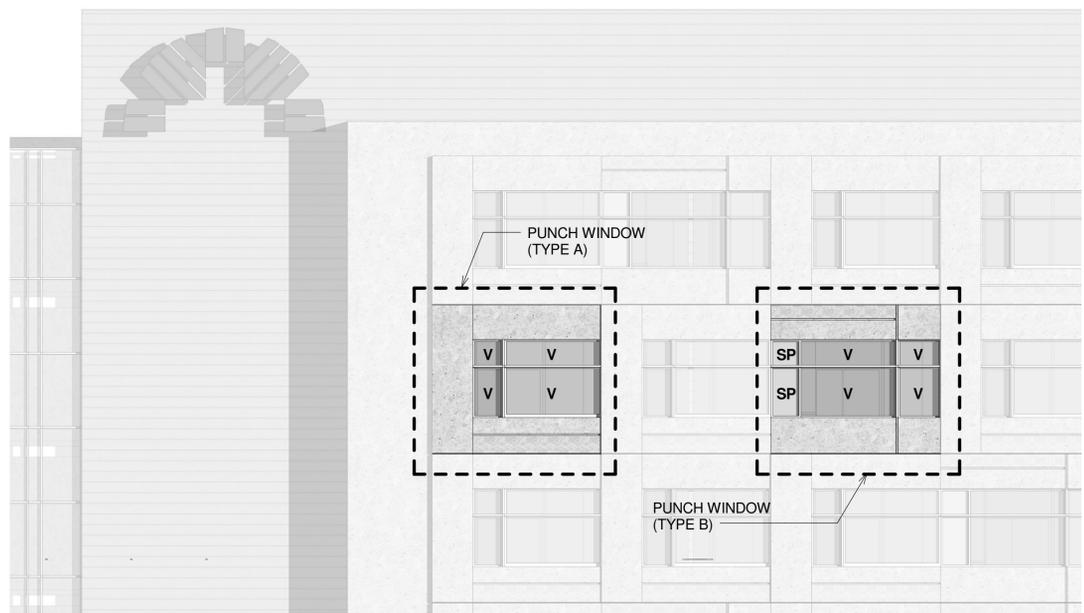

4 TYPICAL PATIENT TOWER PUNCH WINDOW
 NOT TO SCALE

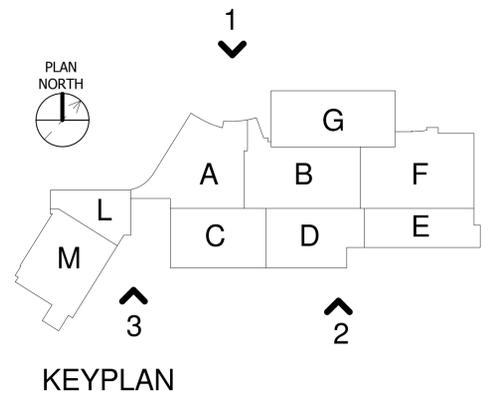

KEYPLAN



Design Services
 For The Built
 Environment
 GRESHAM
 SMITH AND
 PARTNERS



MOUNT CARMEL
 Grove City
 Phase II
 Schematic Design

DEVELOPMENT
 PACKAGE

Revision		
No.	Date	Description


EXTERIOR ELEVATIONS

A3.01


PROJECT: 29731.00
 DATE: May 26, 2015

5/21/2015 11:10:43 AM


Author: _____
 Checked By: _____
 Approved By: _____

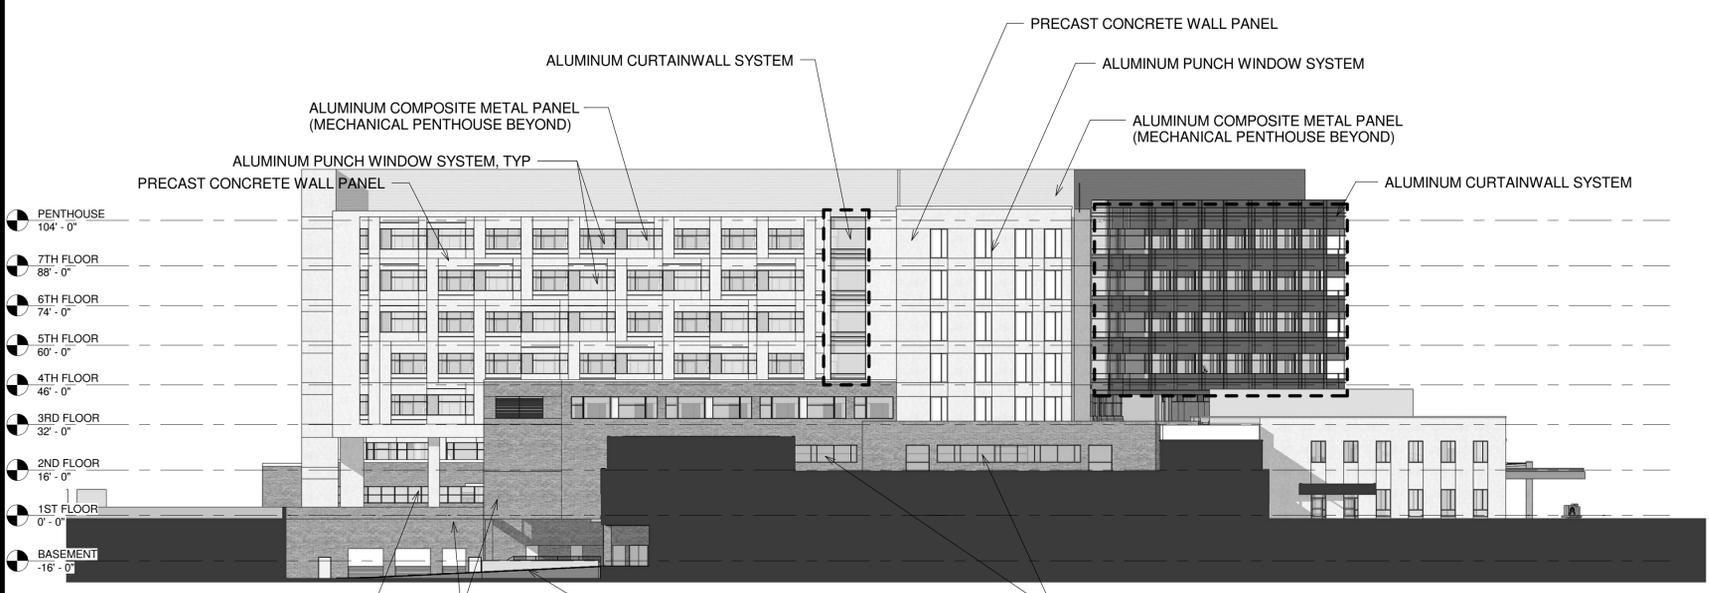


3 EAST ELEVATION
 1" = 30'-0"

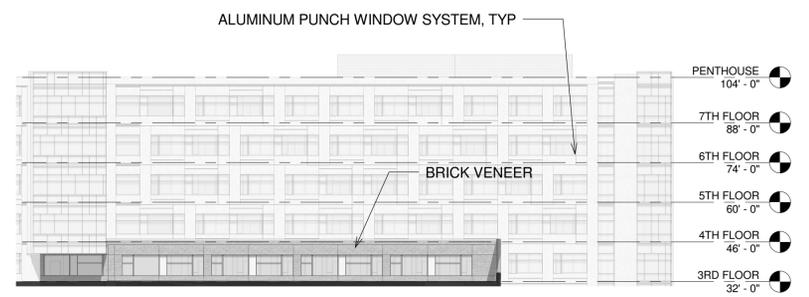


2 WEST ELEVATION-LDR COURTYARD
 1" = 30'-0"

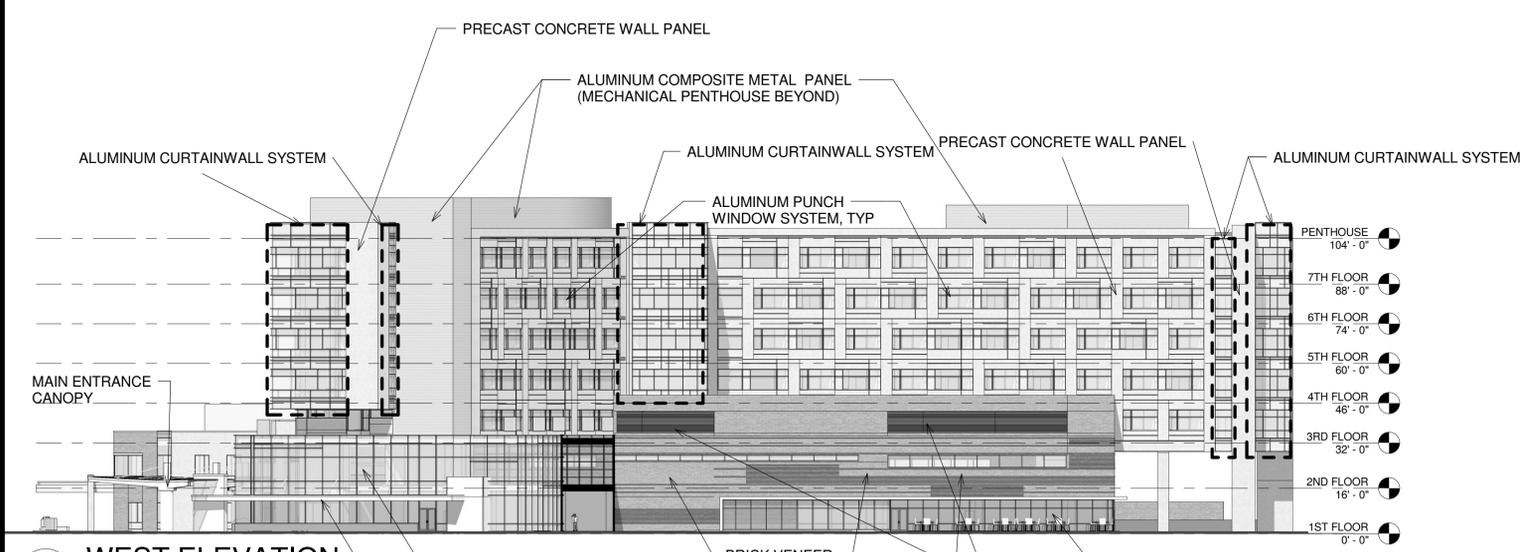


1 WEST ELEVATION
 1" = 30'-0"

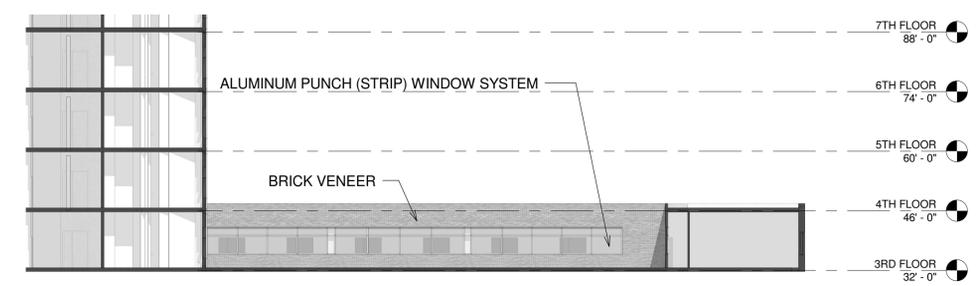


6 LDR/PP COURTYARD-WEST ELEVATION
 1" = 20'-0"

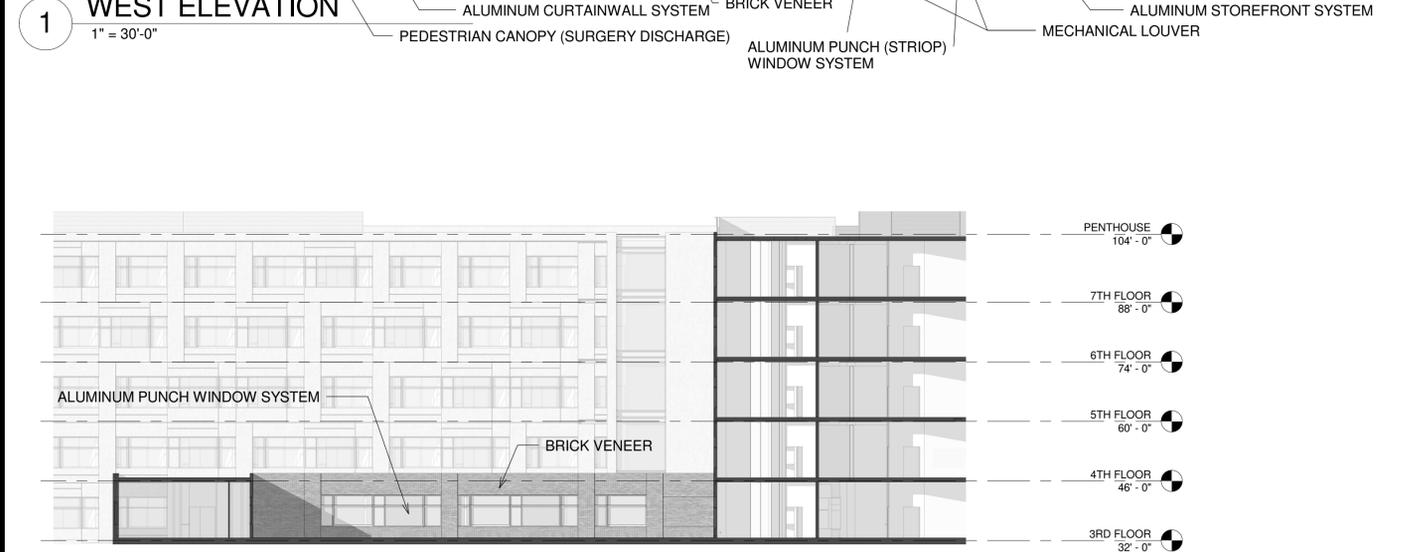


5 LDR/PP COURTYARD-EAST ELEVATION
 1" = 20'-0"

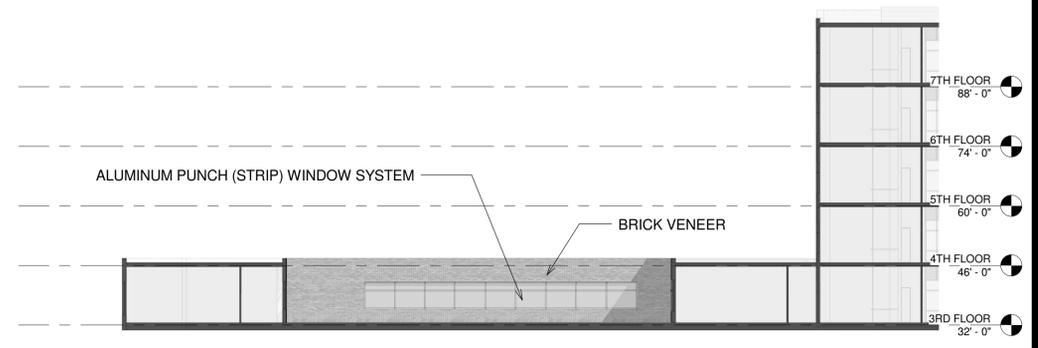

4 LDR/PP COURTYARD-SOUTH ELEVATION
 1" = 20'-0"

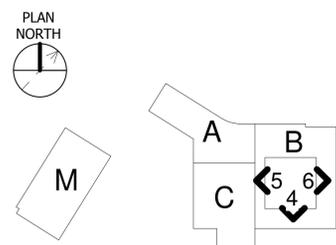


KEYPLAN

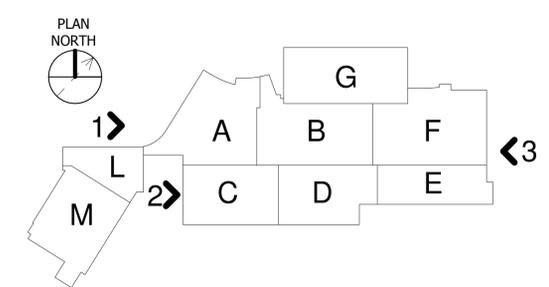

KEYPLAN



Design Services
 For The Built
 Environment
 GRESHAM
 SMITH AND
 PARTNERS

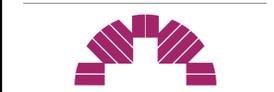

Grove City
 Phase II
 Schematic Design

DEVELOPMENT
 PACKAGE

Revision		
No.	Date	Description


EXTERIOR ELEVATIONS

A3.02


PROJECT: 29731.00
 DATE: May 26, 2015

5/21/2015 11:10:46 AM


Drawn By: Author
 Checked By: Checker
 Approved By: Approver

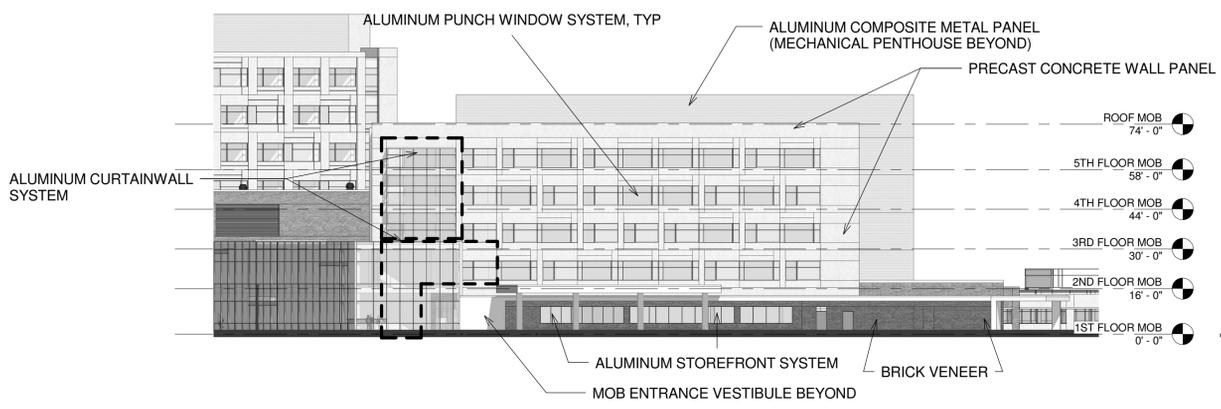


1 MOB-WEST ELEVATION
 1" = 30'-0"

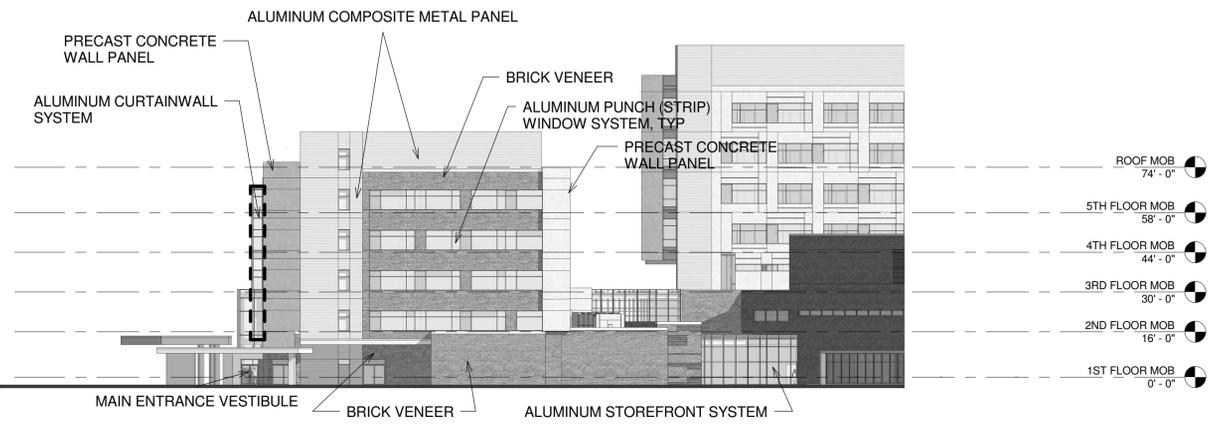


2 MOB-SOUTH ELEVATION
 1" = 30'-0"

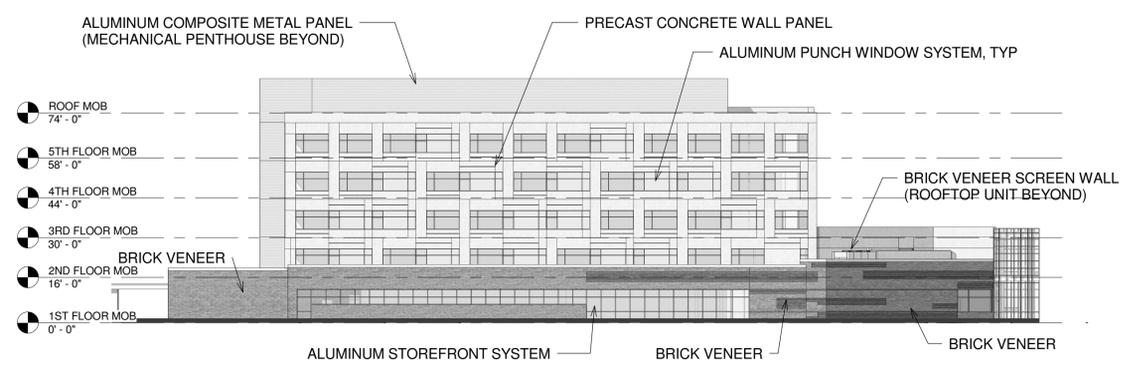

3 MOB-EAST ELEVATION
 1" = 30'-0"

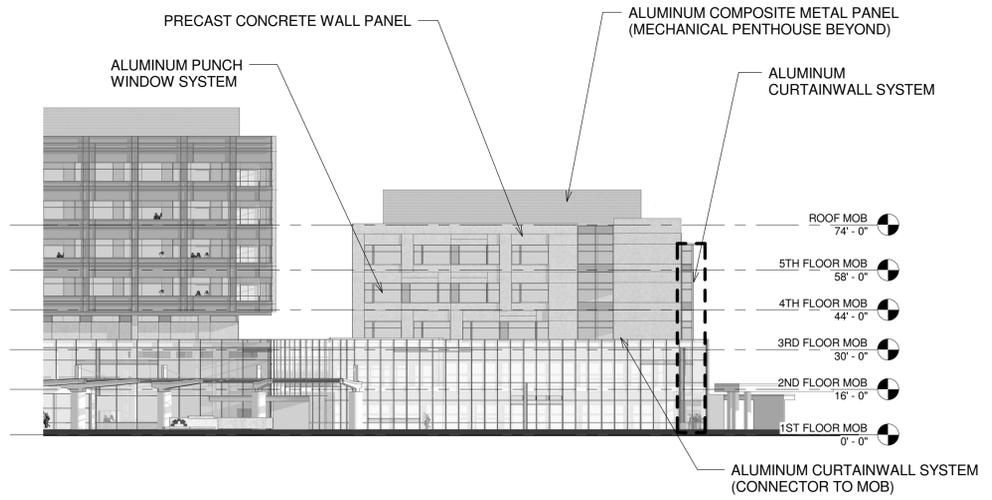

4 MOB-NORTH ELEVATION
 1" = 30'-0"

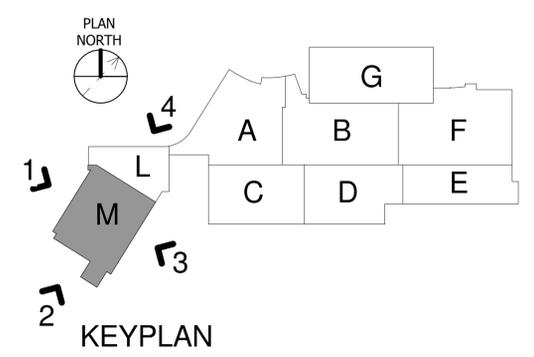

Design Services
 For The Built
 Environment
**GRESHAM
 SMITH AND
 PARTNERS**



DEVELOPMENT
 PACKAGE

Revision		
No.	Date	Description

EXTERIOR ELEVATIONS
 (MOB)

A3.03

PROJECT: 29731.00
 DATE: May 26, 2015



GROUND LEVEL FRONT PARKING GARAGE PERSPECTIVE

FRONT GARAGE


NORTH



EAST



WEST

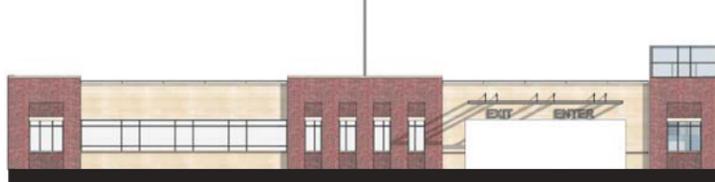


SOUTH




REAR GARAGE

NORTH

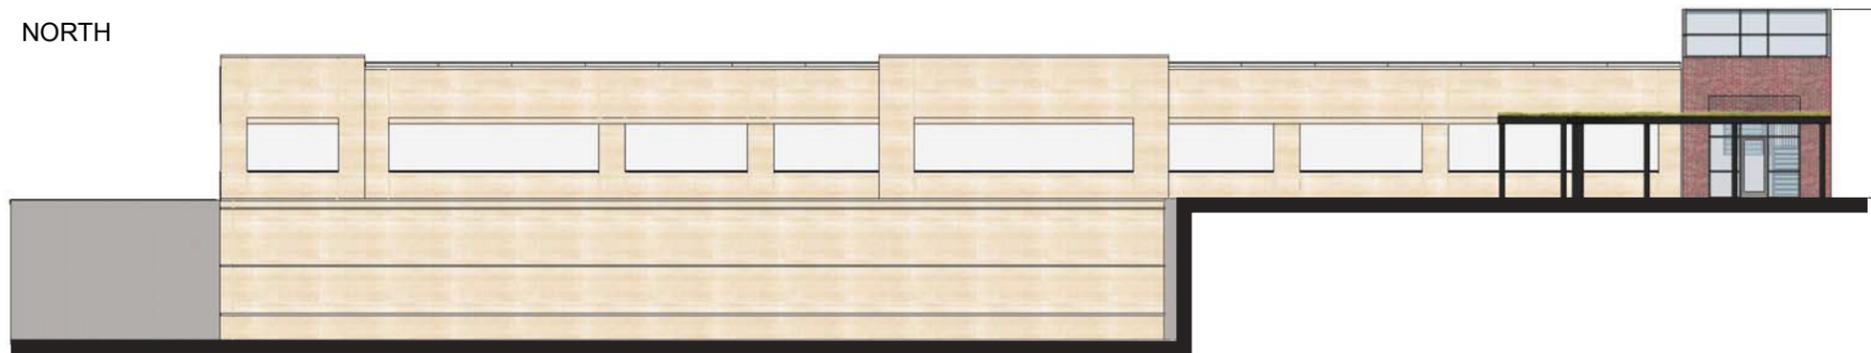

EAST

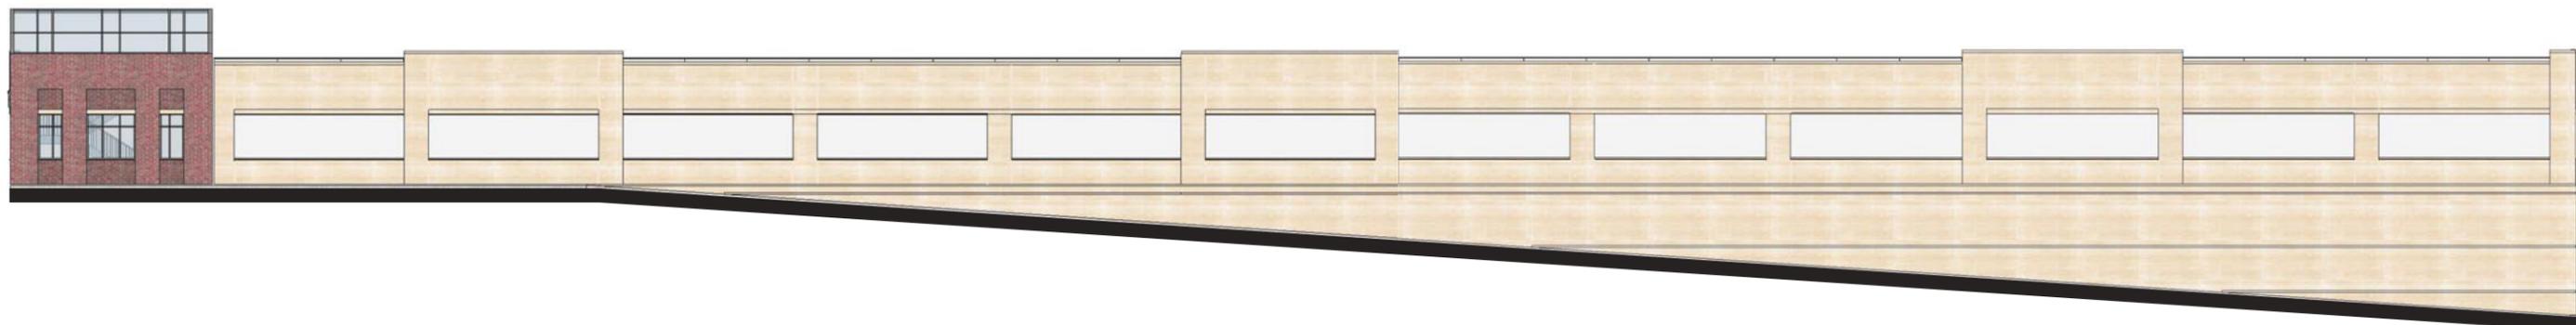

SOUTH




WEST



mt carmel
grove city phase II




Drawn By: Author
 Checked By: Checker
 Approved By: Approver

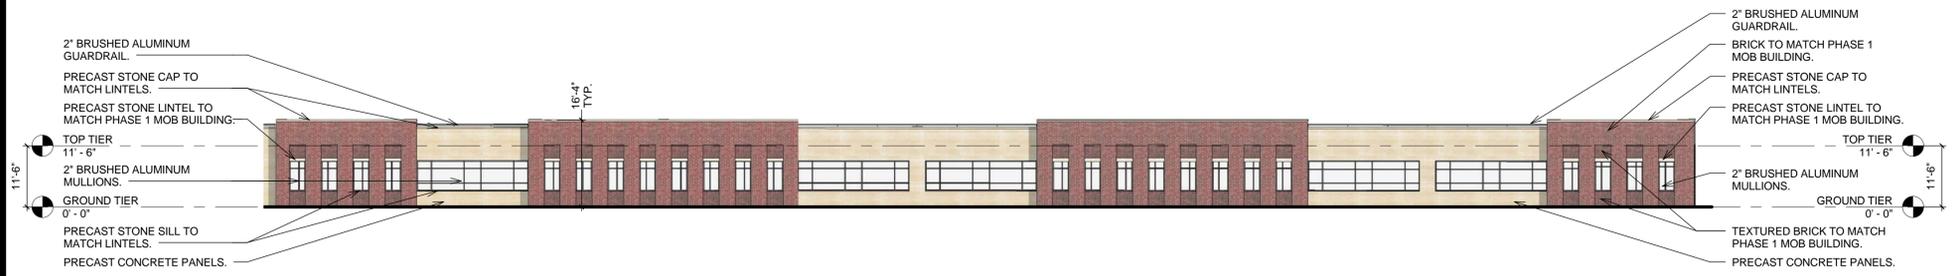

1 North Elevation - Part 1
 1/16" = 1'-0"




2 North Elevation - Part 2
 1/16" = 1'-0"

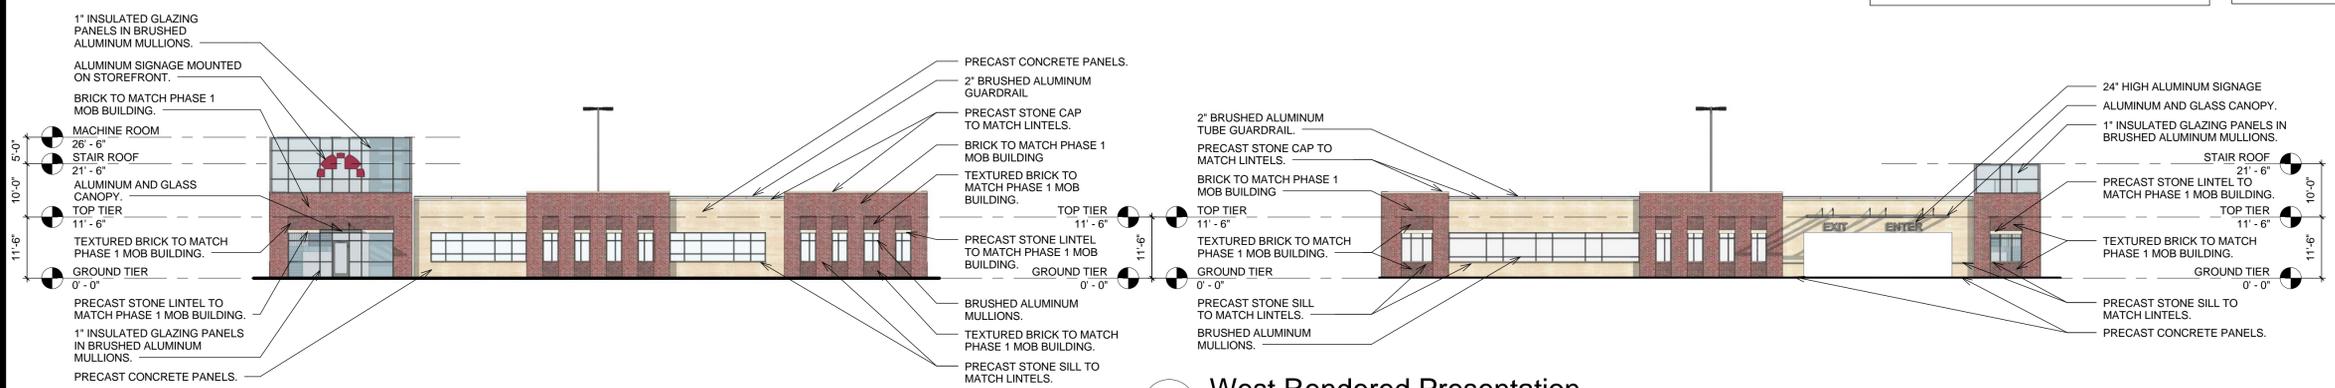


3 East Rendered Presentation
 1/16" = 1'-0"

4 West Rendered Presentation
 1/16" = 1'-0"

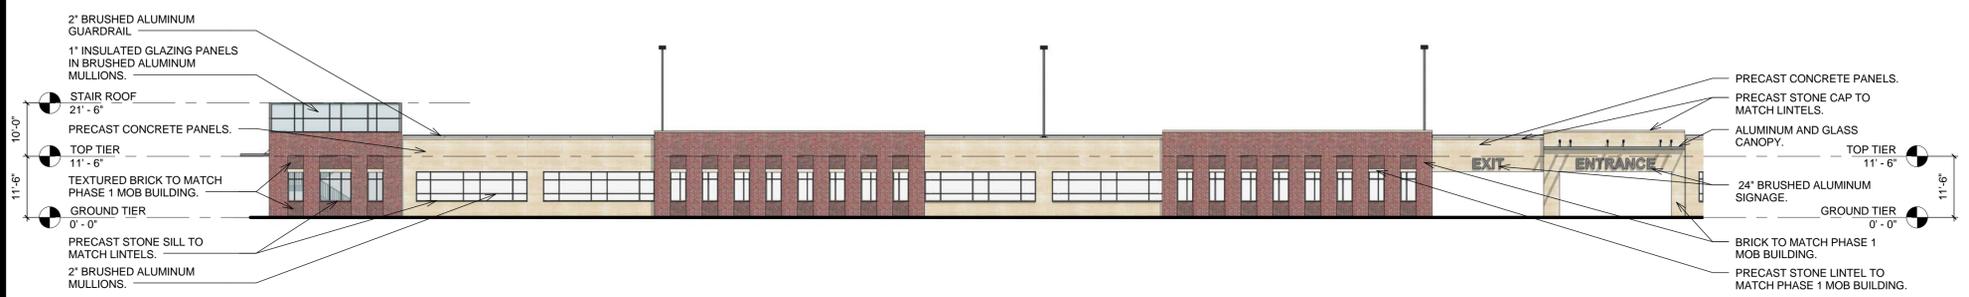

5 South Elevation - Part 1
 1/16" = 1'-0"

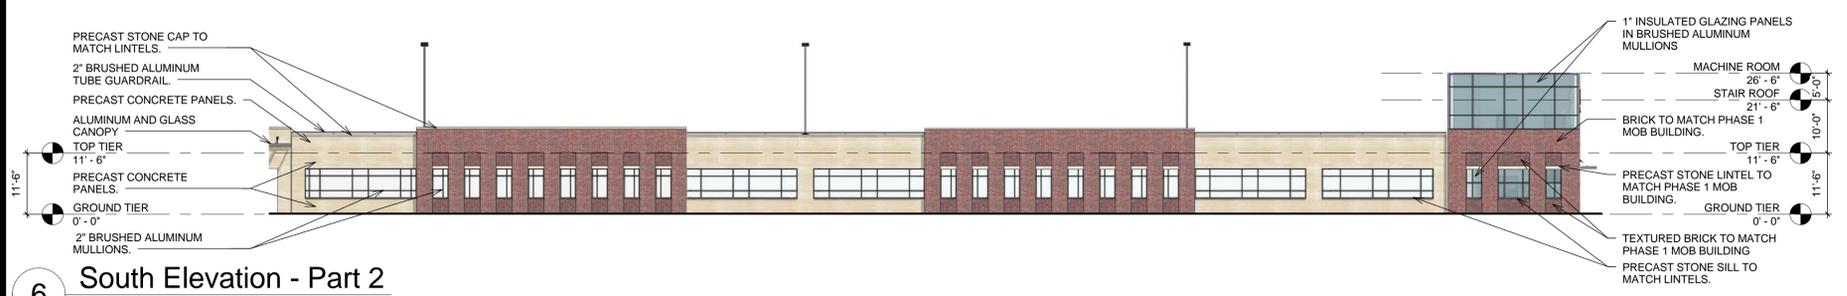

6 South Elevation - Part 2
 1/16" = 1'-0"




STRUCTURAL PRECAST PANELS, LINTELS, SILLS AND CAPS
 MANUFACTURER:
 FINISH COLOR: BUFF (TO MATCH PHASE 1 COLOR)
 SIZE: PANEL SIZE VARIES; SEE ELEVATIONS.
 NOTES:
 N/A




STOREFRONT SYSTEM
 MANUFACTURER: KAWNEER
 FINISH COLOR: INSULATED GLAZING TO MATCH MAIN TOWER
 GLAZING; MULLIONS TO BE BRUSHED ALUMINUM.
 SIZE: 1" THICK GLAZED PANELS IN 2"x6" ALUMINUM MULLIONS
 PANEL AND MULLION LAYOUT VARIES; SEE ELEVATIONS.
 NOTES:
 N/A



MASONRY VENEER
 MANUFACTURER: ACME
 STYLE NAME: ENCORE RED
 SIZE: UTILITY (3-5/8" - 3-5/8" - 11-5/8")
 NOTES:
 MATCH PHASE 1 MOB
 TEXTURED BRICK SAME COLOR

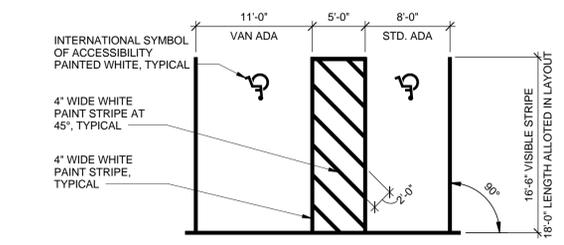

7 90 DEGREE STRIPING DETAIL
 1/8" = 1'-0"

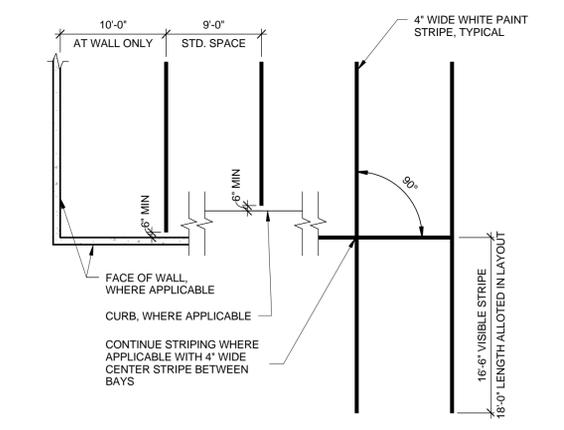

8 90 DEGREE STRIPING
 1/8" = 1'-0"



Design Services
 For The Built
 Environment
 GRESHAM
 SMITH AND
 PARTNERS



Project
 Name
 Schematic Design

DEVELOPMENT
 PACKAGE


Revision		
No.	Date	Description

Front Garage


AG2.01

PROJECT: 29731.00
 DATE: May 26, 2015

Author: _____
 Checked By: _____
 Approved By: _____

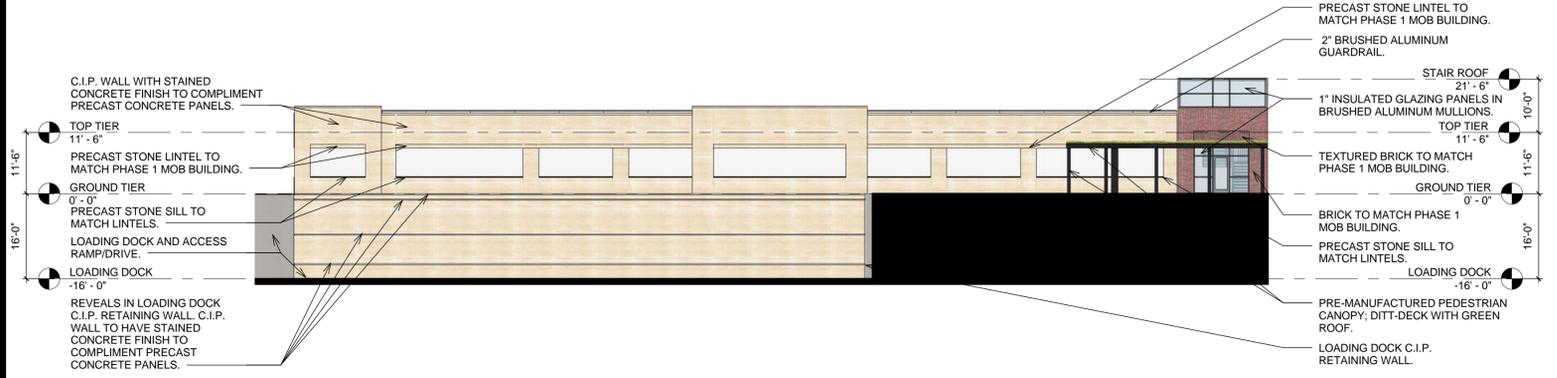

1 North Elevation
 1/16" = 1'-0"

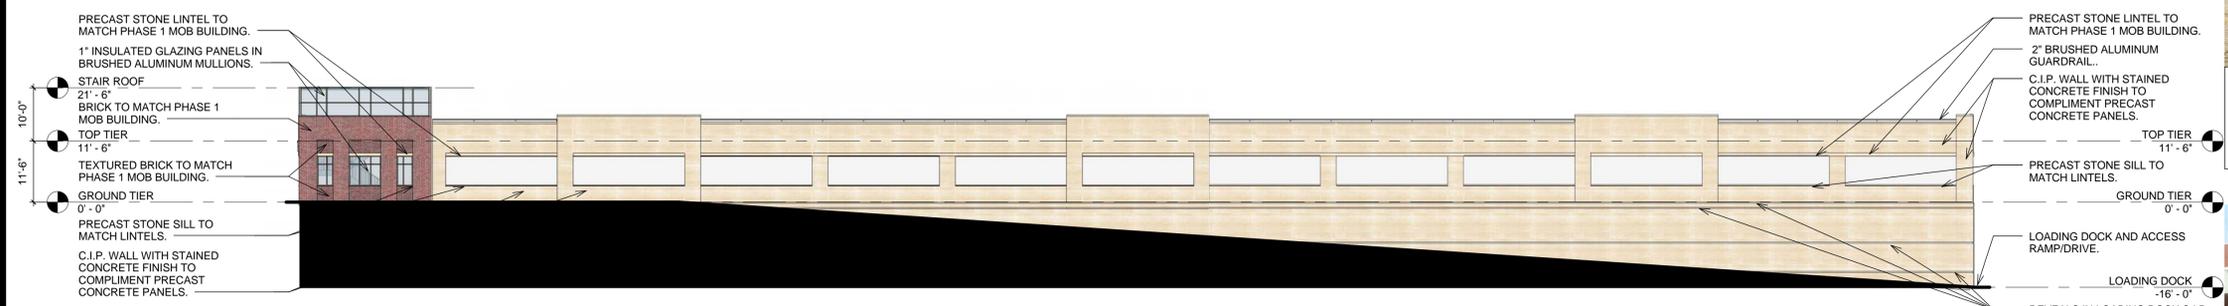


2 East Elevation
 1/16" = 1'-0"




3 South Elevation
 1/16" = 1'-0"





4 West Elevation
 1/16" = 1'-0"

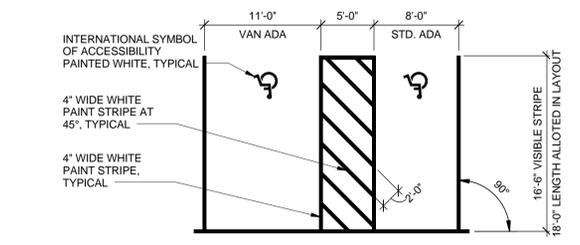

5 90 DEGREE STRIPING DETAIL
 1/8" = 1'-0"

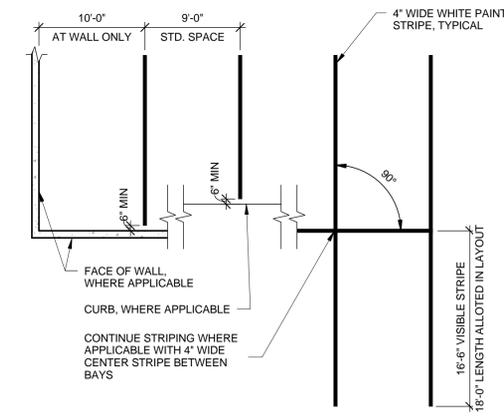

6 90 DEGREE STRIPING
 1/8" = 1'-0"

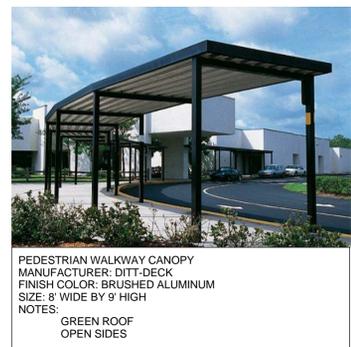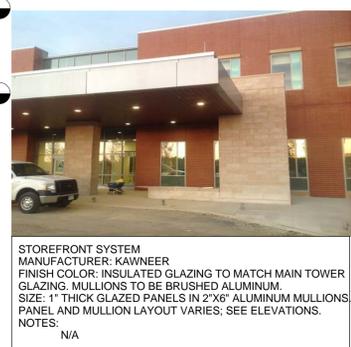

Design Services For The Built Environment
 GRESHAM SMITH AND PARTNERS



Project Name
 Schematic Design

DEVELOPMENT PACKAGE

Revision		
No.	Date	Description

Rear Garage

AG2.02

PROJECT: 29731.00
 DATE: May 26, 2015