



PROLOGIS MARLANE

Grove City, Ohio


MARLANE DRIVE

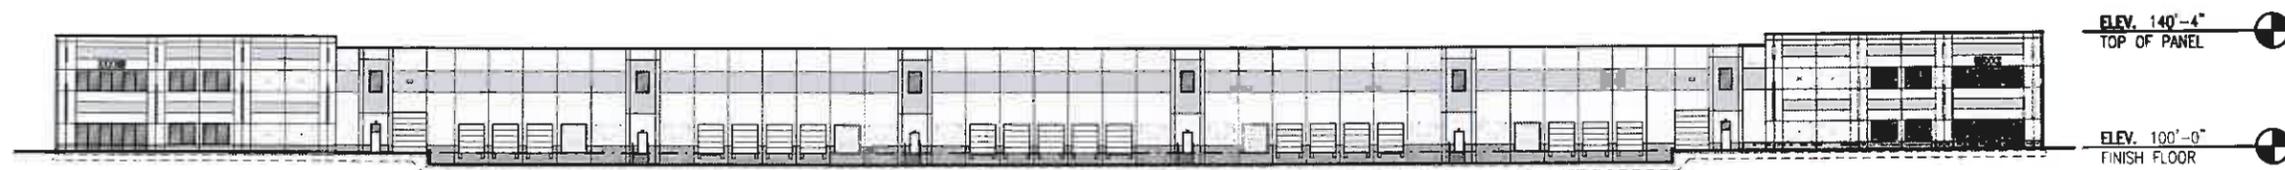

1 **PRELIMINARY NORTH ELEVATION**
SCALE: 1"=64'-0"

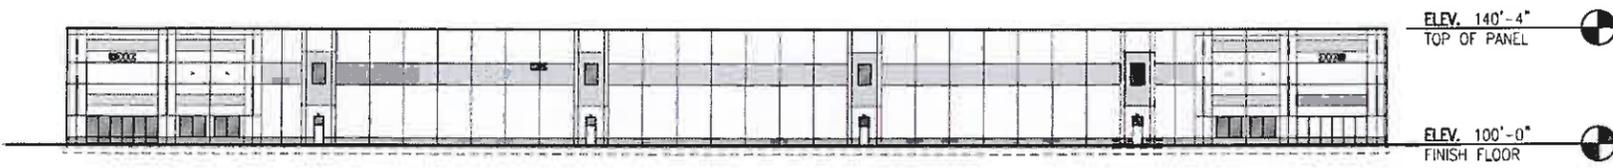

2 **PRELIMINARY EAST/WEST ELEVATION**
SCALE: 1"=64'-0"

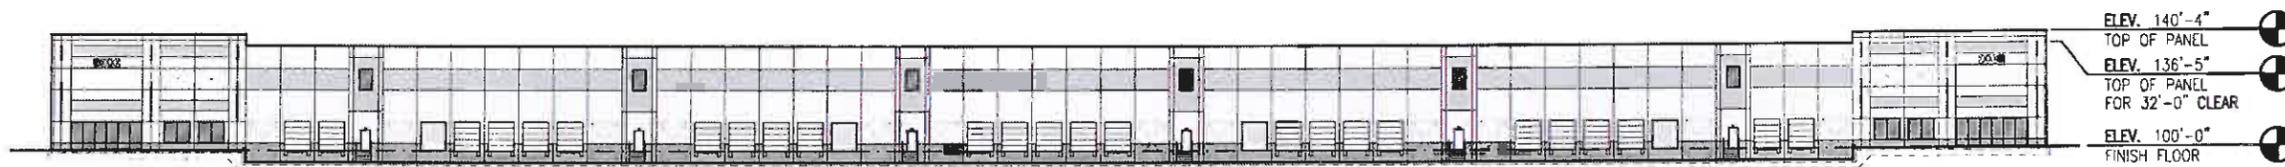

3 **PRELIMINARY SOUTH ELEVATION**
SCALE: 1"=64'-0"

NOTE: THIS CONCEPTUAL PLAN IS FOR MARKETING PURPOSES ONLY AND HAS BEEN PREPARED BASED ON PRELIMINARY AVAILABLE SITE INFORMATION DEEMED RELIABLE. ALL DIMENSION AREA CALCULATIONS ARE SUBJECT TO VERIFICATION BY A PROFESSIONAL ENGINEER FOR COMPLIANCE WITH ALL FEDERAL, STATE, AND LOCAL REGULATIONS.



PROLOGIS[®]

3765 Interchange Dr. Columbus, OH 43204
Telephone (614) 274-9292

ATA | BEILHARZ
ARCHITECTS



1063 Central Avenue Cincinnati, Ohio 43202
p: 513.241.4422 f: 513.241.5560 www.ata-b.com

SEPTEMBER 28, 2015

PROJECT #: 15007