




StoryPoint

Grove City, Ohio

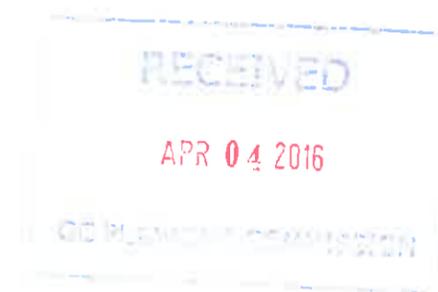

4/4/16






448 W. Nationwide Blvd
 Lot 100
 Columbus, Ohio 43215
 614.454.2055 FAX
 614.455.2055 FAX
 www.d7architects.com

RECEIVED



APR 25 2016

CO PLANNING COMMISSION

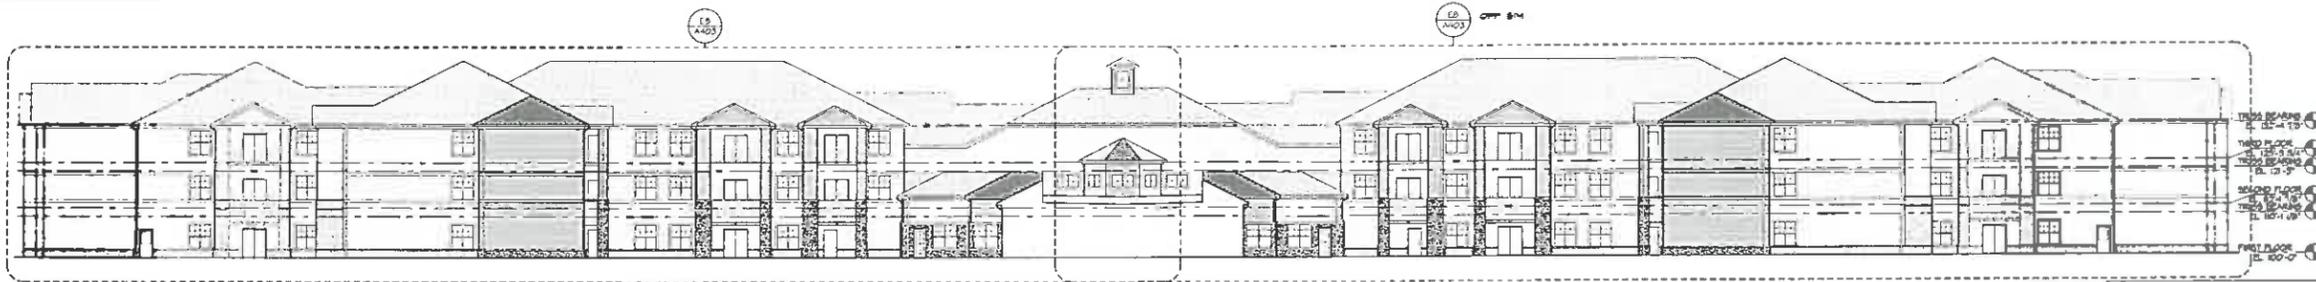


A8 EXTERIOR ELEVATIONS - SOUTH (INDEPENDENT LIVING)
 SCALE: 1/8" = 1'-0"


ALL ELEVATIONS MODIFIED TO SIMULATED STONE

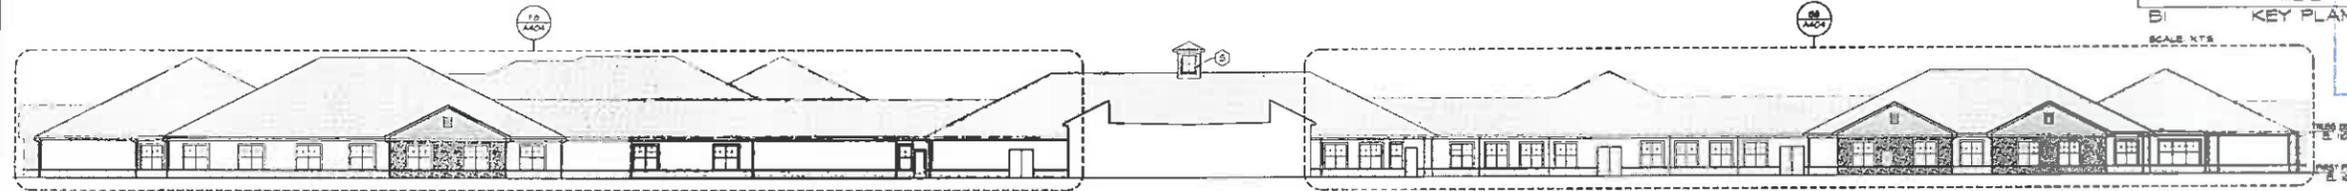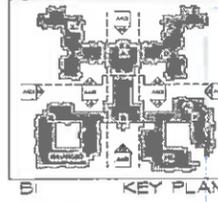


C8 EXTERIOR ELEVATIONS - NORTH (ENHANCED AND ASSISTED LIVING)
 SCALE: 1/8" = 1'-0"

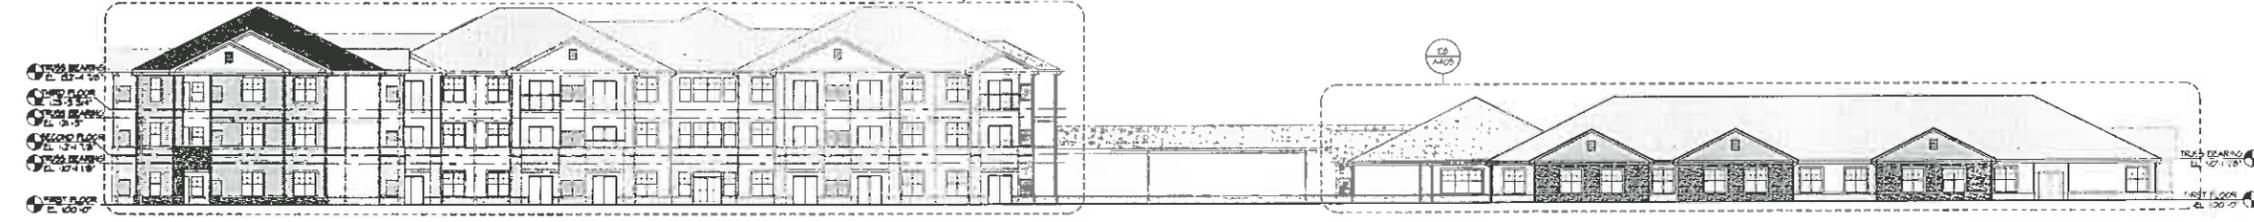


D8 EXTERIOR ELEVATIONS - WEST
 SCALE: 1/8" = 1'-0"

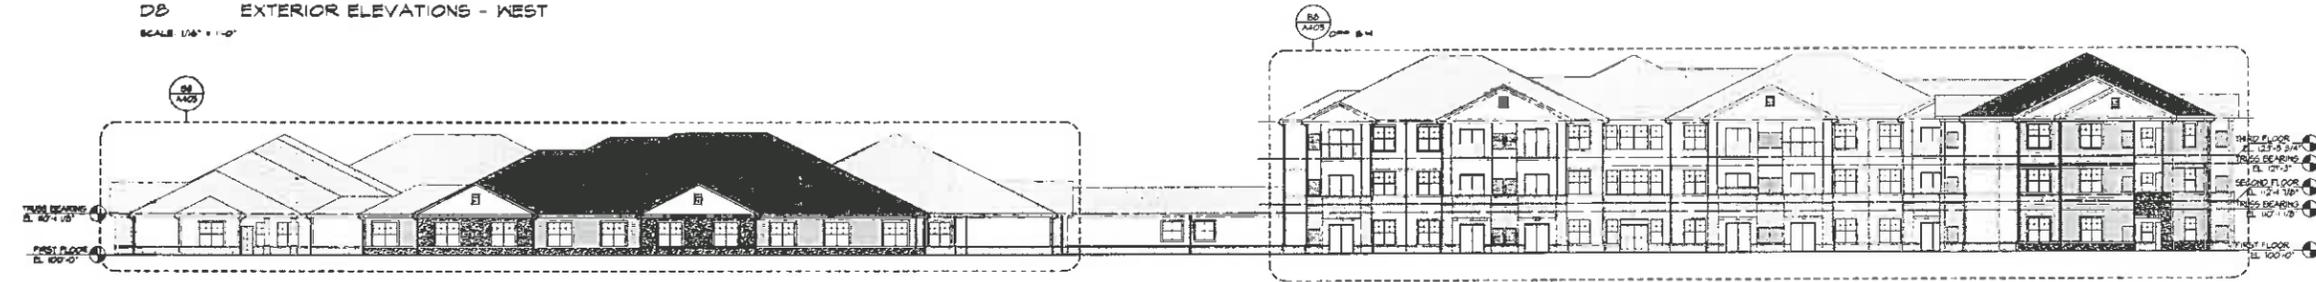

E8 EXTERIOR ELEVATIONS - EAST
 SCALE: 1/8" = 1'-0"

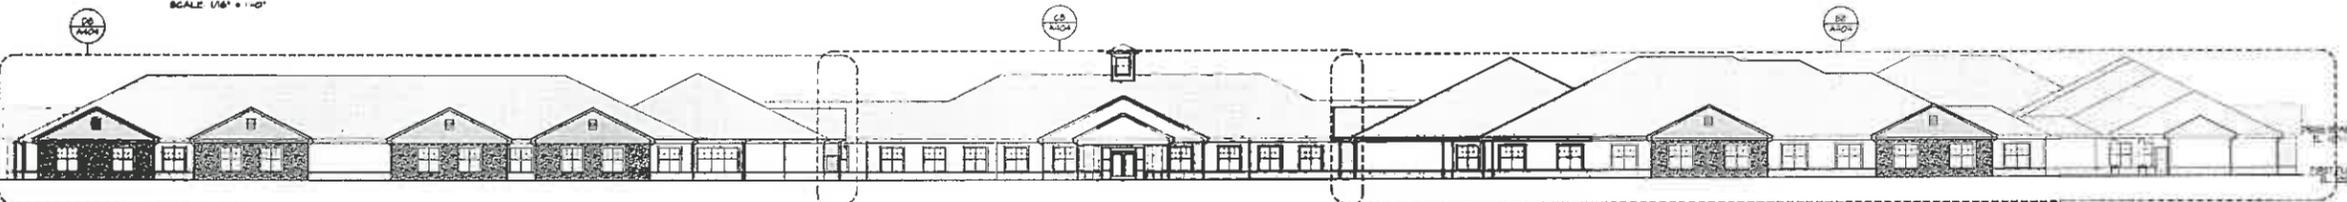

F8 EXTERIOR ELEVATIONS - SOUTH (ENHANCED AND ASSISTED LIVING)
 SCALE: 1/8" = 1'-0"

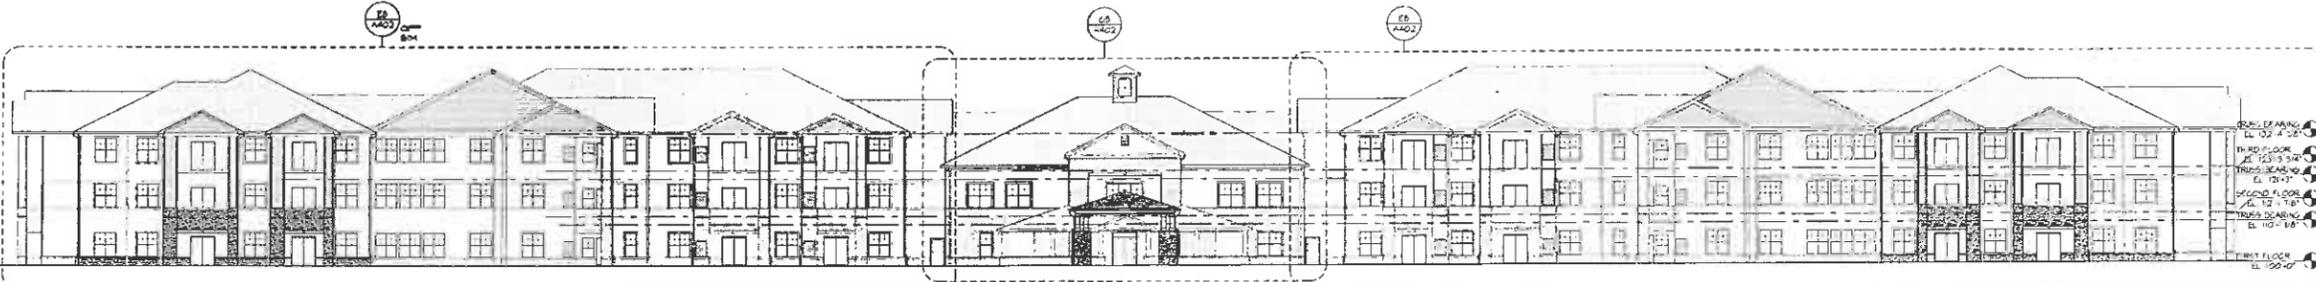

G8 EXTERIOR ELEVATIONS - NORTH (INDEPENDENT LIVING)
 SCALE: 1/8" = 1'-0"


STORYPOINT OF GROVE CITY
 ORDERS ROAD
 GROVE CITY, OHIO 43125
 C516 DEVELOPMENT COMPANY, LLC
 2200 GENOA BUSINESS PARK DRIVE
 BRIGHTON, MI 48114

NO.	DATE	REVISION
1	10-20-11	ADD SHEET #
2	10-20-11	BULLETIN #
3	10-20-11	BULLETIN #2

JOB NO: 2015-12
 DATE: 9-21-2015

EXTERIOR ELEVATIONS


A401

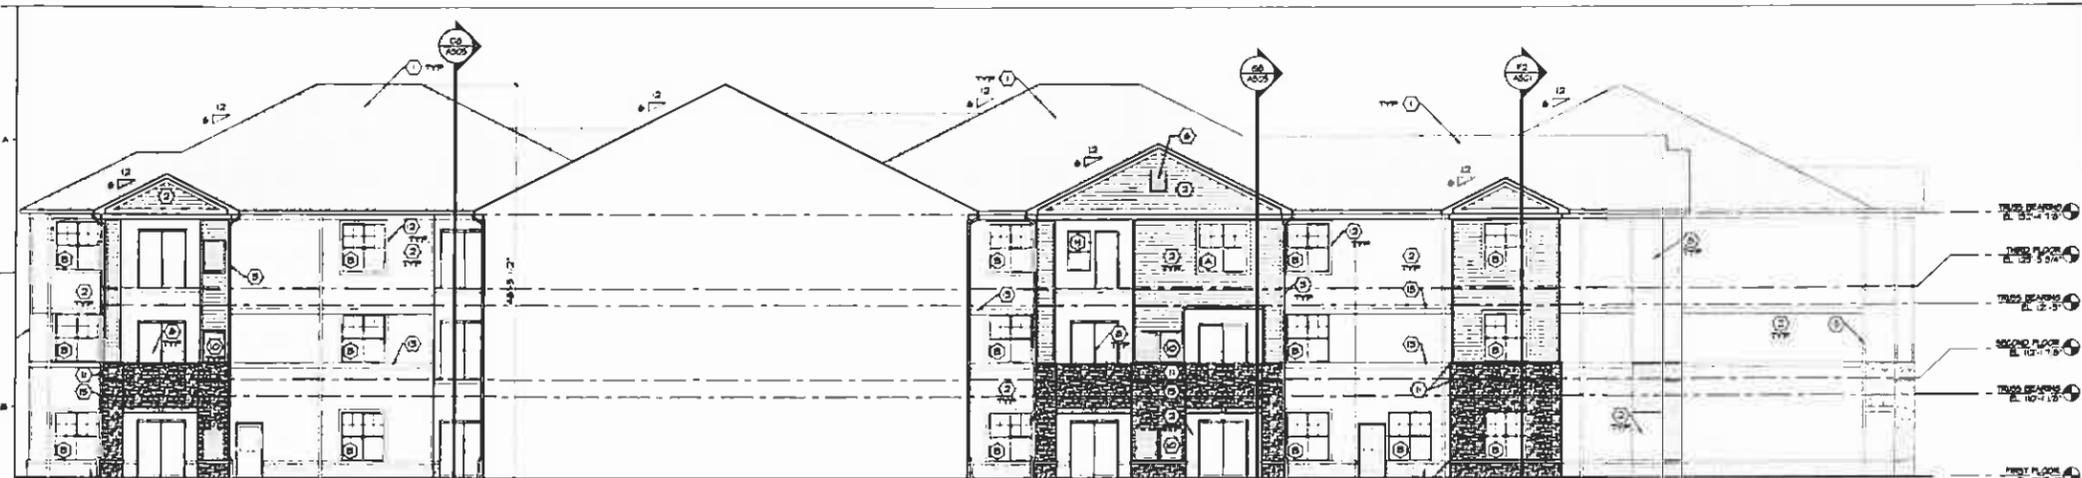

C8 EXTERIOR ELEVATIONS - EAST (INDEPENDENT LIVING)
SCALE: 1/8" = 1'-0"

- EXTERIOR ELEVATION GENERAL NOTES:**
SEE SHEET A401 FOR ALL LENGTH BUILDING ELEVATIONS.
- EXTERIOR ELEVATION CODED NOTES:**
- 1 DIMENSIONAL ASPHALT SHOULDER
 - 2 VINYL SIDING - SD-4
 - 3 VINYL TRIM - SD-2
 - 4 SIMULATED STONE VENEER
 - 5 SIMULATED STONE WATER TABLE @ 2'-4 1/2" AFF. TYPICAL
 - 6 DECORATIVE VINYL HALL LOUVER
 - 7 CUPOLA
 - 8 ALUMINUM GUARDRAIL
 - 9 SINGLE-PLY EPDM MEMBRANE ROOF OVER SLOPING RIGID ROOF INSULATION
 - 10 2" X 4" MECHANICAL HALL LOUVER, PAINTED TO MATCH ADJACENT SURFACE
 - 11 CAST STONE CAP
 - 12 VINYL S. GARNISH, TYP. SEE MEMPHIS SCHEDULE A405 AND WINDOW DETAILS
 - 13 2 X 6 ALUM. GLAZ. HOOD TRIM BOARD. TYP. SEE SECTION FOR MORE INFORMATION.
 - 14 SIMULATED STONE WATER TABLE. SEE SECTIONS FOR HEIGHT.
 - 15 ROWLOCK BANDING WITH KEYSTONE, TYP.

PH ARCHITECTS
440 N. Nationwide Blvd
Suite 100
Columbus, Ohio 43215
614.458.2955 PH
614.455.2955 FX
www.pharchitects.com

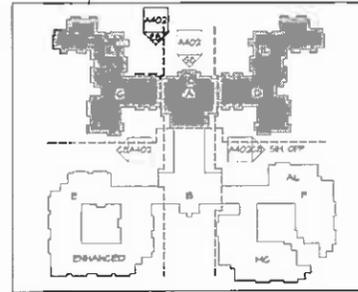

C1 KEY PLAN
SCALE: NTS

STORYPOINT OF GROVE CITY
ORDERS ROAD
GROVE CITY, OHIO 43125


CSIG DEVELOPMENT COMPANY, LLC
2200 GENOA BUSINESS PARK DRIVE
BRIGHTON, MI 48114

NO.	DATE	REVISION
1	10-2-20	ADDENDUM #1
2	10-10-20	BULLETIN #1
3	1-24-20	BULLETIN #2


JOB NO. 2019-2
DATE 4-2-2019

EXTERIOR ELEVATIONS


A402

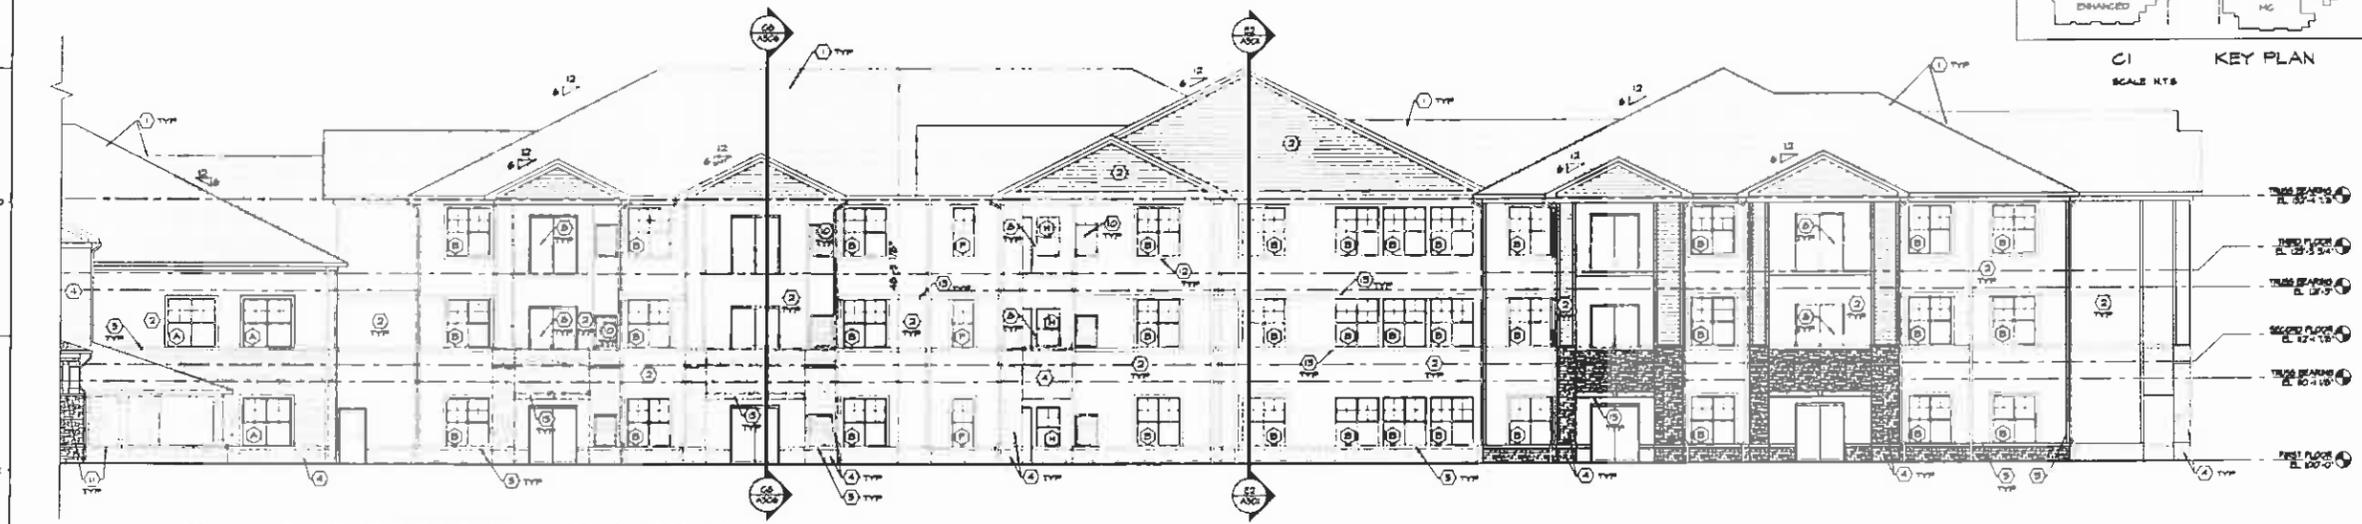

E8 EXTERIOR ELEVATIONS - NORTH (INDEPENDENT LIVING)
SCALE: 1/8" = 1'-0"

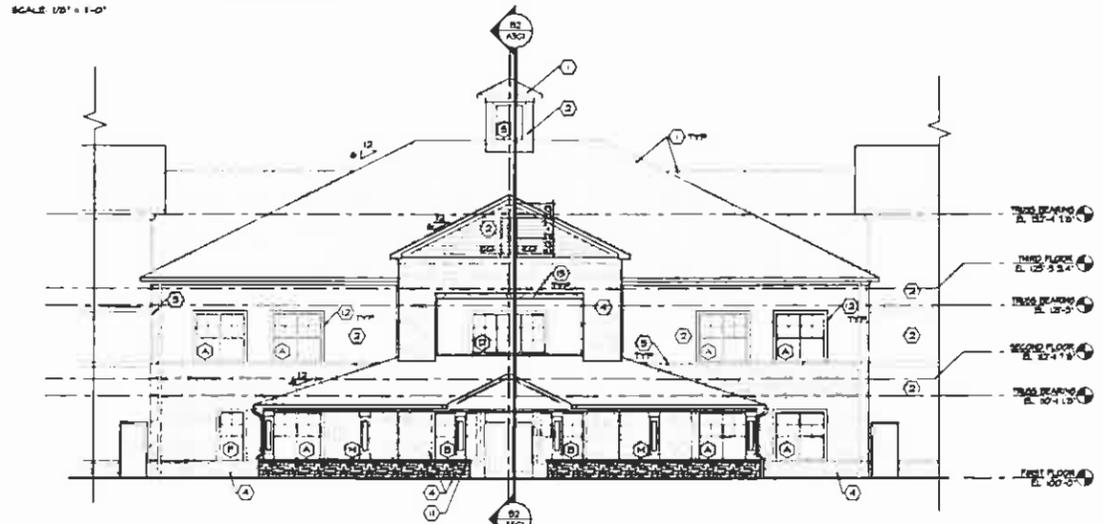

G8 EXTERIOR ELEVATIONS - NORTH ENTRY (INDEPENDENT LIVING)
SCALE: 1/8" = 1'-0"

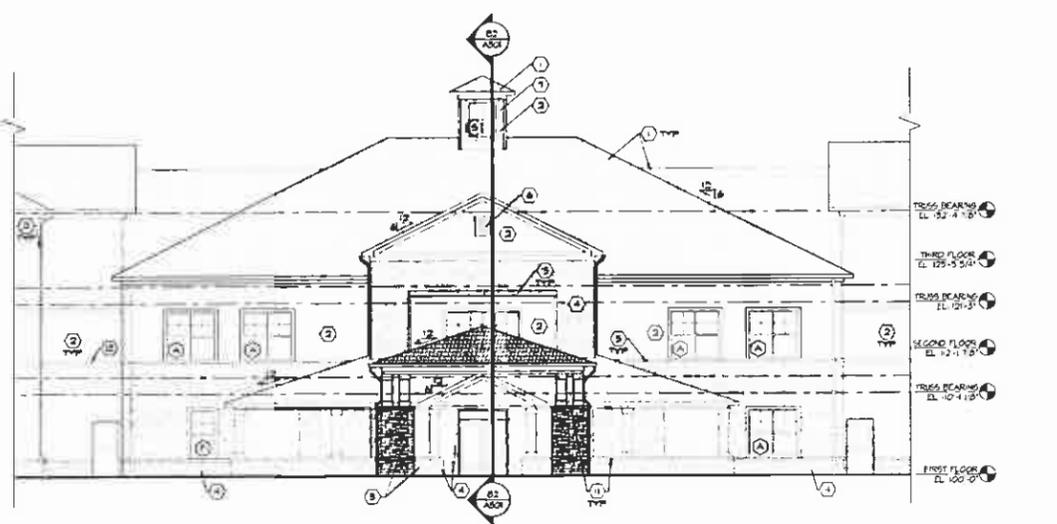


G3 EXTERIOR ELEVATIONS - NORTH ENTRY (INDEPENDENT LIVING)
SCALE: 1/8" = 1'-0"




442 W. Nationwide Blvd
 Lot: 100
 Columbus, Ohio 43215
 614-454-2455 PH
 614-455-2455 FX
 www.j7architects.com


- EXTERIOR ELEVATION GENERAL NOTES:**
 1. SEE SHEET A402 FOR FULL LENGTH BUILDING ELEVATIONS
- EXTERIOR ELEVATION CODED NOTES:**
1. 3-DIMENSIONAL ASPHALT SHINGLES
 2. VINYL SIDING - SD-1
 3. VINYL SIDING - SD-2
 4. SIMULATED STONE VENEER
 5. SIMULATED STONE WATER TABLE @ 2-1/2" AFF. TYPICAL
 6. DECORATIVE VINYL WALL LEAFER
 7. GUTTER
 8. ALUMINUM GUARDRAIL
 9. SINGLE-PLY EPDM MEMBRANE ROOF OVER SLOPING ROSS ROOF INSULATION
 10. 2" X 4" MECHANICAL WALL LOWER PAINTED TO MATCH ADJACENT SURFACE
 11. CAST STONE CAP
 12. VINYL J CHAMFER, TYP. SEE WINDOW SCHEDULE MARKS AND WINDOW DETAILS
 13. 2 X 8 ALUM. CLAD HOOD TOSH BOARD. SEE SECTIONS FOR MORE INFORMATION.
 14. SIMULATED STONE WATER TABLE. SEE SECTIONS FOR HEIGHT
 15. ROCK-LOCK SHIMMING WITH ADHESIVE, TYP.

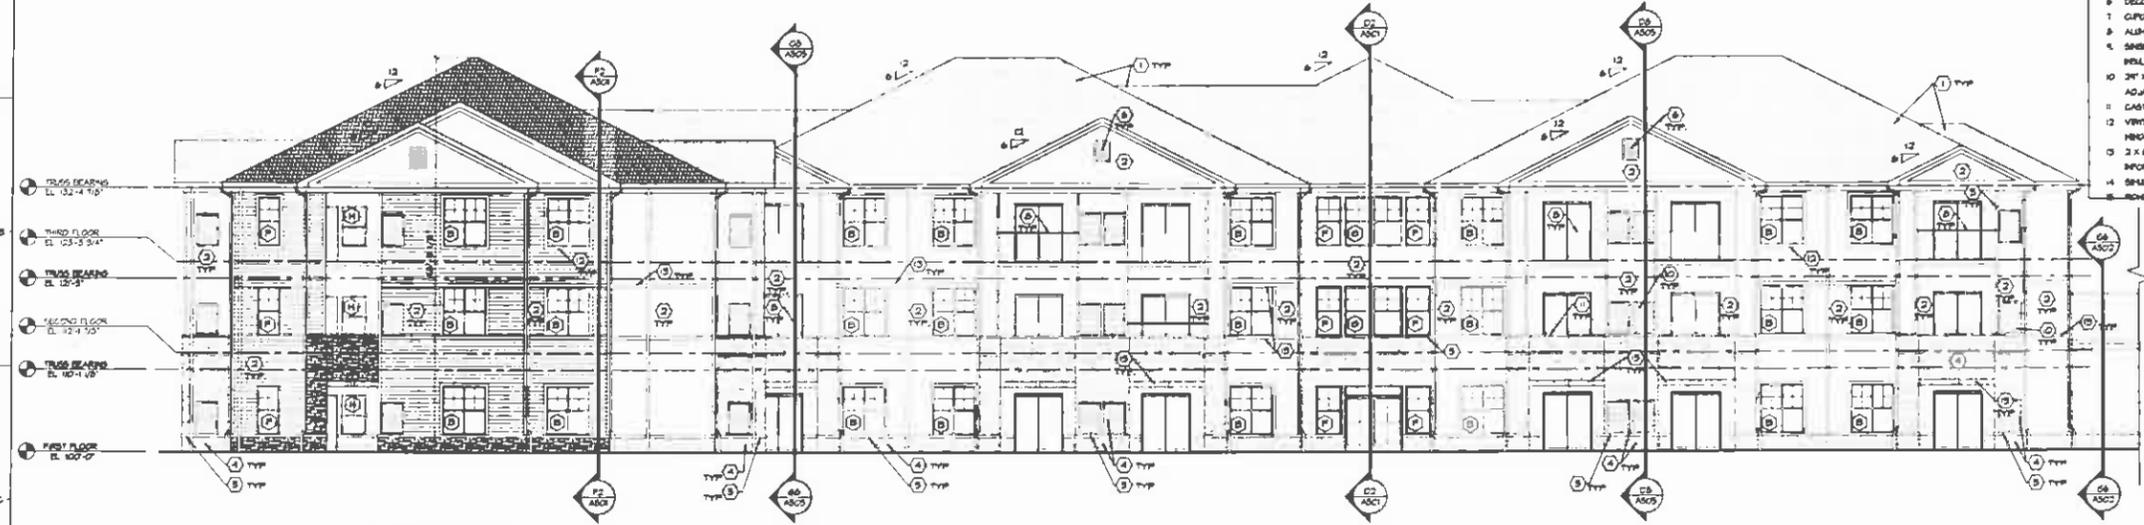

BB EXTERIOR ELEVATIONS - WEST (INDEPENDENT LIVING)
 SCALE 1/8" = 1'-0"

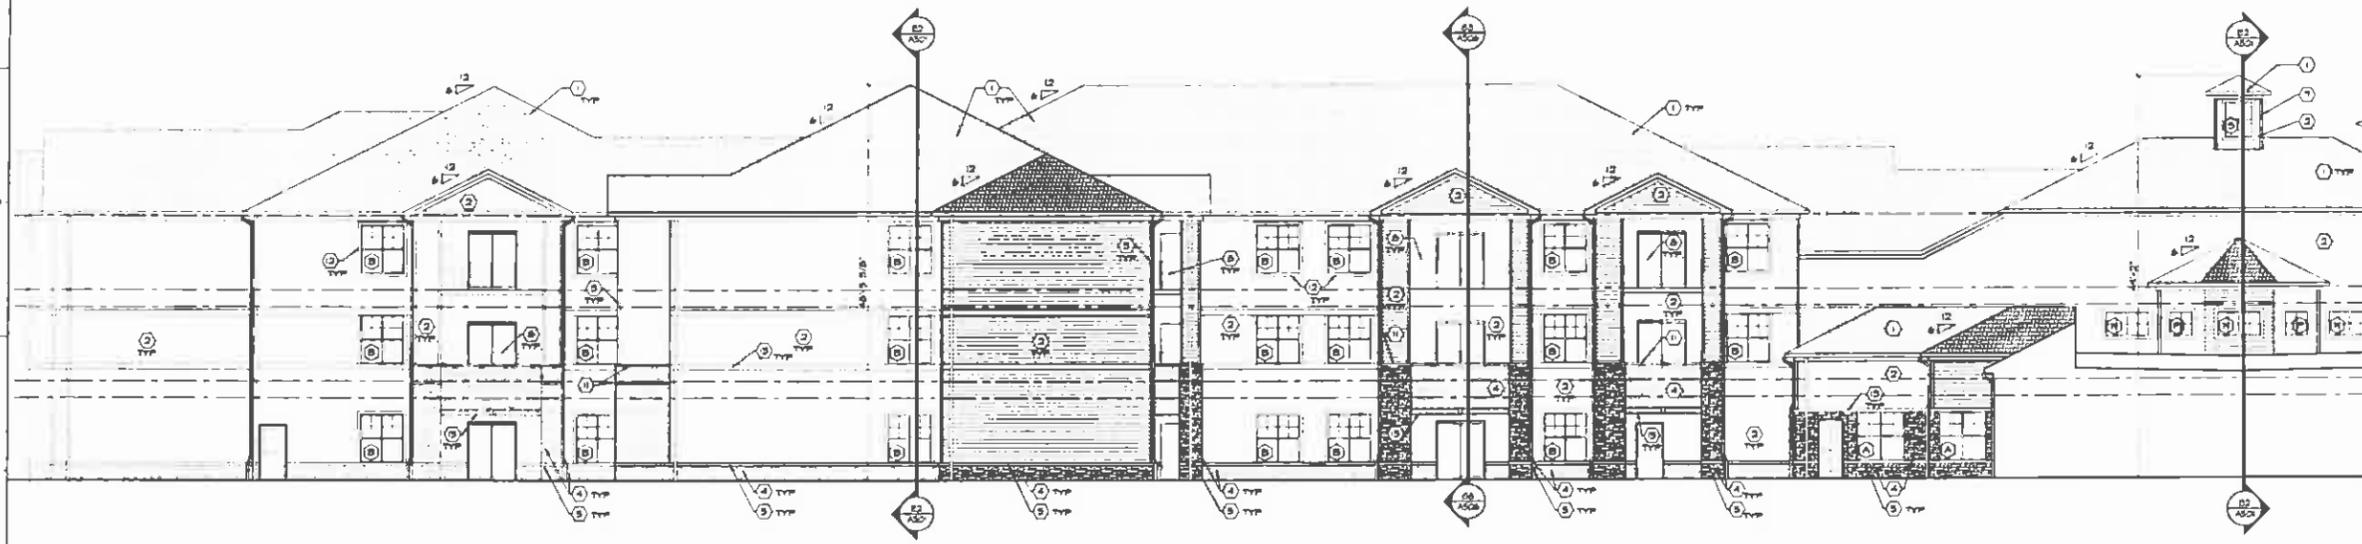


EB EXTERIOR ELEVATIONS - SOUTH (INDEPENDENT LIVING)
 SCALE 1/8" = 1'-0"

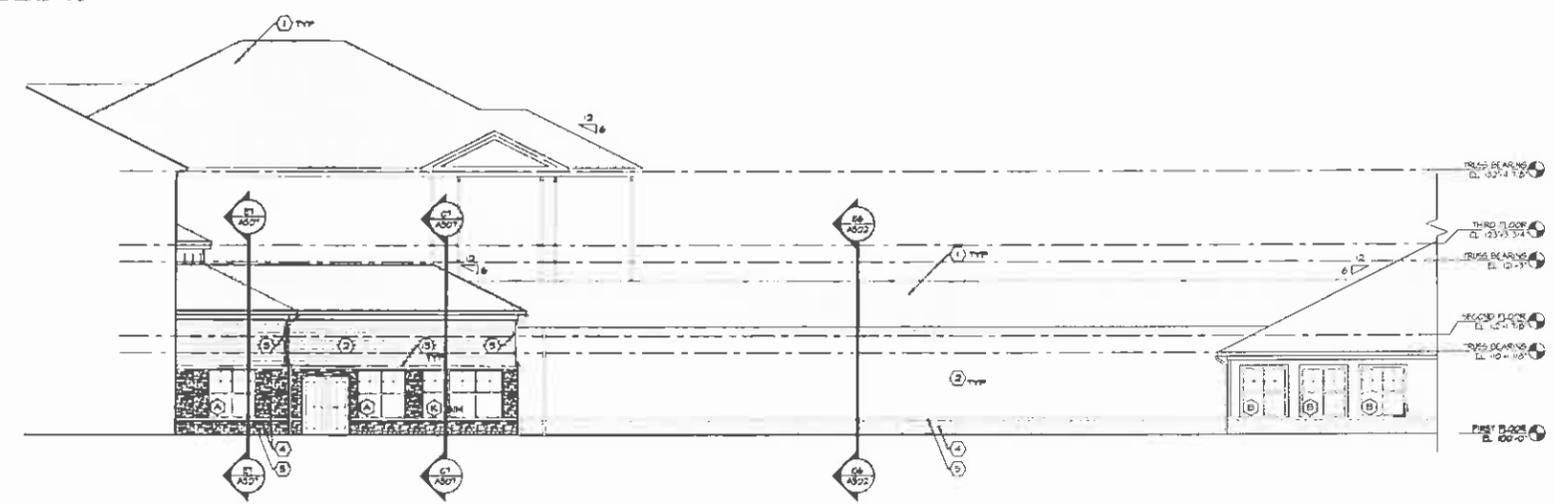

GB EXTERIOR ELEVATIONS - WEST (CENTER CORE)
 SCALE 1/8" = 1'-0"

ALL ELEVATIONS MODIFIED TO SIMULATED STONE

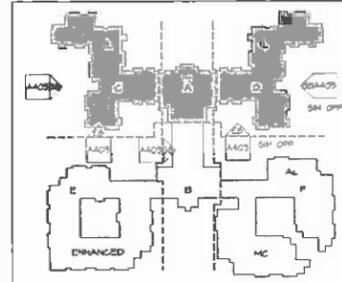

SI KEY PLAN
 SCALE N.T.S.

STORYPOINT OF GROVE CITY
 ORDERS ROAD
 GROVE CITY, OHIO 43123

CSIG DEVELOPMENT COMPANY LLC
 2200 GENOA BUSINESS PARK DRIVE
 BRIGHTON MI 48114

NO.	DATE	REVISION
1	10-2-05	ADDENDUM #1
2	10-2-05	BULLETIN #1
3	1-3-06	BULLETIN #2

JOB NO. 205-12
 DATE 9-21-2005

EXTERIOR ELEVATIONS


A403



445 W Nationwide Blvd
 Lot: 100
 Columbus, Ohio 43215
 614 454 2455 PH
 614 455 2455 FX
 www.jzarchitects.com

- EXTERIOR ELEVATION GENERAL NOTES:**
 SEE SHEET A401 FOR ALL LENGTH BEYOND ELEVATIONS
- EXTERIOR ELEVATION CODED NOTES:**
1. 3-DIMENSIONAL ASPHALT SHINGLES
 2. VINYL SIDING - SD-1
 3. VINYL TRIM - SD-2
 4. SIMULATED STONE VENEER
 5. SIMULATED STONE WATER TABLE # 2-1/2" AFF. TYPICAL
 6. DECORATIVE VINYL HALL LEVNER
 7. GUTTER
 8. ALUMINUM BRACKETS
 9. SINGLE PLY ZION HEAVYWEAVE ROOF OVER GUTTER HOOD ROOF BELLATION
 10. 2" X 4" METAL HALL LEVNER PAINTED TO MATCH ADJACENT SURFACE
 11. GAST STONE CAP
 12. VINYL DOWNSPOUT TYP. SEE HATCH SCHEDULE A405 AND HATCH DETAILS
 13. 2 X 4 ALUM CLAD HOOD TRIM BOARD. SEE SECTIONS FOR MORE INFORMATION
 14. SIMULATED STONE WATER TABLE. SEE SECTIONS FOR HEIGHT
 15. ROUNDOFF BANDING WITH KEYSTONE TYP.

ALL ELEVATIONS MODIFIED TO SIMULATED STONE

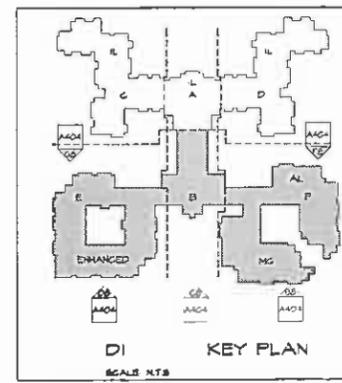

STORYPOINT OF GROVE CITY
 ORDERS ROAD
 GROVE CITY, OHIO 43123


CSIG DEVELOPMENT COMPANY LLC
 2200 GENOA BUSINESS PARK DRIVE
 BRIGHTON, MI 48114

NO.	DATE	REVISION
1	10-2-20	ADDENDUM #1
2	10-19-20	BULLETIN #1
3	10-24-20	BULLETIN #2

JOB NO 2015-2
 DATE 9-21-2015


EXTERIOR ELEVATIONS

A404

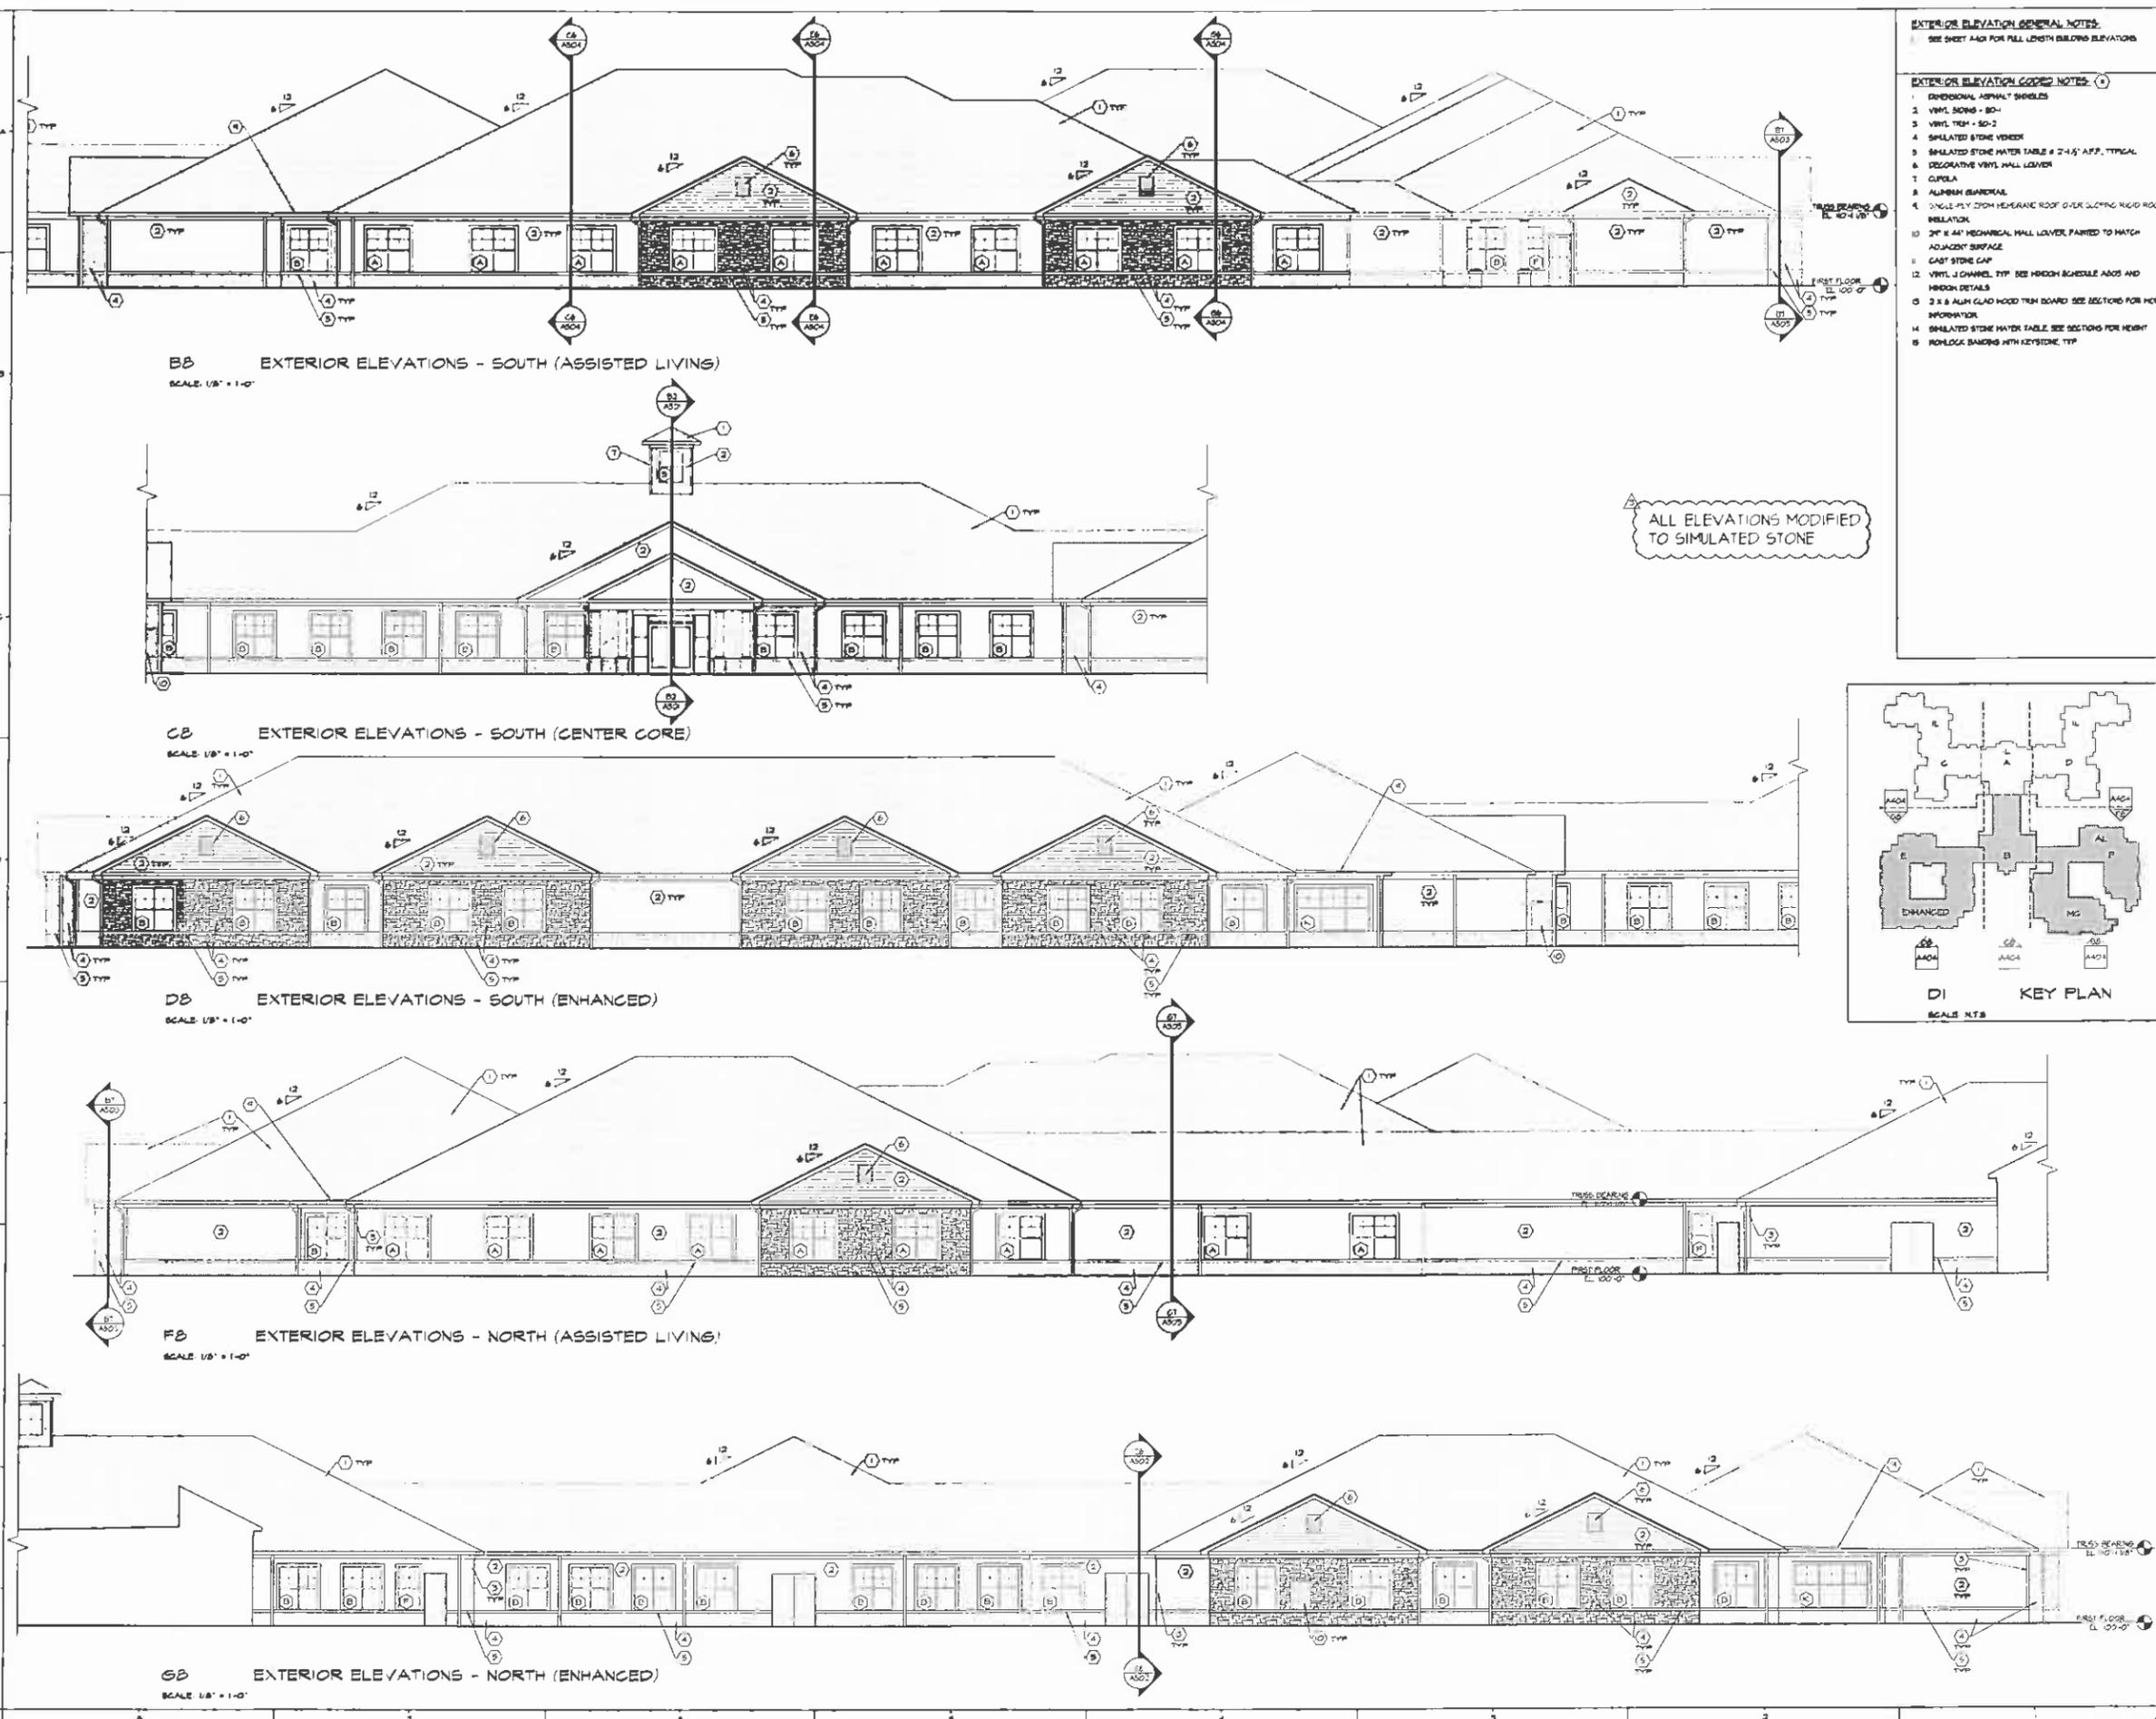





AB EXTERIOR ELEVATIONS - EAST (ENHANCED)
SCALE 1/8" = 1'-0"

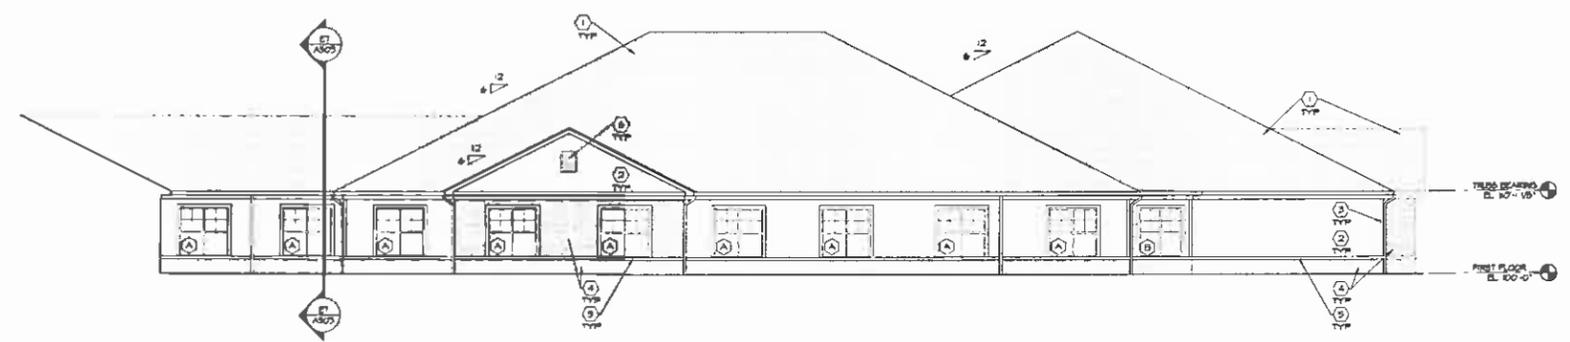

CB EXTERIOR ELEVATIONS - WEST (ASSISTED LIVING)
SCALE 1/8" = 1'-0"

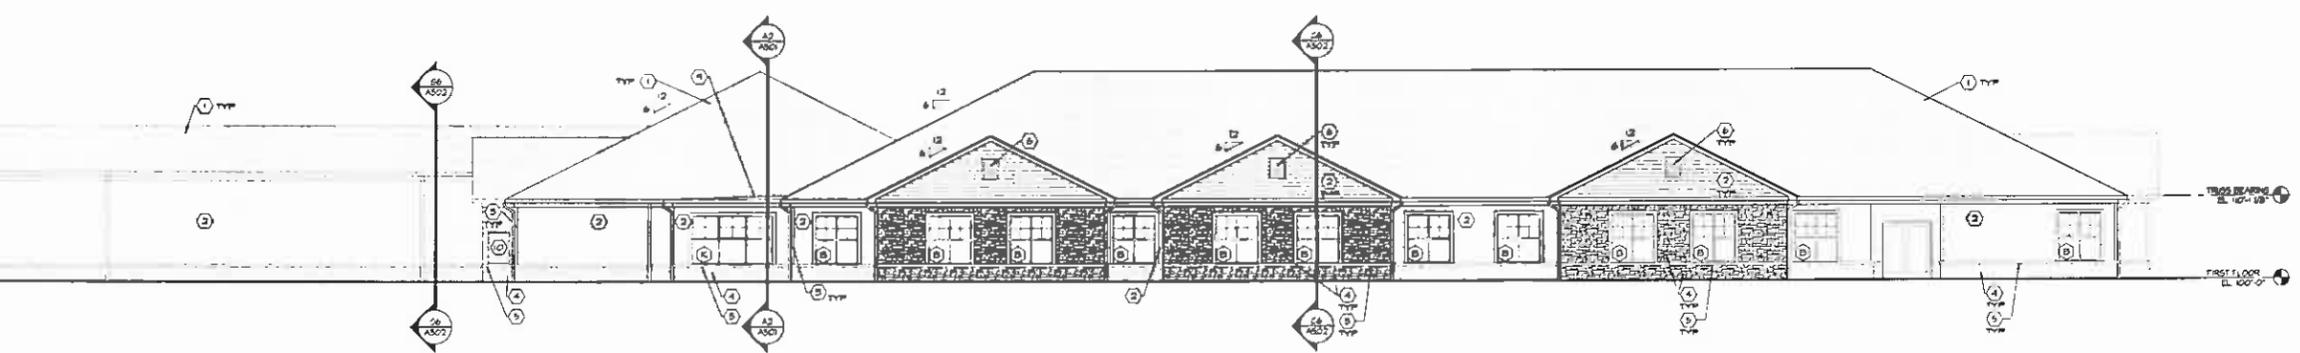


EB EXTERIOR ELEVATIONS - WEST (ENHANCED)
SCALE 1/8" = 1'-0"

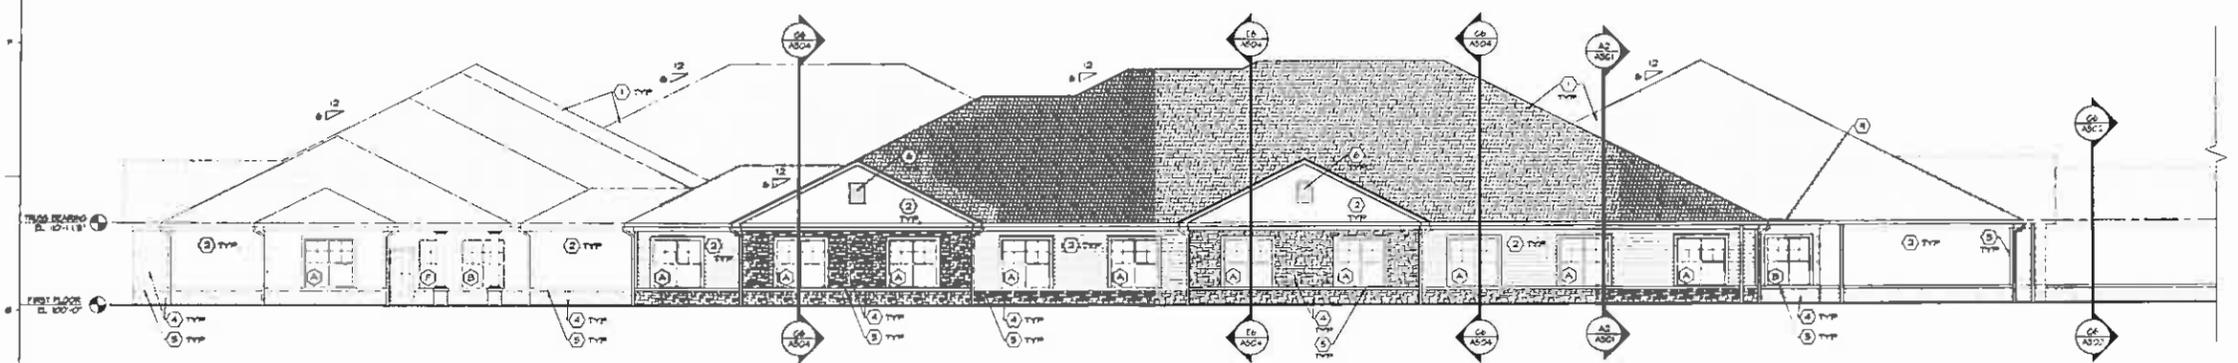

GB EXTERIOR ELEVATIONS - EAST (ASSISTED LIVING)
SCALE 1/8" = 1'-0"

ALL ELEVATIONS MODIFIED TO SIMULATED STONE

- EXTERIOR ELEVATION GENERAL NOTES**
1. SEE SHEET A401 FOR FULL LENGTH BUILDING ELEVATIONS
- EXTERIOR ELEVATION GOOD NOTES (1)**
1. DIMENSIONAL ASPHALT SHINGLES
 2. VINYL SIDING - SD-1
 3. VINYL TRIM - SD-2
 4. SIMULATED STONE VENEER
 5. SIMULATED STONE WATER TABLE @ 2-1/2" AFF. TYPICAL
 6. DECORATIVE VINYL HALL LOWER
 7. GUTTER
 8. ALUMINUM GUARDRAIL
 9. SINGLE-PLY EPDM MEMBRANE ROOF OVER SLOPING ROOF
 10. 2" x 4" MECHANICAL HALL LOWER, PARTED TO MATCH ADJACENT SURFACE
 11. CAST STONE CAP
 12. VINYL J CHANNEL TYP. SEE WINDOW SCHEDULE AXITS AND WINDOW DETAILS
 13. 2 x 4 ALUM CLAD WOOD TRIM BOARD. SEE SECTIONS FOR MORE INFORMATION
 14. SIMULATED STONE WATER TABLE. SEE SECTIONS FOR HEIGHT
 15. ROCKLOCK BANDING WITH KEYSTONE TYP.

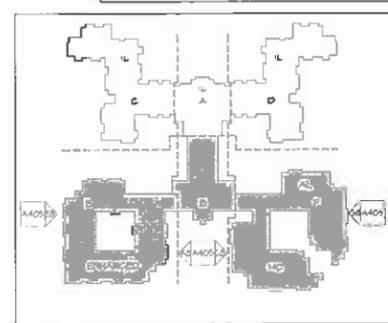

CI KEY PLAN
SCALE N.T.S.

AD7 ARCHITECTS

445 W. Nationwide Blvd
Loft 100
Columbus, Ohio 43215
614.459.2455 PH
614.455.2455 FX
www.ph7architects.com

STORYPOINT OF GROVE CITY
ORDERS ROAD
GROVE CITY, OHIO 43123


CSIG DEVELOPMENT COMPANY, LLC
2200 GENCA BUSINESS PARK DRIVE
BRIGHTON, MI 48114

NO.	DATE	REV./SKN
1/1	10-2-15	ADDENDUM #1
1/2	10-2-15	BULLETIN #1
1/3	1-3-16	BULLETIN #2

JOB NO. 2015-12
DATE: 9-21-2015

EXTERIOR ELEVATIONS

A405

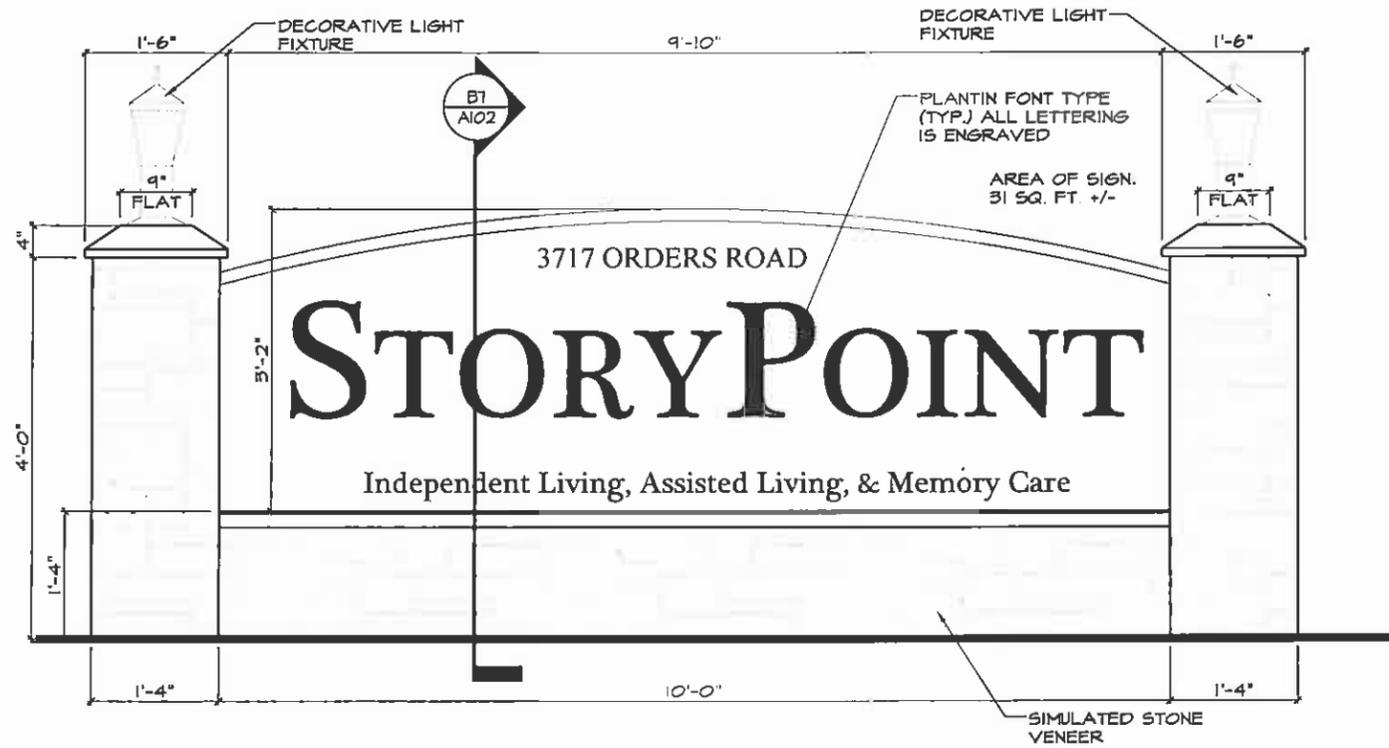

ALL DETAILS MODIFIED TO SIMULATED STONE

B3 DOUBLE FACED GROUND SIGN ELEVATION

SCALE: 3/4" = 1'-0"