


**PROLOGIS  
MARLANE**

Grove City, Ohio

MARLANE DRIVE

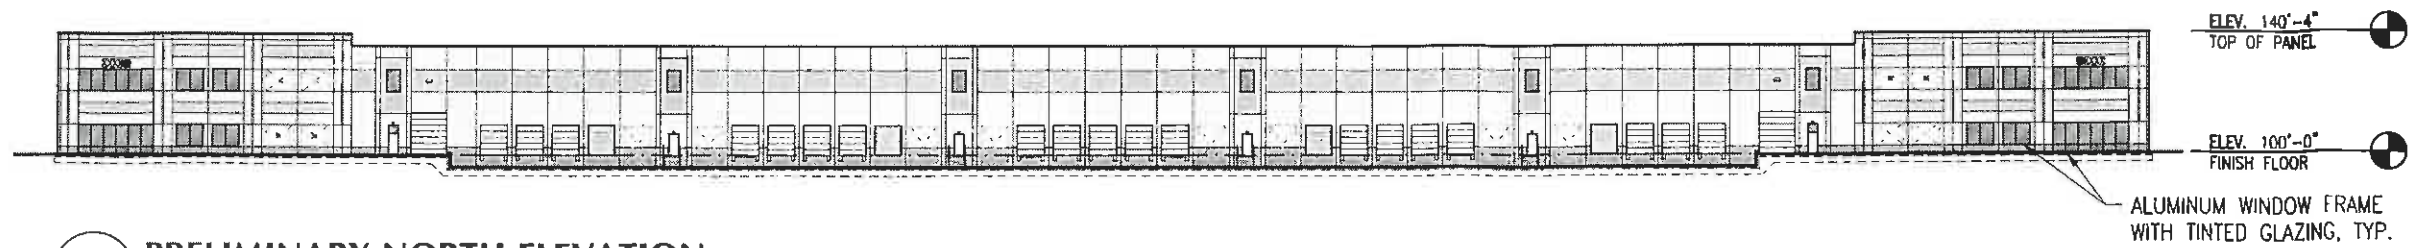


**1 PRELIMINARY NORTH ELEVATION**

SCALE: 1"=64'-0"

PAINTED CONCRETE  
PANEL, TYP.


ALUMINUM WINDOW FRAME  
WITH TINTED GLAZING, TYP.  
HOLLOW METAL DOOR AND  
FRAME, PAINTED, TYP.

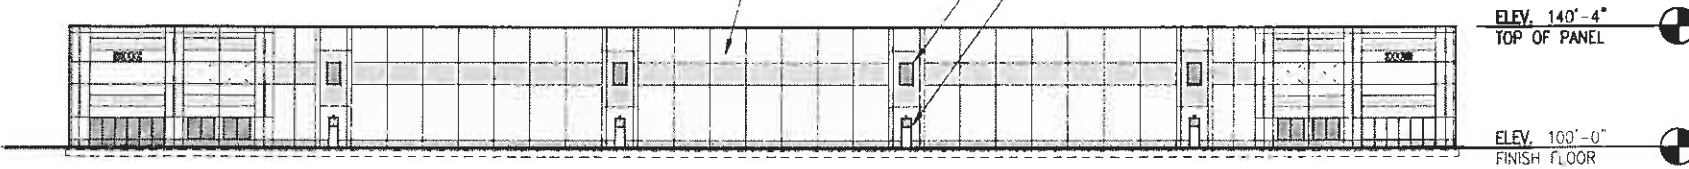

**2 PRELIMINARY EAST/WEST ELEVATION**

SCALE: 1"=64'-0"

ROOFTOP EQUIPMENT WILL BE VISUALLY SCREENED  
FROM THE GROUND OR PLACED IN A LOCATION SO  
THAT IT IS NOT VISIBLE FROM THE GROUND, TYP.

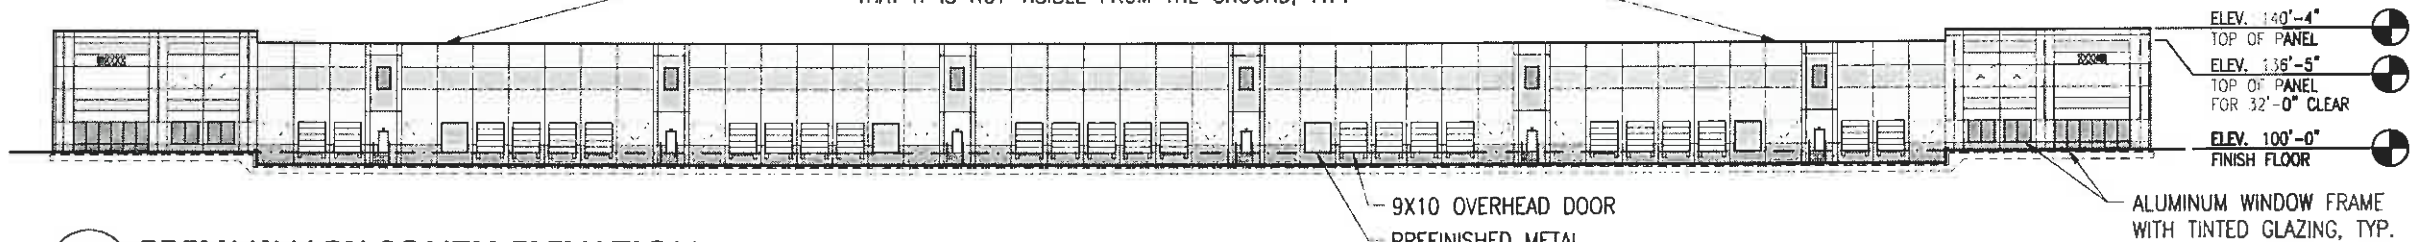

**3 PRELIMINARY SOUTH ELEVATION**

SCALE: 1"=64'-0"

NOTE: THIS CONCEPTUAL PLAN IS FOR MARKETING PURPOSES ONLY AND HAS BEEN PREPARED BASED ON PRELIMINARY AVAILABLE SITE INFORMATION DEEMED RELIABLE. ALL DIMENSION AREA CALCULATIONS ARE SUBJECT TO VERIFICATION BY A PROFESSIONAL ENGINEER FOR COMPLIANCE WITH ALL FEDERAL, STATE, AND LOCAL REGULATIONS.

RECEIVED  
OCT 22 2015  
GC PLANNING COMMISSION



**PROLOGIS**

3765 Interchange Dr. Columbus, OH 43204  
Telephone (614) 274-9292

ATA | BEILHARZ  
ARCHITECTS



1063 Central Avenue Cincinnati, Ohio 45202  
p: 513.241.4422 f: 513.241.5560 www.ata-b.com

OCTOBER 16, 2015

PROJECT #: 15007