


**FRONT ELEVATION
(NORTHWEST)**

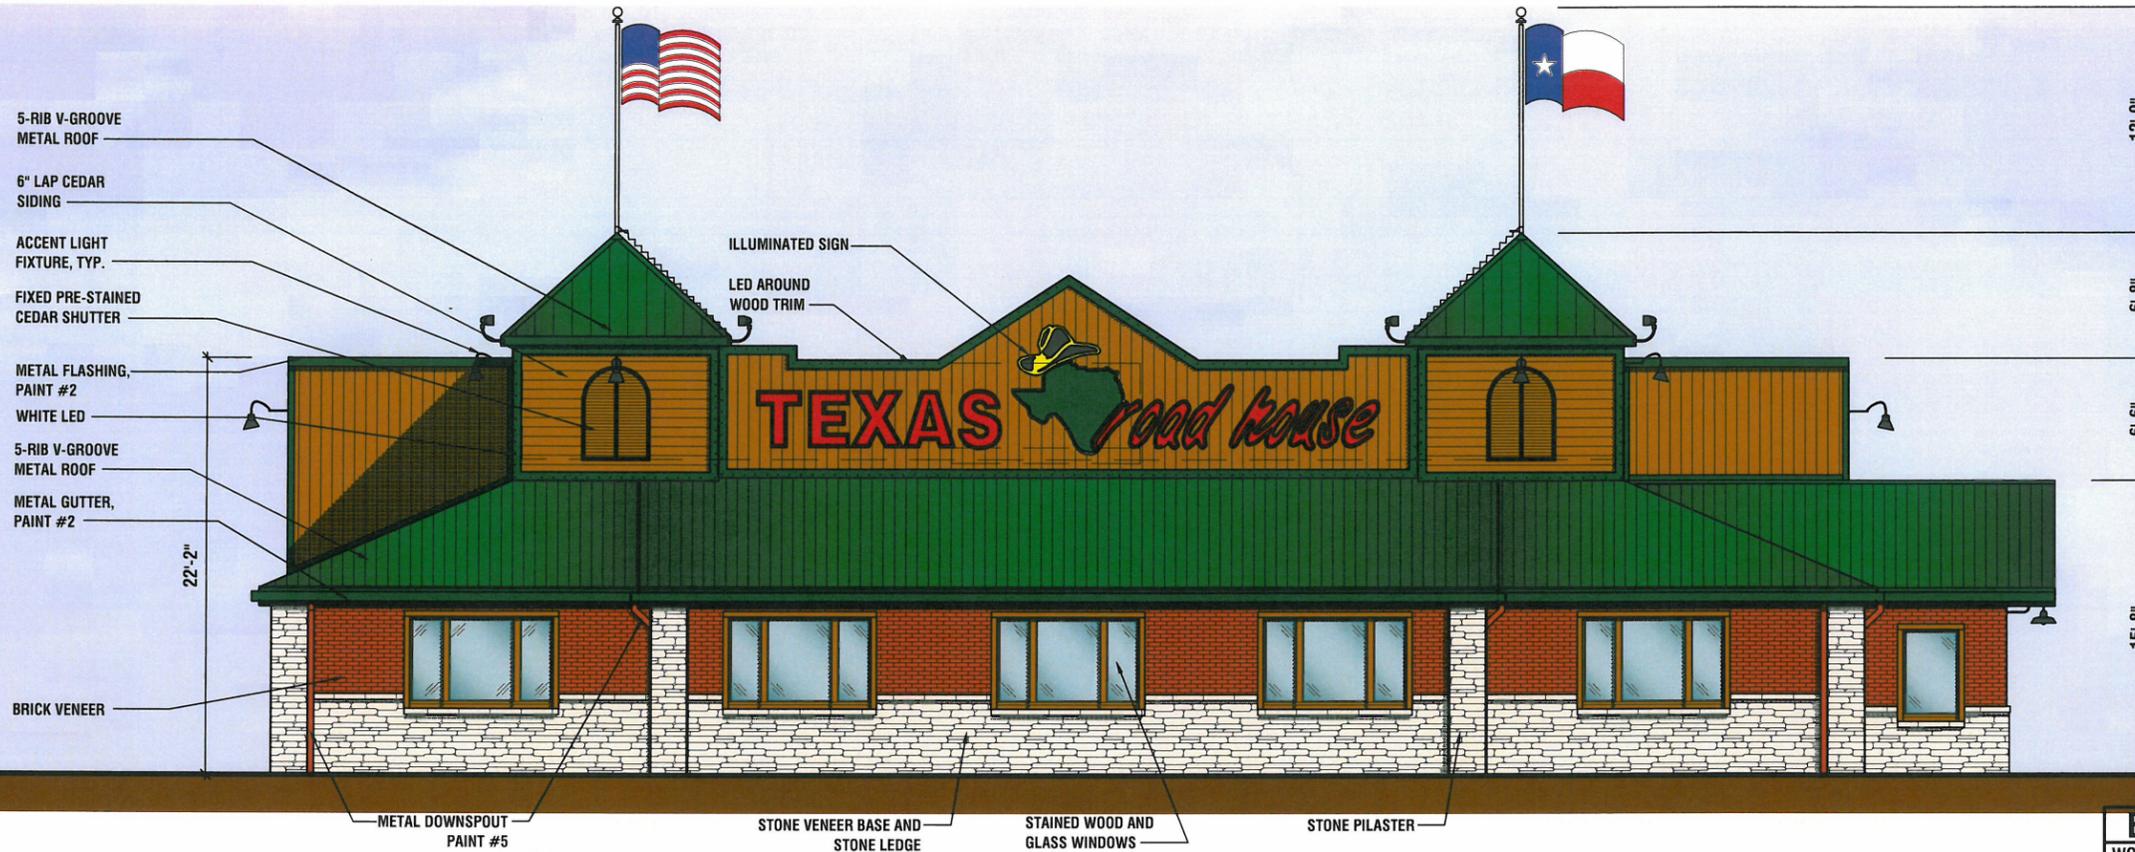

EXTERIOR FINISH SCHEDULE

WOOD SIDING, TRIM, & WOOD SHUTTERS	PRE-STAINED CEDAR CEDARTONE TWP #1501 STAIN FORMULA PHONE: 800-255-7913
FRONT ENTRANCE WOOD DOORS	METAL DOORS (FAUX WOOD) CECO DOOR "MADERA" (CS-5) PHONE: 270.441.7171
TRIM	PAINT #1: PORTER PAINTS #614 "ACRYLIC GLOSS" FINISH COLOR - DARK GREEN FORMULA
METAL FLASHING & GUTTERS	PAINT #2: PORTER PAINTS #614 "AVRYLIC GLOSS" FINISH COLOR - DARK GREEN FORMULA
WOOD DOOR FRAME	PAINT #3: PORTER PAINTS #610 "ACRYLIC GLOSS" FINISH COLOR TO MATCH PRE-STAINED CEDAR
DUMPSTER GATES, BOLLARDS, METAL DOORS & FRAMES	PAINT #4: PORTER PAINTS "EXTERIOR GLOSS" BLACK
DOWNSPOUTS	PAINT #5: PORTER PAINTS "ACRYLIC GLOSS" FINISH COLOR TO MATCH BRICK VENEER
BRICK VENEER	GENERAL SHALE BRICK CO. "PHOENIX" #143 OVERSIZE 1-800-277-2700
BRICK VENEER (ALTERNATE)	ACME BRICK "OLD DENVER" QUEEN SIZE 502-245-3135
METAL ROOF	5 RIBBED V GROOVED COLOR: FOREST GREEN
STONE VENEER AND STONE LEDGE	HERITAGE STONE "OTTAWA DRYSTACK" 4" THICK PHONE: 740-450-4236

**REAR ELEVATION
(SOUTHEAST)**



**RIGHT ELEVATION
(SOUTHWEST)**



**LEFT ELEVATION
(NORTHEAST)**

