


SITE DEMOLITION KEYNOTES

1. EXISTING ASPHALT DRIVE TO BE REMOVED, SAWCUT EXISTING PAVEMENT TO PROVIDE A NEAT JOINT.
2. EXISTING FENCE TO BE REMOVED.
3. EXISTING CONCRETE TO BE REMOVED.
4. EXISTING LIGHT POLE TO BE RELOCATED.
5. EXISTING CONCRETE SPOILS AREA TO BE REMOVED.
6. EXISTING SIGNS TO BE REMOVED.
7. EXISTING CONCRETE PAD AND WALLS TO BE REMOVED AND DUST COLLECTOR TO BE RELOCATED.
8. EXISTING FIRE PROTECTION CONNECTION AND HOSE BIB TO BE RELOCATED.
9. EXISTING FIRE HYDRANT AND VALVE TO BE RELOCATED.
10. EXISTING WATER LINE TO BE REMOVED.
11. EXISTING STORM PIPE TO BE REMOVED.
12. AREA NOT TO BE DISTURBED.

MISC. DEMOLITION NOTES

- REFERENCE MECHANICAL PLANS, ARCHITECTURAL PLANS, STRUCTURAL PLANS, AND LANDSCAPE PLANS FOR ADDITIONAL DETAILS.
- UNLESS OTHERWISE DIRECTED, ALL ITEMS DESIGNATED FOR REMOVAL SHALL BE DISPOSED OF IN ACCORDANCE WITH ALL APPLICABLE FEDERAL, STATE & LOCAL REGULATIONS.
- EXISTING STORM SEWER AND SANITARY SEWER STRUCTURES TO REMAIN. ADJUST TOP OF CASTING ELEVATIONS AS NECESSARY. REFERENCE GRADING PLAN FOR ADDITIONAL INFORMATION.

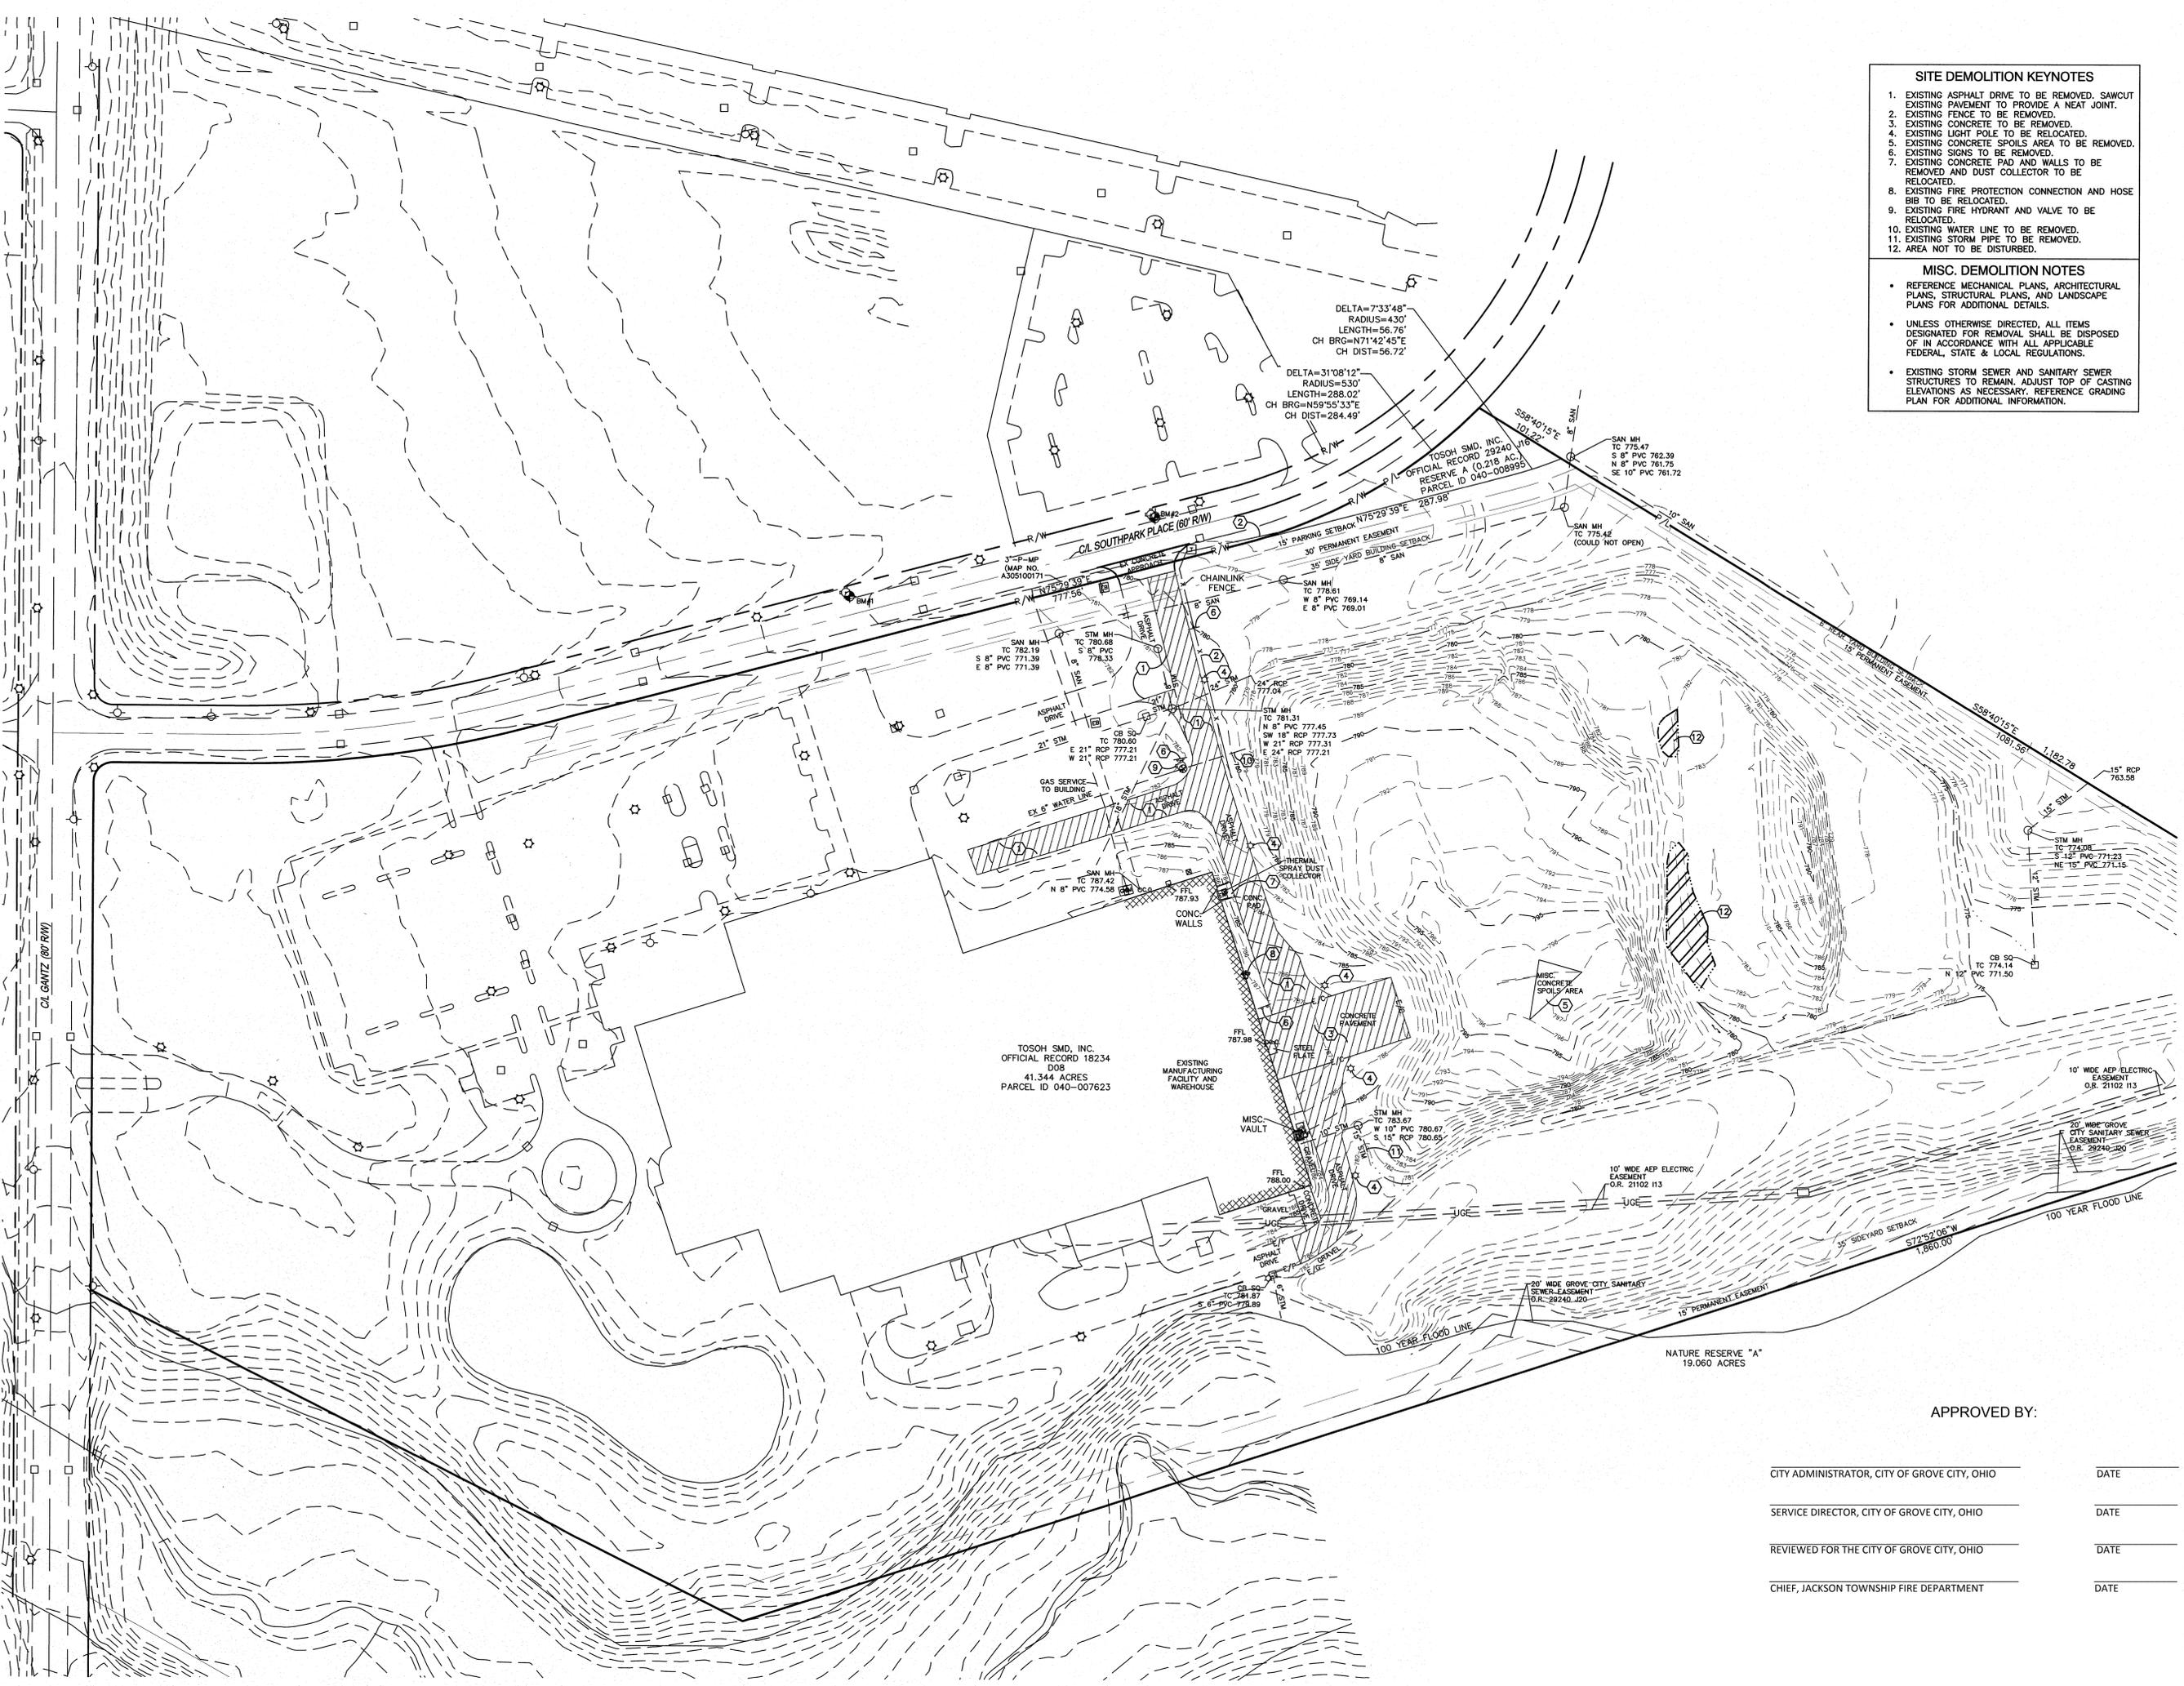

J. Scott Sands 10/11/13
Registered Engineer Date



1-800-362-2764
CALL TWO WORKING DAYS BEFORE YOU DIG
(NON MEMBERS MUST BE CALLED DIRECTLY)



GRAPHIC SCALE
1" = 60'

**TOSOH SMD
BUILDING
ADDITION**
3600 GANTZ ROAD
GROVE CITY, OHIO

APPROVED BY:

_____ CITY ADMINISTRATOR, CITY OF GROVE CITY, OHIO	_____ DATE
_____ SERVICE DIRECTOR, CITY OF GROVE CITY, OHIO	_____ DATE
_____ REVIEWED FOR THE CITY OF GROVE CITY, OHIO	_____ DATE
_____ CHIEF, JACKSON TOWNSHIP FIRE DEPARTMENT	_____ DATE

10-11-13

EXISTING CONDITIONS &
DEMOLITION PLAN

1 OF 3


SDPCS PROJECT NO. 2662

SITE KEYNOTES


1. HEAVY DUTY ASPHALT PAVEMENT.
2. CONCRETE PAVEMENT.
3. CONCRETE PAD W/RELOCATED DUST COLLECTOR.
4. RELOCATED LIGHT POLE.

MISC. SITE NOTES

- DIMENSIONS SHOWN ARE TO EDGE OF PAVEMENT, WHERE APPLICABLE, UNLESS OTHERWISE NOTED.
- ALL DISTURBED AREAS SHALL BE SEED & MULCHED.

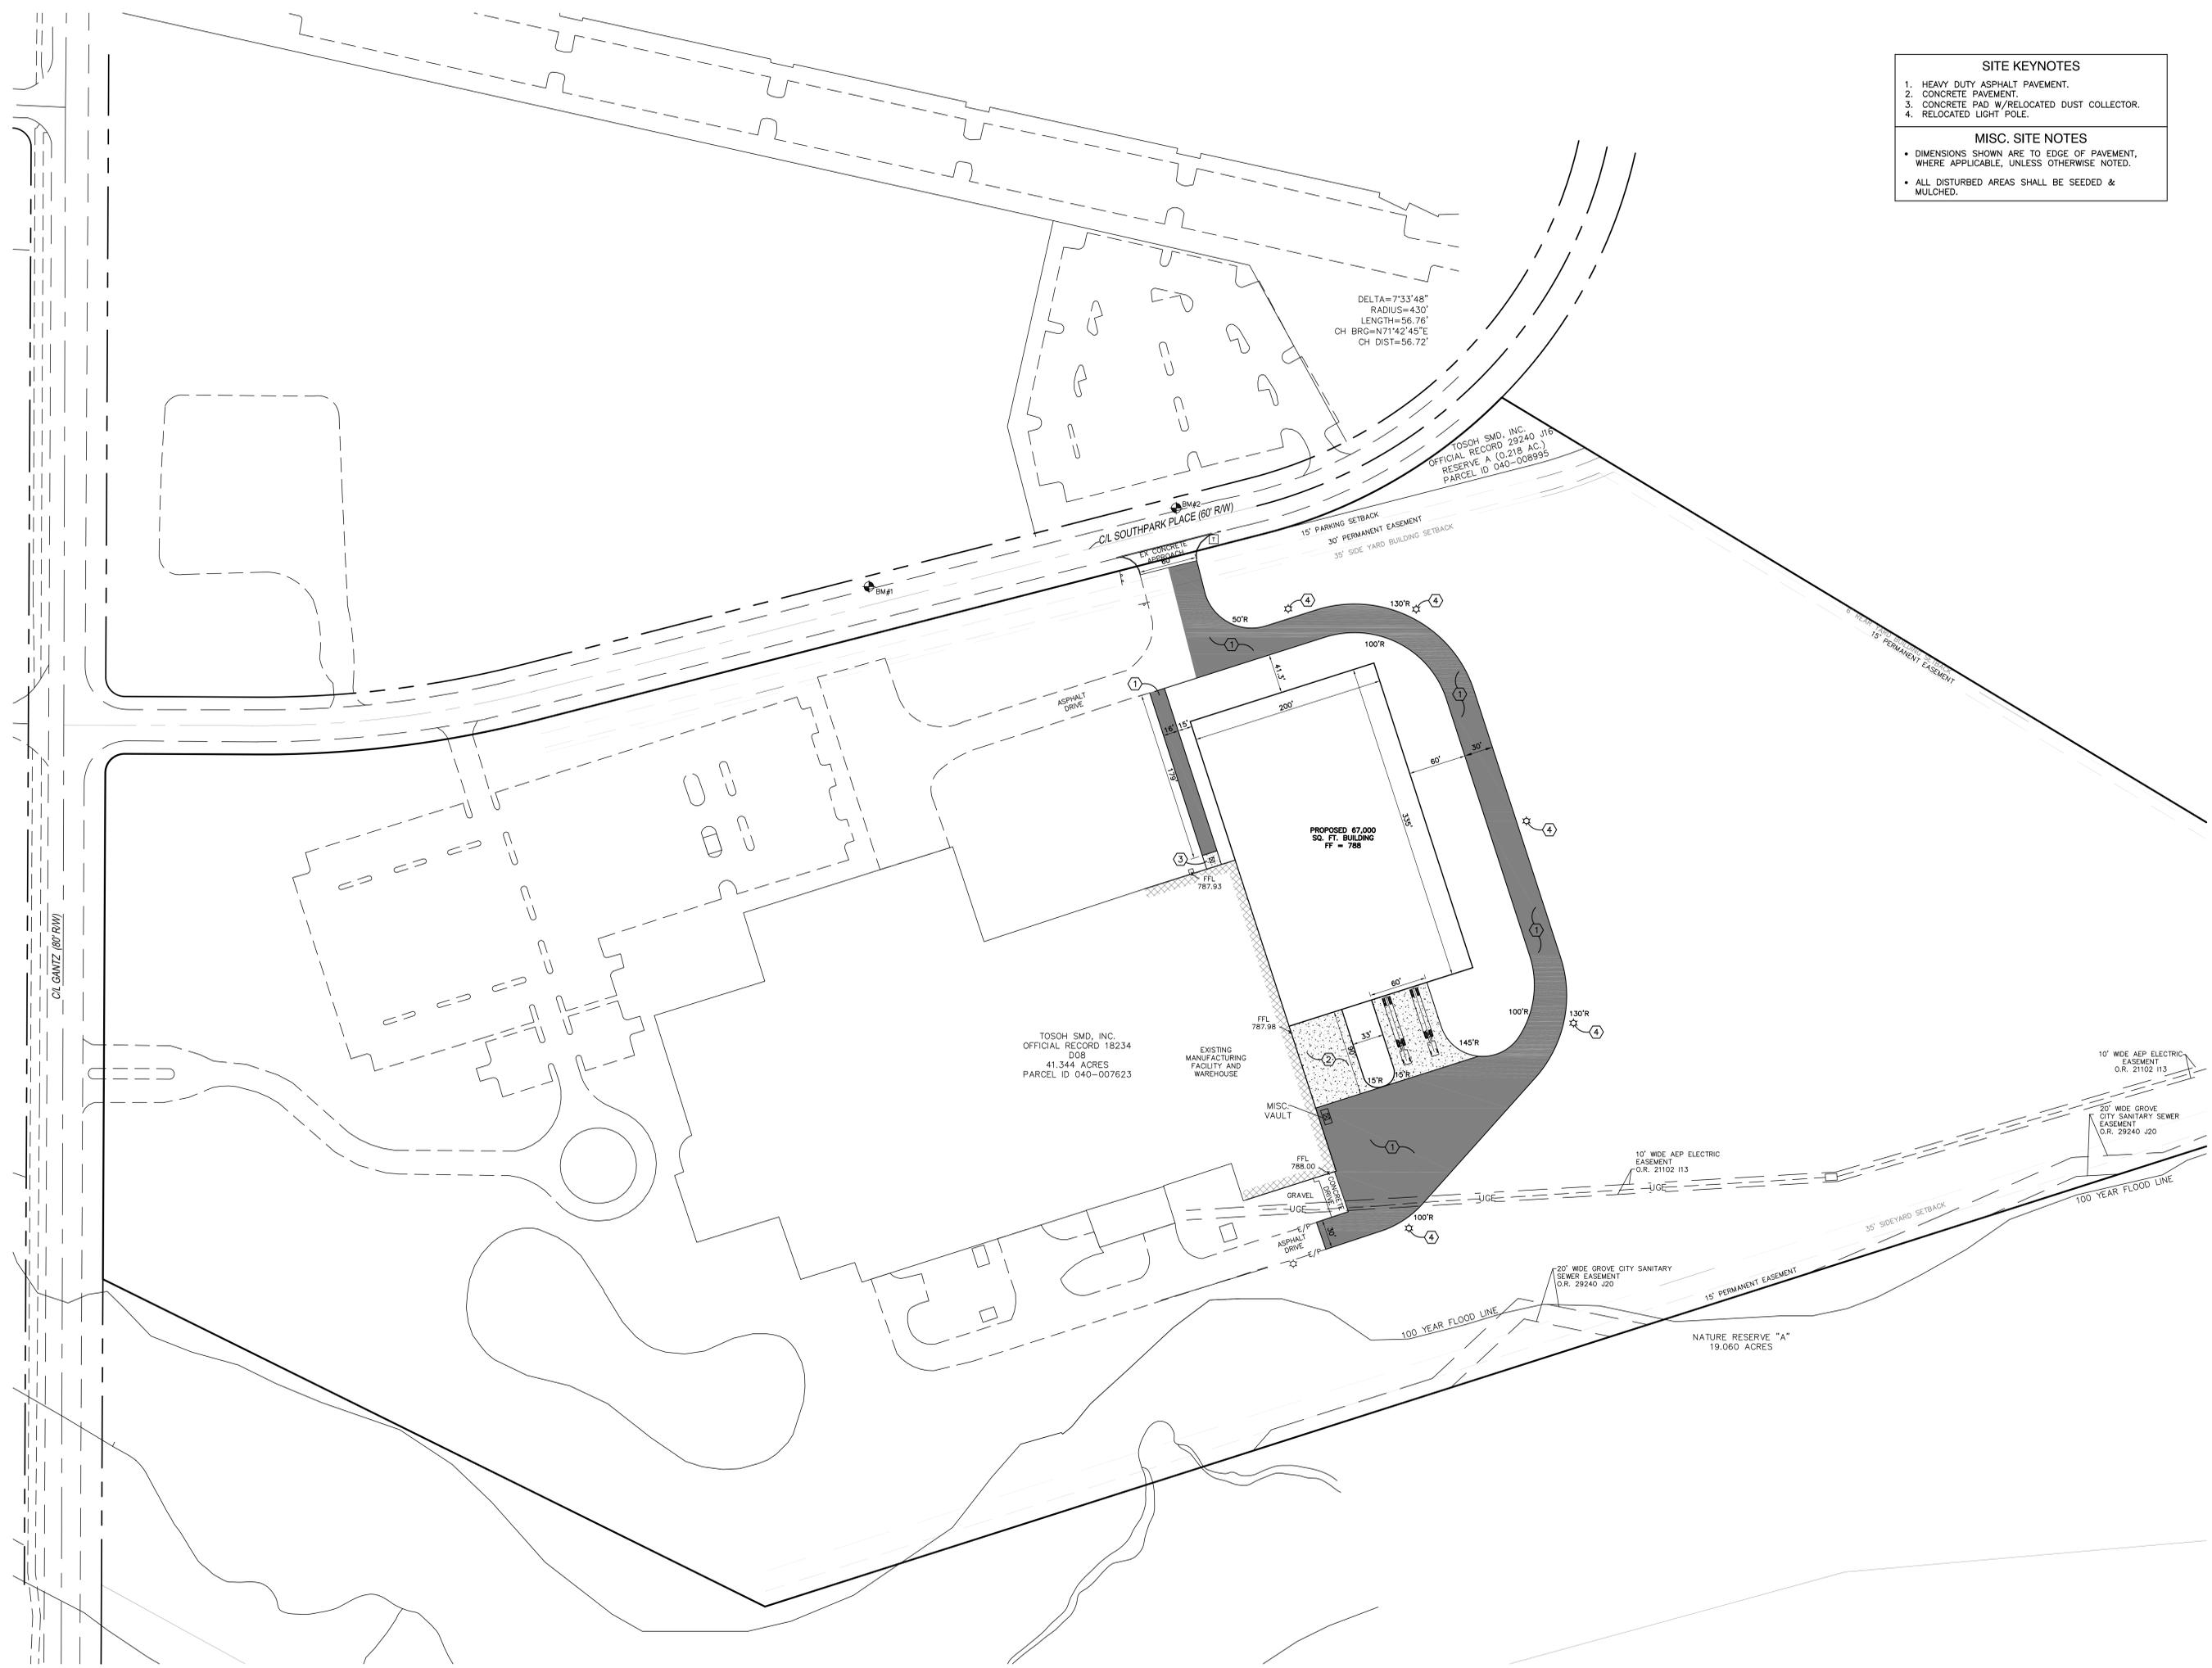

**OHIO
Utilities Protection
SERVICE**
Call Before You Dig
1-800-362-2764
CALL TWO WORKING DAYS BEFORE YOU DIG
(NON MEMBERS MUST BE CALLED DIRECTLY)

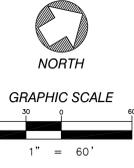

**TOSOH SMD
BUILDING
ADDITION**
3600 GANTZ ROAD
GROVE CITY, OHIO

10-11-13


**SITE DIMENSION &
PAVEMENT PLAN**
2 OF 3
SDCPS PROJECT NO. 2662

GRADING KEYNOTES


1. PROPOSED STORM SEWER
2. RELOCATED FIRE HYDRANT
3. AREA NOT TO BE DISTURBED
4. EXCESS SOIL MOUND

MISC. GRADING NOTES

- ALL DISTURBED AREAS SHALL BE SEEDED & MULCHED WHERE APPLICABLE.
- ALL EXISTING AND PROPOSED STORM SEWER INLETS TO BE FITTED WITH EROSION CONTROL DEVICES PRIOR TO, AND DURING, CONSTRUCTION.
- ANY EX. MANHOLES, CATCH BASINS, WATER VALVES, OR OTHER UTILITY STRUCTURES LOCATED WITHIN AREAS OF PROPOSED GRADING SHALL BE ADJUSTED TO GRADE ACCORDING TO THE UTILITY OWNER'S REQUIREMENTS.

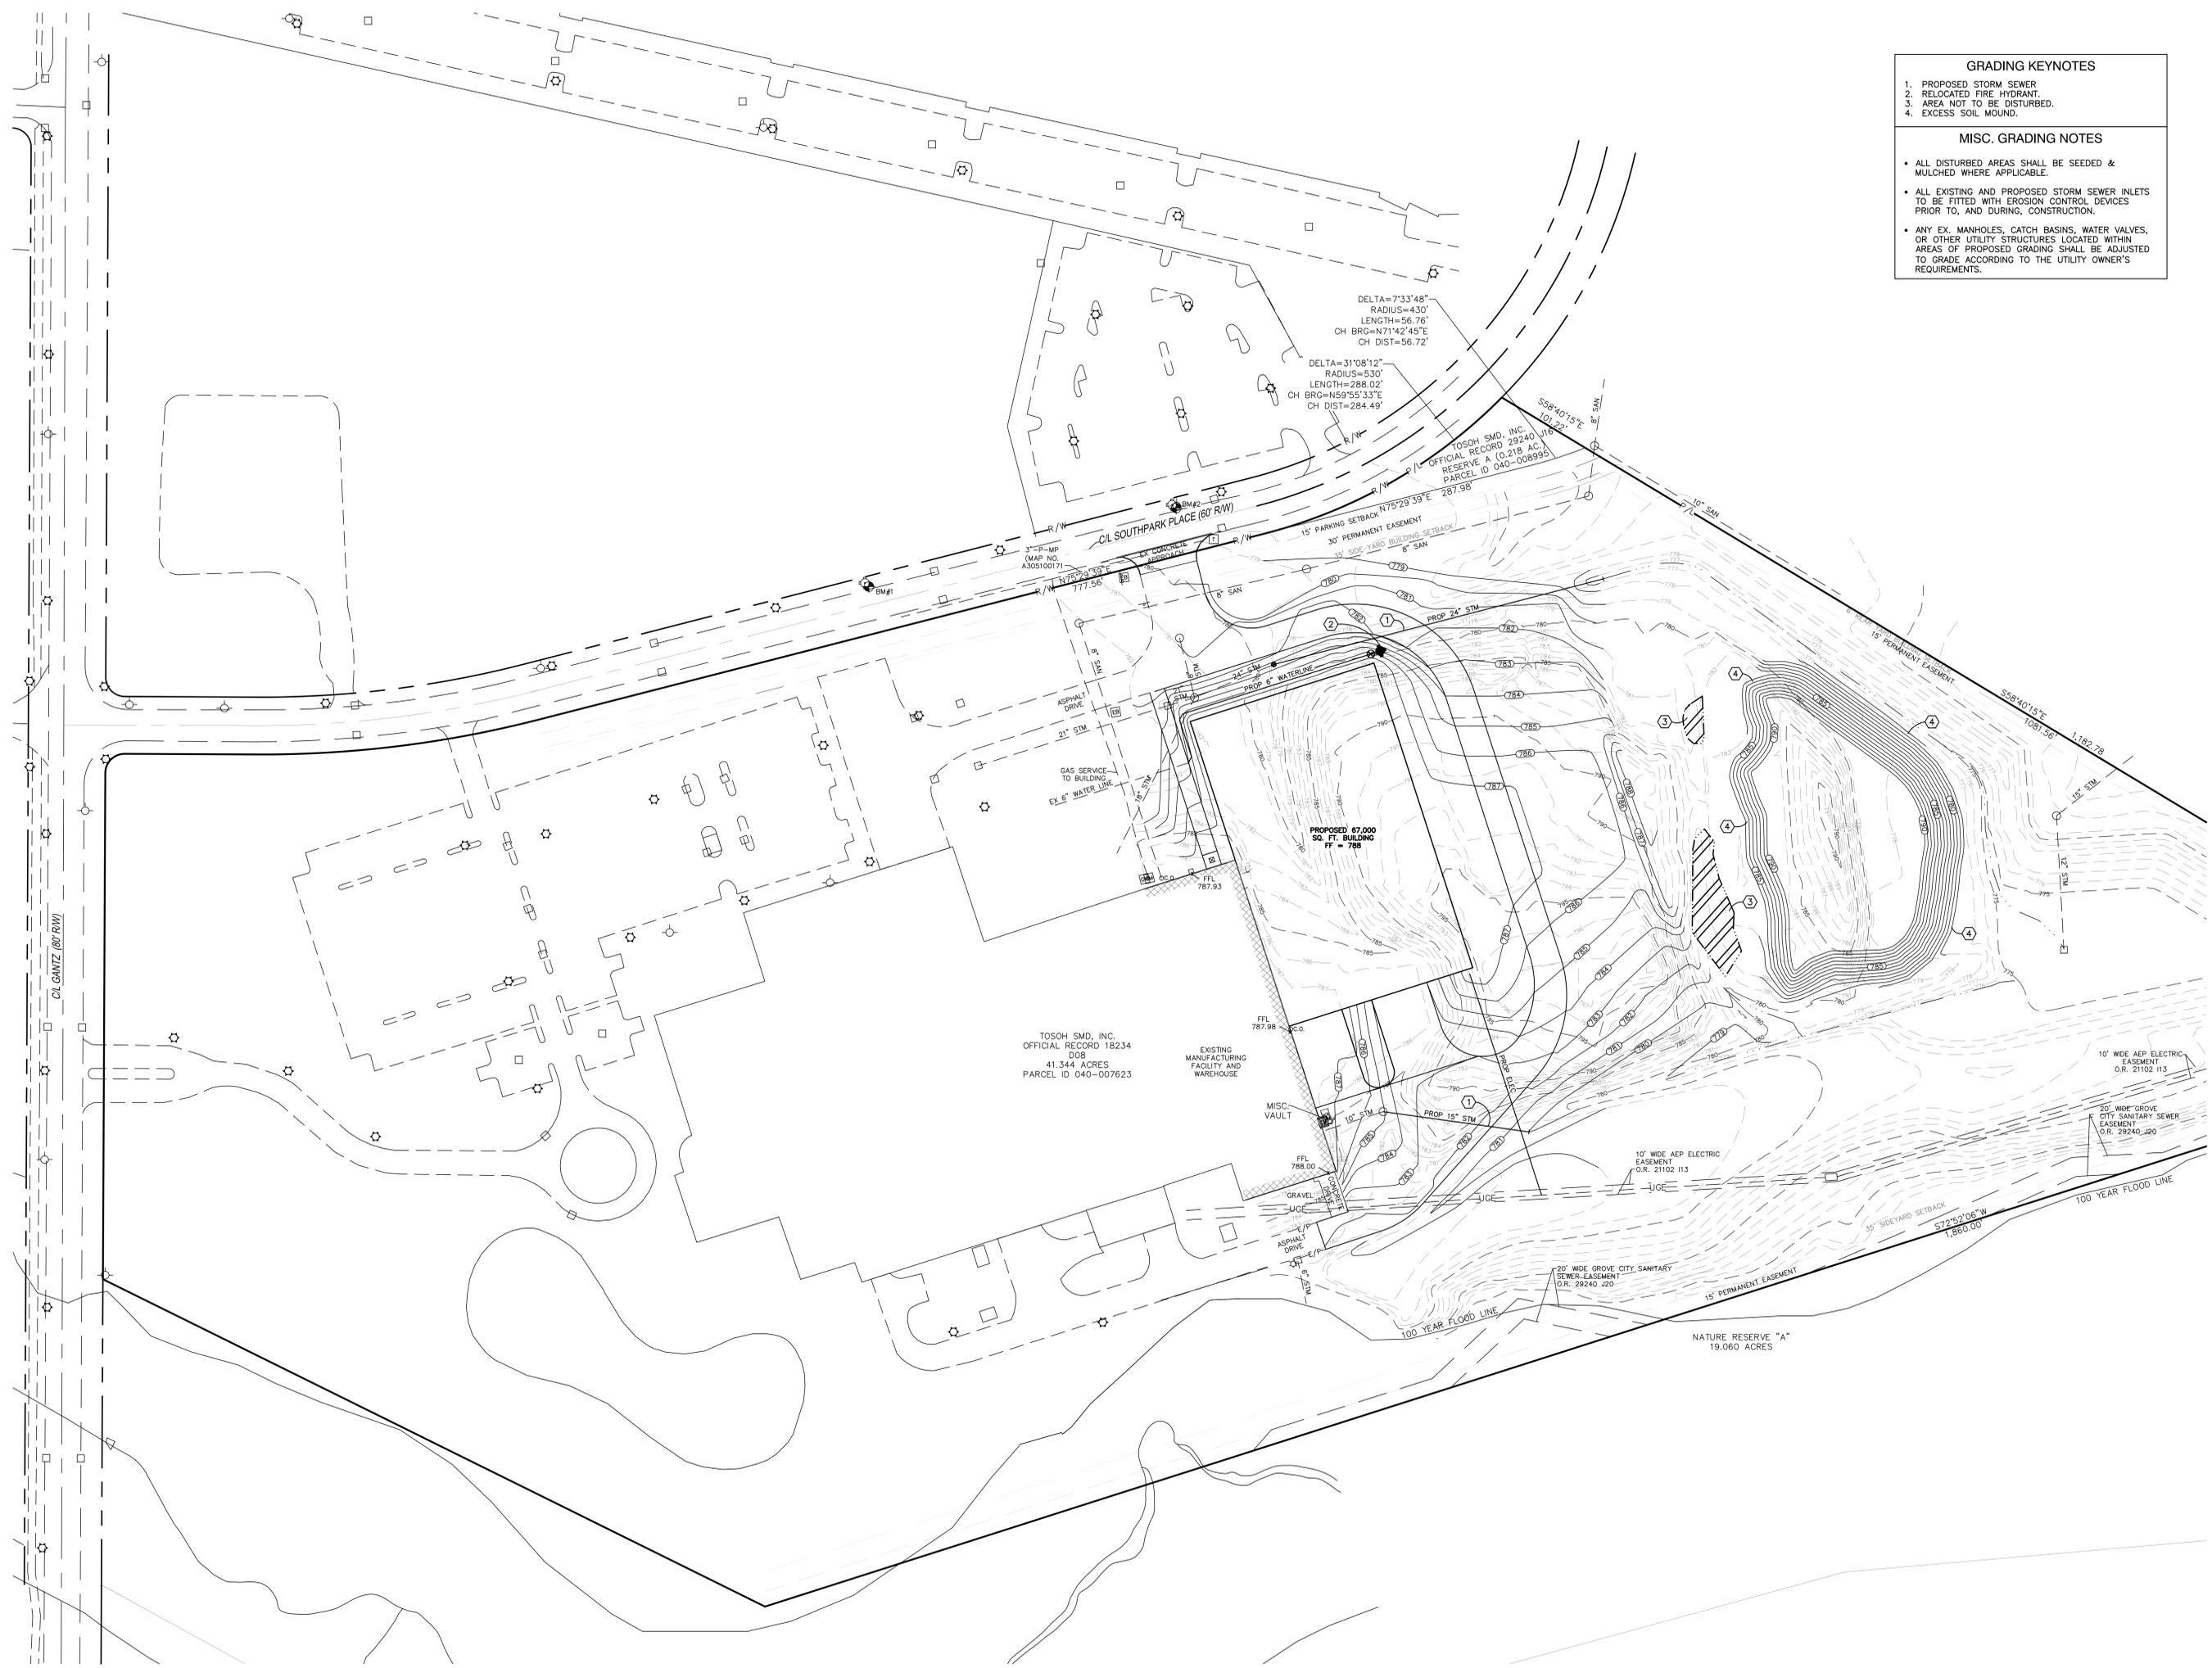

**OHIO
Utilities Protection
SERVICE**
Call Before You Dig
1-800-362-2764
CALL TWO WORKING DAYS BEFORE YOU DIG
(NON MEMBERS MUST BE CALLED DIRECTLY)

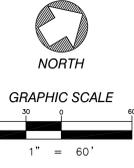

**TOSOH SMD
BUILDING
ADDITION**
3600 GANTZ ROAD
GROVE CITY, OHIO

10-11-13

**SITE GRADING & UTILITY
PLAN**
3 OF 3

SDCPS PROJECT NO. 2662



AERIAL PHOTOGRAPH FROM NORTH





VIEW OF NORTHEAST CORNER



VIEW OF NORTHEAST CORNER



VIEW OF NORTH SIDE



VIEW OF NORTH SIDE



ECO-FICIENT® Insulated 7.2 Panel

The Insulated 7.2 Panel combines a traditional 7.2 rib panel design with a premier polyurethane foam core. The Insulated 7.2 Panel can be installed both vertically and horizontally, allowing architects the same design flexibility that is available with our single skin 7.2 Panel.



ECO-FICIENT® Insulated 7.2 Panel

- Coverage Width – 36"
- Thicknesses – 2 1/2", 3", 4", 5", 6"
- Lengths – Recommended maximum is 36'
- Panel Attachment – Offset double tongue-and-groove with concealed Fastening System
- Exterior Gauge – 26, 24, 22
- Interior Gauge – 26, 24, 22
- Coatings – *Please contact your local sales representative for final colors.*
Applied Finishes

Panel Profiles



PROPOSED METAL PANELS FOR EAST AND SOUTH ELEVATIONS
INSTALLED HORIZONTALLY
PAINTED TO MATCH ADJACENT BLOCK BANDS



TRENWYTH SINGLE SCORE
GROUND FACE BLOCK
"RAVENSTONE"

STOREFRONT GLAZING
BLACK FRAME AND FLASHING

STANDARD SPLIT FACE BLOCK
PAINTED WHITE

TRENWYTH SINGLE SCORE
GROUND FACE BLOCK
"RAVENSTONE"

STANDARD SPLIT FACE BLOCK
PAINTED WHITE

EXISTING EXTERIOR



ma architects

ma-architects.com

TOSOH SMD, INC.
grove city, ohio

proposed addition
10.22.13



TOSOH SMD, INC.

TOSOH

3600 Gantz Road, Grove City Ohio 43123-1895
Phone: 614-875-7912 Fax: 614-875-0031

October 22, 2013

RE: Project - Tosoh SMD, Inc. – Manufacturing Addition

To Whom It May Concern:

The purpose of this letter is to inform you that Tosoh SMD, Inc. located at 3600 Gantz Road, Grove City, OH 43123 intends to comply with Grove City Code Requirements in accordance with section 1137.16. Rooftop mounted mechanicals will be screened from view of West and North side of building by exterior parapet walls and/or structural screening around the mechanical units.

The undersigned is authorized to execute this letter of intent on behalf of the above identified entity.

Respectfully submitted,

Printed Name: Marty Blazic
Title: President & COO



TOSOH SMD, INC.

TOSOH

3600 Gantz Road, Grove City Ohio 43123-1895
Phone: 614-875-7912 Fax: 614-875-0031

October 22, 2013

RE: Project - Tosoh SMD, Inc. – Manufacturing Addition

To Whom It May Concern:

The purpose of this letter is to inform you that Tosoh SMD, Inc. located at 3600 Gantz Road, Grove City, OH 43123 intends to comply with Grove City Landscaping Code Requirements in accordance with sections 1136.06(b), 1136.09(a)(4), and 1136.08 as deemed required for this building expansion.

The undersigned is authorized to execute this letter of intent on behalf of the above identified entity.

Respectfully submitted,

Printed Name: Marty Blazic
Title: President & COO