

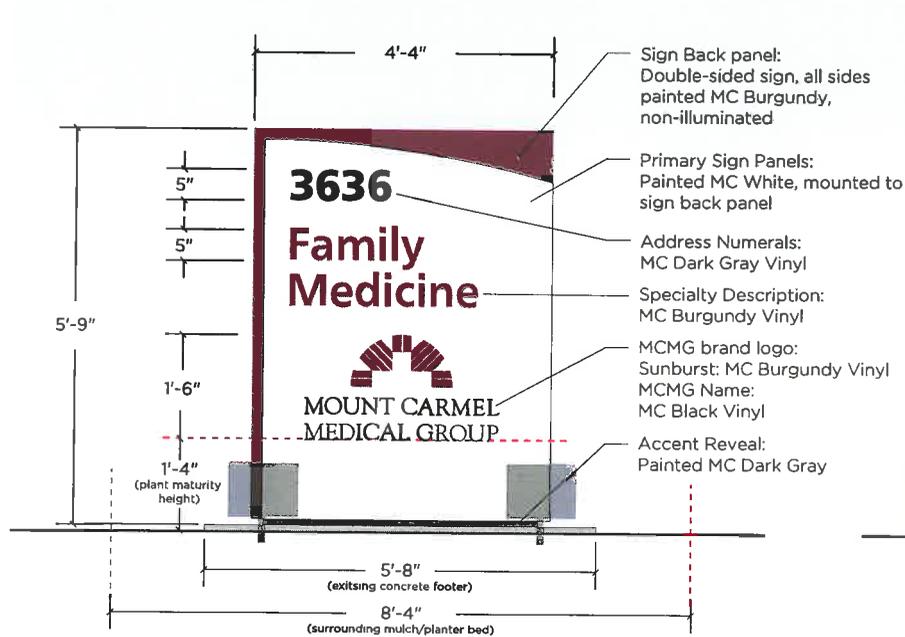


Monument Sign Refined Update (size: 25 sq. feet)

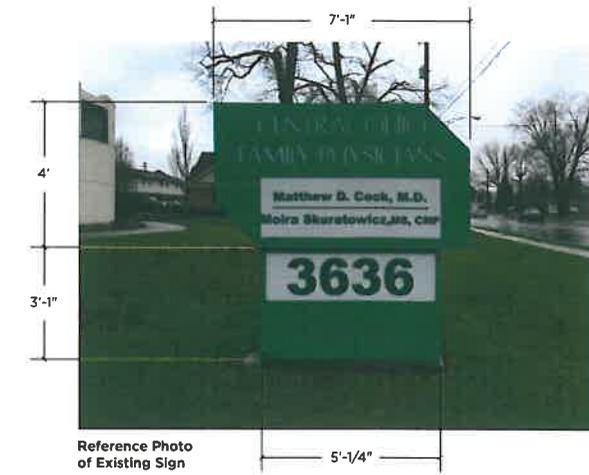

Front View (west face) - Monument Sign
Scale: 1/2" = 1'-0"


Size of Sign: 25 Sq Ft.

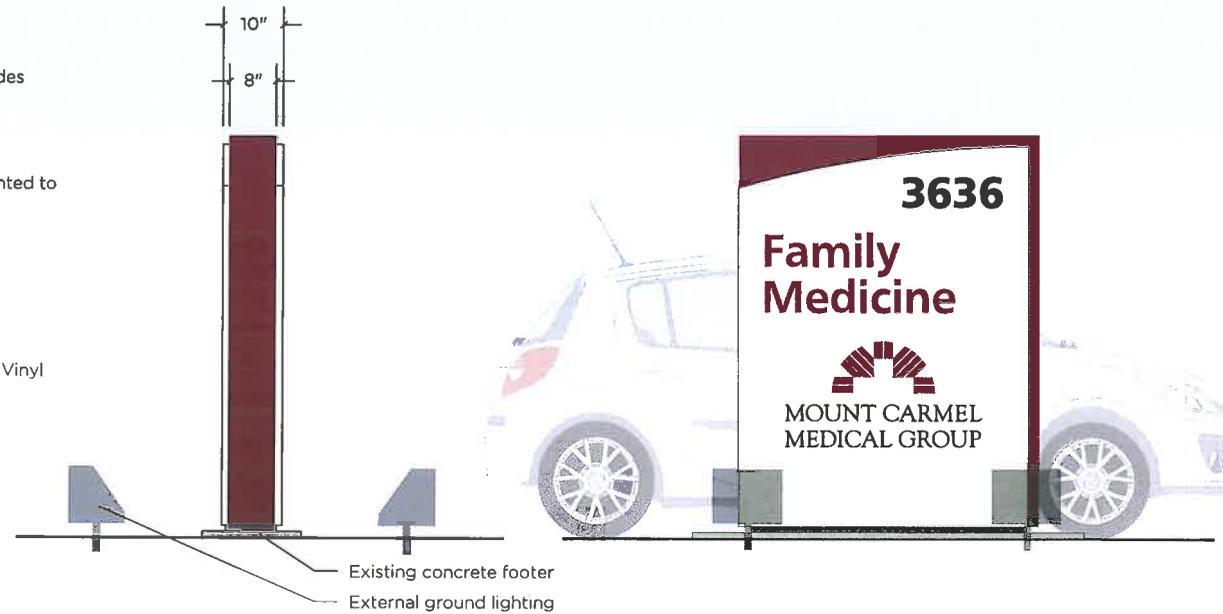

Side View - Monument Sign
Scale: 1/2" = 1'-0"

Reverse Side (east face) - Monument Sign
Scale: 1/2" = 1'-0"

Proposed Mulch/Planter Bed Details

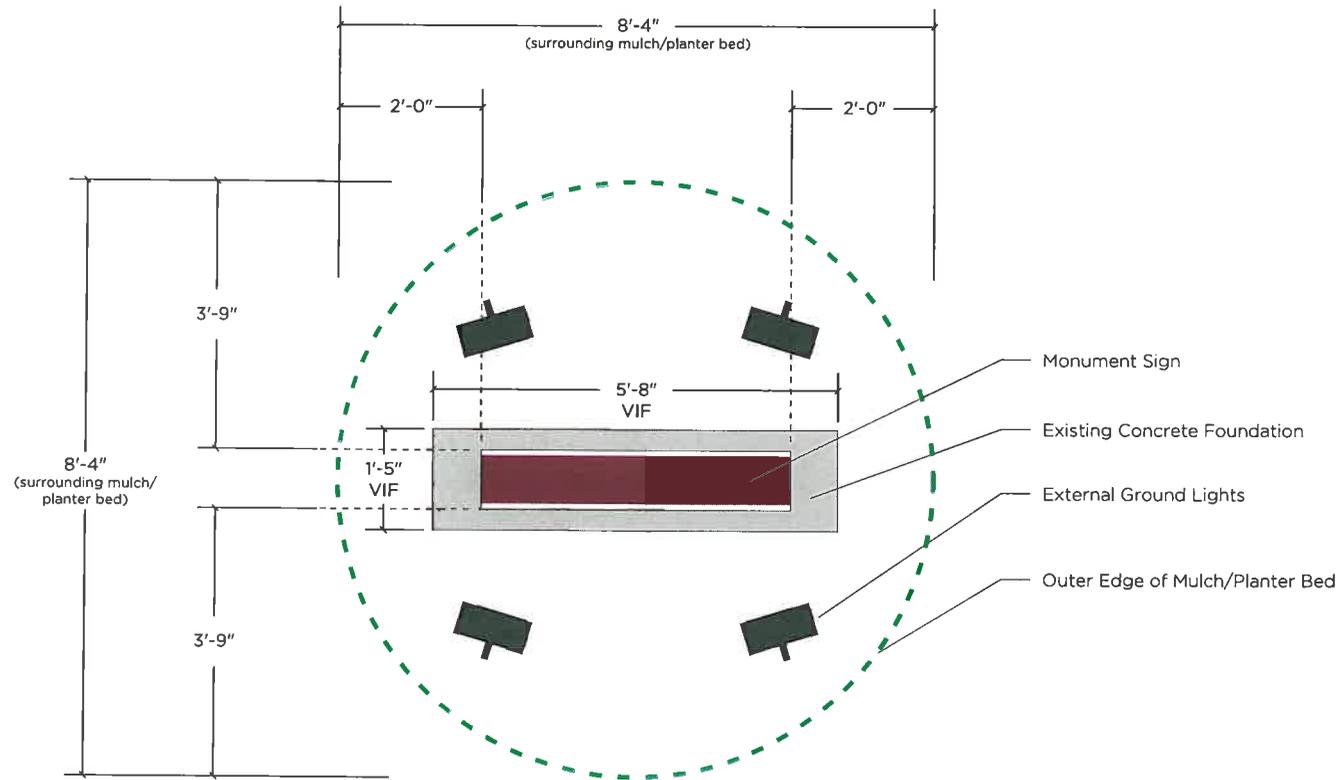


Top View - Monument Sign & Proposed Surrounding Mulch/Planter Bed
Scale: 1/2" = 1'-0"

Building Identification



Photographic Elevation - Building identification (Internally Illuminated)

RECEIVED
JUN 25 2014
GC PLANNING COMMISSION

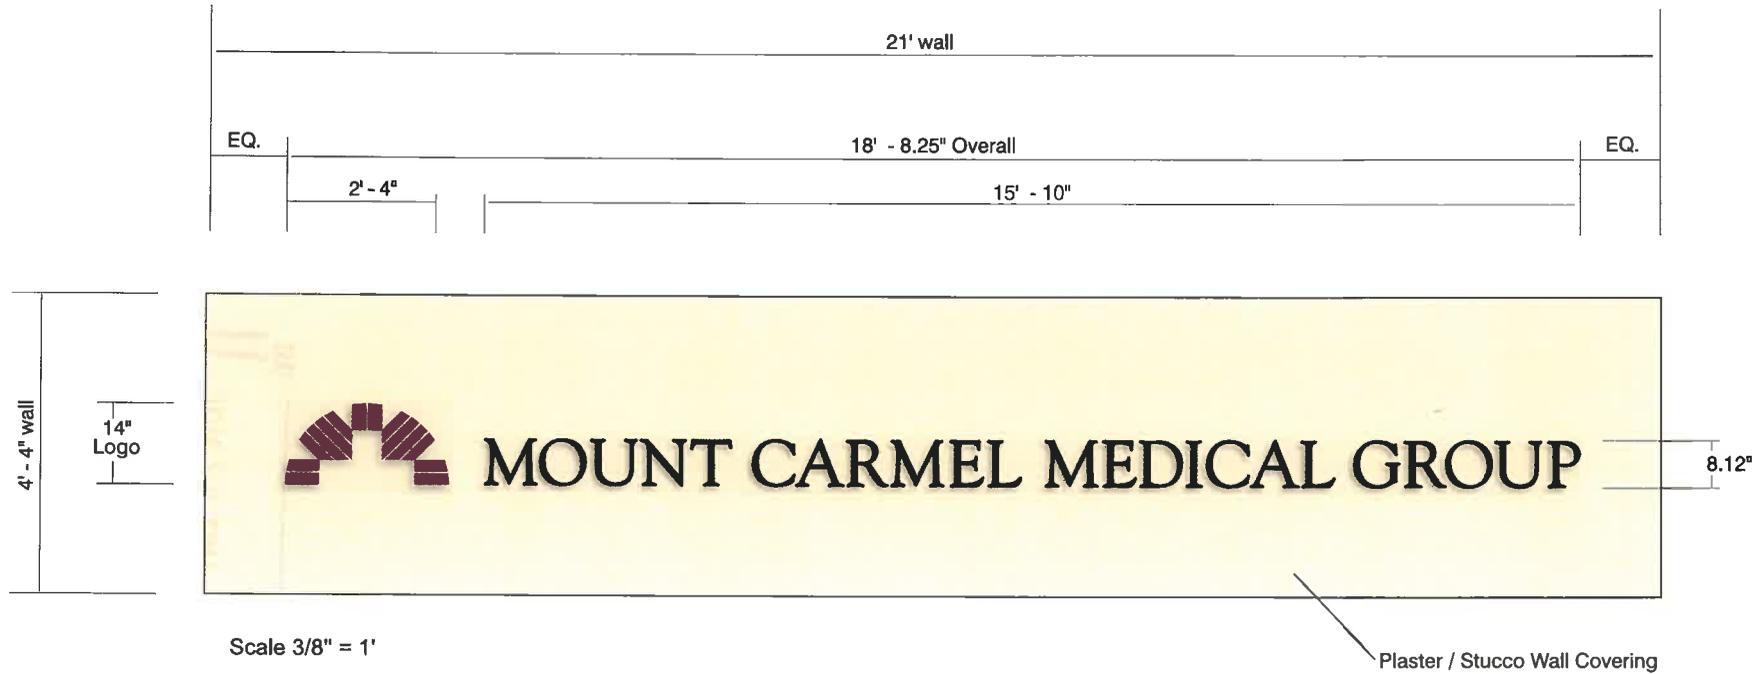

WALL MOUNTED LETTERS Non-Illuminated

SHAPES & LETTERS CUT OUT OF 3/4" ACRYLIC. ALL EDGES ARE SMOOTHED & FINISHED.

MOUNTED TO PLASTER/STUCCO WALL WITH CONCEALED BACK STUDS SET INTO PRE-DRILLED, SILICONE ADHESIVE FILLED BORES. SPACERS ADDED ON STUDS AS NEEDED TO FACILITATE LETTERS BEING LEVEL ON FASCIA.

COLORS -----

ALL RETURNS MATCH FACE COLOR INDICATED.

LOGO - MATHEWS ELDERBERRY WINE #MP74062 (SATIN FINISH)

TEXT - MATHEWS ANODIC BLACK #MP41335SP (SATIN FINISH)



MT. CARMEL FAMILY MEDICINE
3636 BROADWAY

- 1) The proposed monument has been reduced in size to 25 sq. ft. to align with the HPA guidelines.
- 2) The existing monument sign at 49 sq. ft. will be removed and the existing footer and formed, finished concrete base will be reused along with the existing steel.
- 3) The burgundy color is part of Mt. Carmel corporate branding and is used throughout their signature graphics and signage. We believe it is an attractive addition to the approved HPA color palette.
- 4) The revised drawings show the landscape detail as far as placement, perimeter size and overall planting height. Due to the size reduction and proximity of graphics to grade we anticipate utilizing an overall plant height of 16" to allow for visibility of sign content.



527 W. RICH ST.
COLUMBUS, OH.
43215
614-228-9999
FAX-228-4326