


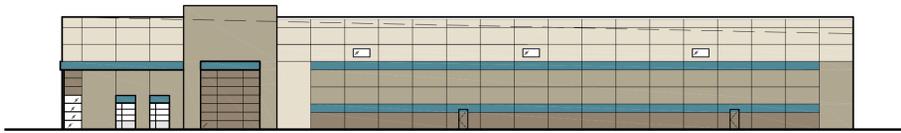


1 WEST ELEVATION
A2.0 1" = 30'-0"




2 EAST ELEVATION
A2.0 1" = 30'-0"



3 SOUTH ELEVATION
A2.0 1" = 30'-0"

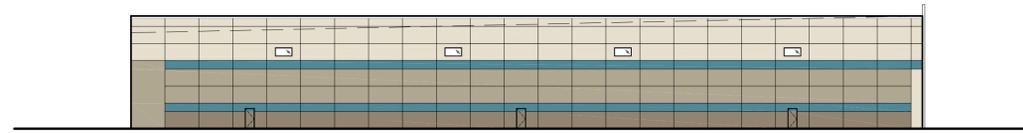

4 NORTH ELEVATION
A2.0 1" = 30'-0"

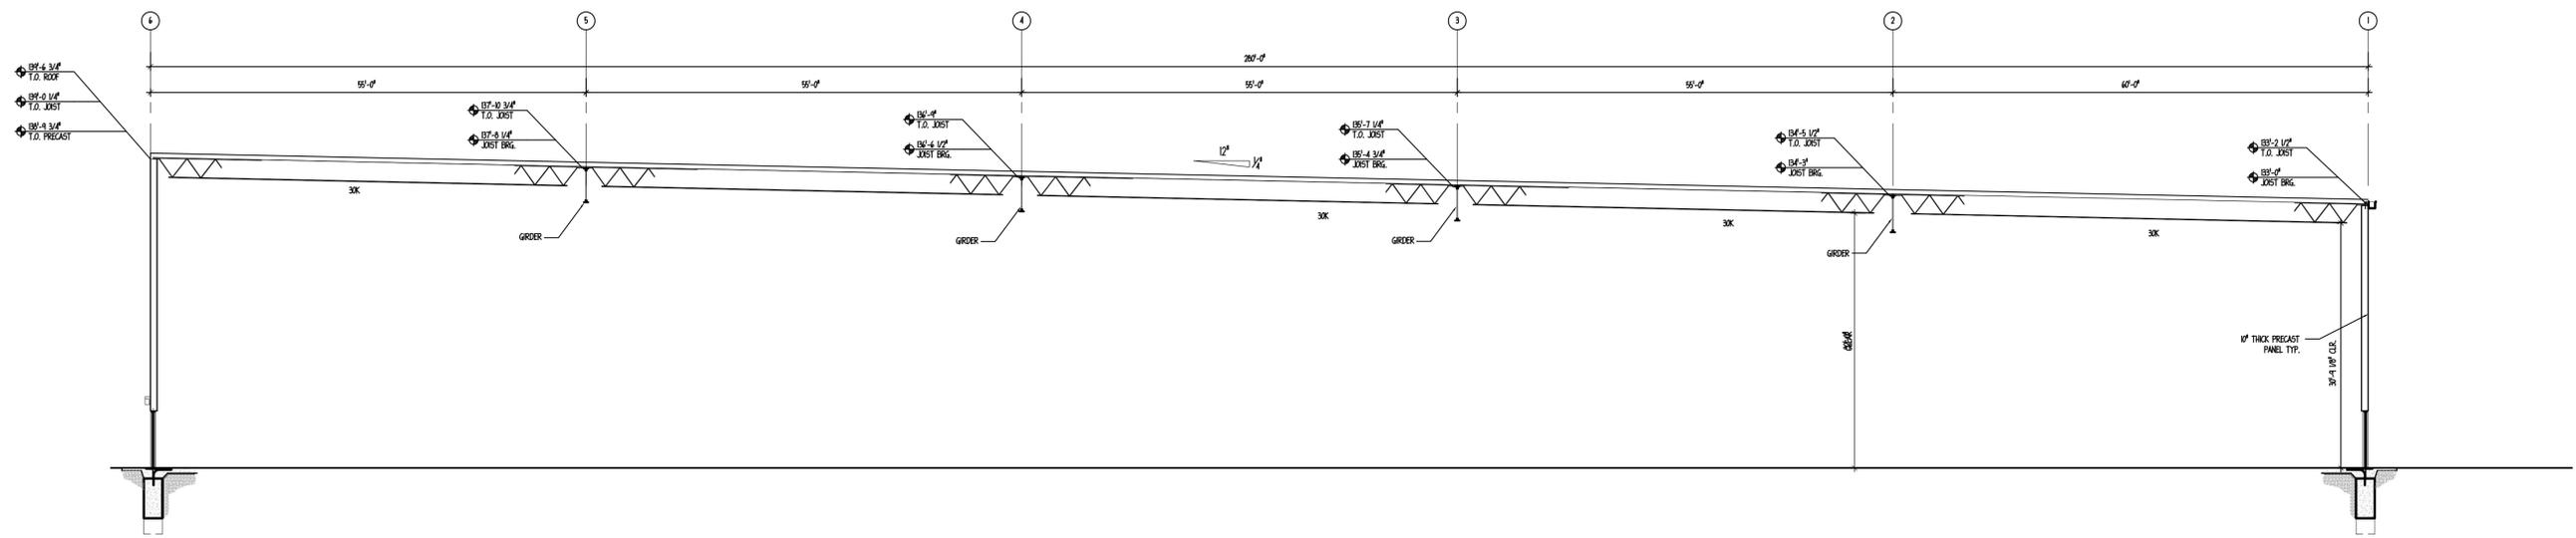

5 BUILDING SECTION
A2.0 3/32" = 1'-0"



1
A3.0

BUILDING RENDERING

NTS

r e d
architecture + planning

855 grandview ave. | suite 295 | columbus, ohio 43215
tel: 614.487.8770 | fax: 614.487.8777

PROJECT TWO SW
SOUTHWEST BLVD
GROVE CITY, OHIO 43123
03/03/2014

 **VanTrust** A3.0
REAL ESTATE LLC DRAWING TITLE