



**SIDE VIEW**

**S/F INTERNAL H.O. FLORESCENT ILLUMINATED WALL SIGN 1" = 1'-0"**  
 ALUMINUM CABINET, RETURNS & RETAINER, SW 2809 ROOKWOOD SHUTTER GREEN PAINTED FINISH.  
 WHITE FACE W/ FULL-COLOR PRINTED VINYL GRAPHICS TO MATCH SW2833 ROYCROFT VELLUM FOR  
 BACKGROUND & PRATT & LAMBERT 1656 REED GREEN & 1222 OLD WORLD BLUE FOR COPY & LOGO.  
 TO BE MOUNTED TO WALL WITH WALL ANCHORS AS NEEDED.

background will match existing wall sign

**EXISTING - 1/8" = 1'-0" +/-**



**PROPOSED CONCEPTUAL - 1/8" = 1'-0" +/-**



**DaNite Sign Co.**

*Proudly Serving Central Ohio Since 1954*  
 1845 Hazman Ave Columbus, Ohio, 43223  
 (614) 461-3333 (FAX) 644-3026  
 www.danitesign.com

**UL LISTED via STANDARD UL48**  
**FILE NO: E60042**  
**DaNITE SIGN CO.**

For electrical illuminated signs. For non-illuminated signs, UL does not apply.



SW 2809  
 ROOKWOOD SHUTTER  
 GREEN

APPROVED-CUSTOMER \_\_\_\_\_ DATE \_\_\_\_\_




JOB NAME	ENVIRONMENTAL STAFFING #28939
STREET	3111 COLUMBUS ST
CITY STATE	GROVE CITY, OHIO
LOCATION	WALL SIGN
SKETCH #	15-781 R1
DATE	9/17/15 REV. 10/21/15
FILE NAME	ENVIRONMENTAL STAFFING.CDR
DIRECTORY	KEITH > 2015 > E

SCALE **AS NOTED** SALESMAN **DESIGNER KS**

This contract is the property of DaNite Sign Co. and shall remain the property of DaNite Sign Co. until all bills are paid in full. No part of this contract shall be reproduced or transmitted in any form or by any means, electronic, mechanical, photocopying, recording, or by any information storage and retrieval system, without the prior written permission of DaNite Sign Co. The user of any part of this contract, in whole or in part, is liable for any and all damages, including reasonable attorneys' fees, that may be incurred by DaNite Sign Co. as a result of such use.

Zoning Map  
City of Columbus, Ohio

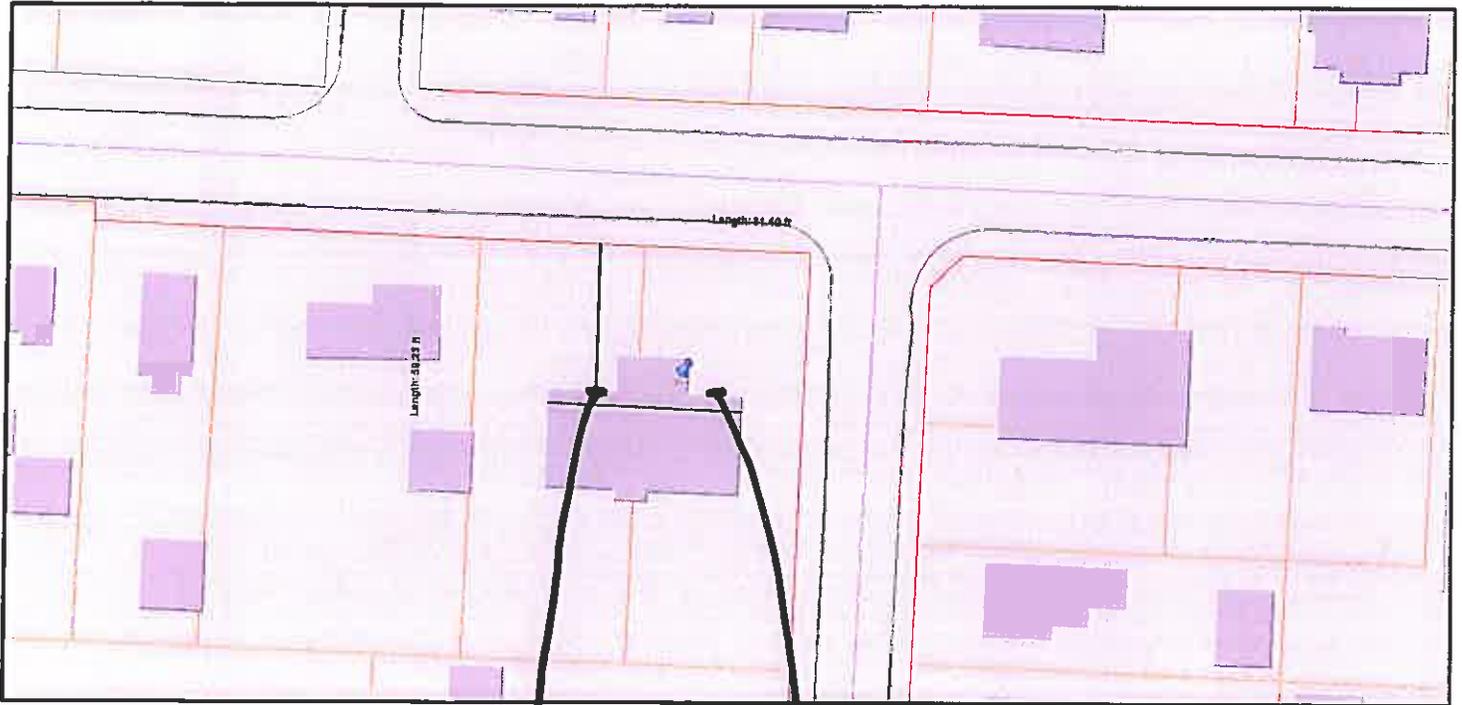

Copyright 2010 the Department of Building and Zoning Services, City of Columbus. All rights reserved. Printed on Wed Oct 21 2015 09:46:40 AM.

proposed  
new sign

existing sign

Zoning Map  
City of Columbus, Ohio



Copyright 2010 the Department of Building and Zoning Services, City of Columbus. All rights reserved. Printed on Wed Oct 21 2015 09:46:17 AM.

