




FINISH SCHEDULE			
MARK	DESCRIPTION	MANUFACTURER	COLOR/TEXTURE
	SPEC BRIK	OBERFIELDS	2015 HOUSTON BLEND
	CONCRETE BLOCK	OBERFIELDS	COLOSSAL BLOK GRAPHITE, SMOOTH/SPLITFACE
	METAL WALL PANEL	VARCO PRUDEN BUILDINGS	COOL GRANITE GRAY
	METAL ROOF PANEL	VARCO PRUDEN BUILDINGS	GALVALUME
	METAL TRIM	VARCO PRUDEN BUILDINGS	COOL ZINC GRAY
	GUTTER/DOWN SPOUT	VARCO PRUDEN BUILDINGS	COOL ZINC GRAY
	ALUMINUM STOREFRONT	---	CLEAR ANODIZED ALUMINUM WITH 1" INSULATED TINTED GLAZING
	ACCENT PAINT	---	---
	FENCE	SIMTEK	ECOSTONE PLUS, GRAY 4'-0" x 8'-0" PANEL


AREA CALCULATION	
OVERALL BUILDING ELEVATION AREA (SF)	5,250
EXCEPTIONS (SF)	
CSX (WEST)	1,230
SCREENED FROM VIEW (SOUTH)	825
TOTAL AREA CALCULATED FOR ARCHITECTURAL FINISH (SF)	3,195
AREA OF PRIMARY MATERIALS (SF)	
CULTURED STONE	1,045
GLASS	656
	1,701 > 50% OF 4,020 (53.2%)

EAST ELEVATION	
AREA OF PRIMARY MATERIALS (SF)	
CULTURED STONE	662 (49.7%)
GLAZING SYSTEM	352 (26.4%)
	1,014 (76.1%)
AREA OF SECONDARY MATERIALS (SF)	
METAL WALL PANEL	316 (23.9%)
ELEVATION AREA (SF)	1,330
AREA CALCULATED FOR ARCHITECTURAL FINISH (SF)	1,330


NORTH ELEVATION	
AREA OF PRIMARY MATERIALS (SF)	
CULTURED STONE	355 (26.3%)
GLAZING SYSTEM	203 (15.1%)
	558 (41.4%)
AREA OF SECONDARY MATERIALS (SF)	
METAL WALL PANEL	787 (58.6%)
ELEVATION AREA (SF)	1,345
AREA CALCULATED FOR ARCHITECTURAL FINISH (SF)	1,345

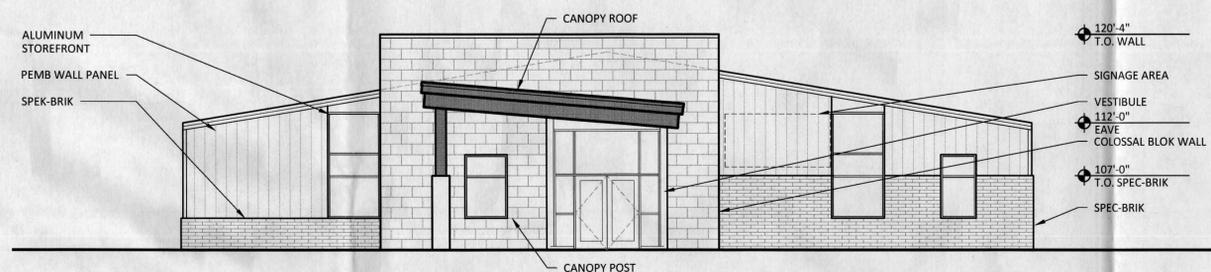

1
EE-1
1/8" = 1'-0"

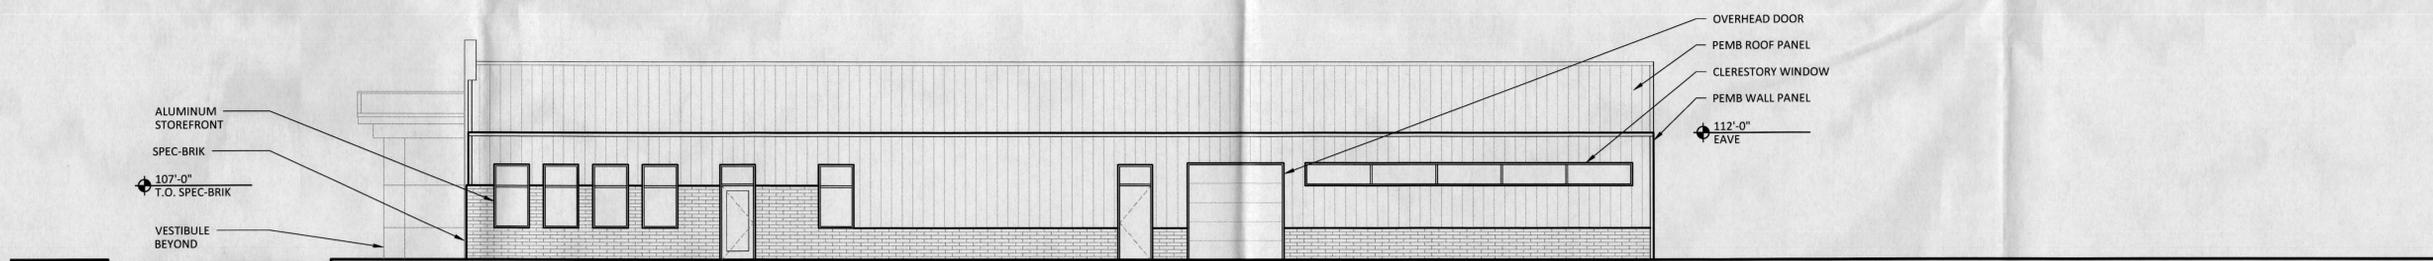

4
EE-1
1/8" = 1'-0"

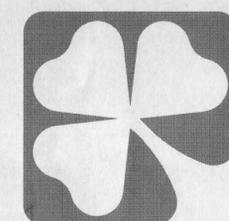

WEST ELEVATION


AREA OF PRIMARY MATERIALS (SF)	
CULTURED STONE	0
GLAZING SYSTEM	58 (0%)
AREA OF SECONDARY MATERIALS (SF)	
METAL WALL PANEL	1,230 (100%)
OVERALL ELEVATION AREA	1,230
EXCEPTIONS (SF)	
CSX	**1,230
AREA CALCULATED FOR ARCHITECTURAL FINISH (SF)	0

** SINCE THIS ELEVATION FACES THE RAILROAD IT IS EXEMPT AND THE AREA OF THE ELEVATION IS NOT USED IN THE OVERALL BUILDING MATERIAL CALCULATION.


SOUTH ELEVATION

AREA OF PRIMARY MATERIALS (SF)	
*CULTURED STONE	28 (2.0%)
*GLAZING SYSTEM	101 (7.5%)
	129 (9.5%)
AREA OF SECONDARY MATERIALS (SF)	
METAL WALL PANEL	1,216 (90.5%)
ELEVATION AREA (SF)	1,345
EXCEPTIONS (SF)	
SCREENED FROM VIEW	825
AREA CALCULATED FOR ARCHITECTURAL FINISH (SF)	520

*THIS AREA IS USED IN THE OVERALL BUILDING MATERIAL CALCULATION.

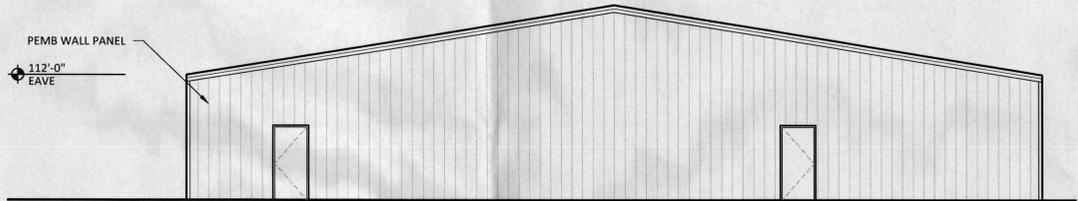

2 WEST ELEVATION
EE-2 1/8" = 1'-0"

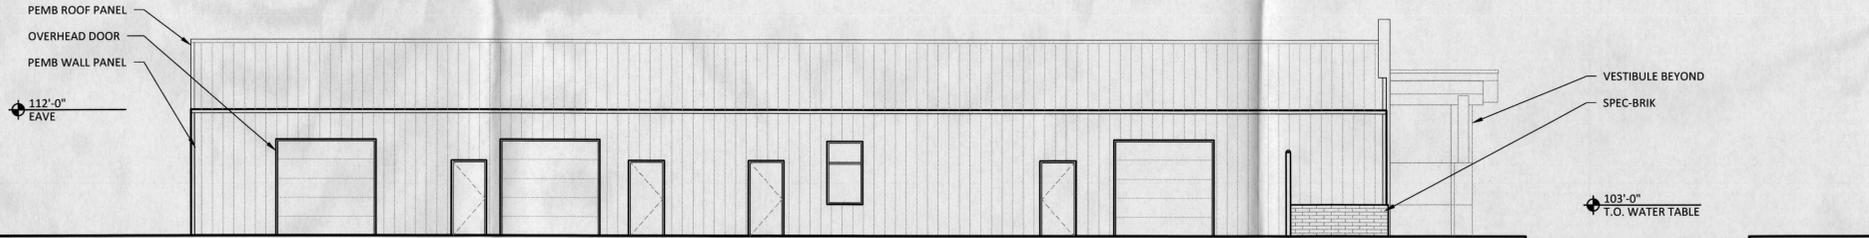

3 SOUTH ELEVATION
EE-2 1/8" = 1'-0"

