


## Project Narrative for Bethel Lutheran Church's Columbarium.

We will raise funds through our congregation to facilitate the building of a columbarium<sup>1</sup> on the east side of our existing building. The brick used for construction will match the current brick of the sanctuary, with some granite highlights at the top and sides. It will be attached to the building with appropriate shielding (landscape and some brickwork) near the existing prayer garden in front of the church (east).

The columbarium will be used periodically when someone dies and wishes for their remains to be in a niche within the columbarium. Our church will be responsible for the opening and closing of the niche and permanent upkeep of the area.

We will be working with Eickof Columbaria to facilitate all design and construction of the columbarium.


In addition we will work with WSA Studio and architect Tim Hawk for further design and landscaping (see above..."shielding") and attachment.

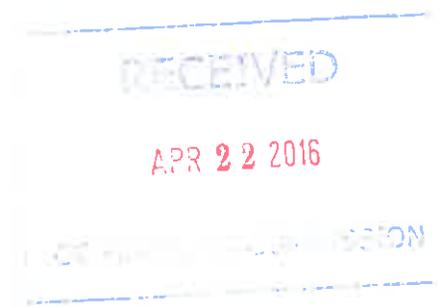


---

<sup>1</sup> noun, plural columbaria [kol-uh m-bair-ee-uh]

1. a sepulchral vault or other structure with recesses in the walls to receive the ashes of the dead.
2. any one of these recesses.
3. columbarium.

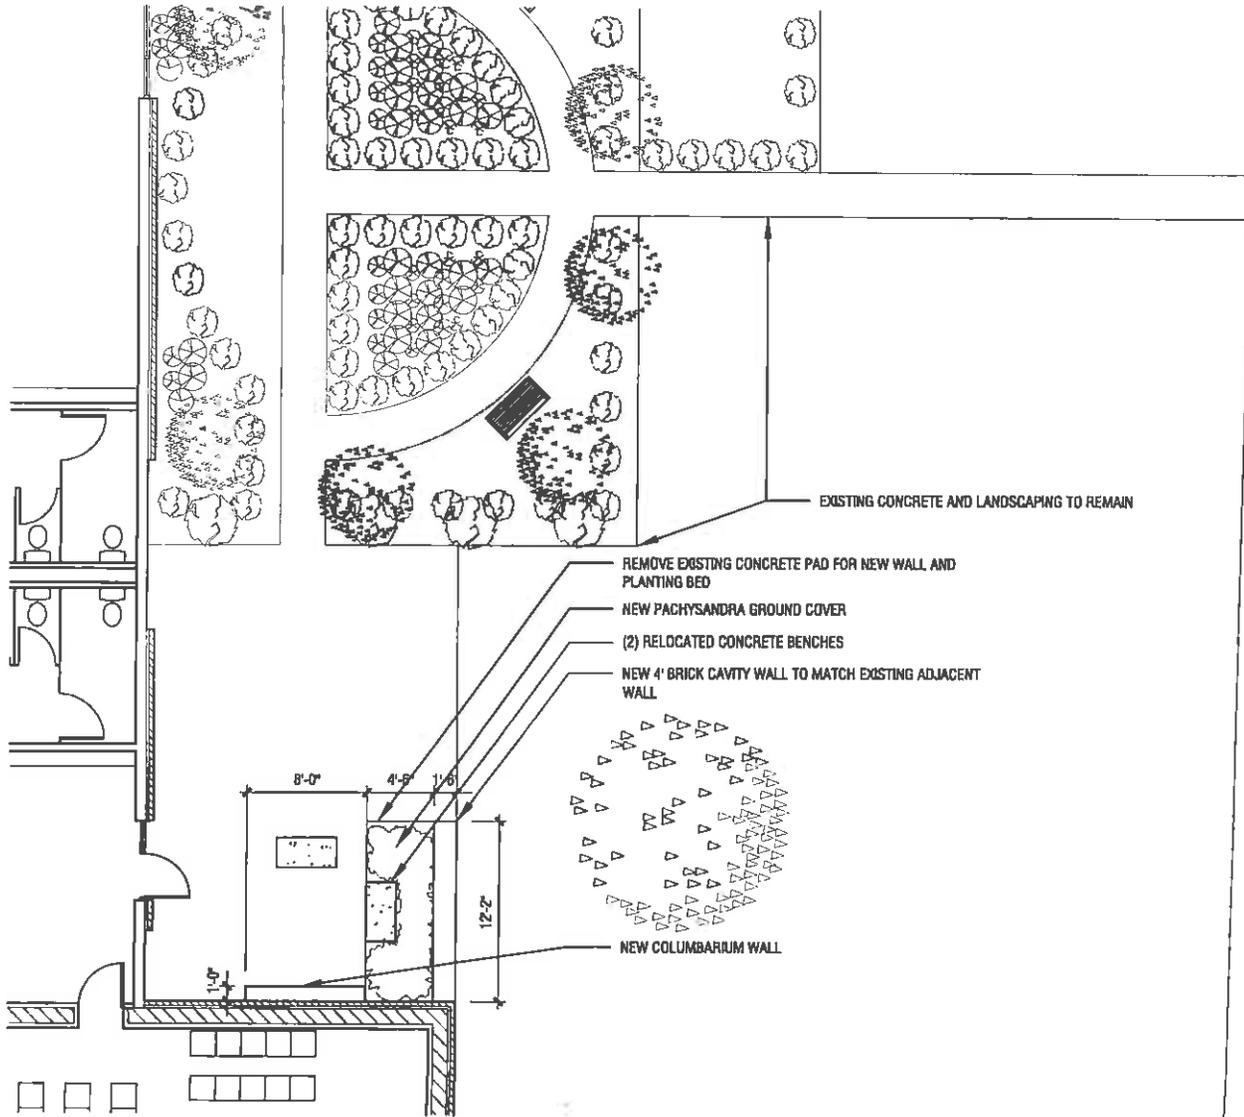

RECEIVED  
 APR 22 2016  
 GC PLANNING DIVISION

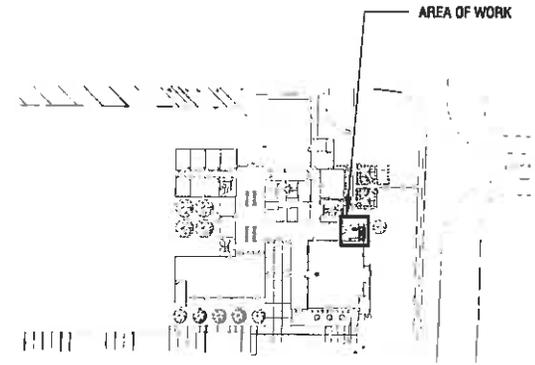

2 PARTIAL SITE PLAN  
 SCALE 1/8" = 1'-0"

1 SITE PLAN  
 SCALE 1/8" = 1'-0"

**BETHEL LUTHERAN COLUMBARIUM, 4501 HOOVER ROAD GROVE CITY, OHIO 43123**

Project Number 201573 00 APRIL 21, 2016

PRELIMINARY DRAWING

99 - 8"X8" COMPANION NICHES  
198 TOTAL URN SPACES



RECEIVED

MAR 28 2016


GC PLANNERS COMMISSION

FATENTED  
www.eckhofcolumbaria.com  
© 2013 Eckhof Columbaria, Inc.

1200 BRUCE STREET  
CROOKSTON, MN 56716


PHONE  
218-281-5501

TOLL FREE  
800-253-0457

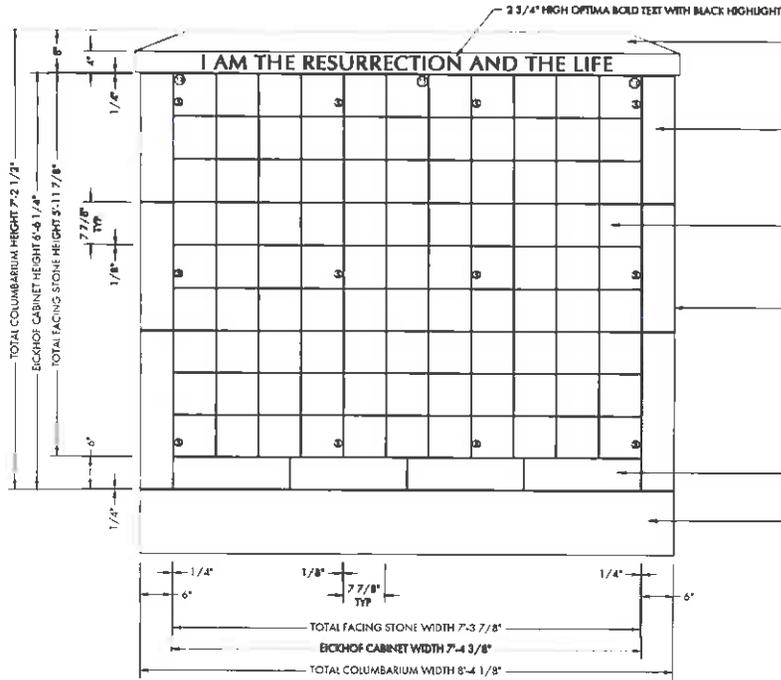

ELEVATION

IT IS THE OWNER'S RESPONSIBILITY TO OBTAIN A QUALIFIED ENGINEER TO DESIGN THE FOUNDATION REQUIRED

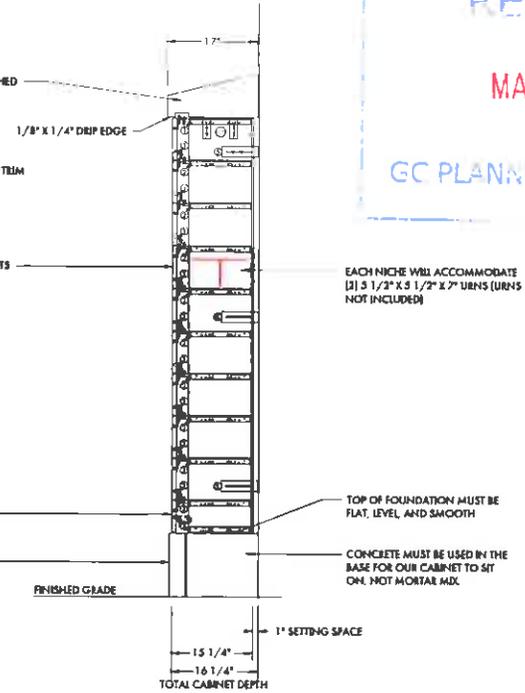

SECTION

EACH NICHE WILL ACCOMMODATE (1) 3 1/2" X 5 1/2" X 7" URNS (URNS NOT INCLUDED)


TOP OF FOUNDATION MUST BE FLAT, LEVEL, AND SMOOTH

CONCRETE MUST BE USED IN THE BASE FOR OUR CABINET TO SIT ON. NOT MORTAR MIX.

NOTES

- 1) WE INSTALL ON OWNERS FOUNDATION
- 2) MASONRY SUBFOUNDS WILL BE COMPLETED AFTER THE INSTALLATION OF THE COLUMBARIUM
- 3) ALL NICHE SIZES ARE NOMINAL
- 4) NUMBERS ON DRAWINGS DENOTE HARDWARE DETAILS SHOWN
- 5) APPROXIMATE WEIGHT OF EACH OF PROVIDED COLUMBARIUM IS 4,900 LBS THIS INCLUDES AN AVERAGE WEIGHT FOR CREMAINS

HARDWARE DETAILS

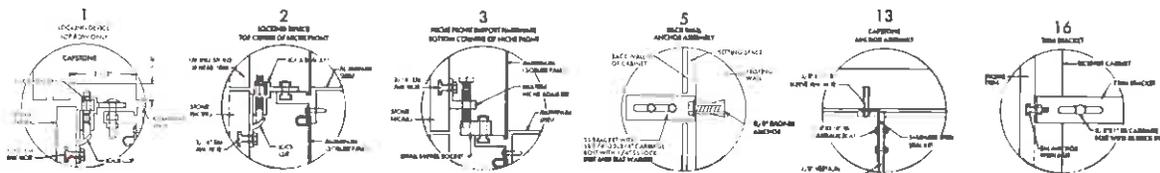

THIS COLUMBARIUM DESIGN IS PROPERTY OF ECKHOF COLUMBARIUM INC. & IS PROTECTED BY APPLICABLE COPYRIGHT LAWS. UNAUTHORIZED USE OR DUPLICATION IS PROHIBITED.

BETHEL LUTHERAN CHURCH  
GROVE CITY, OH

DATE: 3/22/2016

DRAWING: 15100-1

DRAWN BY: ANNAMAE

REVISIONS:


SCALE: 3/4" = 1'-0"

JOB NUMBER

15100

SHEET NUMBER

1 OF 1

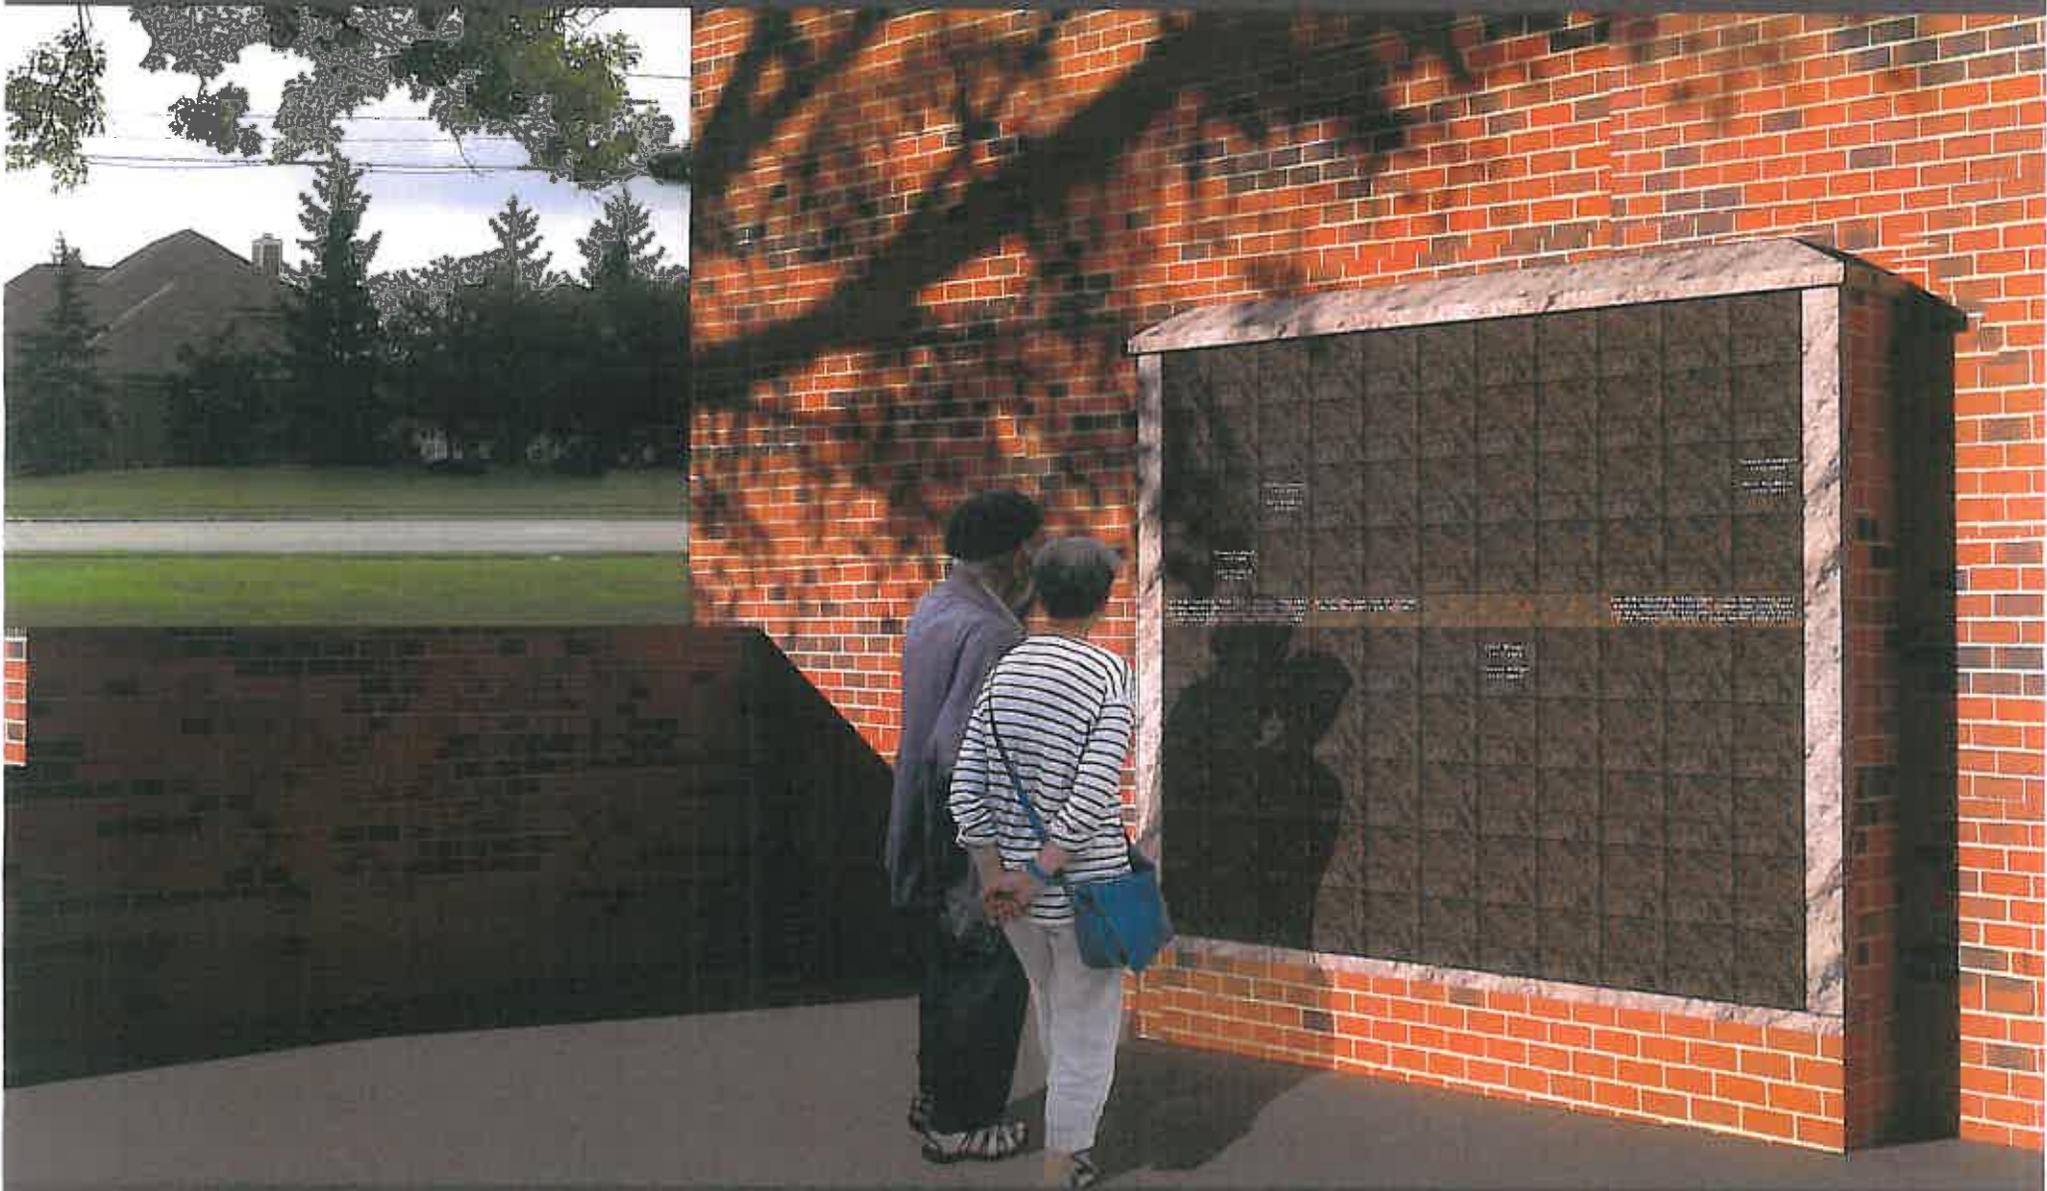

# Bethel Lutheran Church

Grove City, OH

99- 8" x 8" companion niches finished in Mahogany granite with a 4" Memorial Band

**HOF**  
BARIA

Property of Eickhof Columbaria Inc. & is protected by applicable copyright laws. Unauthorized use or duplication prohibited.

MADE IN MINNESOTA PATENTED WWW.EICKHOF-COLUMBARIA.COM