


1
EL-1
1/16" = 1'-0"

PROPOSED SOUTH ELEVATION

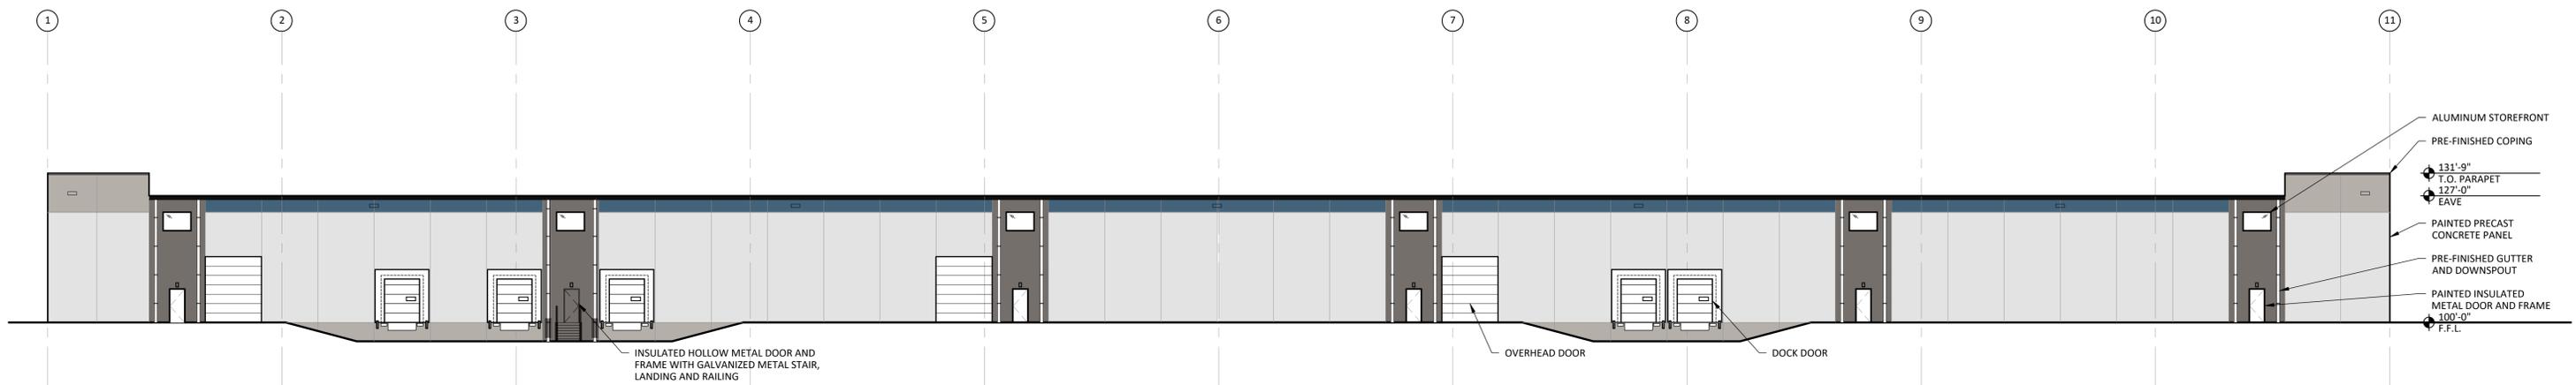


2
EL-1
1/16" = 1'-0"

PROPOSED NORTH ELEVATION



3
EL-1
1/16" = 1'-0"

PROPOSED EAST ELEVATION

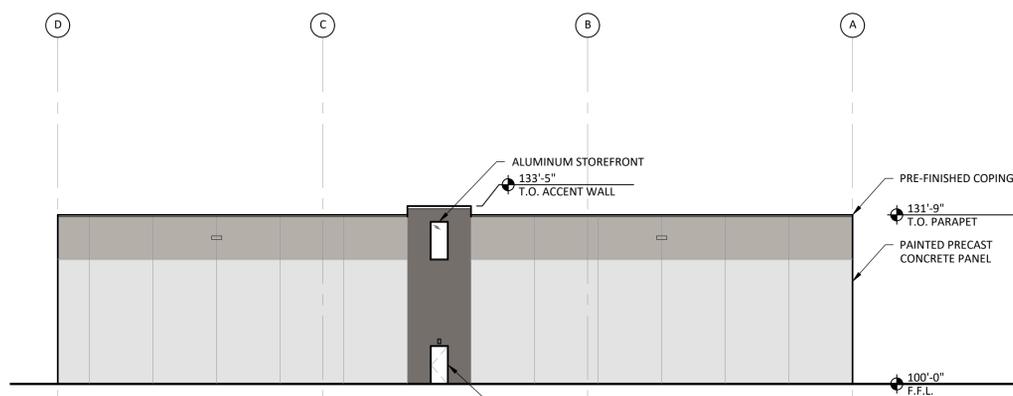

4
EL-1
1/16" = 1'-0"

PROPOSED WEST ELEVATION

MATERIAL LEGEND			
COLOR	MANUFACTURER	DESCRIPTION	NOTES
[Color swatch]	---	CLEAR ANODIZED ALUMINUM	---
[Color swatch]	---	INSULATED GLASS WITH GRAY TINT - SOLAR GARY WITH 1" INSULATED GLASS	---
[Color swatch]	---	PRE-FINISHED METAL SUN SHADE	---
[Color swatch]	---	PRE-FINISHED METAL CANOPY DMI METALS - CHARCOAL GRAY	---
[Color swatch]	SHERWIN WILLIAMS	FIELD COLOR #1 SW 6196 - FROSTY WHITE	---
[Color swatch]	SHERWIN WILLIAMS	FIELD COLOR #2 SW 7066 - GRAY MATTERS	---
[Color swatch]	SHERWIN WILLIAMS	BLUE ACCENT COLOR SW 6516 - DOWN POUR	---
[Color swatch]	SHERWIN WILLIAMS	DARK GRAY ACCENT COLOR SW 7067 - CITYSCAPE	---