




1  
EL-1  
PROPOSED SOUTH ELEVATION  
1/16" = 1'-0"

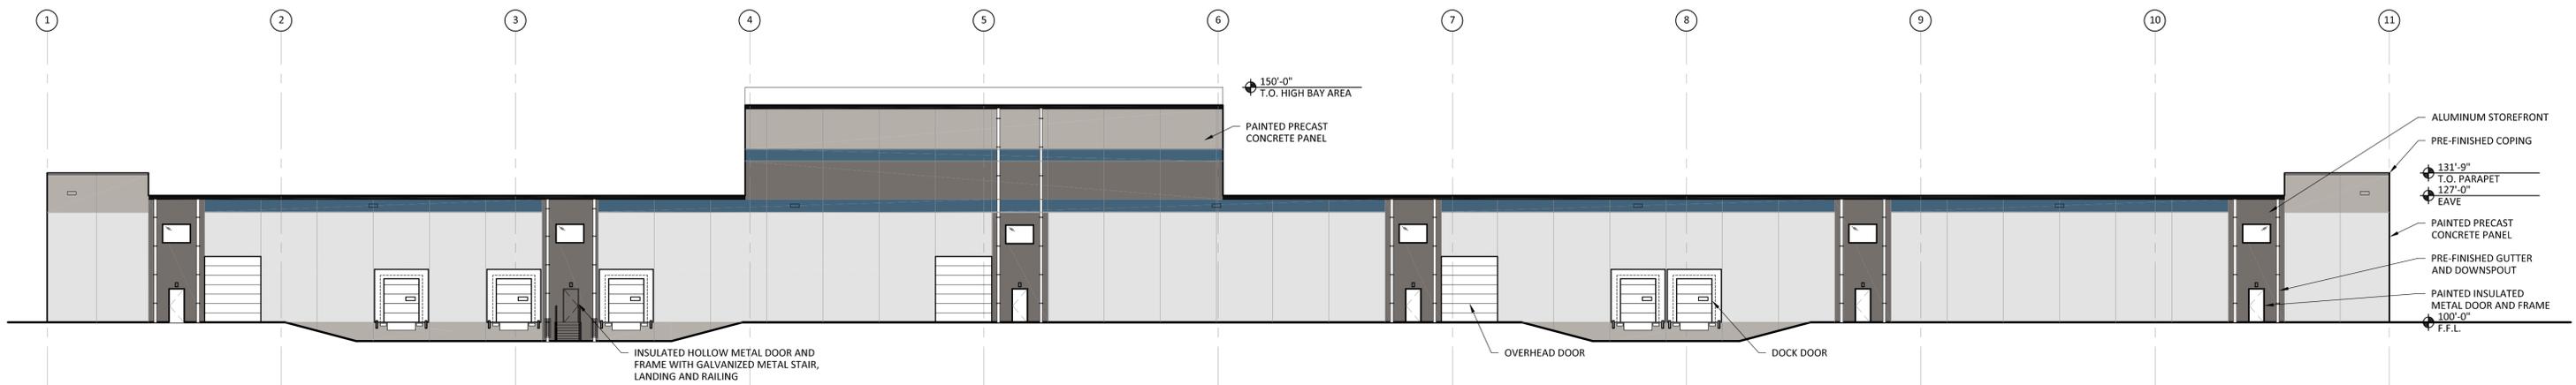

2  
EL-1  
PROPOSED NORTH ELEVATION  
1/16" = 1'-0"

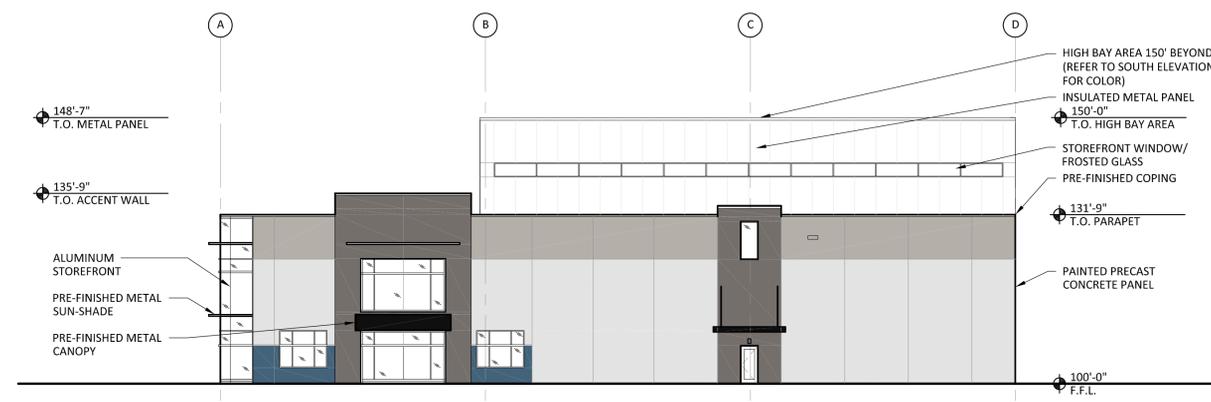


3  
EL-1  
PROPOSED EAST ELEVATION  
1/16" = 1'-0"

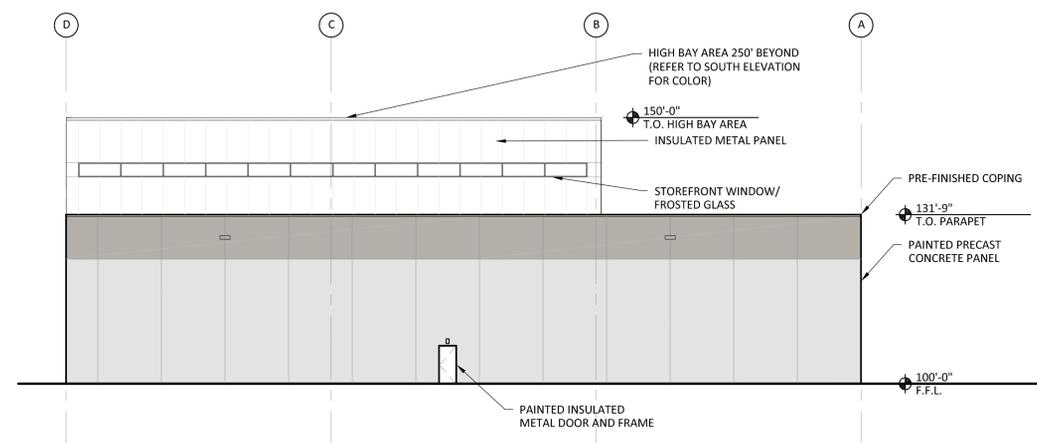


4  
EL-1  
PROPOSED WEST ELEVATION  
1/16" = 1'-0"


MATERIAL LEGEND			
COLOR	MANUFACTURER	DESCRIPTION	NOTES
[Color swatch]	---	CLEAR ANODIZED ALUMINUM	---
[Color swatch]	---	INSULATED GLASS WITH GRAY TINT - SOLAR GARY WITH 1" INSULATED GLASS	---
[Color swatch]	---	PRE-FINISHED METAL SUN SHADE	---
[Color swatch]	---	PRE-FINISHED METAL CANOPY DMI METALS - CHARCOAL GRAY	---
[Color swatch]	SHERWIN WILLIAMS	FIELD COLOR #1 SW 6196 - FROSTY WHITE	---
[Color swatch]	SHERWIN WILLIAMS	FIELD COLOR #2 SW 7066 - GRAY MATTERS	---
[Color swatch]	SHERWIN WILLIAMS	BLUE ACCENT COLOR SW 6516 - DOWN POUR	---
[Color swatch]	SHERWIN WILLIAMS	DARK GRAY ACCENT COLOR SW 7067 - CITYSCAPE	---

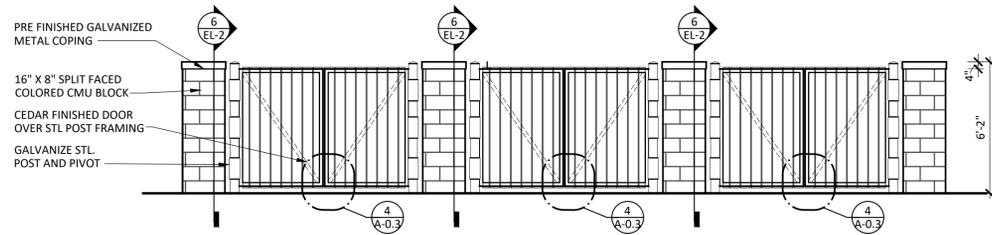


**1 SOUTH ELEVATION**  
EL-2 1/4" = 1'-0"

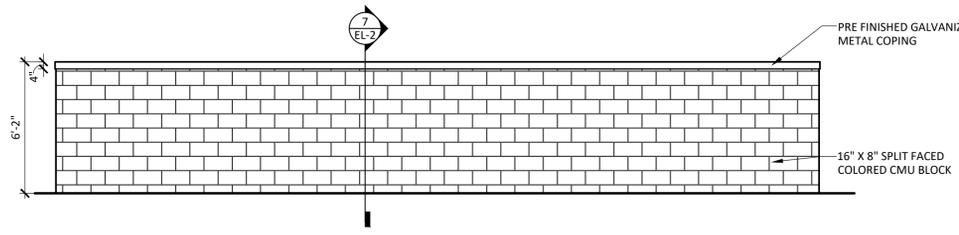


**2 NORTH ELEVATION**  
EL-2 1/4" = 1'-0"

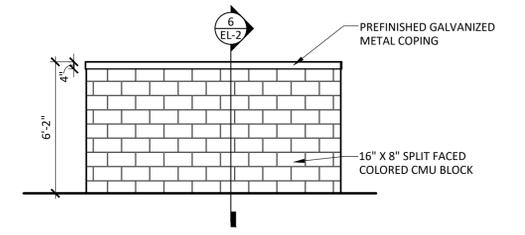


**3 SIDE ELEVATION**  
EL-2 1/4" = 1'-0"

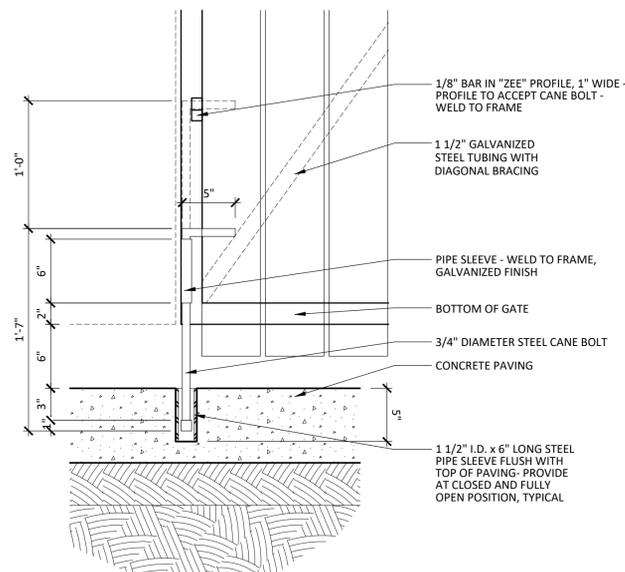


**4 CANE BOLT DETAIL**  
EL-2 1 1/2" = 1'-0"

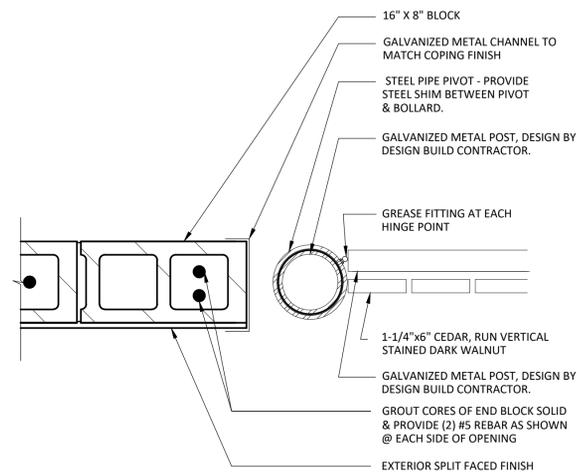

**5 PLAN DETAIL**  
EL-2 1 1/2" = 1'-0"

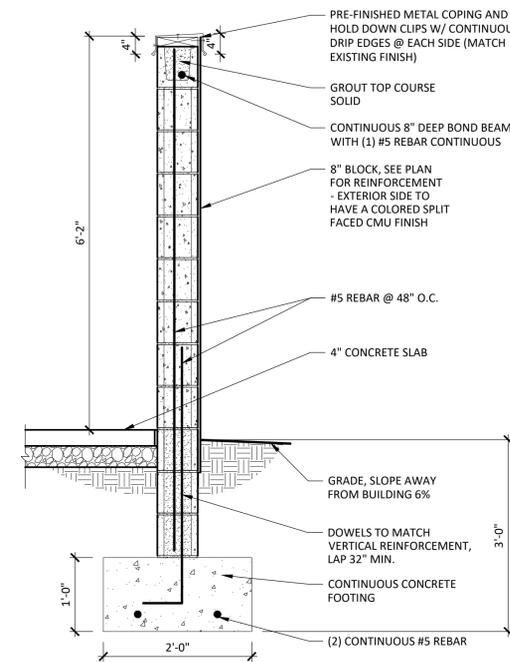

**6 WALL SECTION**  
EL-2 3/4" = 1'-0"

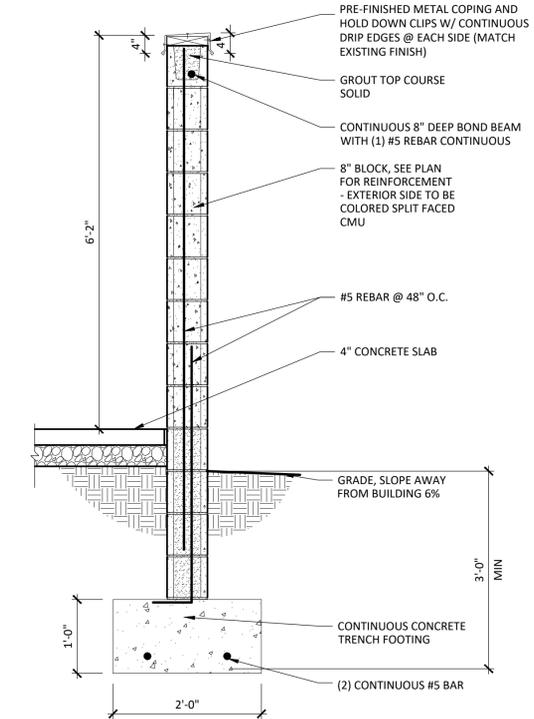

**7 WALL SECTION**  
EL-2 3/4" = 1'-0"