


70'-0" R/W

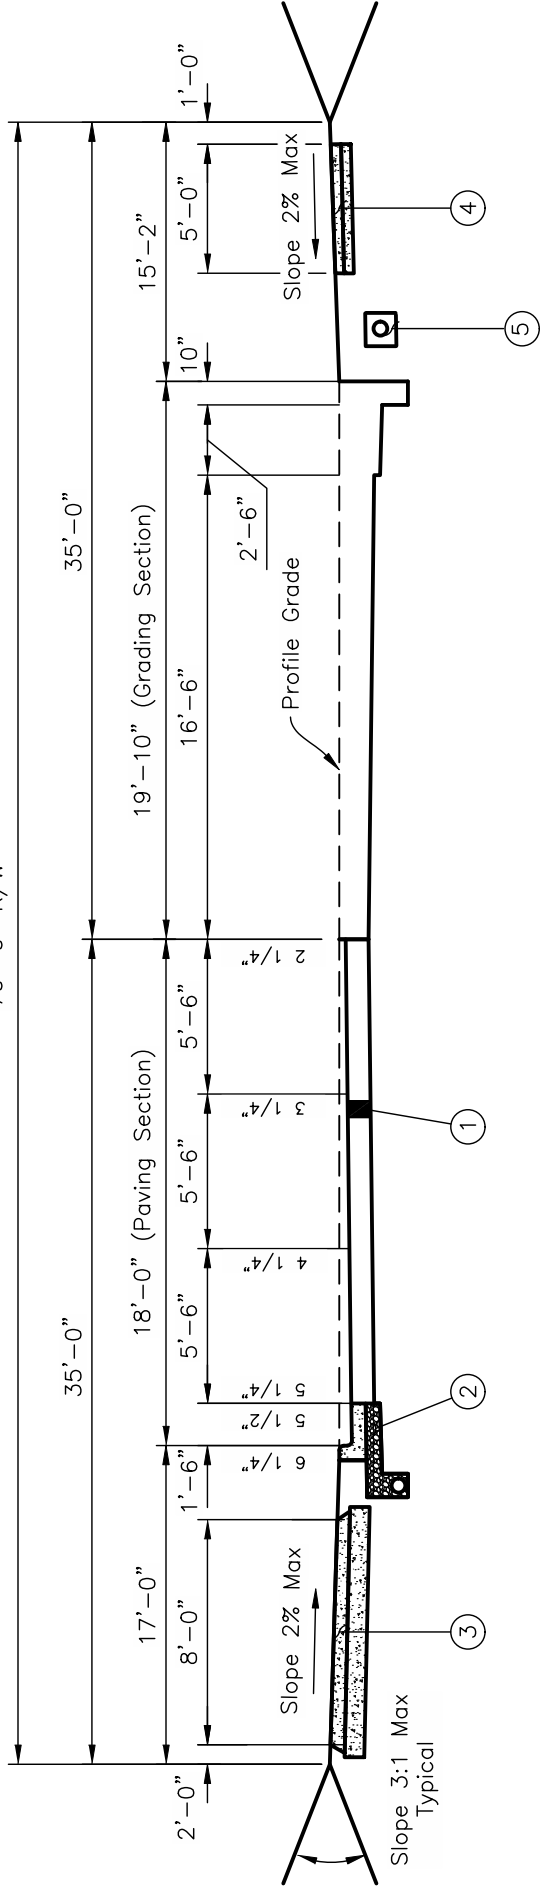

- ① Refer to Standard Drawing C-GC-90 for Pavement Design Specifications.
- ② City of Grove City Standard Concrete Combined Curb & Gutter (Standard Drawing C-GC-57A)
- ③ City of Grove City shared use Path Pavement (Standard Drawing C-GC-80)
- ④ City of Grove City Typical Sidewalk (Standard Drawing C-GC-46A)
- ⑤ Communication Duct Bank (Standard Drawing C-GC-100)

Approved By:
 City Engineer, EMH&T Inc.

City Service Director

STANDARD DIMENSIONS
FOR
**COLLECTOR STREET 36' SECTION
WITH CONCRETE COMBINED
CURB & GUTTER**

CITY OF GROVE CITY, OHIO	
STANDARD CONSTRUCTION DRAWING	Drawing No. C-GC-62
Revised February 2019	