

EXISTING TOSOH SMD AREA
PROPOSED TOSOH BIOSCIENCE ADDITION AREA
EXISTING TOSOH BIOSCIENCE AREA



BIRDSEYE VIEW OF FACILITY FROM NORTH



TOSOH BIOSCIENCE

GROVE CITY, OHIO

EXISTING TOSOH BIOSCIENCE AREA
EXISTING TOSOH SMD AREA
PROPOSED TOSOH BIOSCIENCE ADDITION AREA



AREA OF ADDITION FROM SOUTHPARK PLACE

EXISTING TOSOH BIOSCIENCE AREA



VIEW OF FACILITY FROM SOUTHPARK PLACE

PROPOSED TOSOH BIOSCIENCE ADDITION AREA
EXISTING TOSOH SMD AREA




AREA OF ADDITION LOOKING SOUTHEAST


EXISTING TOSOH SMD AREA
PROPOSED TOSOH BIOSCIENCE ADDITION AREA
EXISTING TOSOH BIOSCIENCE AREA



AREA OF ADDITION LOOKING SOUTHWEST

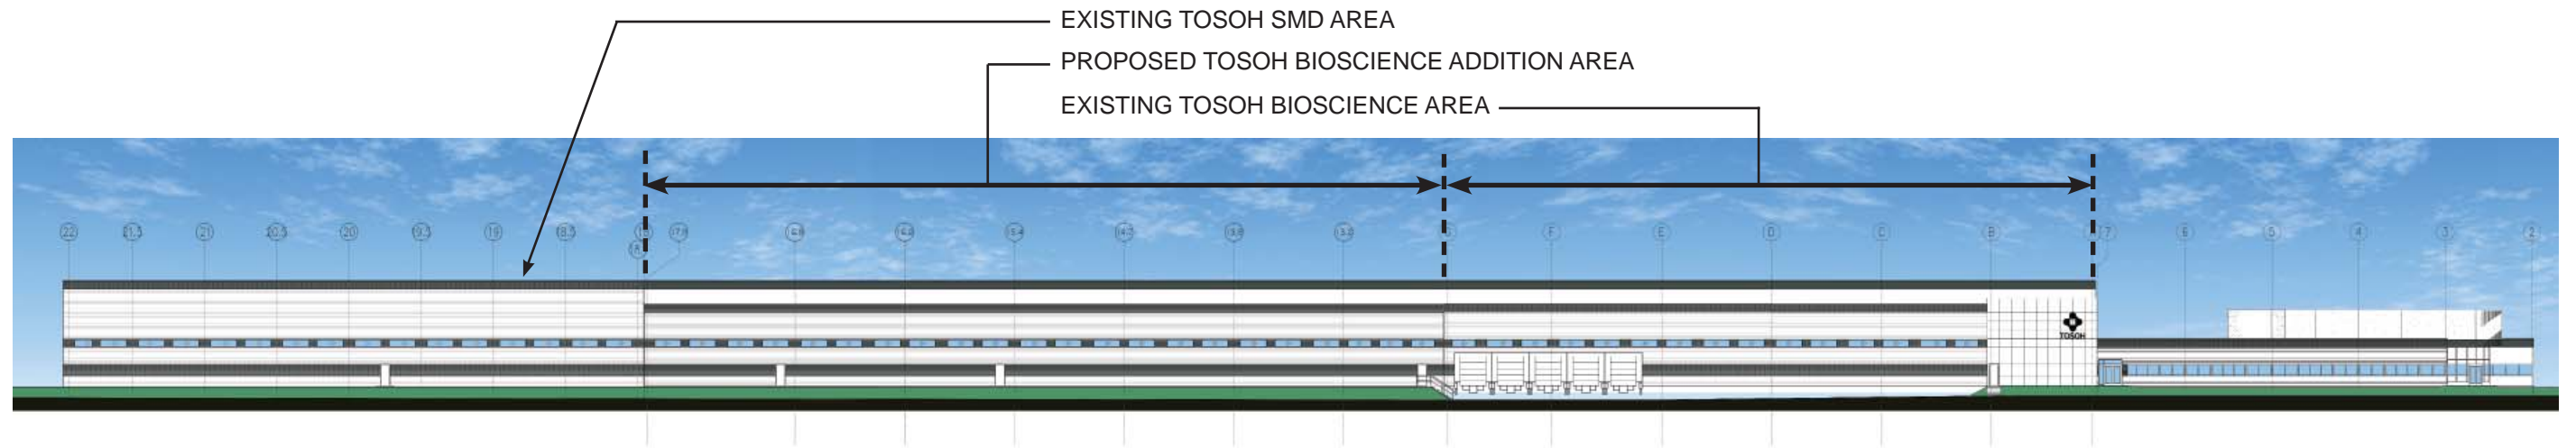

SOUTH ELEVATION - WHOLE FACILITY

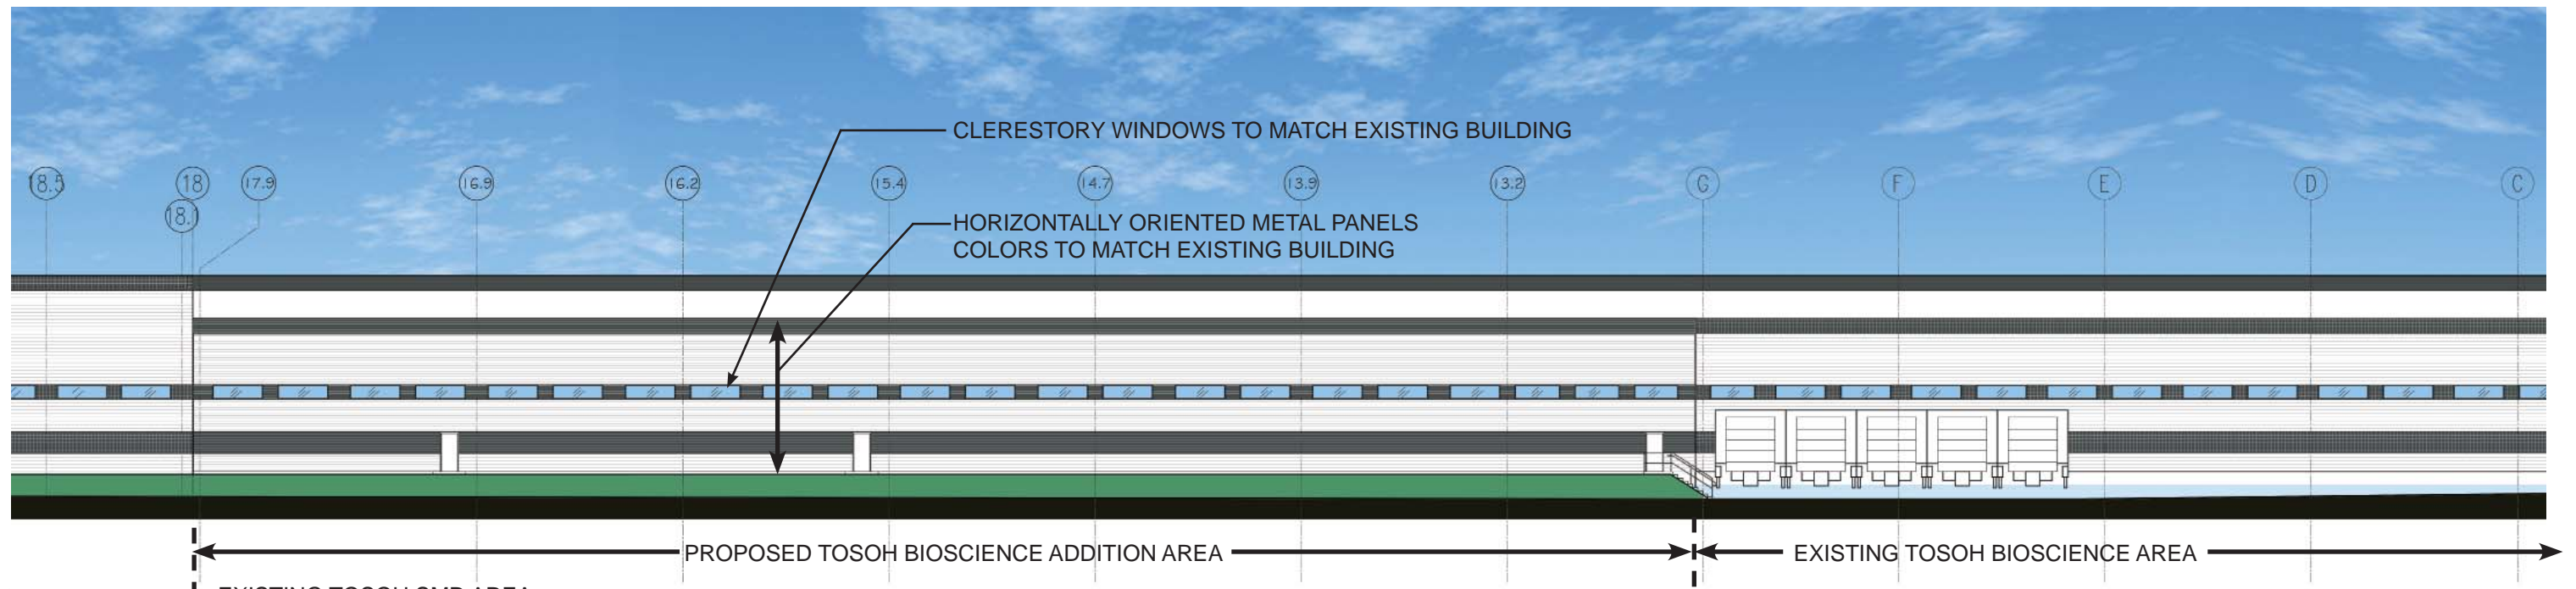

PARTIAL SOUTH ELEVATION - ADDITION

