


50'-0" R/W

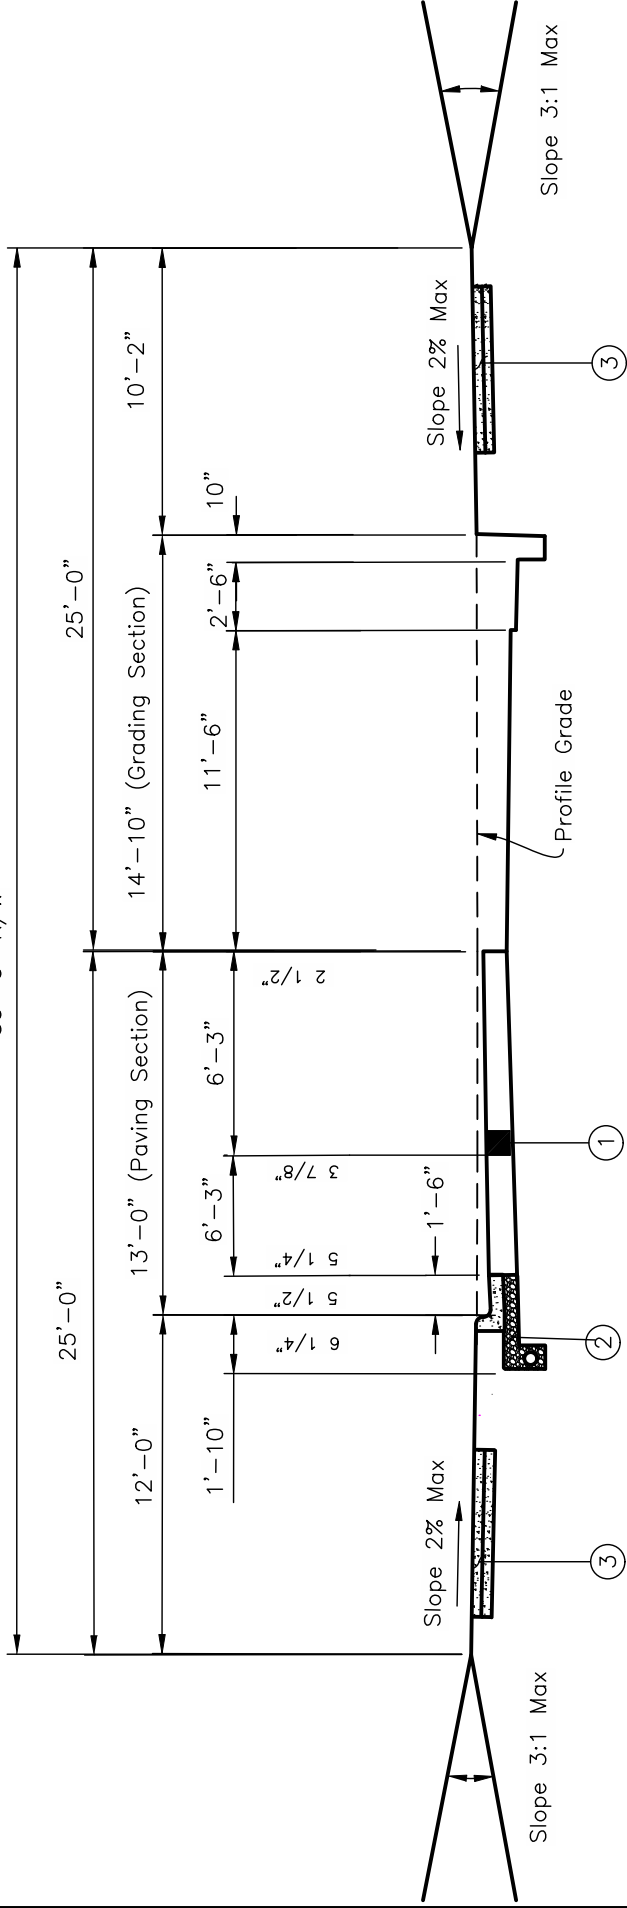

- ① Refer to Standard Drawing C-GC-90 for Pavement Design Specifications.
- ② City of Grove City Standard Concrete Combined Curb and Gutter (Standard Drawing C-GC-57A)
- ③ City of Grove City Typical Sidewalk (Standard Drawing C-GC-46A)

Approved By:

*[Signature]*  
 City Engineer, EMR&T Inc

*[Signature]*  
 City Service Director

STANDARD DIMENSIONS  
 FOR  
**RESIDENTIAL/LOCAL STREET 26'  
 SECTION WITH CONCRETE  
 COMBINED CURB & GUTTER  
 AND NO ON-STREET PARKING**

**CITY OF  
 GROVE CITY, OHIO**

STANDARD  
 CONSTRUCTION DRAWING

Revised Drawing No.

February 2019

C-GC-60