



1 EAST ELEVATION
 1/16" = 1'-0"

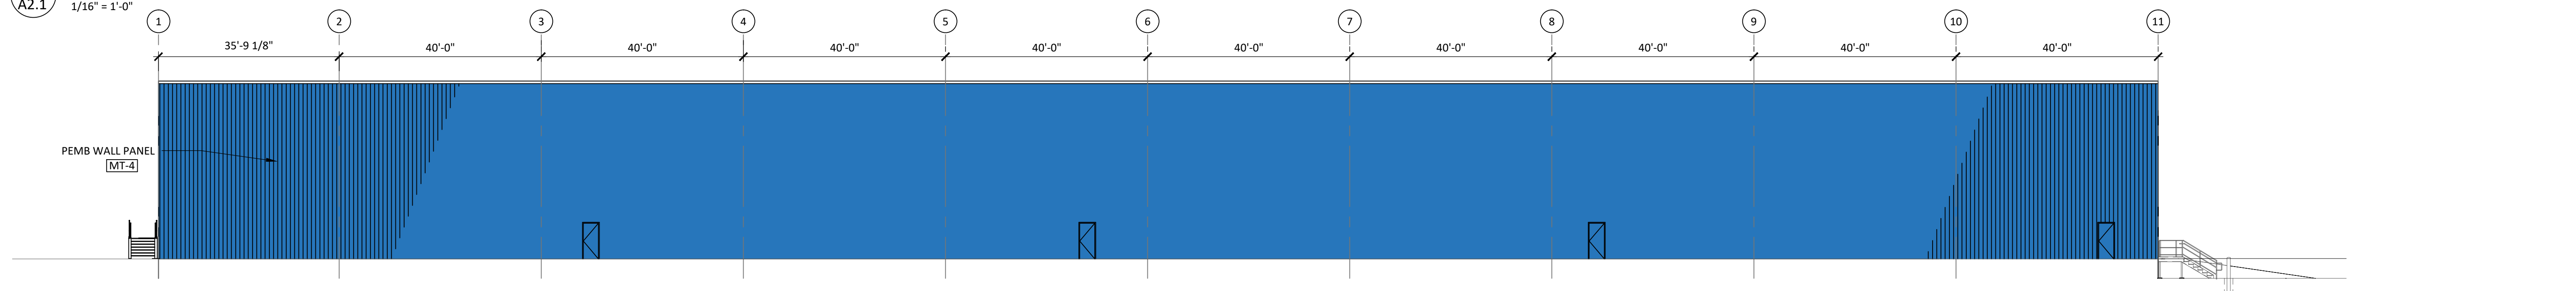

2 SOUTH ELEVATION
 1/16" = 1'-0"

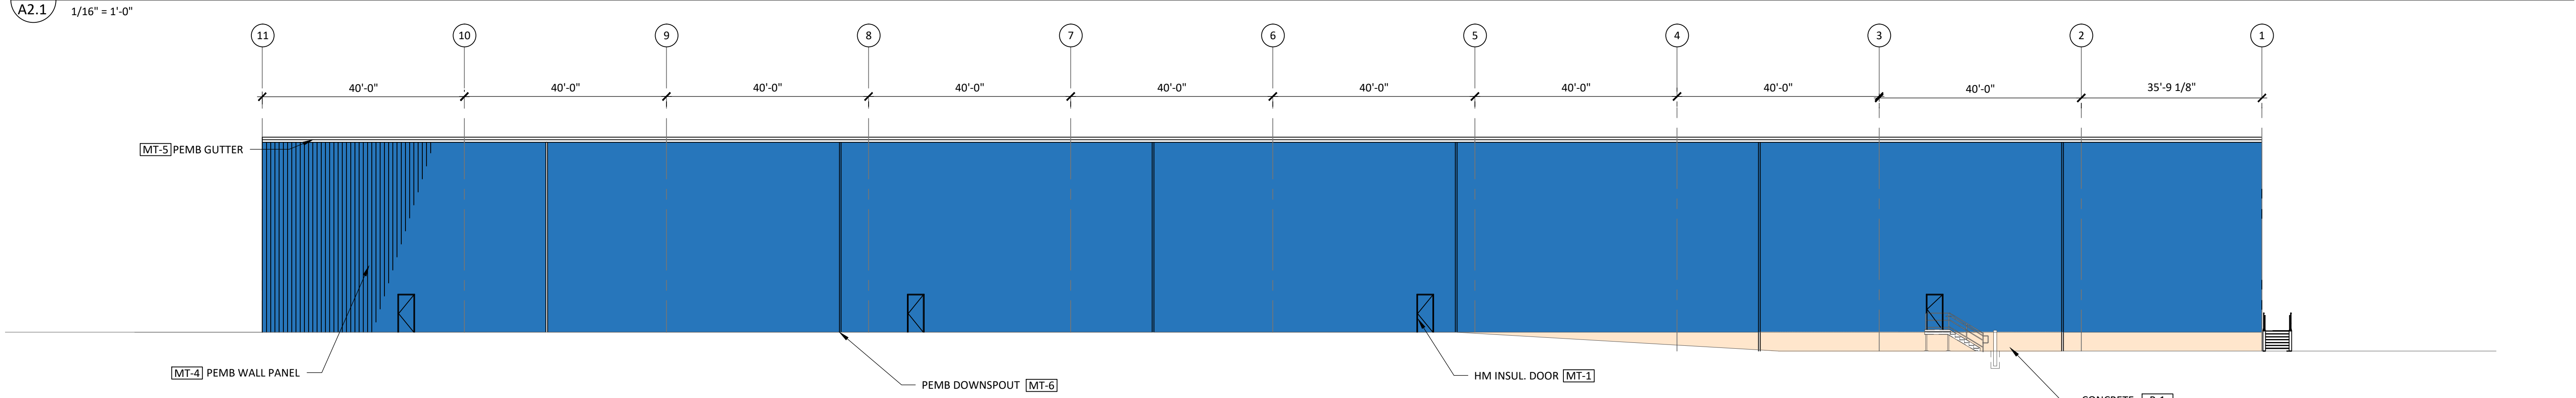

3 NORTH ELEVATION
 1/16" = 1'-0"

EXISTING BUILDING



EXISTING BUILDING



EXTERIOR FINISH SCHEDULE

MARK	DESCRIPTION	COLOR/ STYLE
ROOF		
RO-1	STANDING SEAM MTL. ROOF PANEL	MATCH EXISTING ROOF
METAL		
MT-1	INSULATED HM DOOR MAN DOOR, PAINTED	MATCH WALL PANEL
MT-2	INSULATED STL. OVERHEAD DOOR	MATCH EXISTING OH DOOR
MT-3	PRE-FINISHED TRIM	MATCH EXISTING TRIM (WHITE)
MT-4	METAL WALL PANEL	MATCH EXISTING WALL PANEL
MT-5	MTL. GUTTER	MATCH EXISTING GUTTERS
MT-6	MTL. DOWNSPOUT	MATCH EXISTING WALL PANEL
MASONRY		
P-1	CMU - PAINTED	MATCH EXISTING CMU (WHITE)

Received by
 City of Grove City
 08-16-19

DAVID A. EFAW
 LICENSE #-----EXPIRES:-----
 COPYRIGHT 2018. ALL DRAWINGS AND SPECIFICATIONS SHALL REMAIN THE PROPERTY OF RED ARCHITECTURE + PLANNING LLC AND MAY NOT BE USED, DUPLICATED OR ALTERED WITHOUT THE WRITTEN CONSENT OF THE ARCHITECT.

TIGERPOLY MANUFACTURING EXPANSION
 6231 ENTERPRISE PARKWAY
 GROVE CITY, OHIO 43123
 FOR CLIENT NAME
 ADDRESS, CITY, STATE 12345

PROJECT NUMBER: TPM002

ISSUE	DATE
PRELIMINARY	JULY 01, 2019
PERMIT	
BID	
REVISION	

EXTERIOR ELEVATIONS
 SHEET:
A2.1