




1 Existing Elevation
SCALE: N.T.S.



2 Existing Elevation
SCALE: 1/16" = 1'-0"

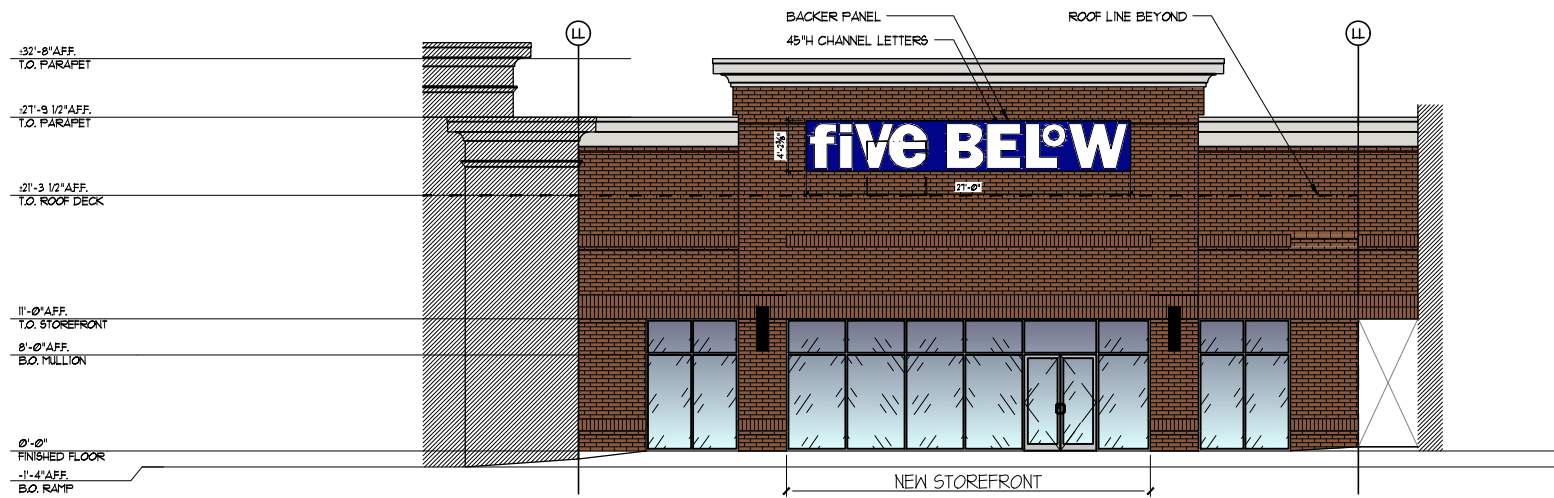



3 Proposed Elevation
SCALE: 1/16" = 1'-0"

Received by
City of Grove City
04-24-20





1 Existing Elevation
SCALE: N.T.S.

4 Existing Elevation
SCALE: N.T.S.

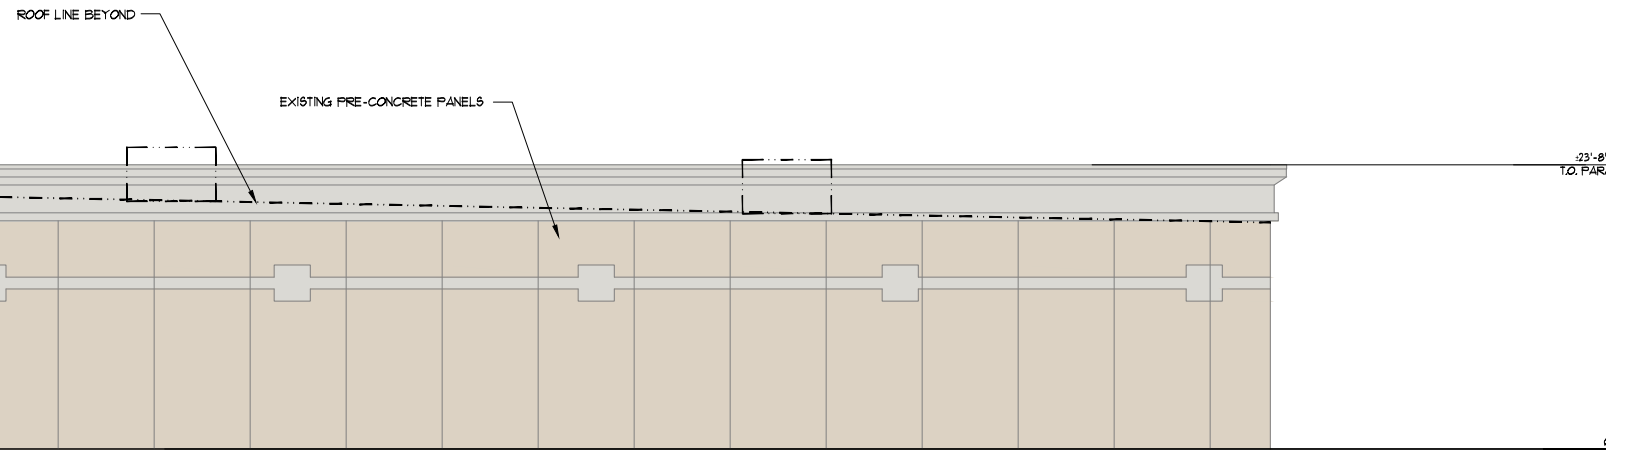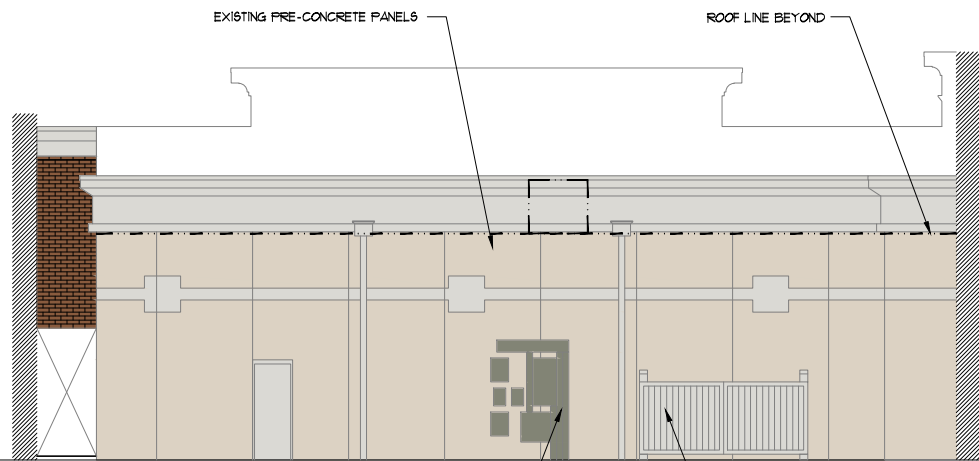

2 Existing Elevation
SCALE: 1/16" = 1'-0"

5 Existing Elevation
SCALE: 1/16" = 1'-0"

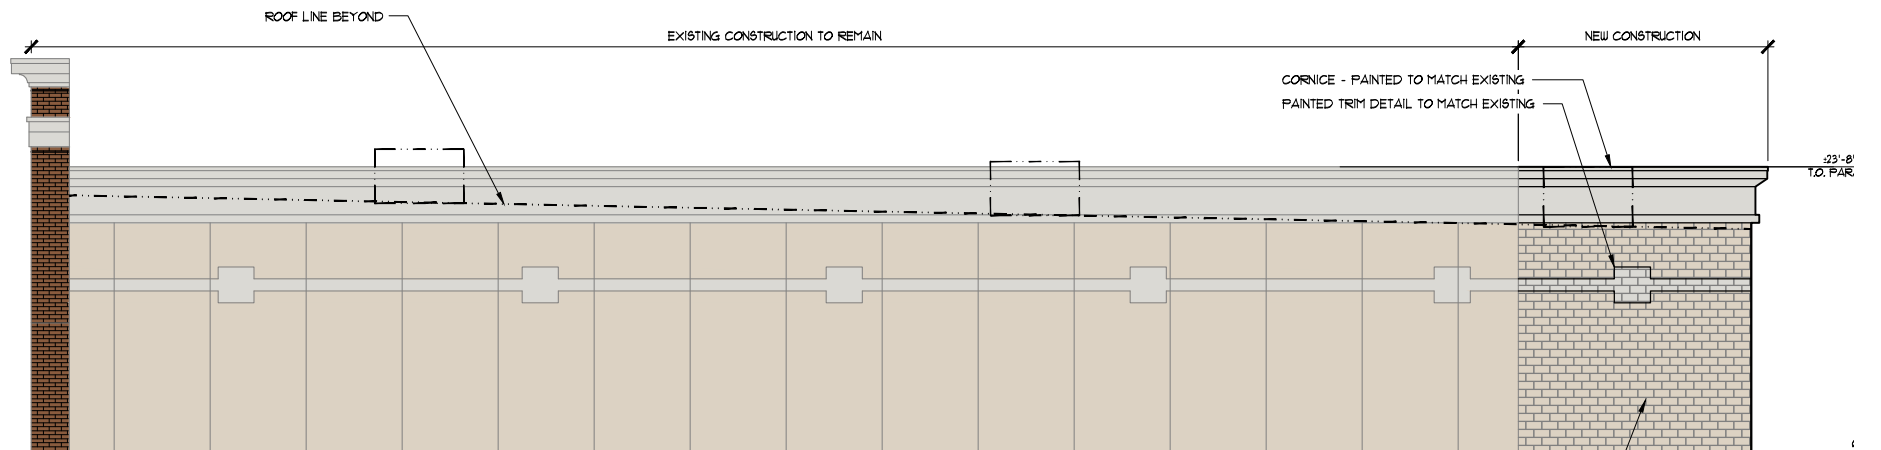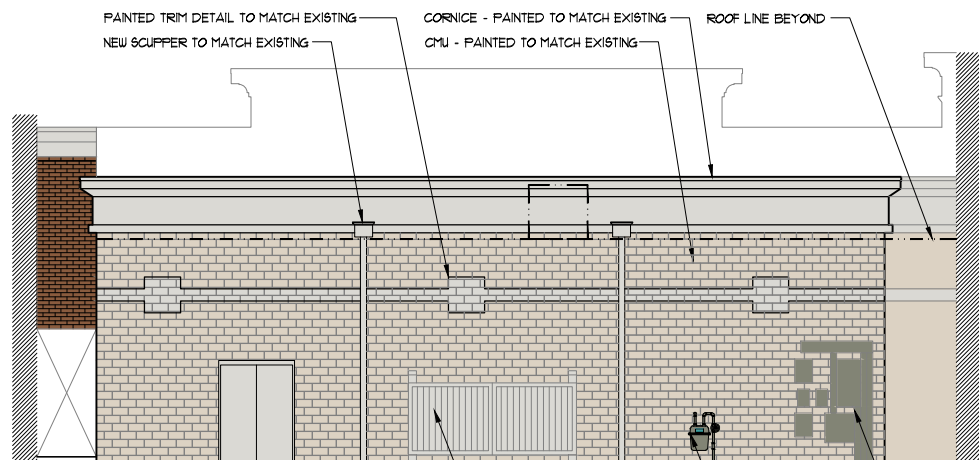

3 Proposed Elevation
SCALE: 1/16" = 1'-0"

6 Proposed Elevation
SCALE: 1/16" = 1'-0"