


Received by
City of Grove City
07-27-20

NEW ASPHALT SHINGLES TO
MATCH EXISTING STRUCTURE

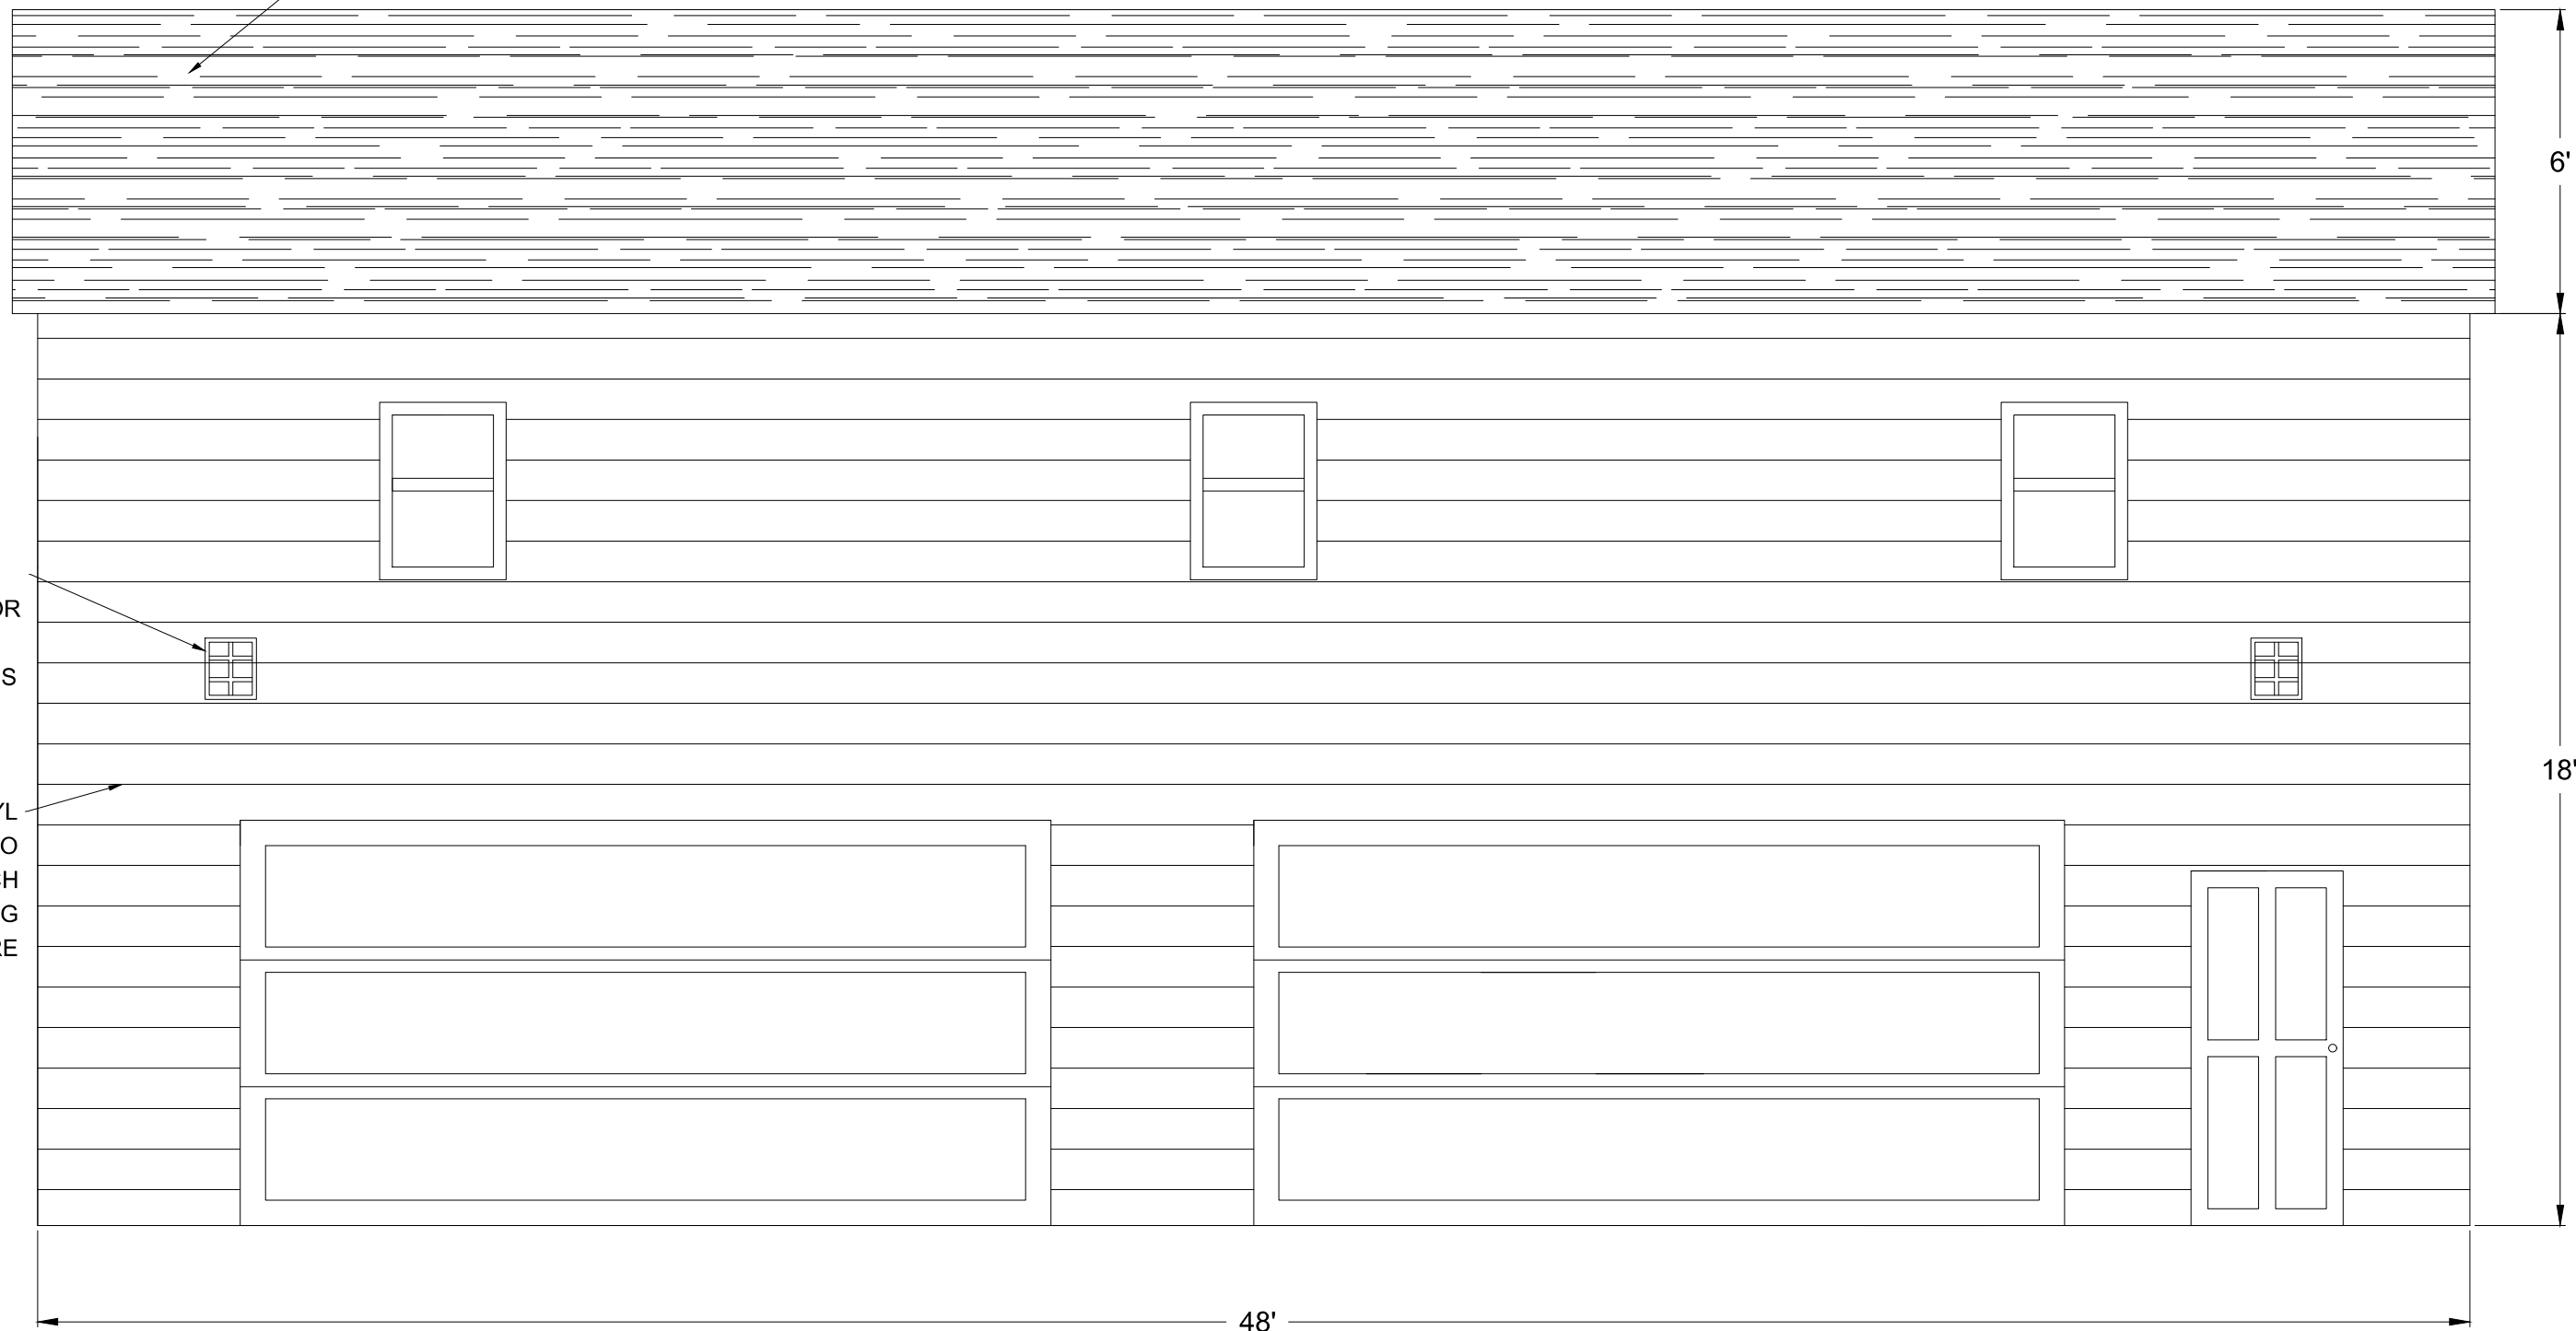

NEW
EXTERIOR
LIGHT
FIXTURES

NEW VINYL
SIDING TO
MATCH
EXISTING
STRUCTURE

TITLE:
3510 PARK STREET
PROPOSED
STRUCTURE PLOT
PROFILE

SCALE: 1/41.92

CLIENT: MIKE POZZ

GROVE CITY, OH

DATE	DR BY	CHECK	REV.
07/27/20	STP	STP	1
---	-	-	-
---	-	-	-
---	-	-	-
---	-	-	-

SHEET:

P - 2