
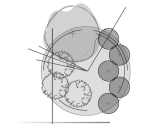


Received By:
Grove City Development
Date: 02/25/2022

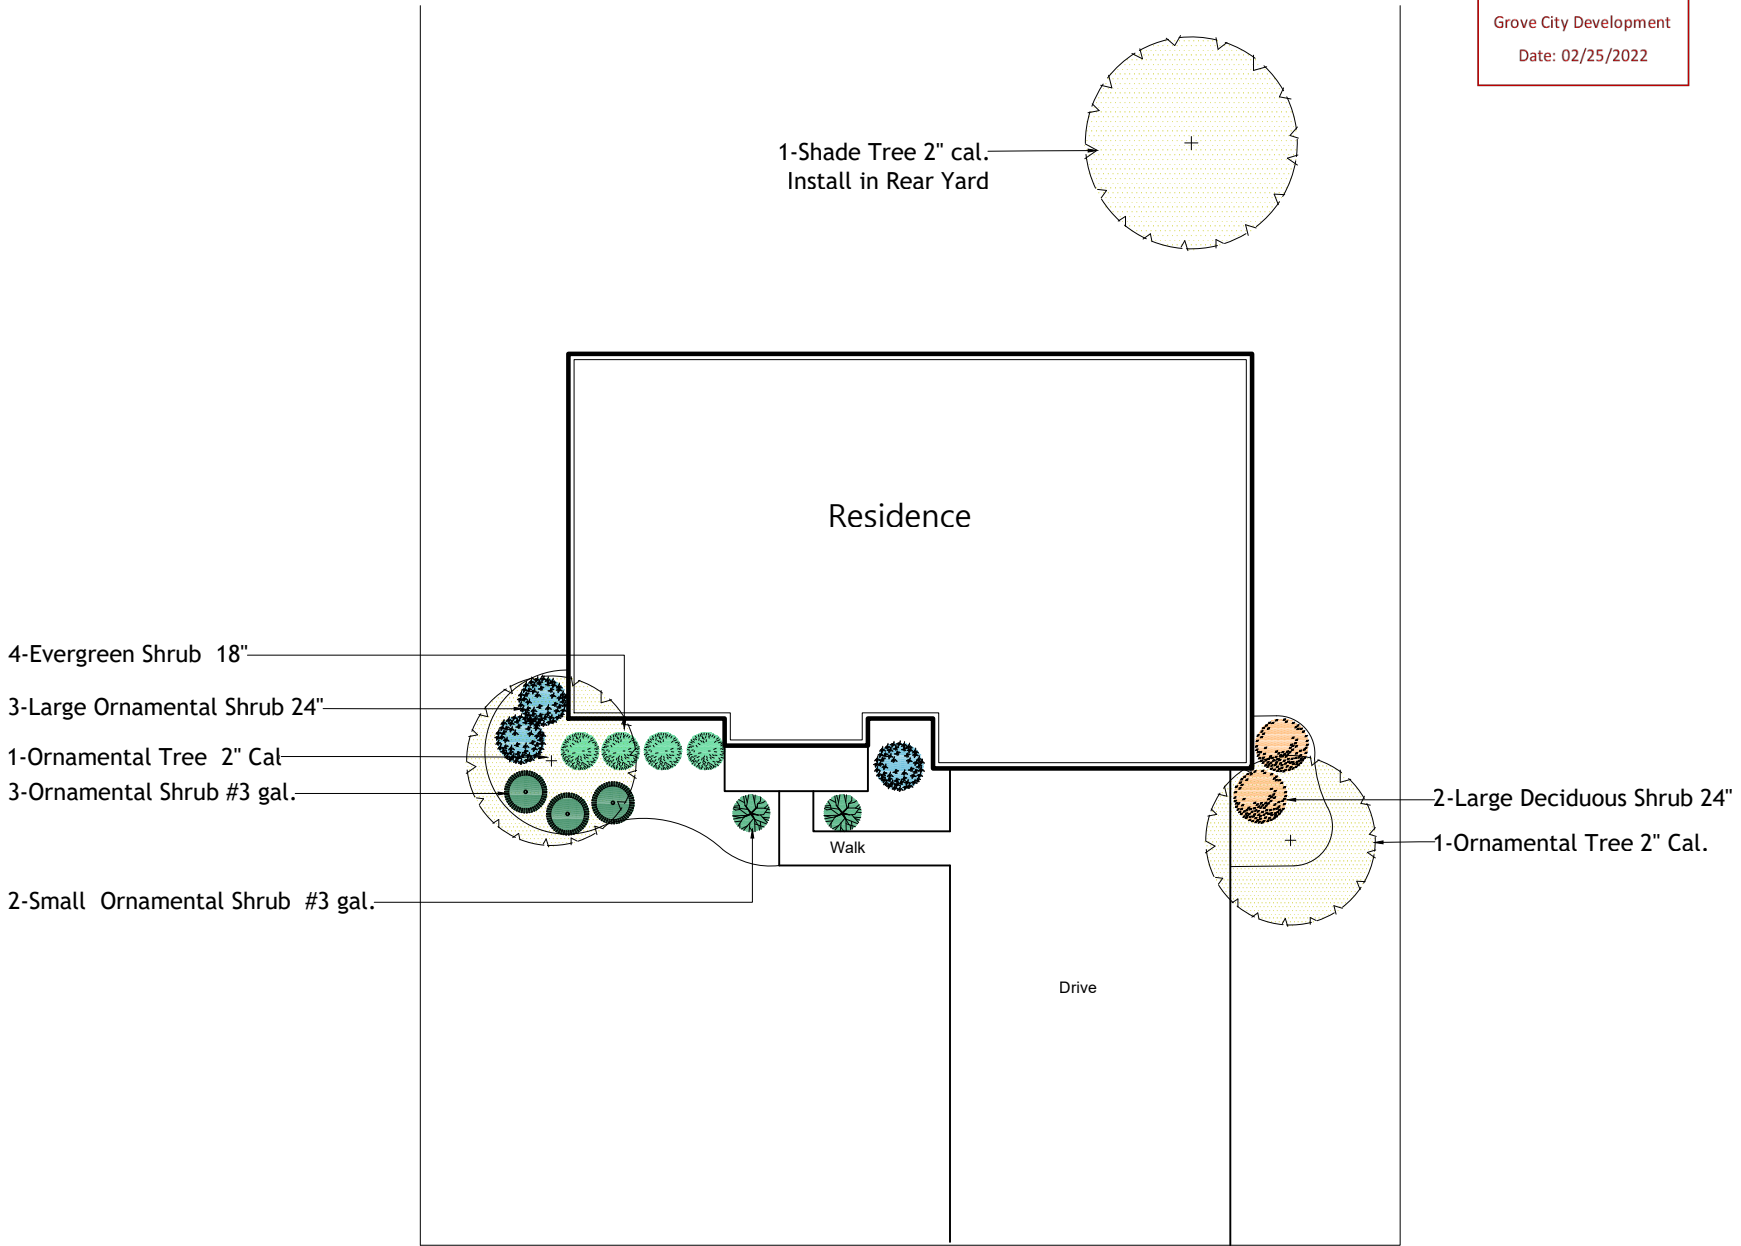

WILSON LANDSCAPE
ASSOCIATES

DESIGN / INSTALLATION / RESIDENTIAL / COMMERCIAL

900 Buckeye Park Road Columbus OH 43207
614.444.8873 tel 614.444.3175 fax
wilsonlandscapeandturf.com

Landscape Plan
Autumn Grove Package
Maronda Homes

Date:	2/24/2022
Scale:	NTS
Drawn By:	CBD
Drawing Number:	