

PRELIMINARY DRAWING

99 - 8"X8" COMPANION NICHES  
198 TOTAL URN SPACES



RECEIVED

MAR 28 2016


GC PLANNERS COMMISSION

FATENTED  
www.eckhofcolumbaria.com  
© 2013 Eckhof Columbaria, Inc.

1200 BRUCE STREET  
CROOKSTON, MN 56716


PHONE  
218-281-5501

TOLL FREE  
800-253-0457

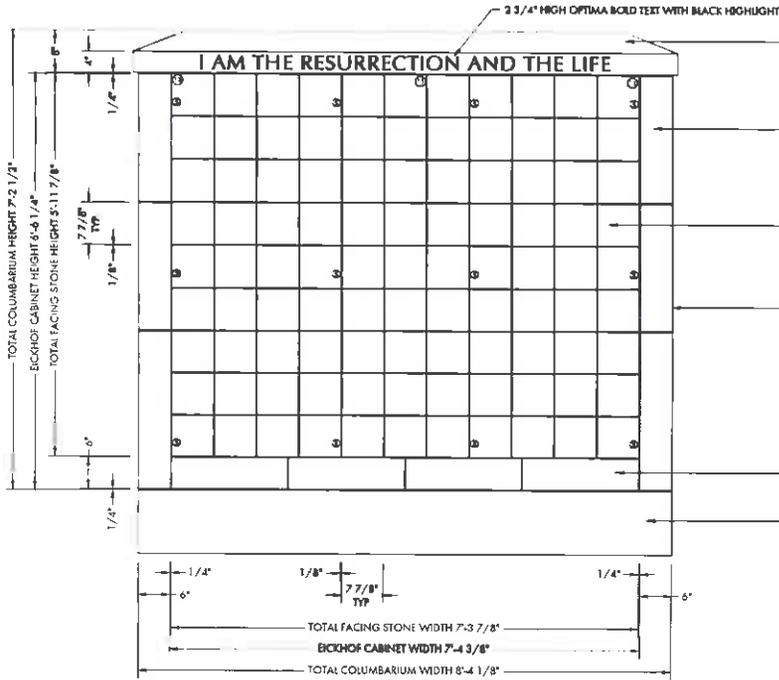

ELEVATION

IT IS THE OWNER'S RESPONSIBILITY TO OBTAIN A QUALIFIED ENGINEER TO DESIGN THE FOUNDATION REQUIRED

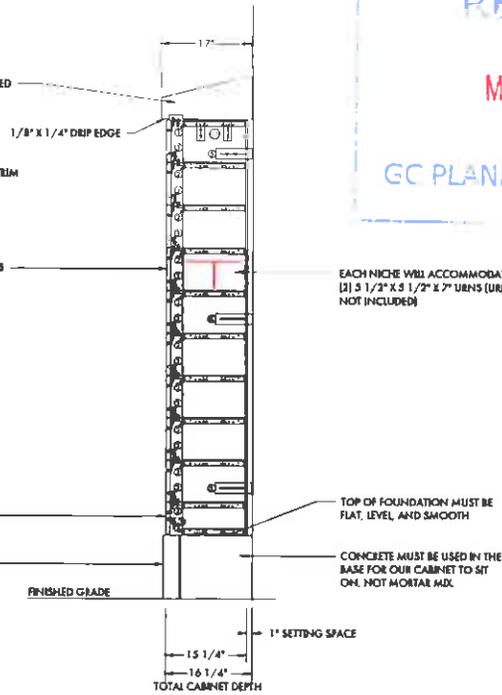

SECTION

EACH NICHE WILL ACCOMMODATE (1) 3 1/2" X 5 1/2" X 7" URNS (URNS NOT INCLUDED)


TOP OF FOUNDATION MUST BE FLAT, LEVEL, AND SMOOTH  
CONCRETE MUST BE USED IN THE BASE FOR OUR CABINET TO SIT ON. NOT MORTAR MIX.

BETHEL LUTHERAN CHURCH  
GROVE CITY, OH

NOTES

- 1) WE INSTALL ON OWNERS FOUNDATION
- 2) MASONRY SUB-FOUNDATIONS WILL BE COMPLETED AFTER THE INSTALLATION OF THE COLUMBARIUM
- 3) ALL NICHE SIZES ARE NOMINAL
- 4) NUMBERS ON DRAWINGS DENOTE HARDWARE DETAILS SHOWN
- 5) APPROXIMATE WEIGHT OF EACH OF PROVIDED COLUMBARIUM IS 4,900 LBS THIS INCLUDES AN AVERAGE WEIGHT FOR CREMAINS

HARDWARE DETAILS

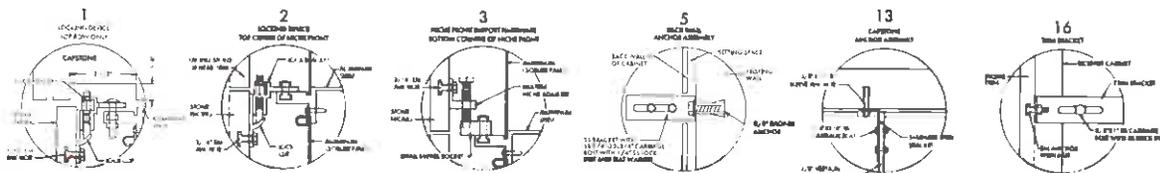

THIS COLUMBARIUM DESIGN IS PROPERTY OF ECKHOF COLUMBARIUM INC. & IS PROTECTED BY APPLICABLE COPYRIGHT LAWS. UNAUTHORIZED USE OR DUPLICATION IS PROHIBITED.

DATE: 3/22/2016

DRAWING: 15100-1

DRAWN BY: ANNAMAE

REVISIONS:


SCALE: 3/4" = 1'-0"

JOB NUMBER

15100

SHEET NUMBER

1 OF 1

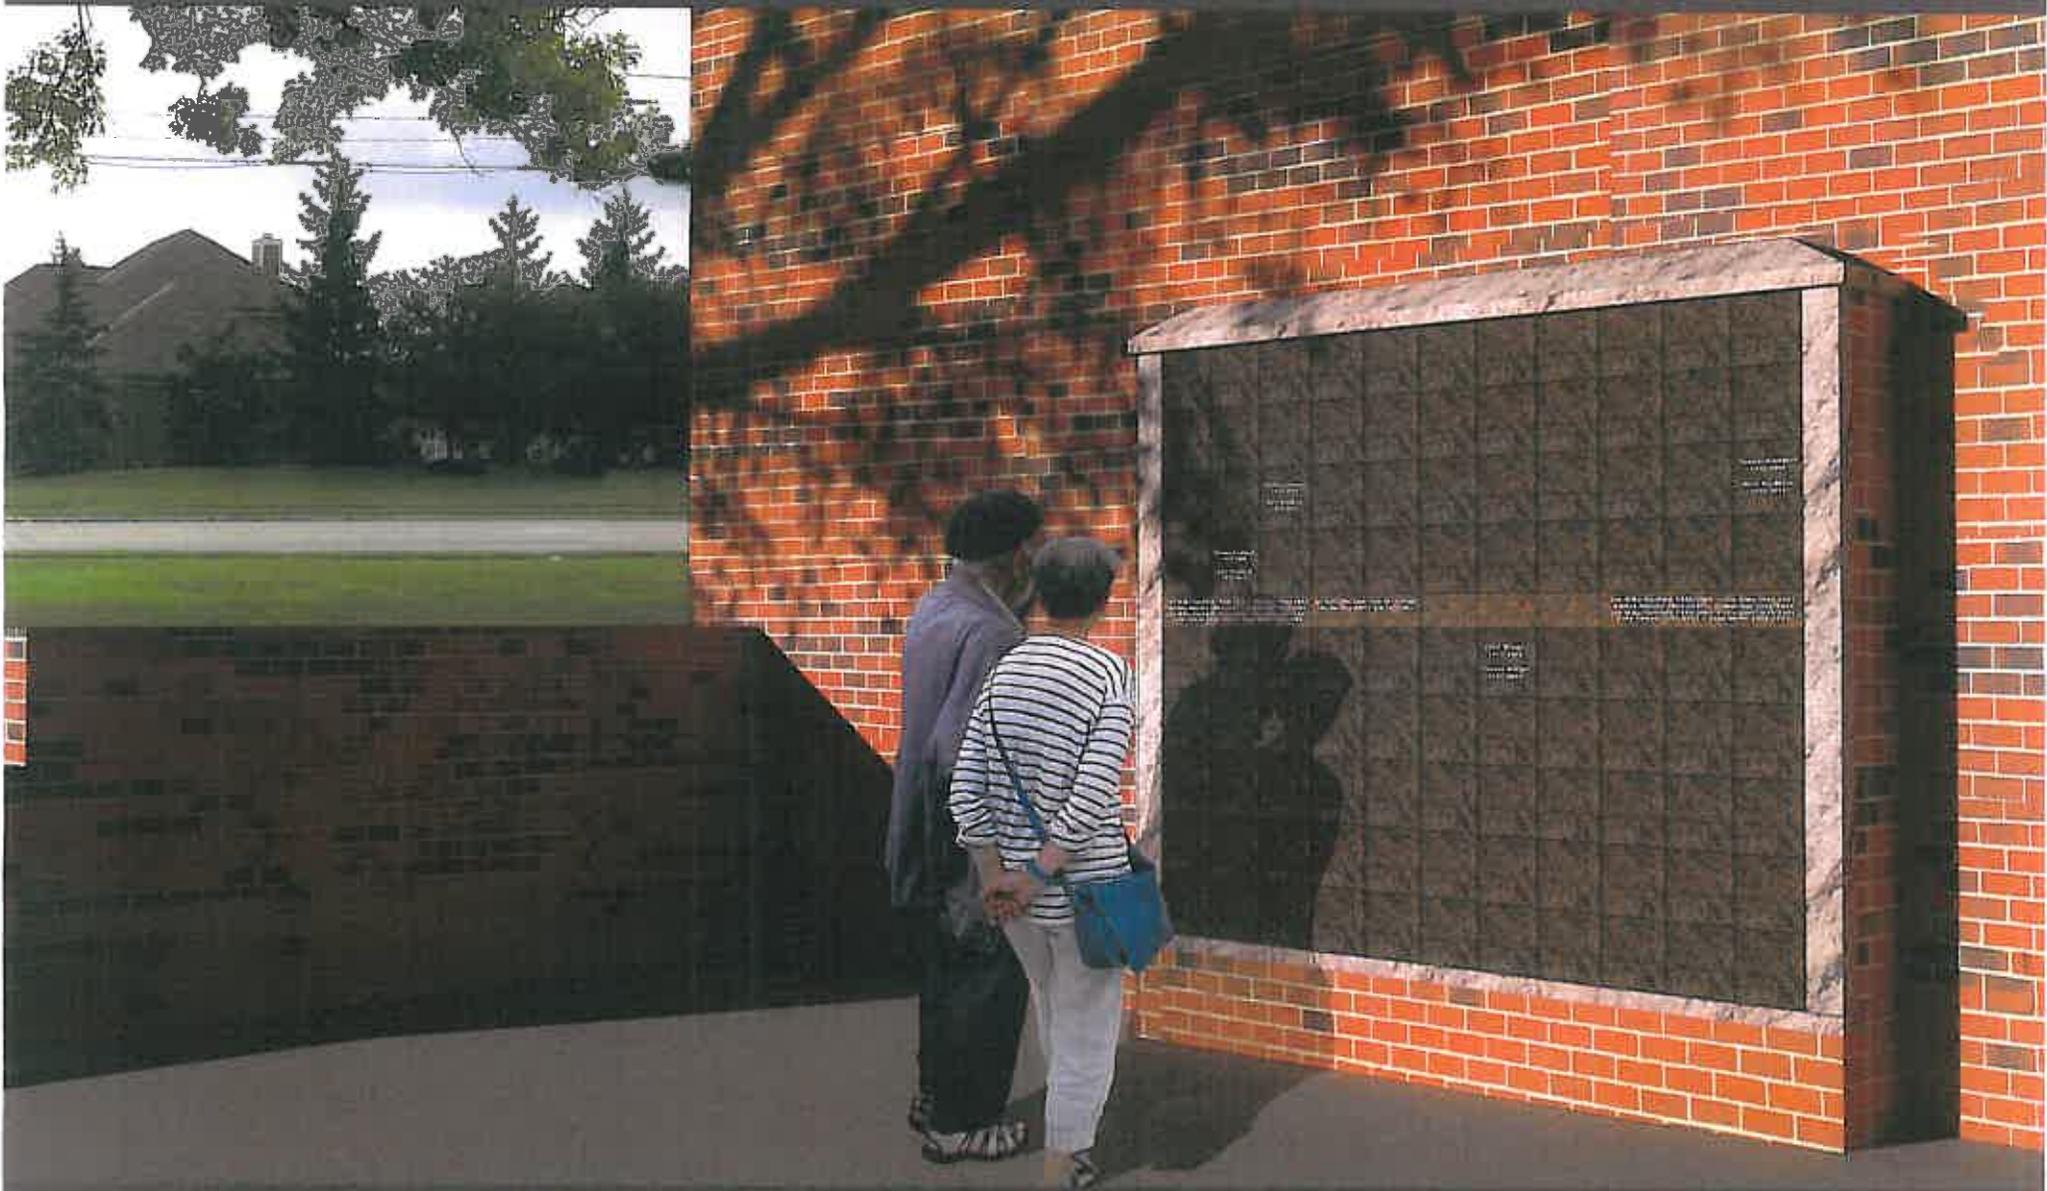

# Bethel Lutheran Church

Grove City, OH

99- 8" x 8" companion niches finished in Mahogany granite with a 4" Memorial Band

**HOF**  
BARIA

Property of Eickhof Columbaria Inc. & is protected by applicable copyright laws. Unauthorized use or duplication prohibited.

MADE IN MINNESOTA PATENTED WWW.EICKHOF-COLUMBARIA.COM