




**BUILDING ONE
MARLANE RETAIL DEVELOPMENT**




**BUILDING TWO
MARLANE RETAIL DEVELOPMENT**




**BUILDING THREE
MARLANE RETAIL DEVELOPMENT**

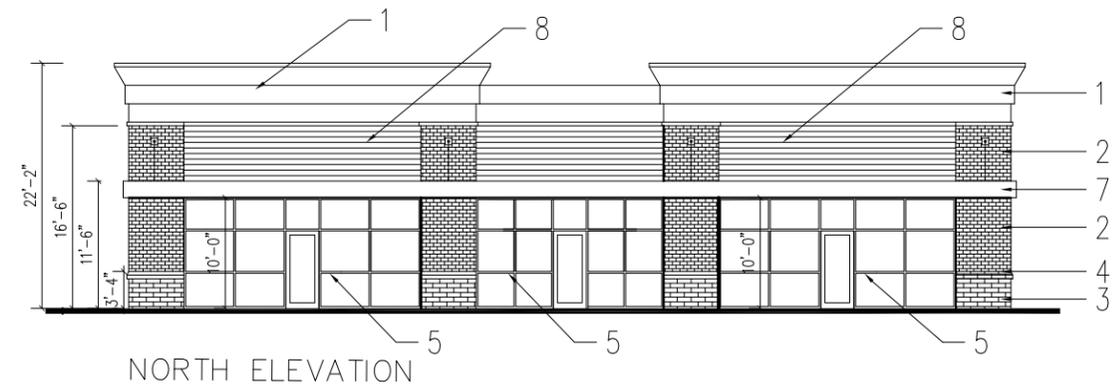


NORTH ELEVATION

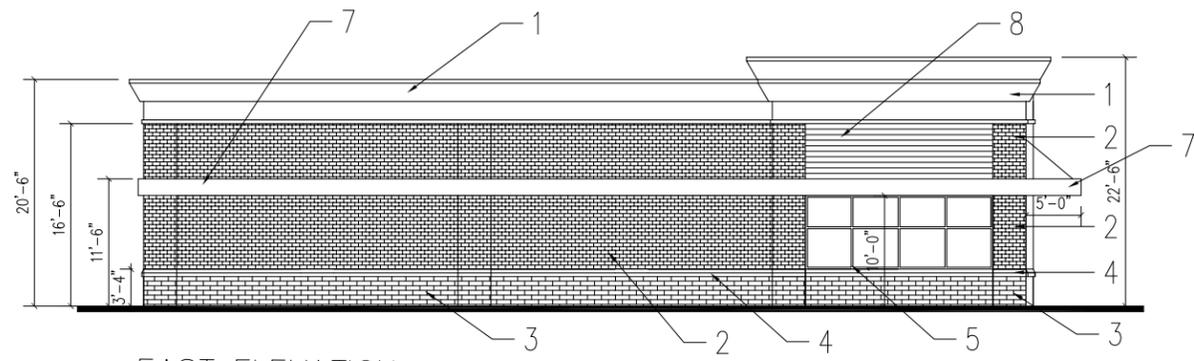

EAST ELEVATION

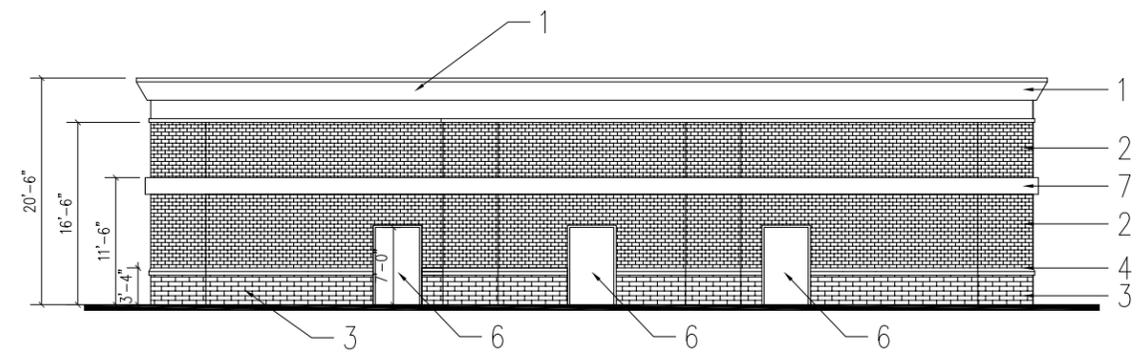

SOUTH ELEVATION

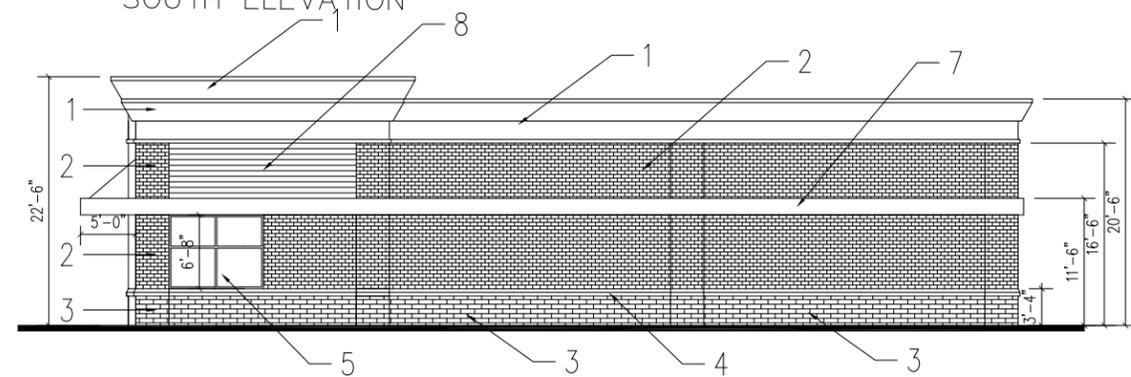

WEST ELEVATION

BUILDING ONE ELEVATIONS

EXTERIOR MATERIALS				
KEY	MATERIAL	MANUFACTURER	COLOR	PERCENT
1	EIFS	DRIVIT	133 DRIFTWOOD	24 %
2	BRICK 1	BELDEN	8601 DARK (BROWN)	18 %
3	BRICK 2	BELDEN	TUMBLEWEED VELOUR	
4	BRICK STRETCHER	BELDEN	TUMBLEWEED VELOUR	34 %
5	STOREFRONT	OLDCASTLE	DARK BRONZE	
6	HM DOOR	T.B.D.	SW 6061 TANBARK	7 %
7	ALUM. CANOPY / FASCIA BAND	T.B.D.	MEDIUM BRONZE	
8	CEMENT BOARD	NICHIHA	VINTAGE WOOD	17 %
				100 %

EXTERIOR MATERIALS				
KEY	MATERIAL	MANUFACTURER	COLOR	PERCENT
1	EIFS	DRIVIT	133 DRIFTWOOD	21 %
2	BRICK 1	BELDEN	8601 DARK (BROWN)	62 %
3	BRICK 2	BELDEN	TUMBLEWEED VELOUR	
4	BRICK STRETCHER	BELDEN	TUMBLEWEED VELOUR	6 %
5	STOREFRONT	OLDCASTLE	DARK BRONZE	
6	HM DOOR	T.B.D.	SW 6061 TANBARK	6 %
7	ALUM. CANOPY / FASCIA BAND	T.B.D.	MEDIUM BRONZE	
8	CEMENT BOARD	NICHIHA	VINTAGE WOOD	5 %
				100 %


EXTERIOR MATERIALS				
KEY	MATERIAL	MANUFACTURER	COLOR	PERCENT
1	EIFS	DRIVIT	133 DRIFTWOOD	21 %
2	BRICK 1	BELDEN	8601 DARK (BROWN)	67 %
3	BRICK 2	BELDEN	TUMBLEWEED VELOUR	
4	BRICK STRETCHER	BELDEN	TUMBLEWEED VELOUR	5 %
5	STOREFRONT	OLDCASTLE	DARK BRONZE	
6	HM DOOR	T.B.D.	SW 6061 TANBARK	7 %
7	ALUM. CANOPY / FASCIA BAND	T.B.D.	MEDIUM BRONZE	
8	CEMENT BOARD	NICHIHA	VINTAGE WOOD	5 %
				100 %

EXTERIOR MATERIALS				
KEY	MATERIAL	MANUFACTURER	COLOR	PERCENT
1	EIFS	DRIVIT	133 DRIFTWOOD	21 %
2	BRICK 1	BELDEN	8601 DARK (BROWN)	65 %
3	BRICK 2	BELDEN	TUMBLEWEED VELOUR	
4	BRICK STRETCHER	BELDEN	TUMBLEWEED VELOUR	3 %
5	STOREFRONT	OLDCASTLE	DARK BRONZE	
6	HM DOOR	T.B.D.	SW 6061 TANBARK	6 %
7	ALUM. CANOPY / FASCIA BAND	T.B.D.	MEDIUM BRONZE	
8	CEMENT BOARD	NICHIHA	VINTAGE WOOD	5 %
				100 %


AGGREGATE PERCENT OF BRICK: 51%




NORTH ELEVATION

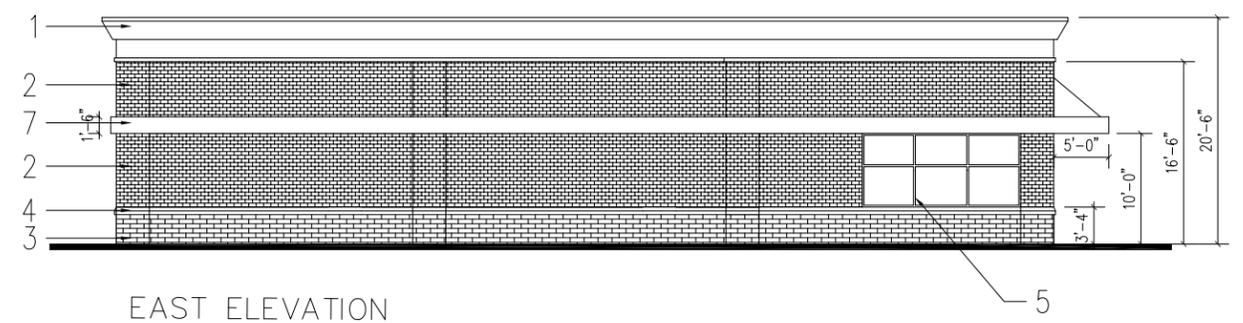

EAST ELEVATION

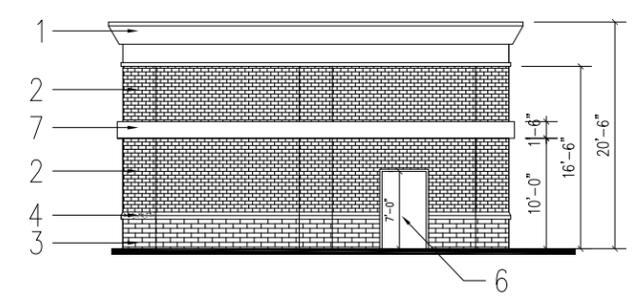

SOUTH ELEVATION

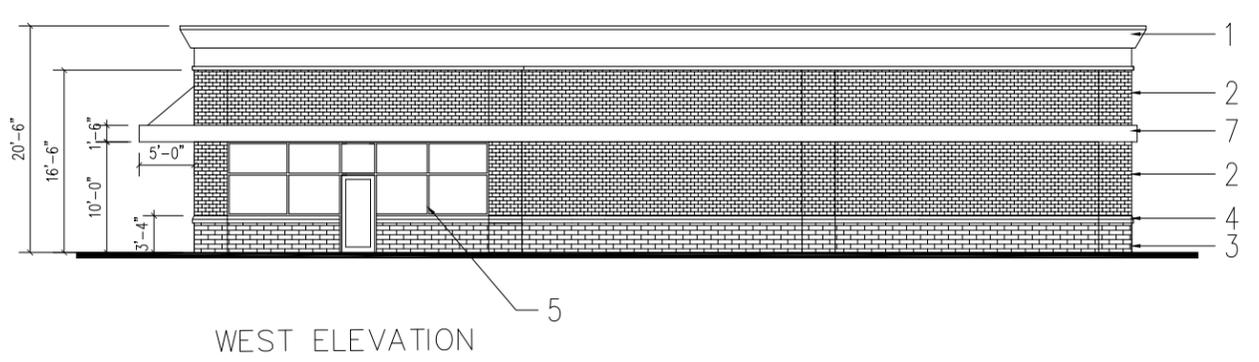

WEST ELEVATION

BUILDING TWO ELEVATIONS


EXTERIOR MATERIALS				
KEY	MATERIAL	MANUFACTURER	COLOR	PERCENT
1	EIFS	DRIVIT	133 DRIFTWOOD	20 %
2	BRICK 1	BELDEN	8601 DARK (BROWN)	31 %
3	BRICK 2	BELDEN	TUMBLEWEED VELOUR	
4	BRICK STRETCHER	BELDEN	TUMBLEWEED VELOUR	25 %
5	STOREFRONT	OLDCASTLE	DARK BRONZE	
6	HM DOOR	T.B.D.	SW 6061 TANBARK	7 %
7	ALUM. CANOPY / FASCIA BAND	T.B.D.	MEDIUM BRONZE	
8	CEMENT BOARD	NICHIHA	VINTAGE WOOD	17 %
				100 %

EXTERIOR MATERIALS				
KEY	MATERIAL	MANUFACTURER	COLOR	PERCENT
1	EIFS	DRIVIT	133 DRIFTWOOD	19 %
2	BRICK 1	BELDEN	8601 DARK (BROWN)	67 %
3	BRICK 2	BELDEN	TUMBLEWEED VELOUR	
4	BRICK STRETCHER	BELDEN	TUMBLEWEED VELOUR	6 %
5	STOREFRONT	OLDCASTLE	DARK BRONZE	
6	HM DOOR	T.B.D.	SW 6061 TANBARK	8 %
7	ALUM. CANOPY / FASCIA BAND	T.B.D.	MEDIUM BRONZE	
8	CEMENT BOARD	NICHIHA	VINTAGE WOOD	100 %


EXTERIOR MATERIALS				
KEY	MATERIAL	MANUFACTURER	COLOR	PERCENT
1	EIFS	DRIVIT	133 DRIFTWOOD	20 %
2	BRICK 1	BELDEN	8601 DARK (BROWN)	69 %
3	BRICK 2	BELDEN	TUMBLEWEED VELOUR	
4	BRICK STRETCHER	BELDEN	TUMBLEWEED VELOUR	4 %
5	STOREFRONT	OLDCASTLE	DARK BRONZE	
6	HM DOOR	T.B.D.	SW 6061 TANBARK	7 %
7	ALUM. CANOPY / FASCIA BAND	T.B.D.	MEDIUM BRONZE	
8	CEMENT BOARD	NICHIHA	VINTAGE WOOD	100 %

EXTERIOR MATERIALS				
KEY	MATERIAL	MANUFACTURER	COLOR	PERCENT
1	EIFS	DRIVIT	133 DRIFTWOOD	19 %
2	BRICK 1	BELDEN	8601 DARK (BROWN)	64 %
3	BRICK 2	BELDEN	TUMBLEWEED VELOUR	
4	BRICK STRETCHER	BELDEN	TUMBLEWEED VELOUR	10 %
5	STOREFRONT	OLDCASTLE	DARK BRONZE	
6	HM DOOR	T.B.D.	SW 6061 TANBARK	7 %
7	ALUM. CANOPY / FASCIA BAND	T.B.D.	MEDIUM BRONZE	
8	CEMENT BOARD	NICHIHA	VINTAGE WOOD	100 %


AGGREGATE PERCENT OF BRICK: 56%

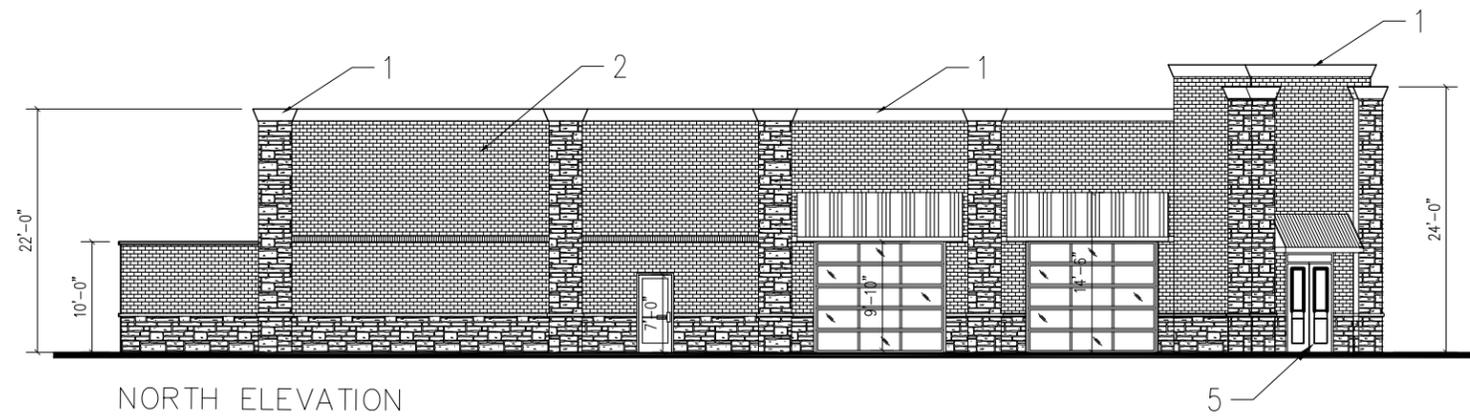


EXTERIOR MATERIALS				
KEY	MATERIAL	MANUFACTURER	COLOR	PERCENT
1	EIFS	DRIVIT	133 DRIFTWOOD	5 %
2	BRICK	BELDEN	TUMBLEWEED	57 %
3	CULT.STONE	CORONADO STONE	COUNTRY RUBBLE	27 %
4	ROLLUP DOOR	OVERHEAD DOOR	GLASS W/DARK BRONZE	9 %
5	GLASS DOOR	OLD CASTLE	GLASS W/DARK BRONZE	2 %
6	ALUM.GATE	T.B.D.	MEDIUM BRONZE	
				100 %

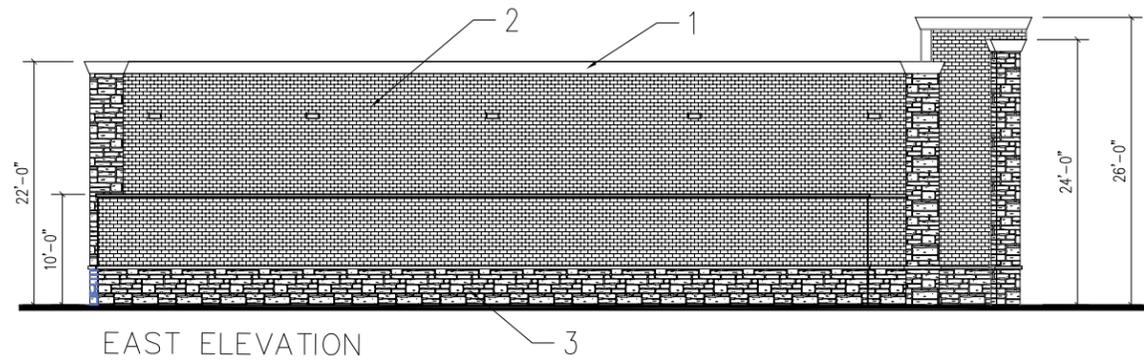

EXTERIOR MATERIALS				
KEY	MATERIAL	MANUFACTURER	COLOR	PERCENT
1	EIFS	DRIVIT	133 DRIFTWOOD	5 %
2	BRICK	BELDEN	TUMBLEWEED	72 %
3	CULT.STONE	CORONADO STONE	COUNTRY RUBBLE - ASPEN	23 %
4	ROLLUP DOOR	OVERHEAD DOOR	GLASS W/DARK BRONZE	
5	GLASS DOOR	OLD CASTLE	GLASS W/DARK BRONZE	
6	ALUM.GATE	T.B.D.	MEDIUM BRONZE	
				100 %

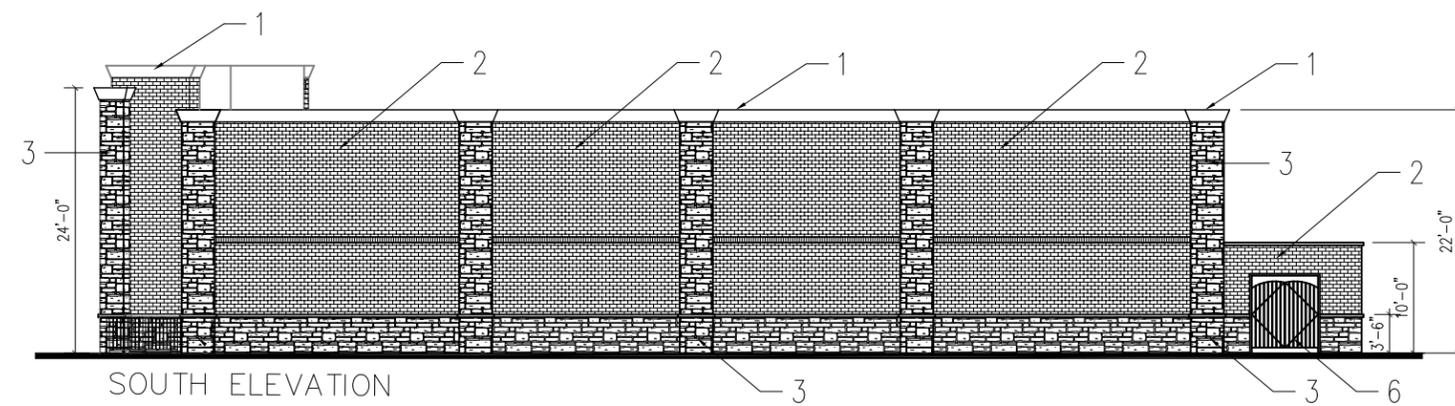

EXTERIOR MATERIALS				
KEY	MATERIAL	MANUFACTURER	COLOR	PERCENT
1	EIFS	DRIVIT	133 DRIFTWOOD	5 %
2	BRICK	BELDEN	TUMBLEWEED	68 %
3	CULT.STONE	CORONADO STONE	COUNTRY RUBBLE - ASPEN	25 %
4	ROLLUP DOOR	OVERHEAD DOOR	GLASS W/DARK BRONZE	
5	GLASS DOOR	OLD CASTLE	GLASS W/DARK BRONZE	
6	ALUM.GATE	T.B.D.	MEDIUM BRONZE	2 %
				100 %

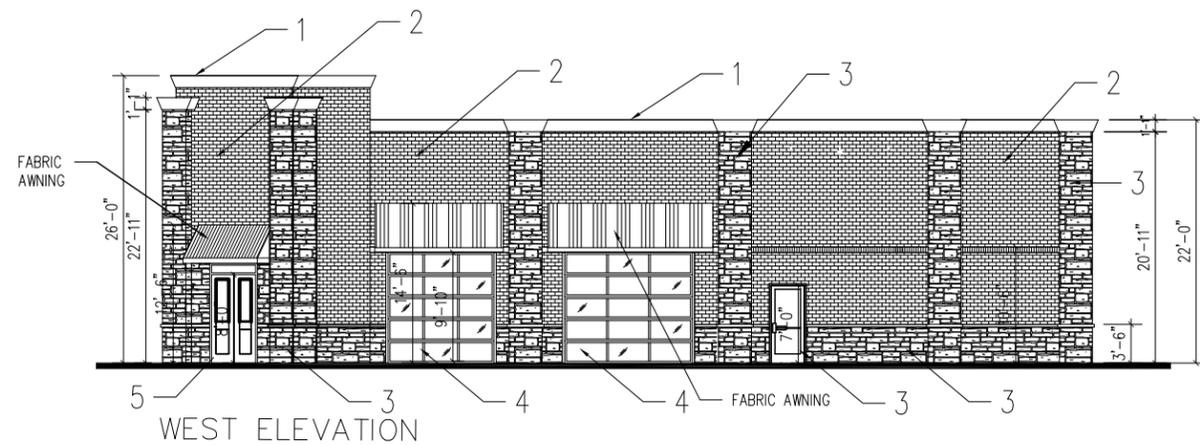

EXTERIOR MATERIALS				
KEY	MATERIAL	MANUFACTURER	COLOR	PERCENT
1	EIFS	DRIVIT	133 DRIFTWOOD	5 %
2	BRICK	BELDEN	TUMBLEWEED	50 %
3	CULT.STONE	CORONADO STONE	COUNTRY RUBBLE - ASPEN	31 %
4	ROLLUP DOOR	OVERHEAD DOOR	GLASS W/DARK BRONZE	11 %
5	GLASS DOOR	OLD CASTLE	GLASS W/DARK BRONZE	3 %
6	ALUM.GATE	T.B.D.	MEDIUM BRONZE	
				100 %

AGGREGATE PERCENT OF BRICK: 62%

BUILDING THREE ELEVATIONS