

WOODSIDE AT HOLTON RUN CONCEPTUAL BUILDING WITH 1 CAR GARAGE

T. WALTON CARR
ARCHITECTS
January 14, 2015




FRONT ELEVATION



LEFT SIDE ELEVATION



RIGHT SIDE ELEVATION

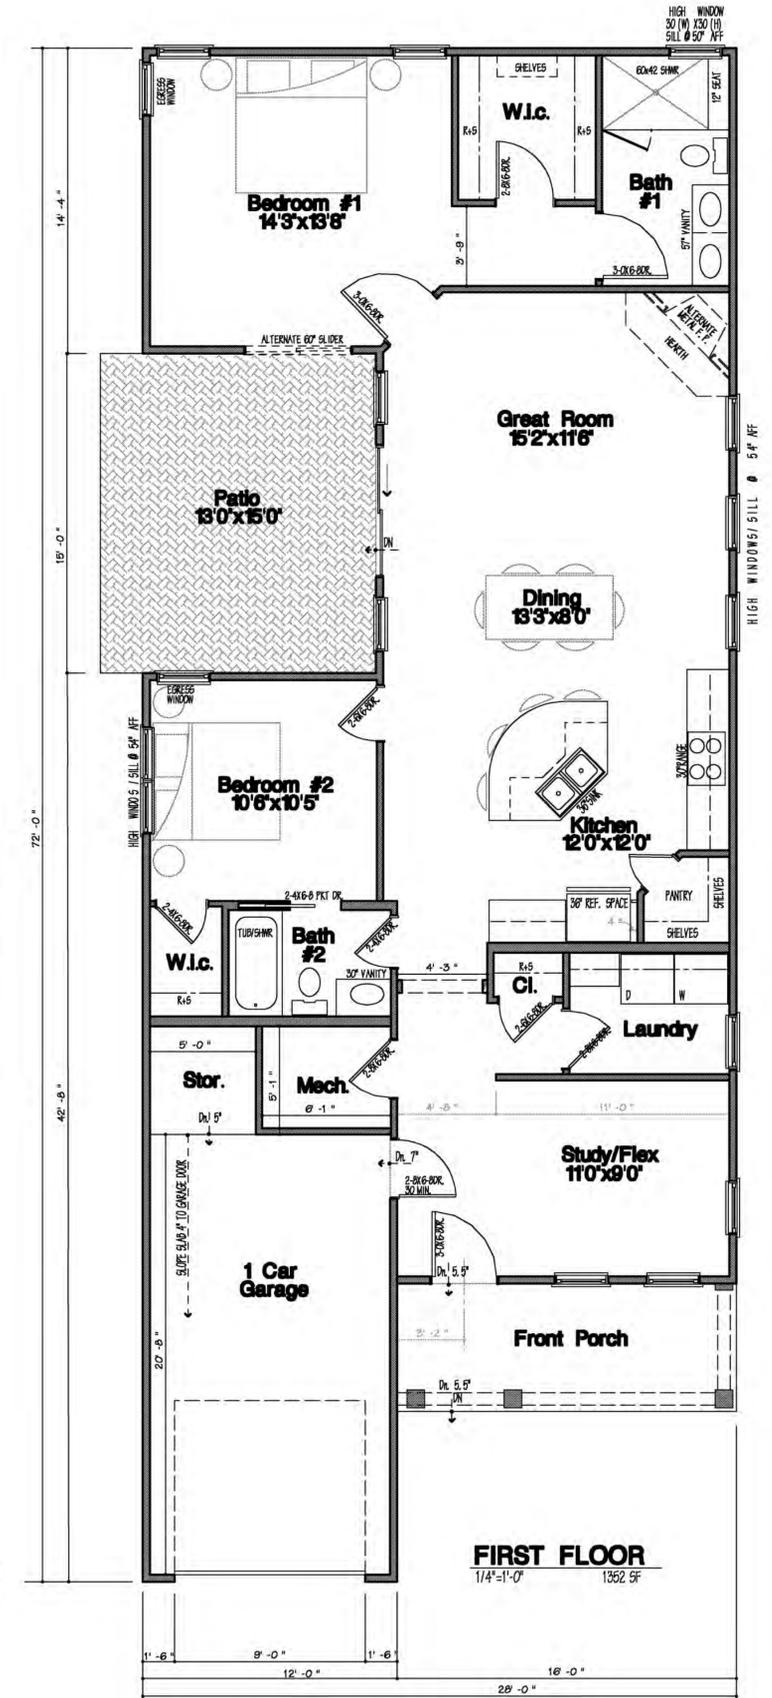


PLAN A - 28

WOODSIDE AT HOLTON RUN CONCEPTUAL BUILDING WITH 2 CAR GARAGE

T. WALTON CARR
ARCHITECTS
January 14, 2015



FRONT ELEVATION

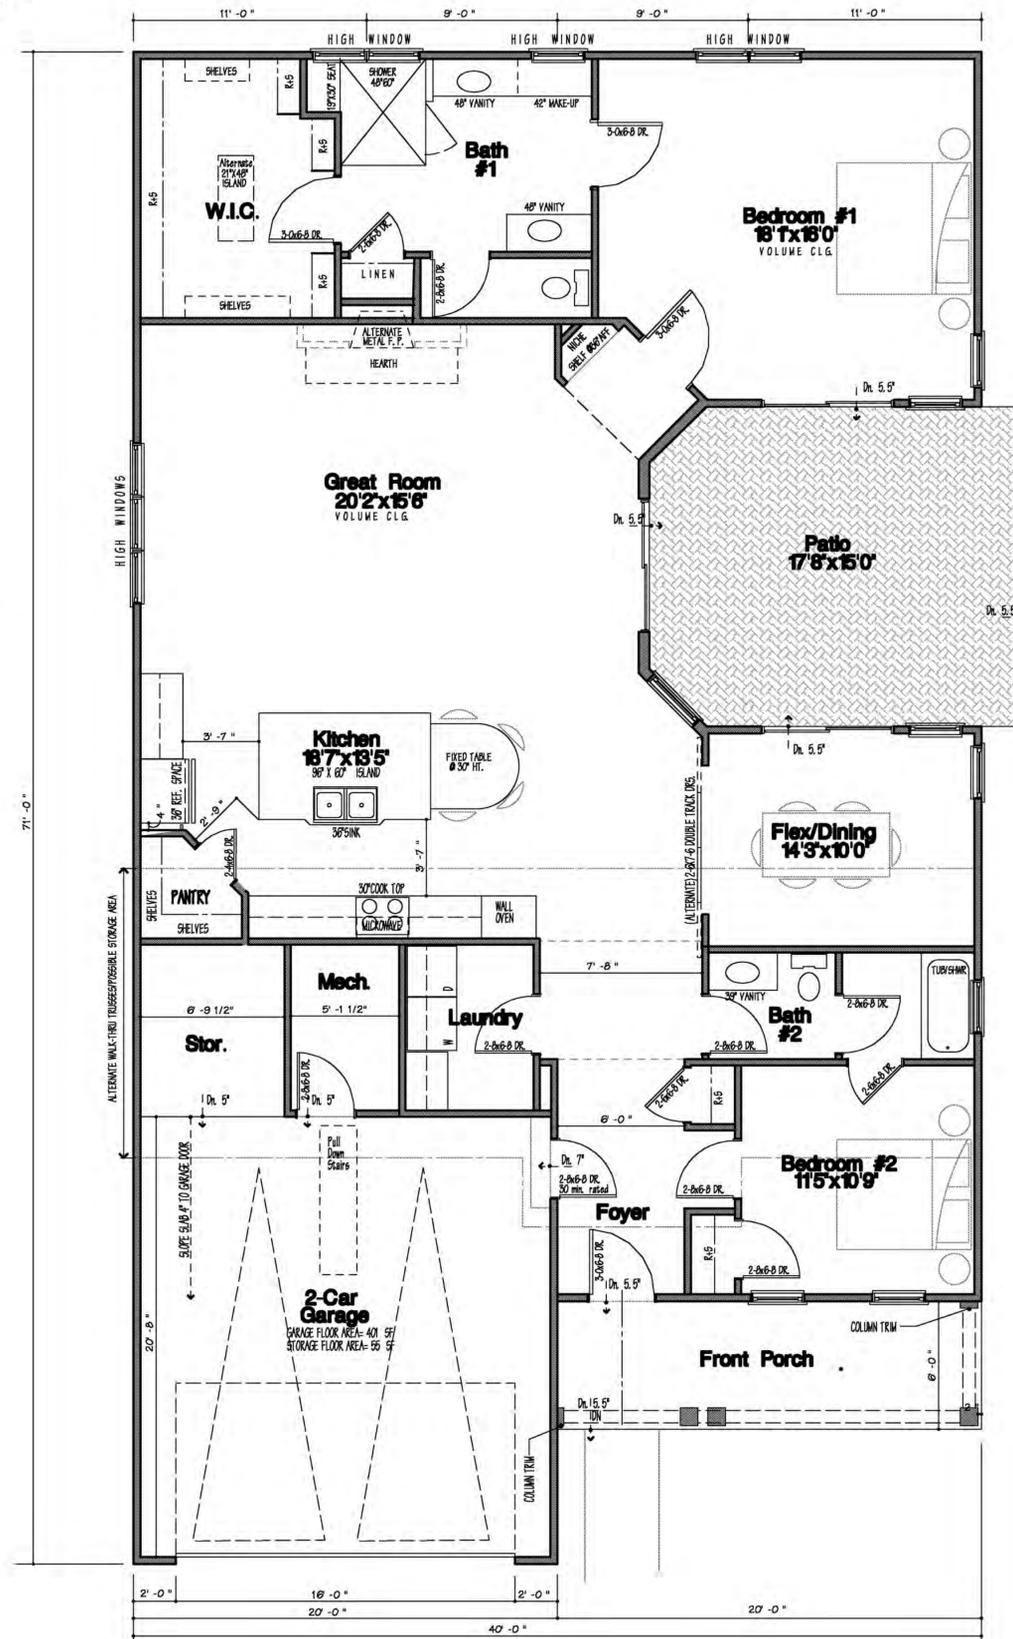

FIRST FLOOR
1/4"=1'-0" 1,870 SF

PLAN A - 40