



North Elevation (Main Entry)



East Elevation

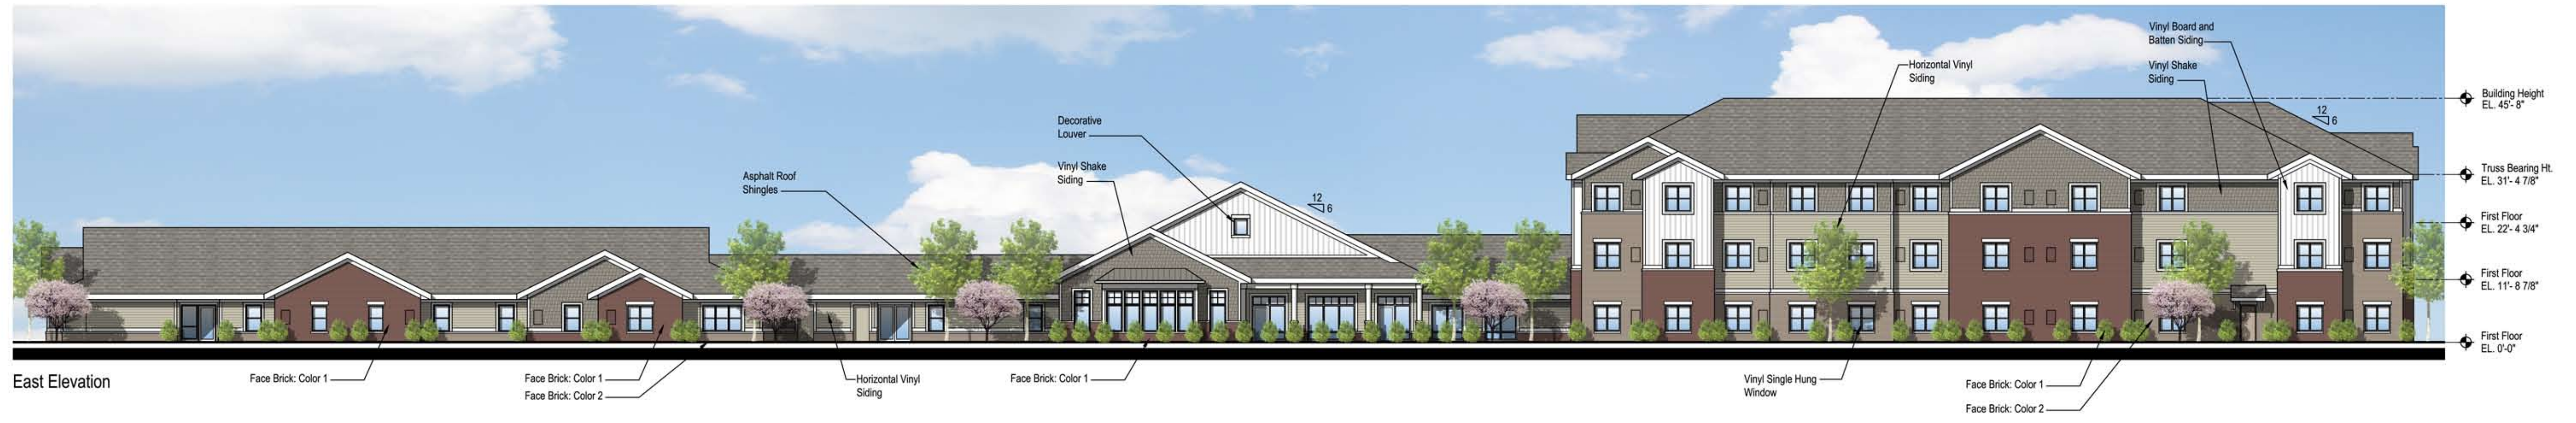

South Elevation

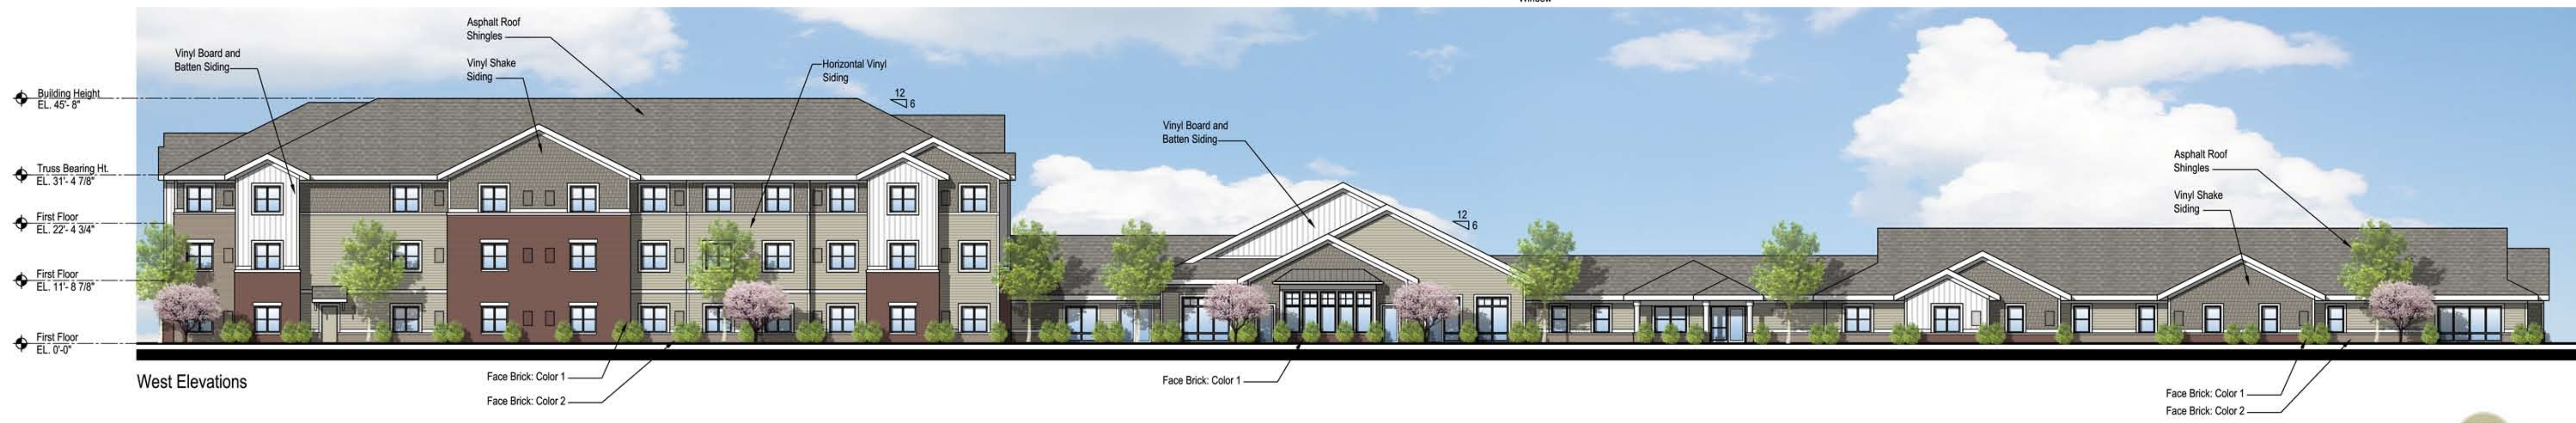

West Elevations