

Received by  
City of Grove City  
07-29-20



- SHADING LEGEND**
- CAR WASH BUILDING
  - CONCRETE WALK/PAD
  - CONCRETE PAVEMENT
  - LANDSCAPING

REL F:\2020\120017 Grove City Car Wash DevCon\Project Drawings\120017\_BASE.dwg User:jpayne Jul 28, 2020 - 10:03am

LONDON GROVEPORT ROAD (SR 665)

<b>RICHLAND ENGINEERING LIMITED</b> MANSFIELD, OHIO	
DATE 7/12/20	JOB NO. 120017
REVIEWED JP	REVISION
DRAWN HEW	DESIGNED PRS
SITE PLAN	
CAR WASH USA EXPRESS 2607 LONDON GROVEPORT RD. GROVE CITY, OHIO 43123	
C2	

REL F:\2020\120017 Grove City Car Wash DevCon\Project Drawings\120017\_BASE.dwg User:jpayne Jul 17, 2020 - 8:37am

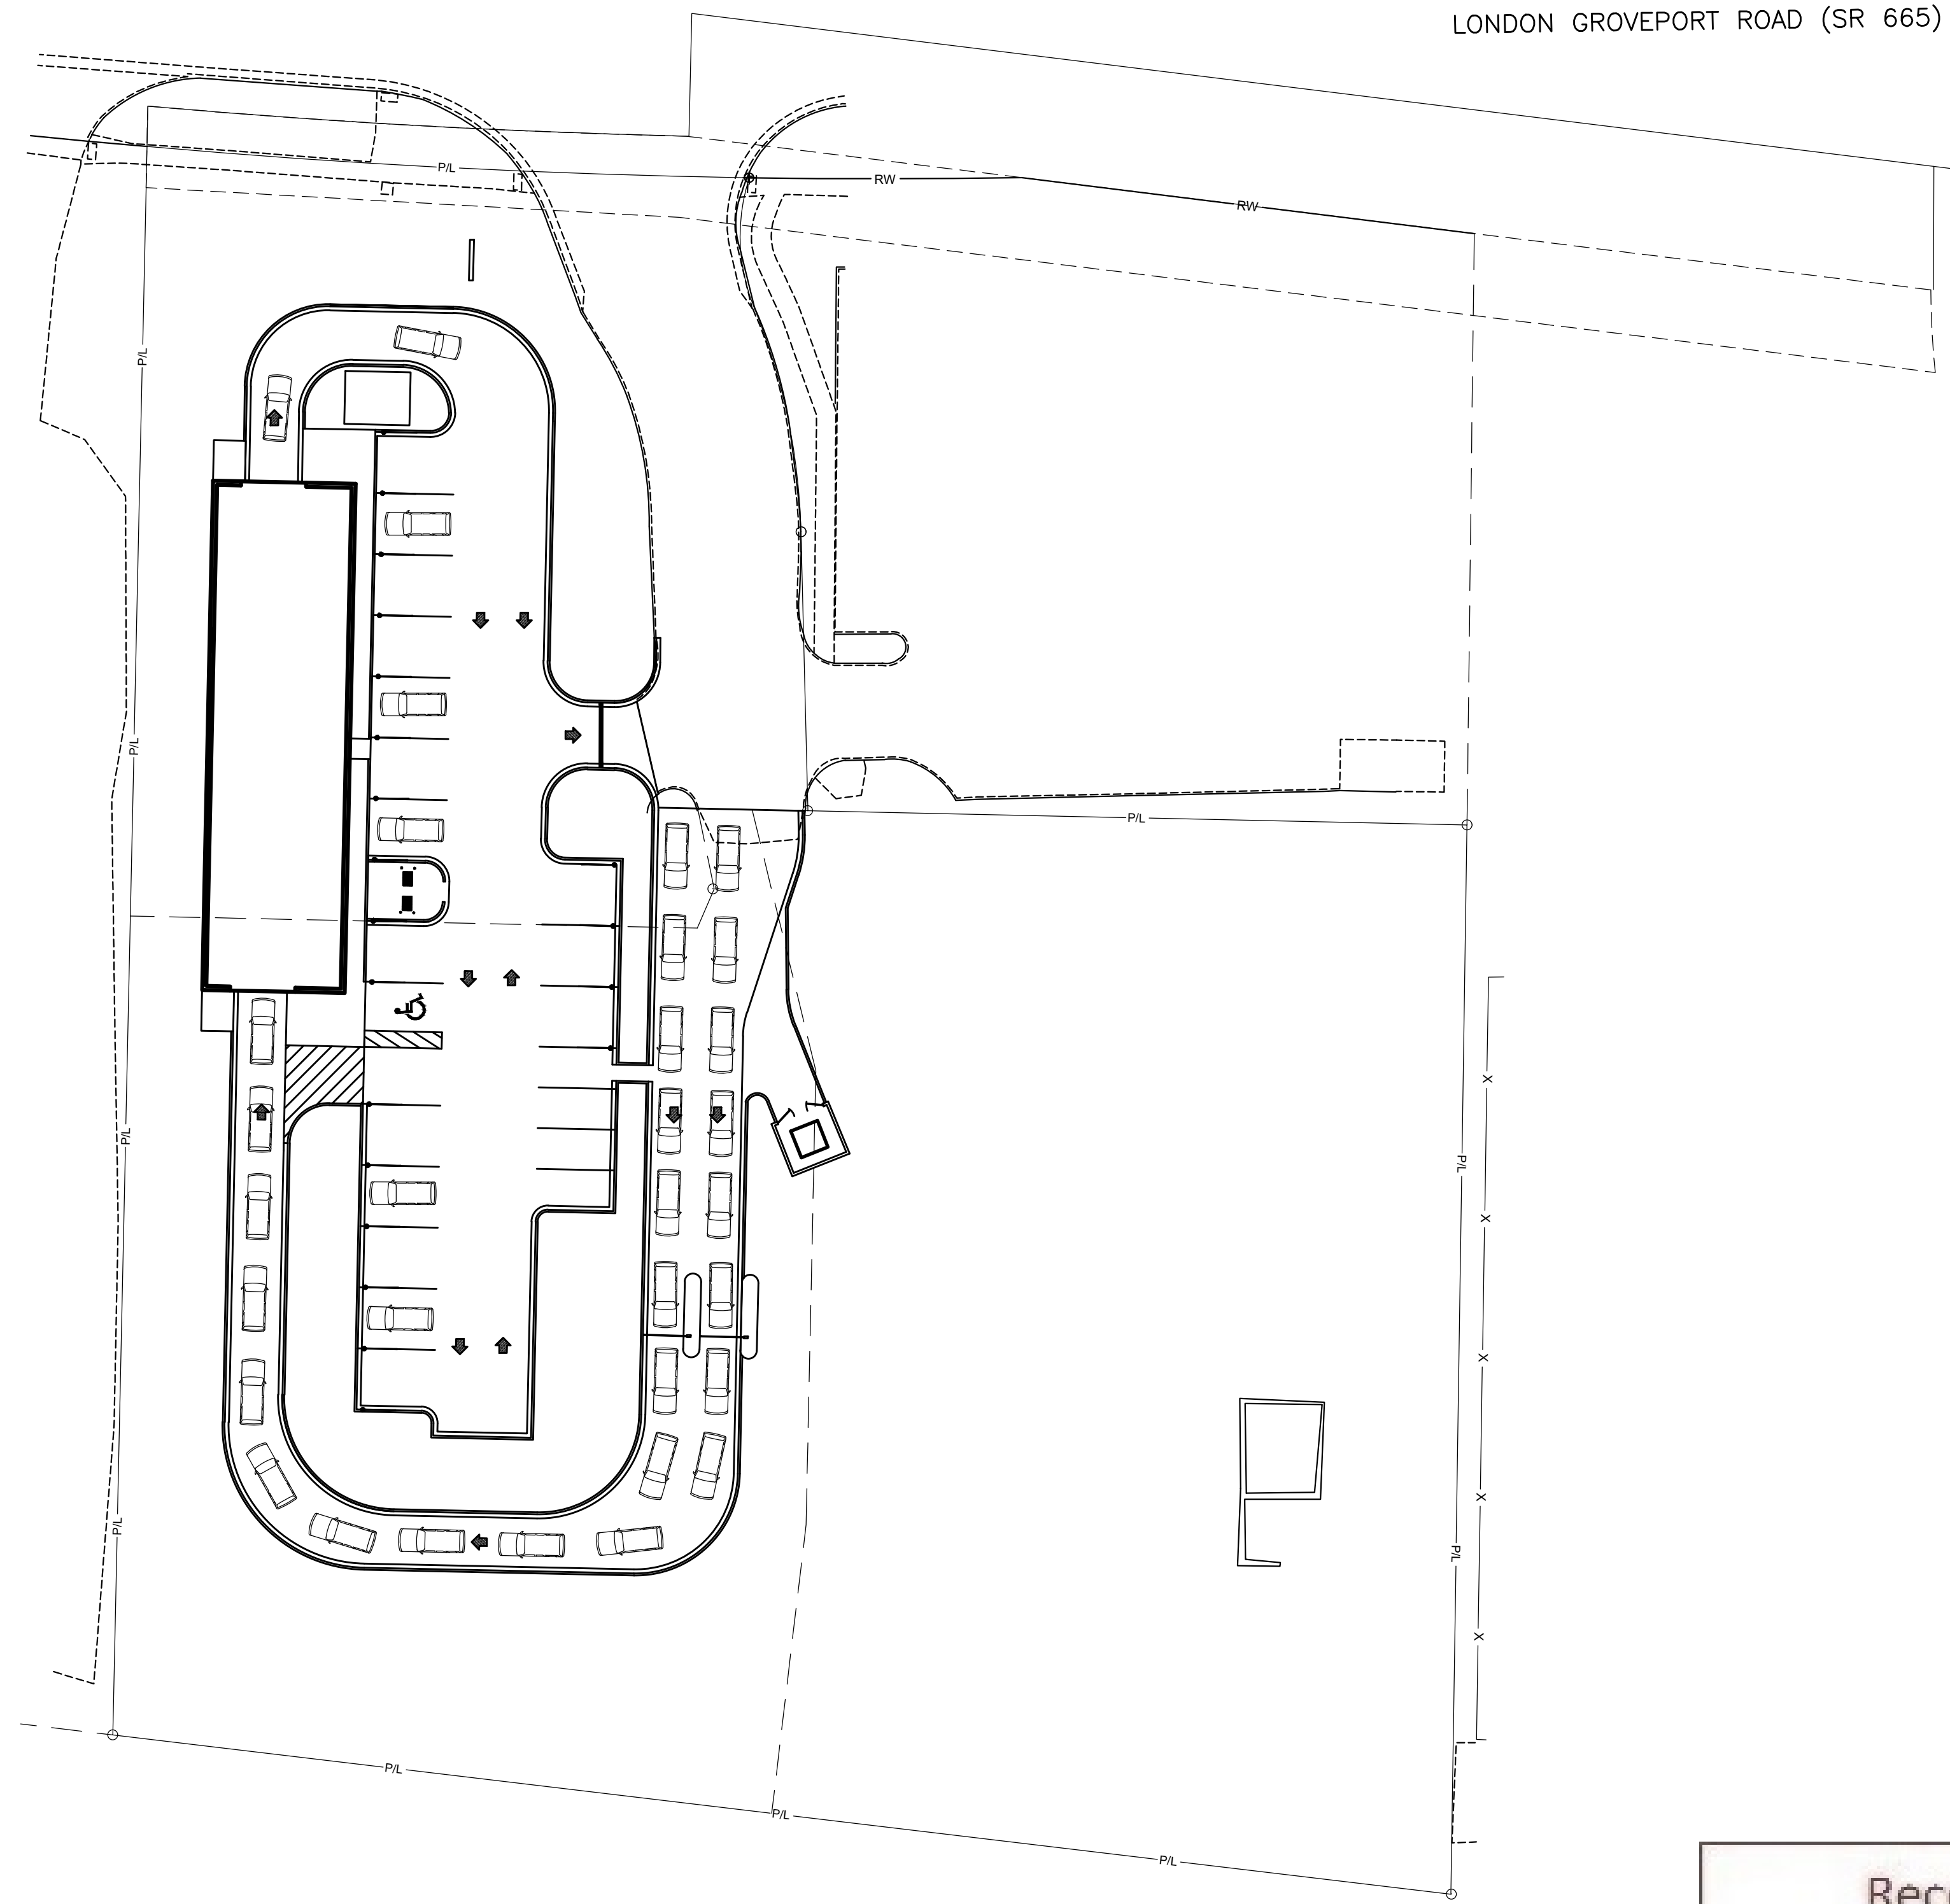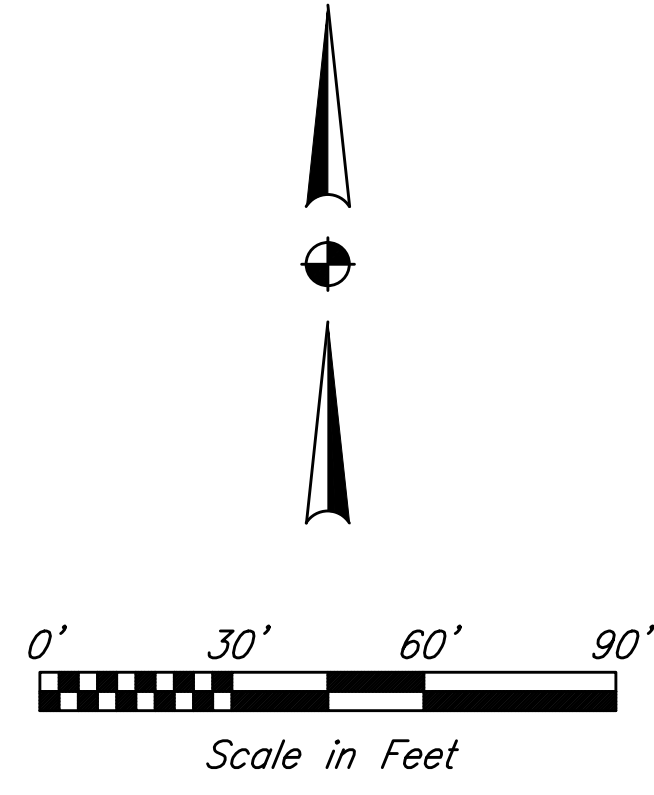

Received by  
City of Grove City  
07-17-20

C2

CAR WASH USA EXPRESS  
2607 LONDON GROVEPORT RD.  
GROVE CITY, OHIO 43123

SITE PLAN

DESIGNED	HEW	DRAWN	JP	REVIEWED		DATE	7/12/20
CHECKED	HEW	REVISED				JOB NO.	120017

**RE**  
RICHLAND  
ENGINEERING LIMITED  
MANSFIELD, OHIO