


TOPOGRAPHICAL SURVEY 4401 BROADWAY, GROVE CITY, OHIO

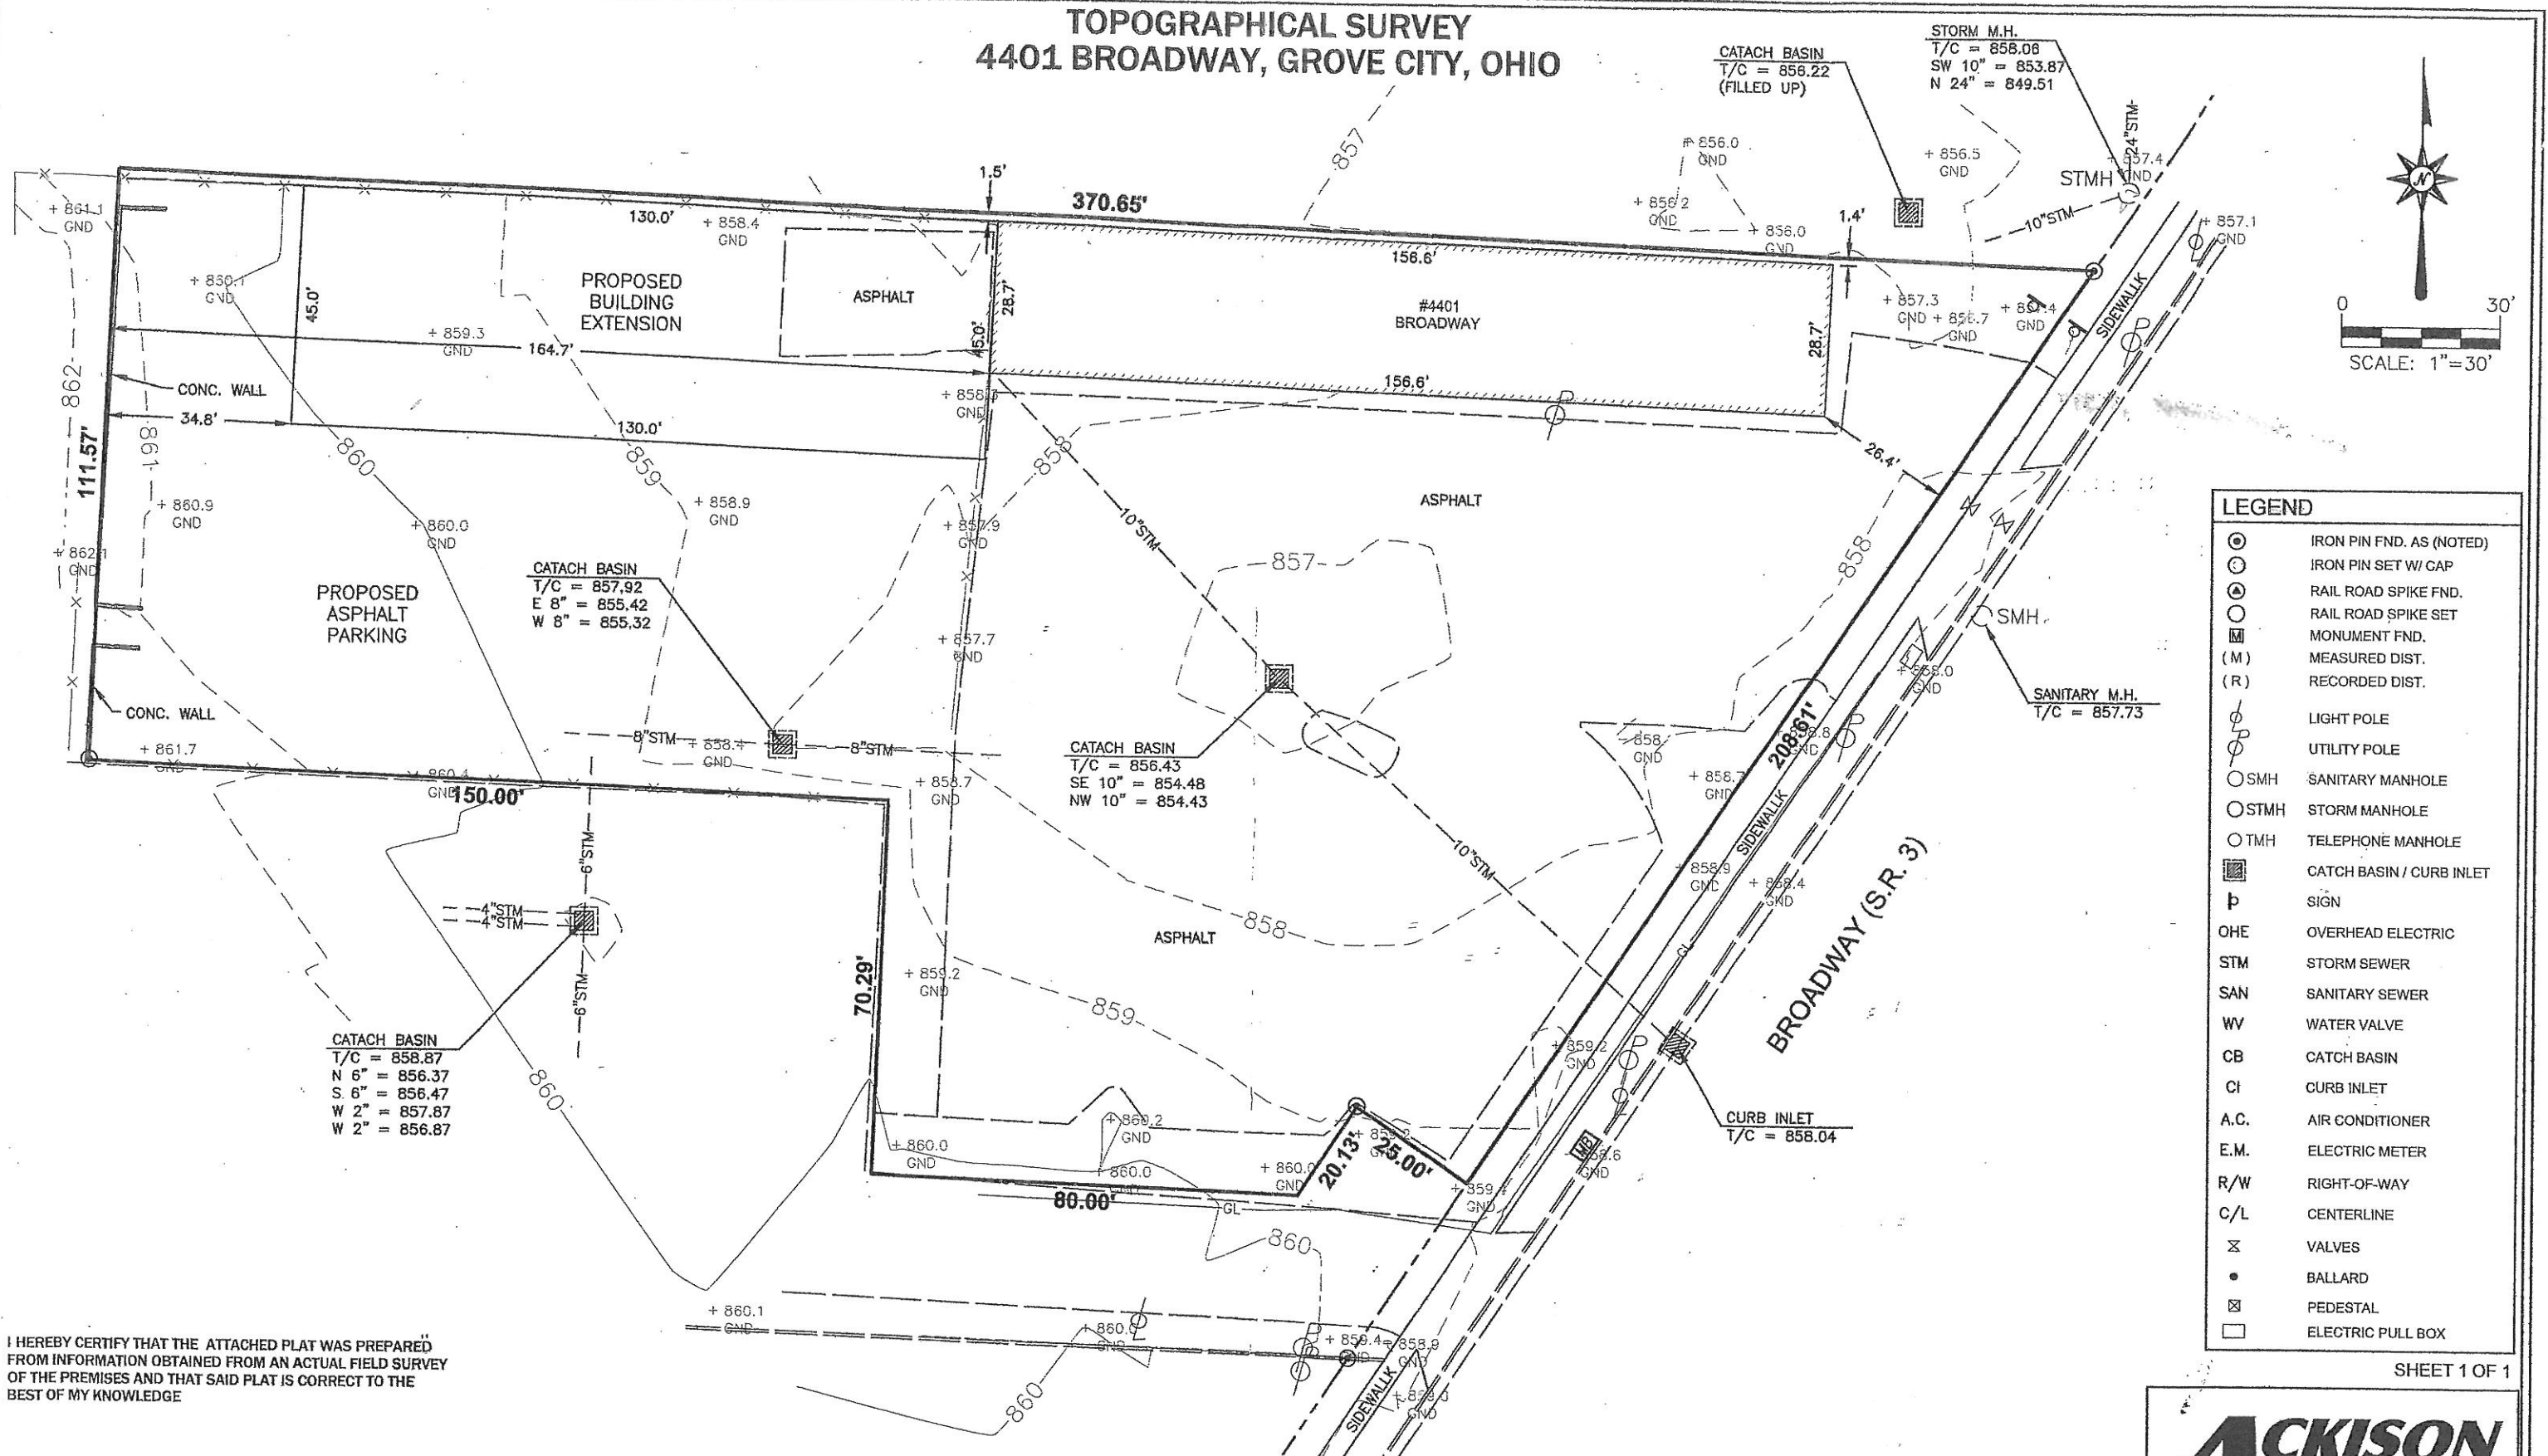

LEGEND	
	IRON PIN FND. AS (NOTED)
	IRON PIN SET W/ CAP
	RAIL ROAD SPIKE FND.
	RAIL ROAD SPIKE SET
	MONUMENT FND.
(M)	MEASURED DIST.
(R)	RECORDED DIST.
	LIGHT POLE
	UTILITY POLE
	SANITARY MANHOLE
	STORM MANHOLE
	TELEPHONE MANHOLE
	CATCH BASIN / CURB INLET
	SIGN
OHE	OVERHEAD ELECTRIC
STM	STORM SEWER
SAN	SANITARY SEWER
WV	WATER VALVE
CB	CATCH BASIN
CI	CURB INLET
A.C.	AIR CONDITIONER
E.M.	ELECTRIC METER
R/W	RIGHT-OF-WAY
C/L	CENTERLINE
X	VALVES
•	BALLARD
⊠	PEDESTAL
□	ELECTRIC PULL BOX

I HEREBY CERTIFY THAT THE ATTACHED PLAT WAS PREPARED FROM INFORMATION OBTAINED FROM AN ACTUAL FIELD SURVEY OF THE PREMISES AND THAT SAID PLAT IS CORRECT TO THE BEST OF MY KNOWLEDGE

REGISTERED SURVEYOR NO. 7958
JOHN J. RUTTER JR. DECEMBER 2, 2015

SHEET 1 OF 1

ACKISON
SURVEYING

Office: 614-766-4000
Cell: 614-207-8214
www.ackisonsurveying.com