


Received
 SEP 04 2019
 City of Grove City

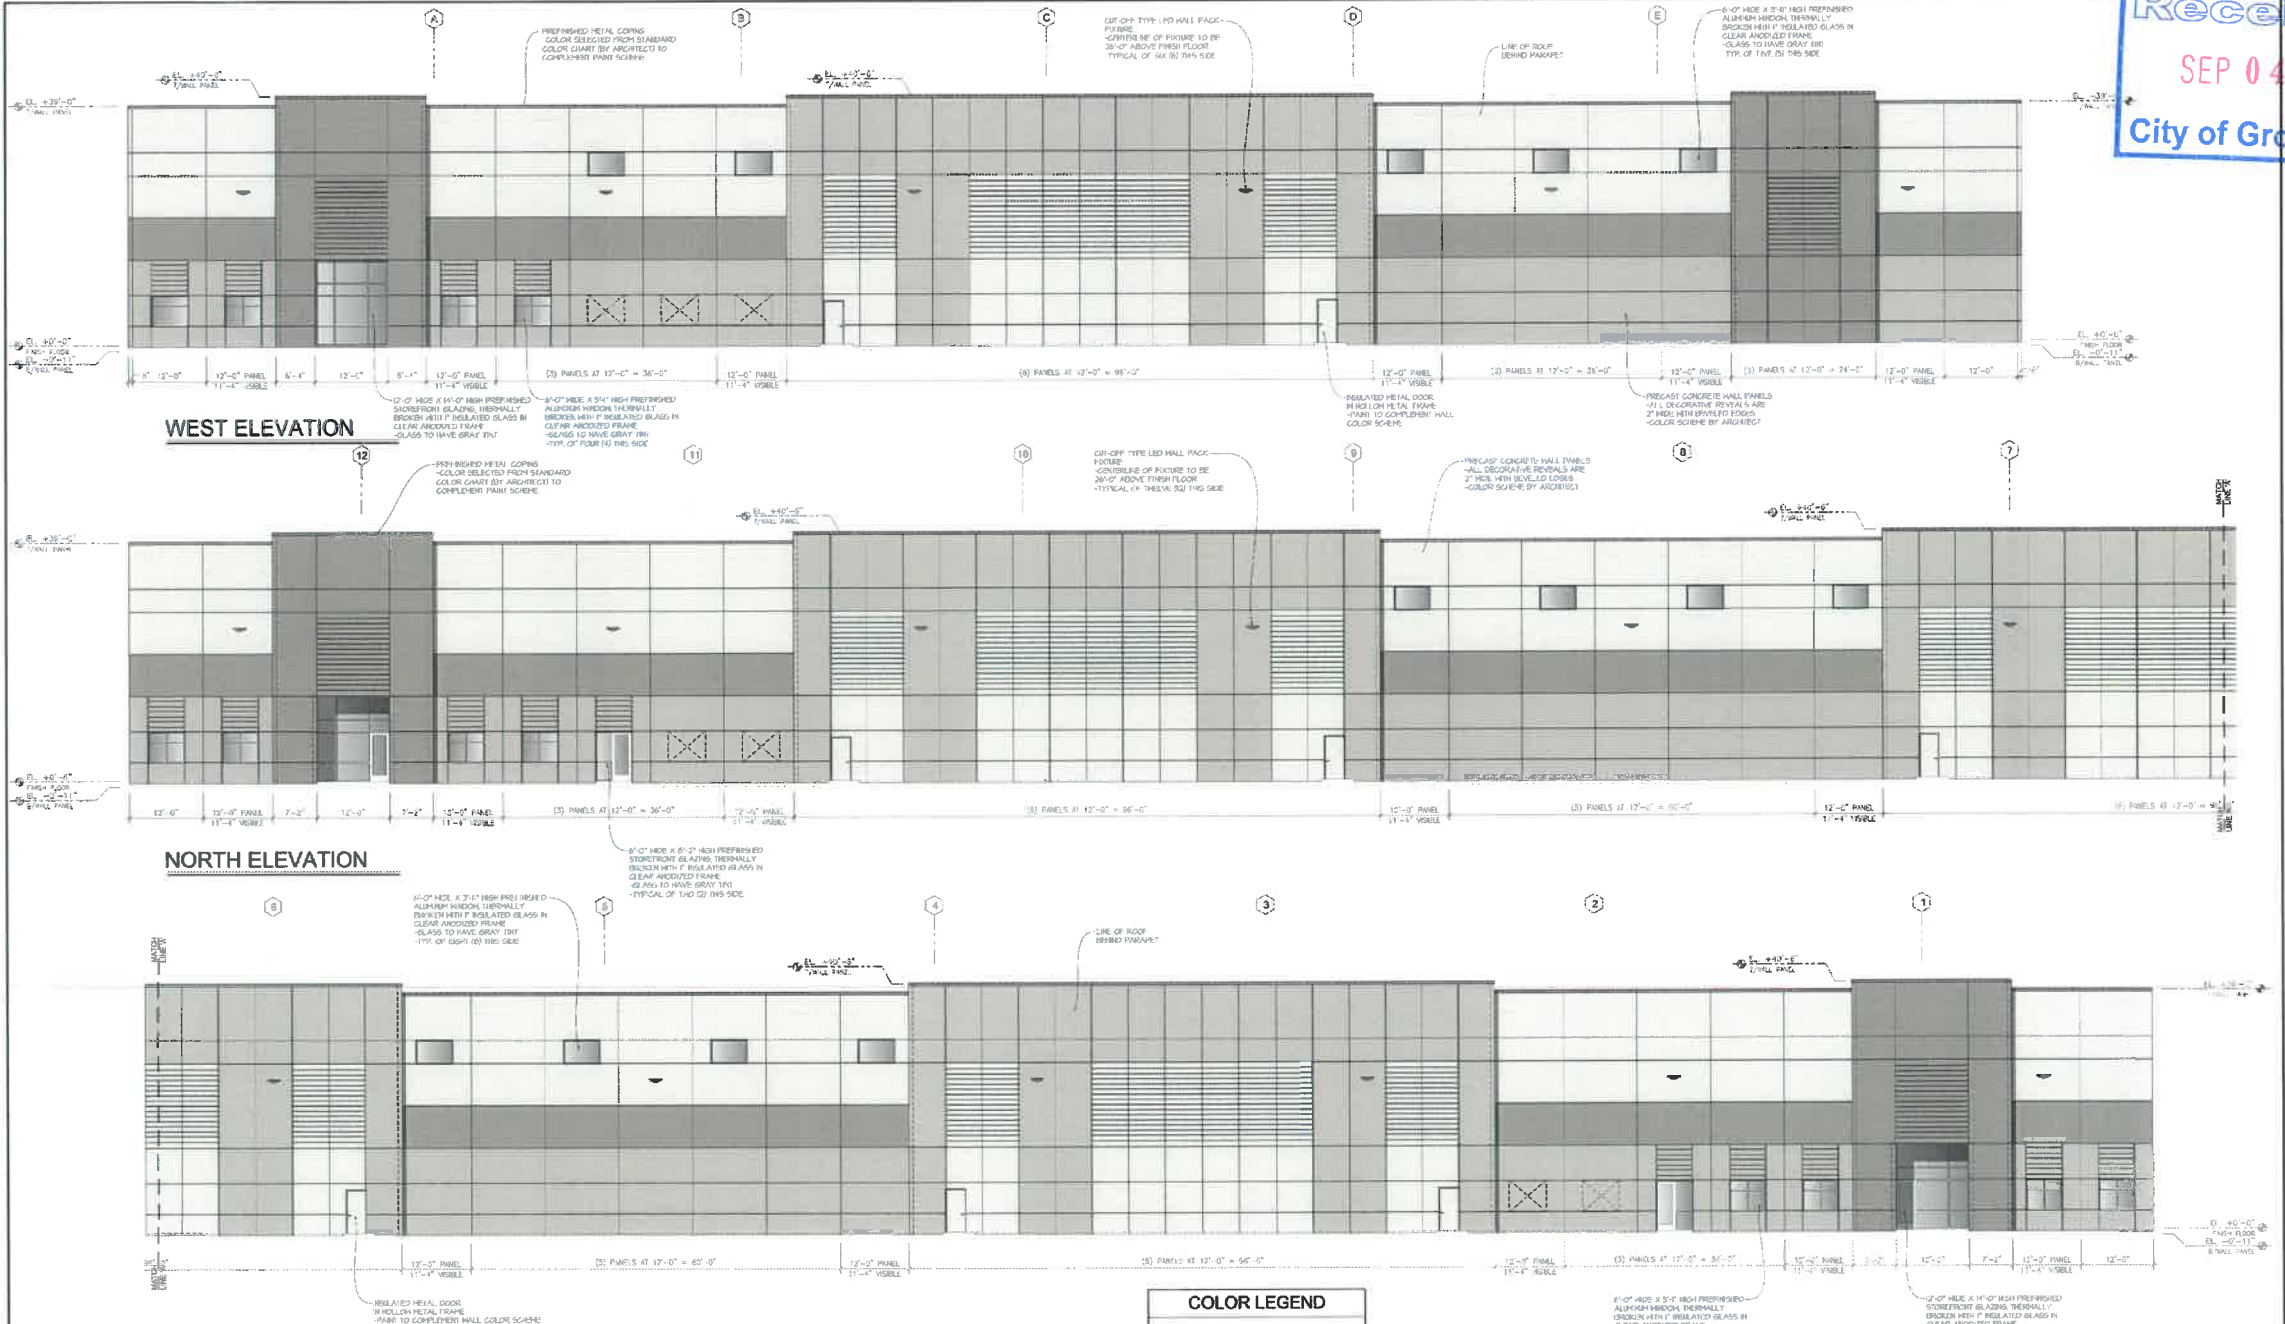

WEST ELEVATION

NORTH ELEVATION

COLOR LEGEND


[Color swatch]	SHERRIN HILLIAMS - SH 104 - EIDER WHITE
[Color swatch]	SHERRIN HILLIAMS - SH 106 - HINDAL GRAY
[Color swatch]	SHERRIN HILLIAMS - SH 108 - ROYAL METAL



BECKNELL
 INDUSTRIAL

LOCATION:	Seeds Road Development Grove City, Ohio	DATE:	08/23/2019
	EL2 - Exterior Elevations	SCALE:	See Scale Bar

Received
 SEP 04 2019
 City of Grove City

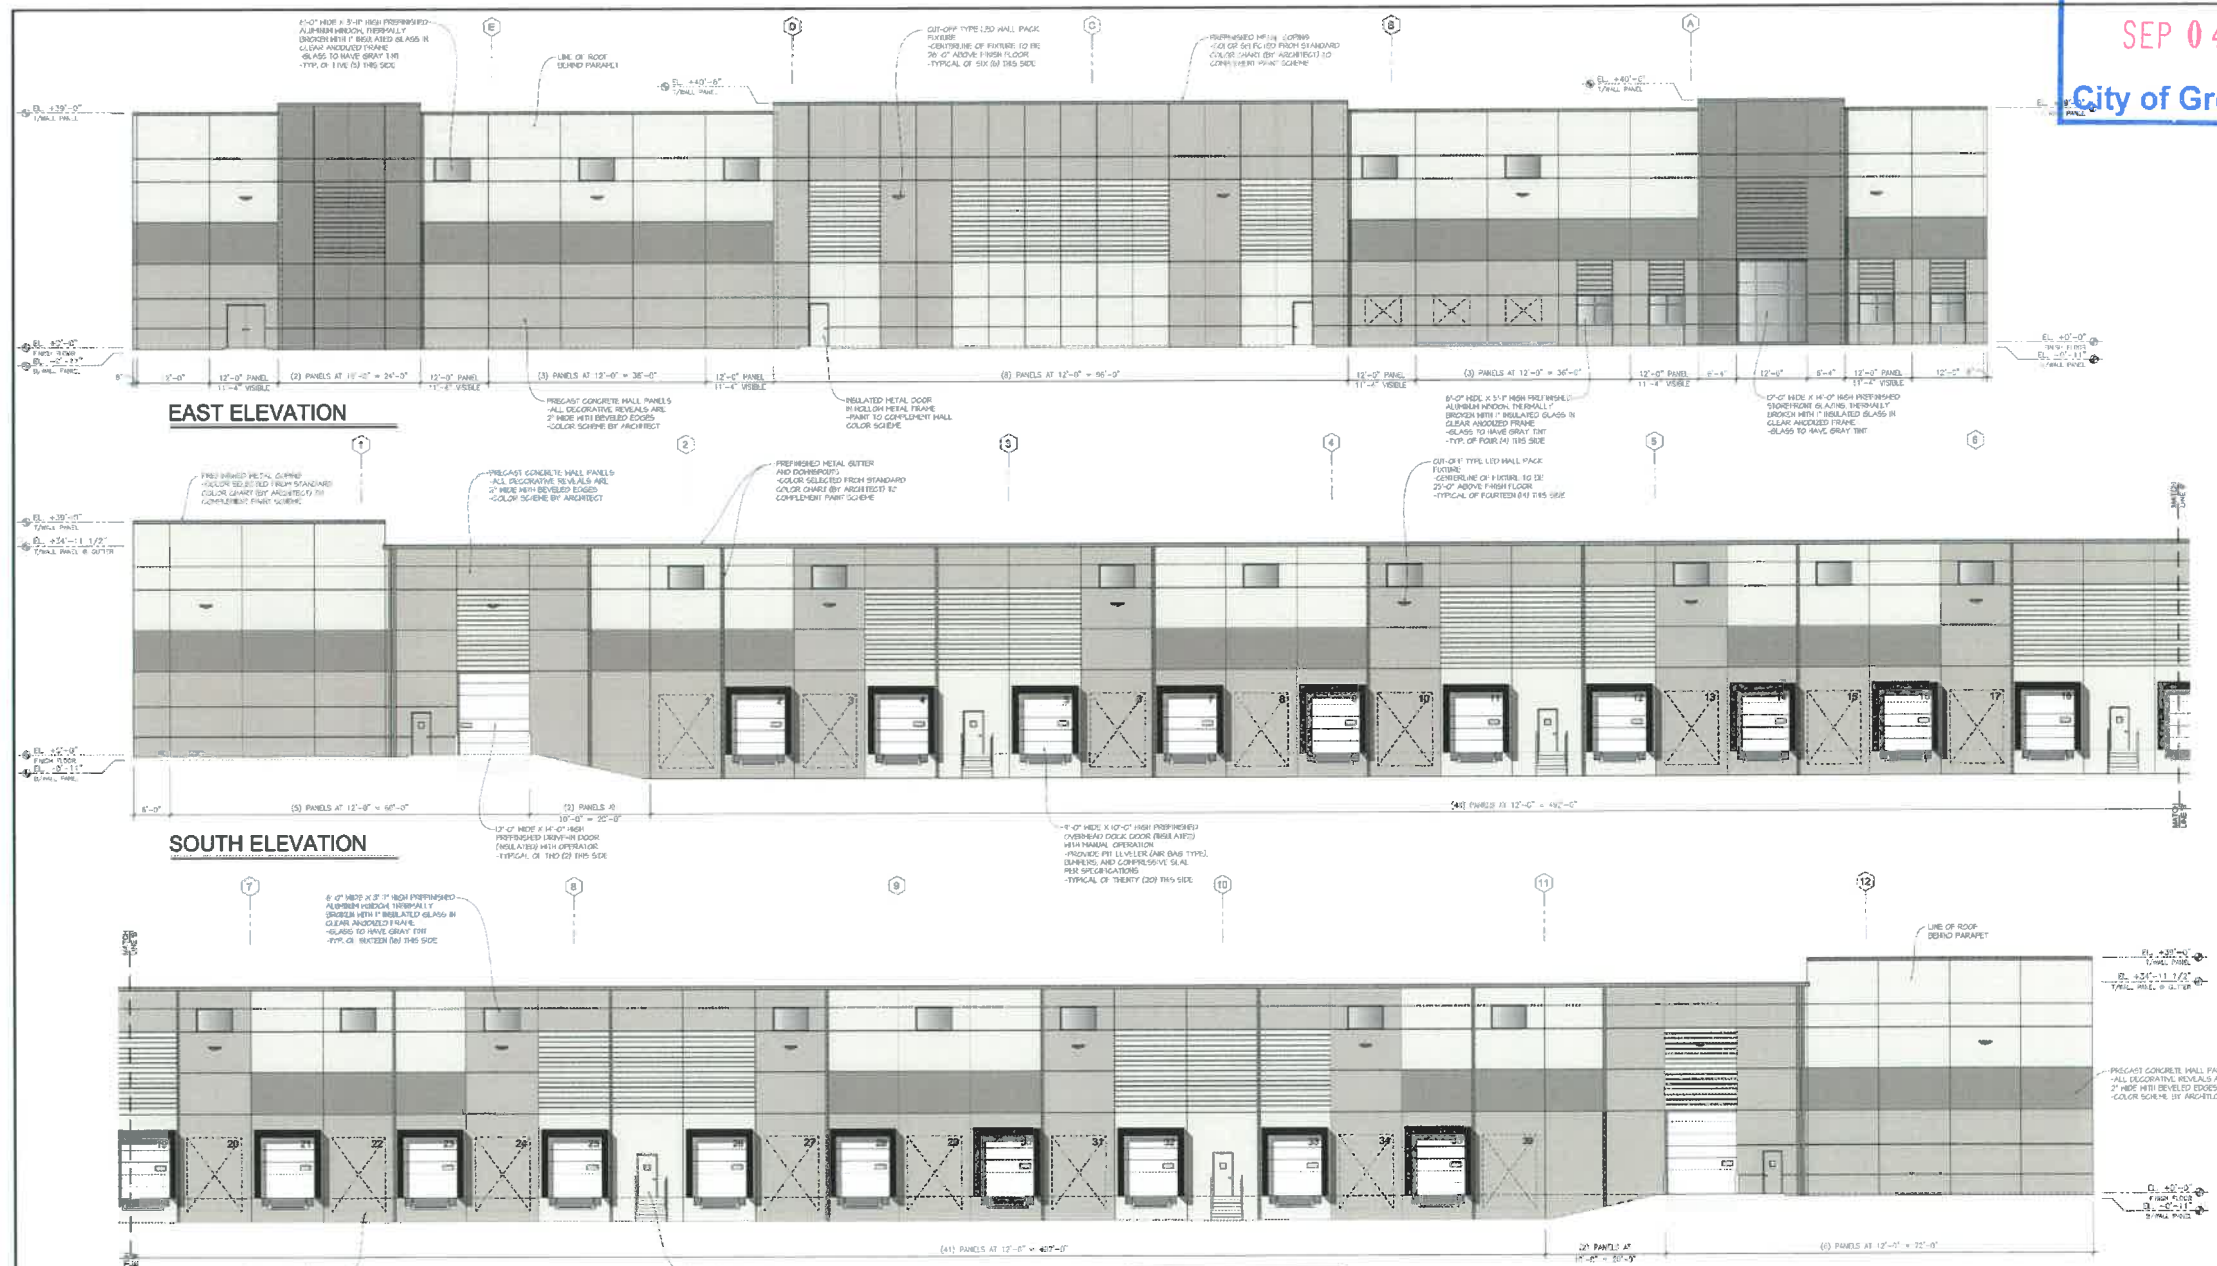

EAST ELEVATION

SOUTH ELEVATION

KNICK-OFF PANEL FOR HPIR...
 1'-0" WIDE X 10'-0" HIGH DOOR DOOR...
 PORTION TO BE REFINISHED...
 TYP. OF SEVEN (6) THIS SIDE

COLOR LEGEND

[Color swatch]	SHERWIN WILLIAMS - SK 104 - EGGPLATE
[Color swatch]	SHERWIN WILLIAMS - SK 106 - METAL GRAY
[Color swatch]	SHERWIN WILLIAMS - SK 100 - COVETAL



BECKNELL
 INDUSTRIAL

LOCATION: Seeds Road Development
 Grove City, Ohio

DATE: 08/23/2019

SCALE: See Scale Bar

EL1 - Exterior Elevations