



Received by
City of Grove City
01-23-20

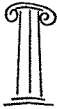


The Castro Residence

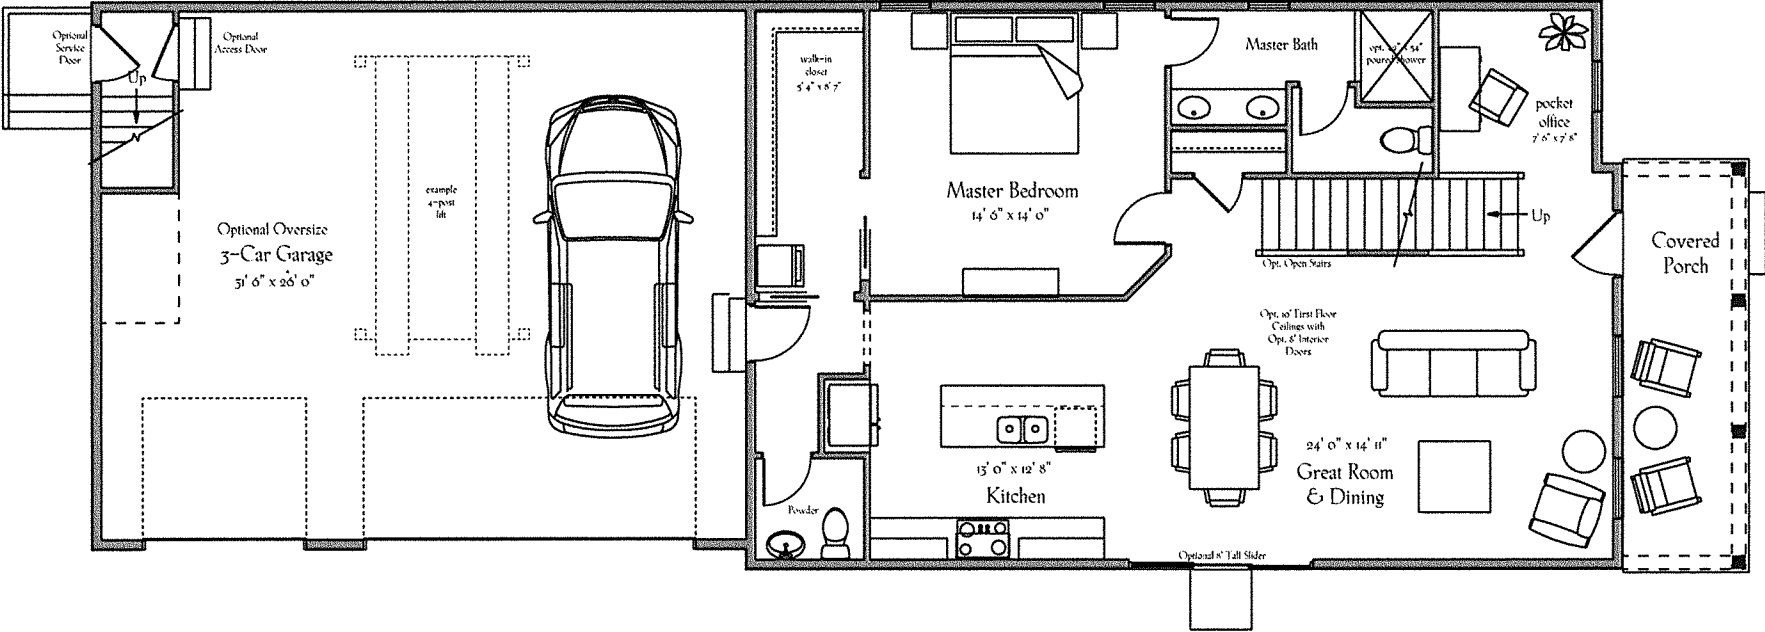


www.3Pillar.com
1/7/2020

First Floor Plan
1195.0 sq ft.

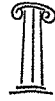

The Castro Residence

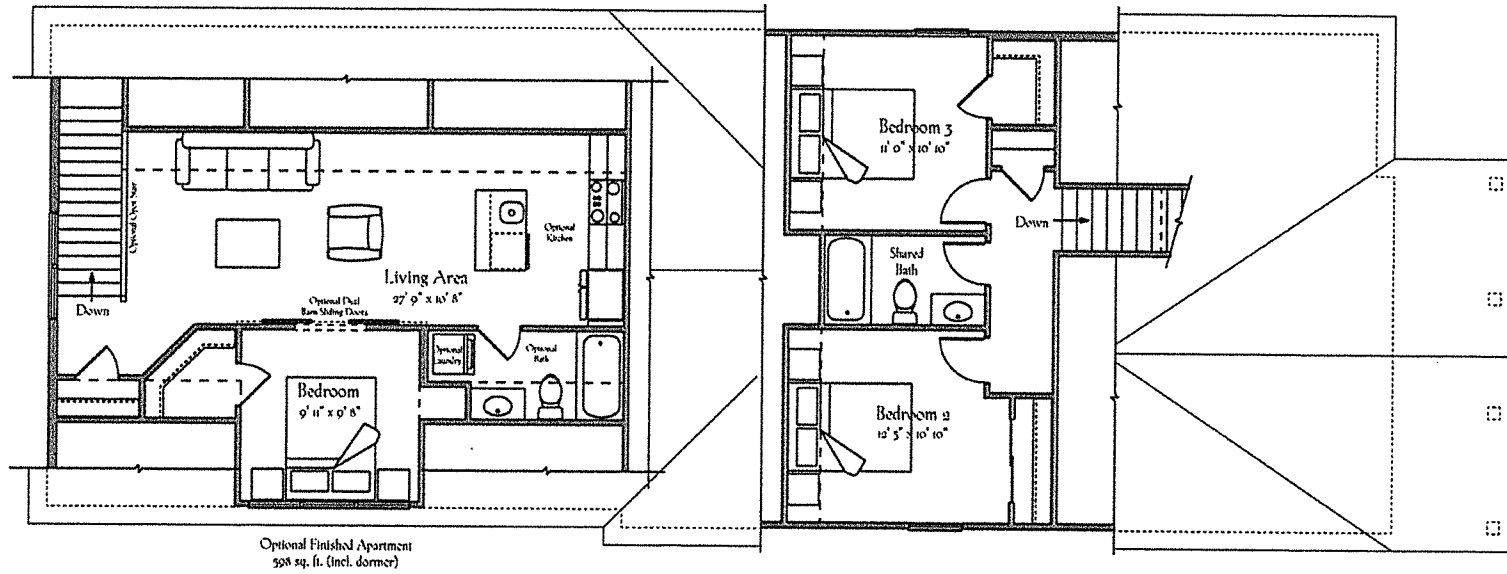


www.3Pillar.com
12/12/2019

Second Floor Plan
424.0 sq ft.



The Castro Residence

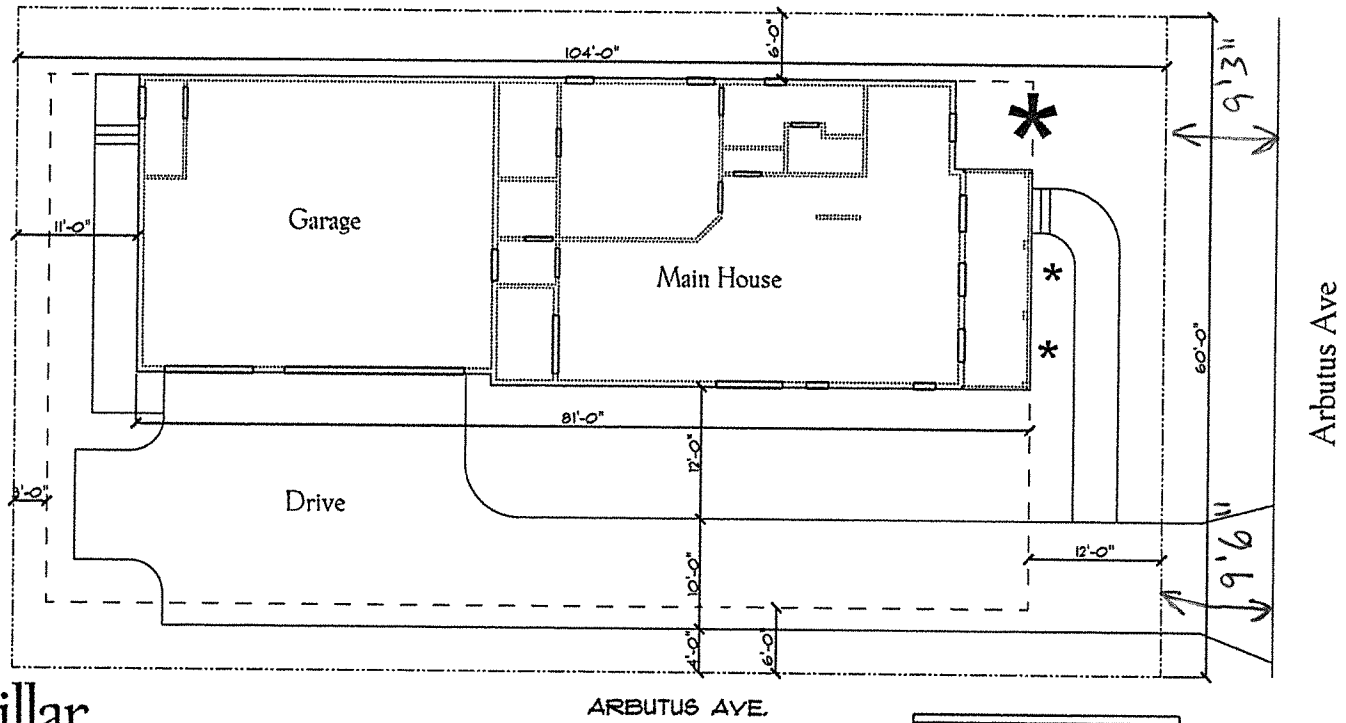

www.3Pillar.com
12/12/2019

Site Study