
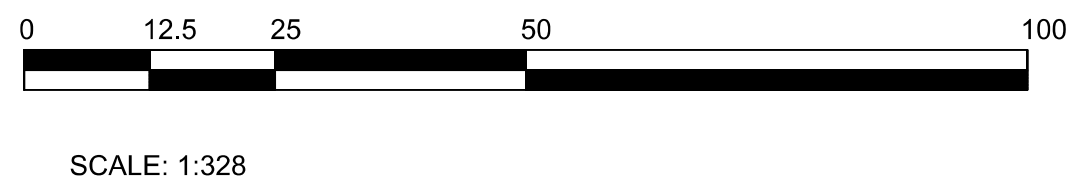
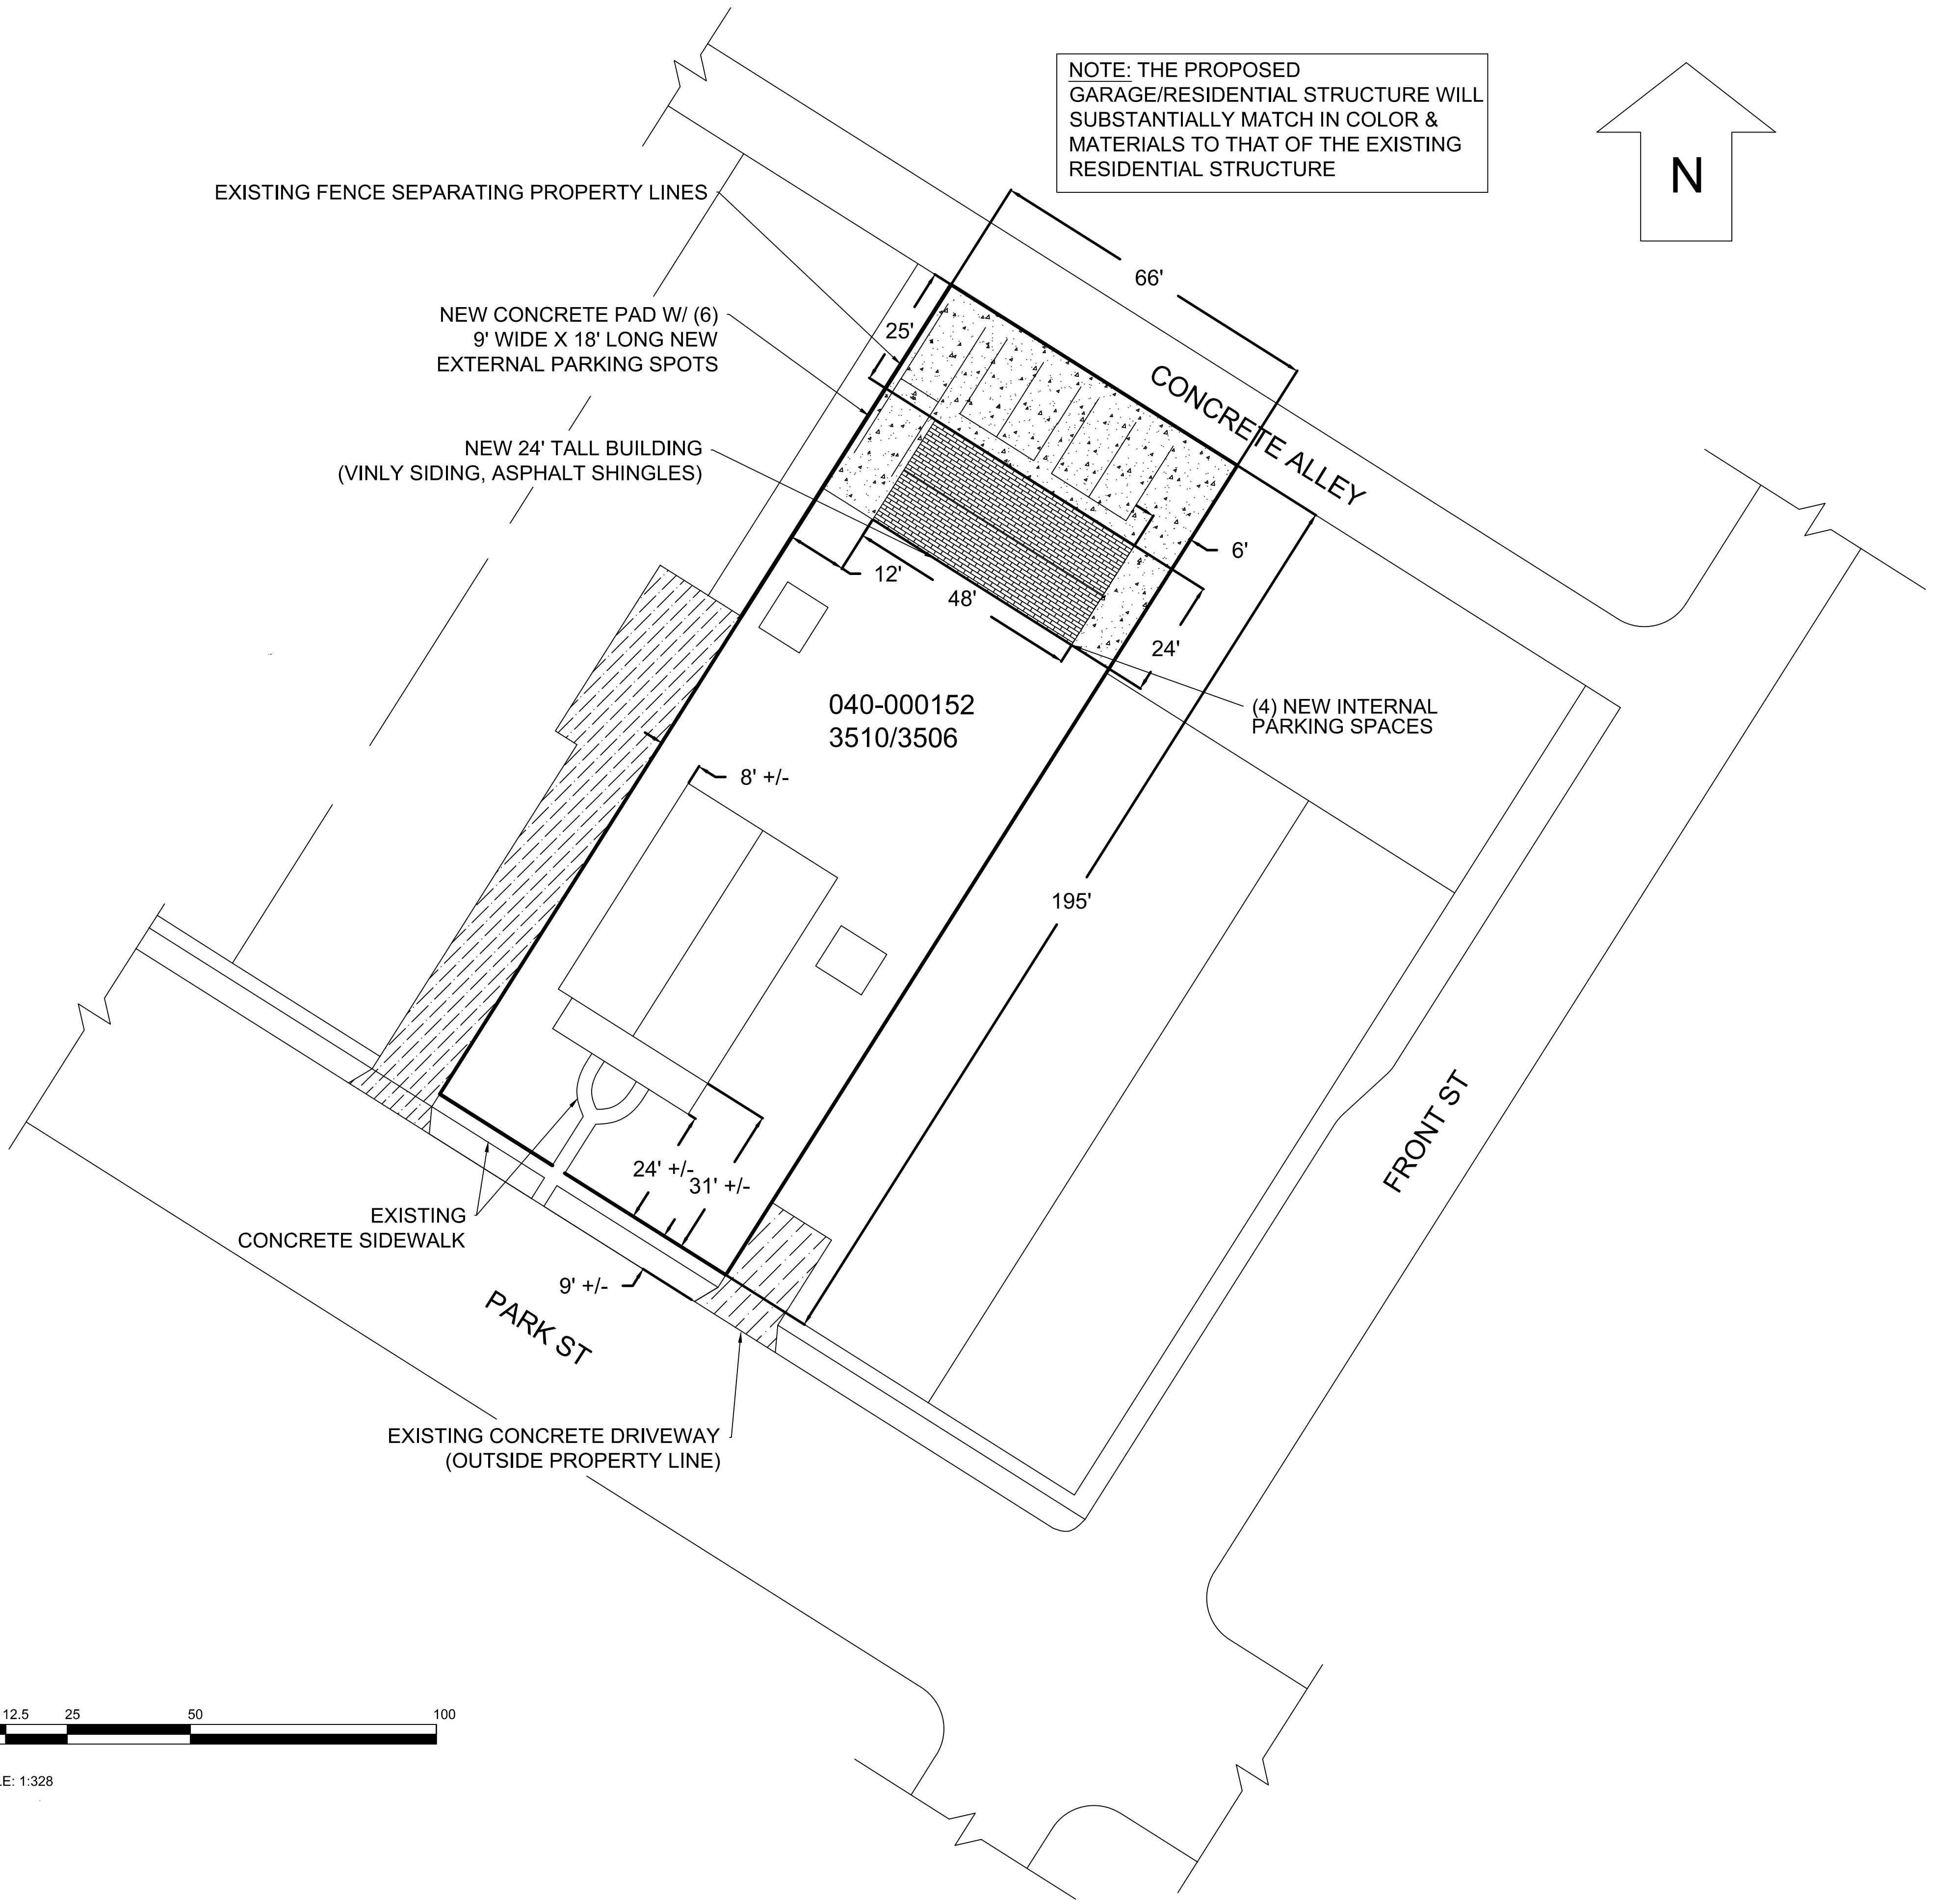


Received by
City of Grove City
07-27-20

NOTE: THE PROPOSED
GARAGE/RESIDENTIAL STRUCTURE WILL
SUBSTANTIALLY MATCH IN COLOR &
MATERIALS TO THAT OF THE EXISTING
RESIDENTIAL STRUCTURE

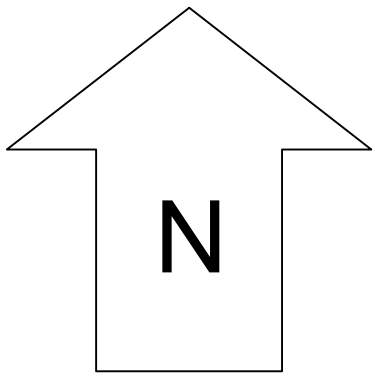


TITLE:
3510 PARK STREET
PROPOSED
STRUCTURE PLOT PLAN

CLIENT: MIKE POZZ

DATE	DR BY	CHECK	REV.
07/27/20	STP	STP	3
-/-/-	---	---	-
-/-/-	---	---	-
-/-/-	---	---	-
-/-/-	---	---	-

SHEET:
P - 1

Received by
 City of Grove City
 07-27-20

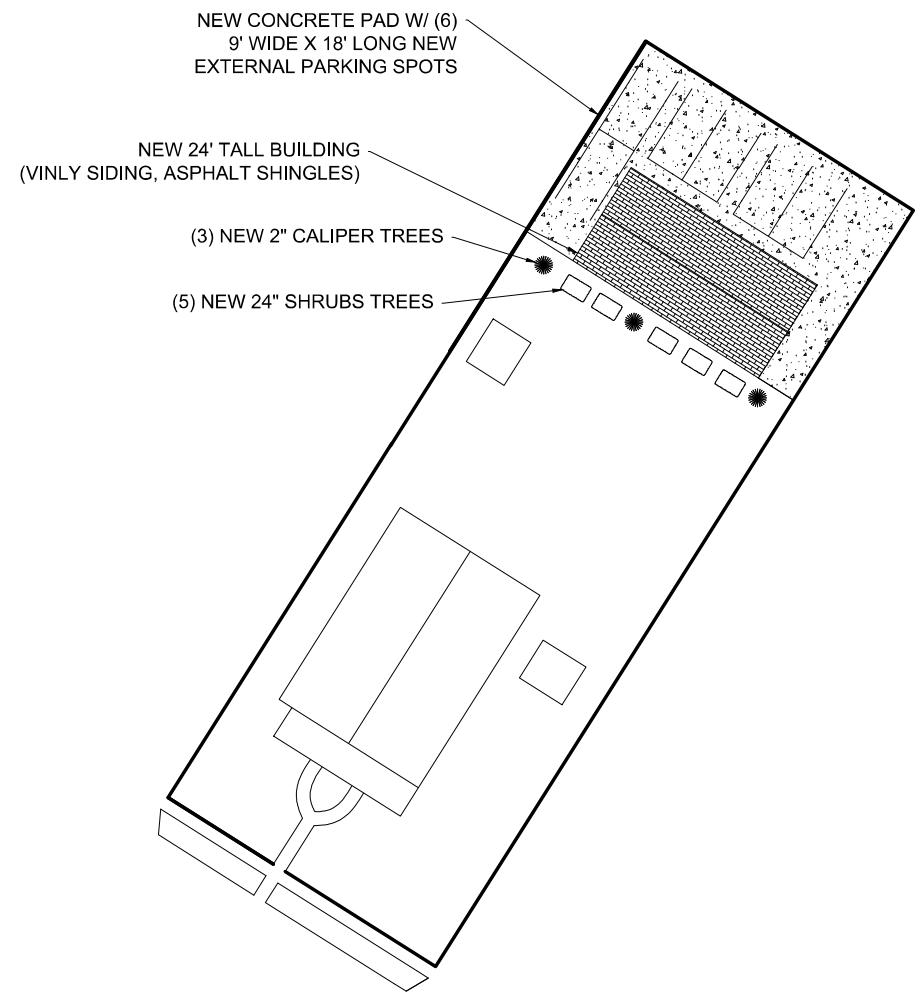

TITLE:
 3510 PARK STREET
 PROPOSED
 STRUCTURE
 LANDSCAPE PLAN

CLIENT: MIKE POZZ

GROVE CITY, OH

DATE	DR BY	CHECK	REV.
07/27/20	STP	STP	1
---	--	--	-
---	--	--	-
---	--	--	-
---	--	--	-

SHEET:

L - 1